



PLAN  
Scale 1/8" = 1'-0"

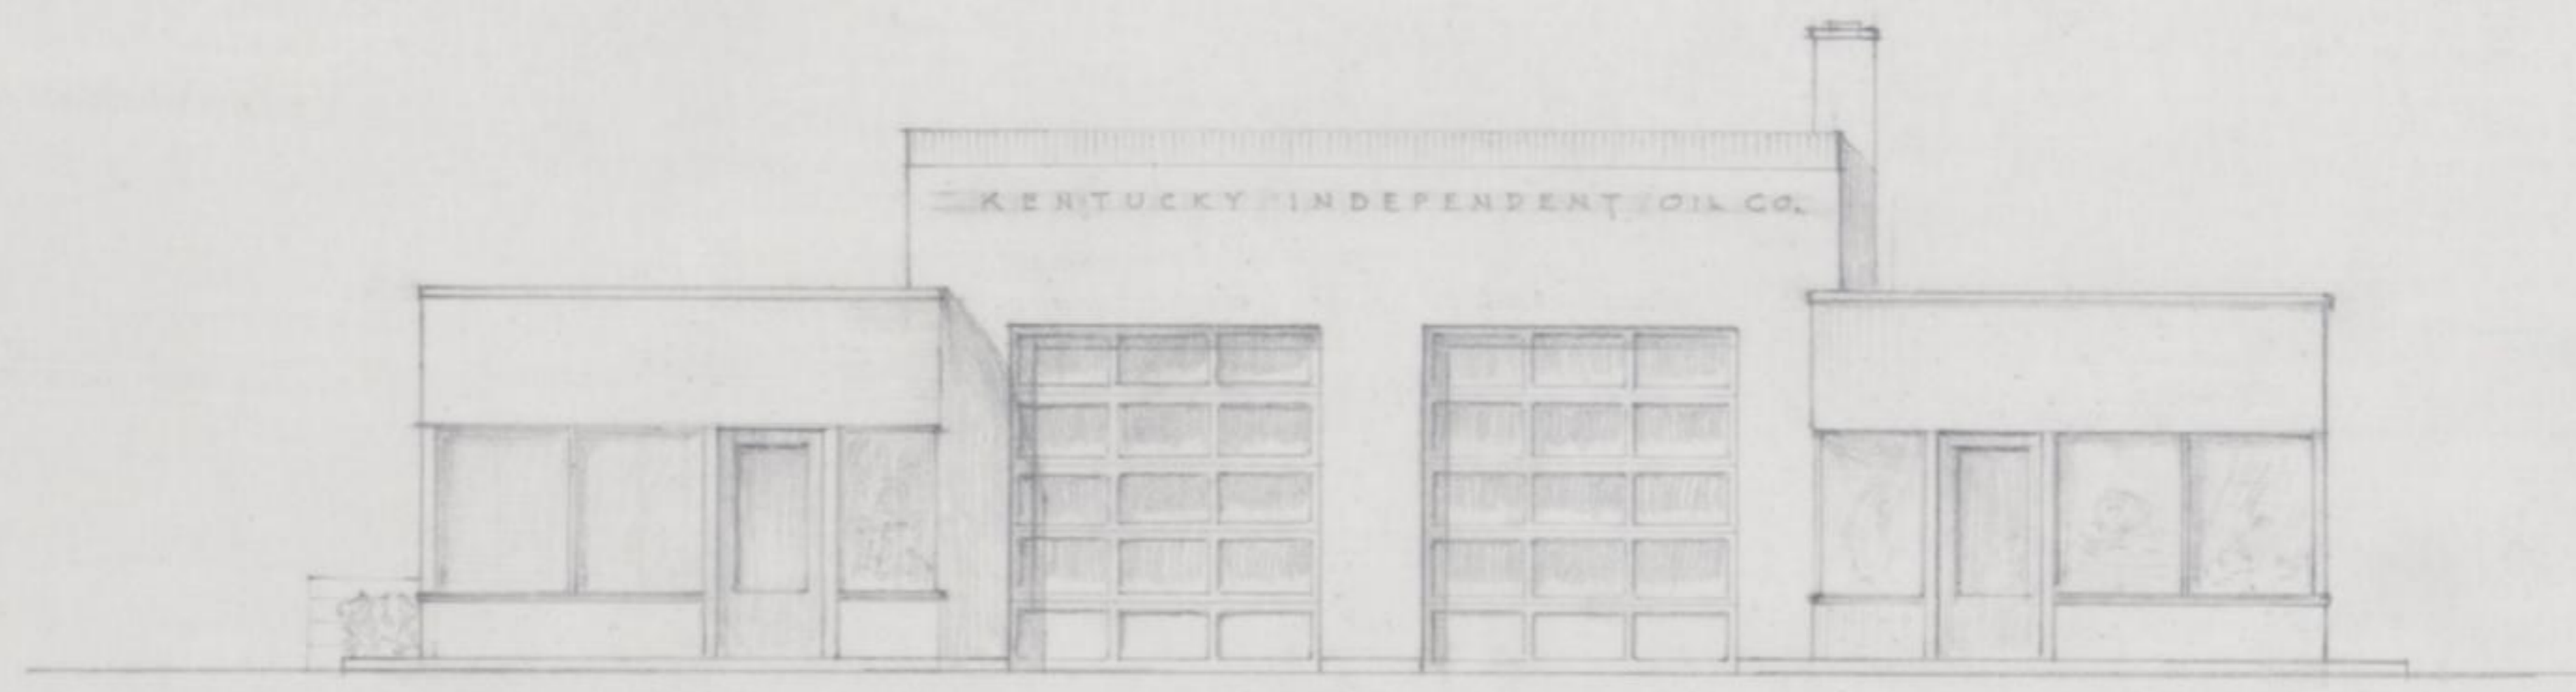

FRONT ELEVATION  
Scale 1/8" = 1'-0"

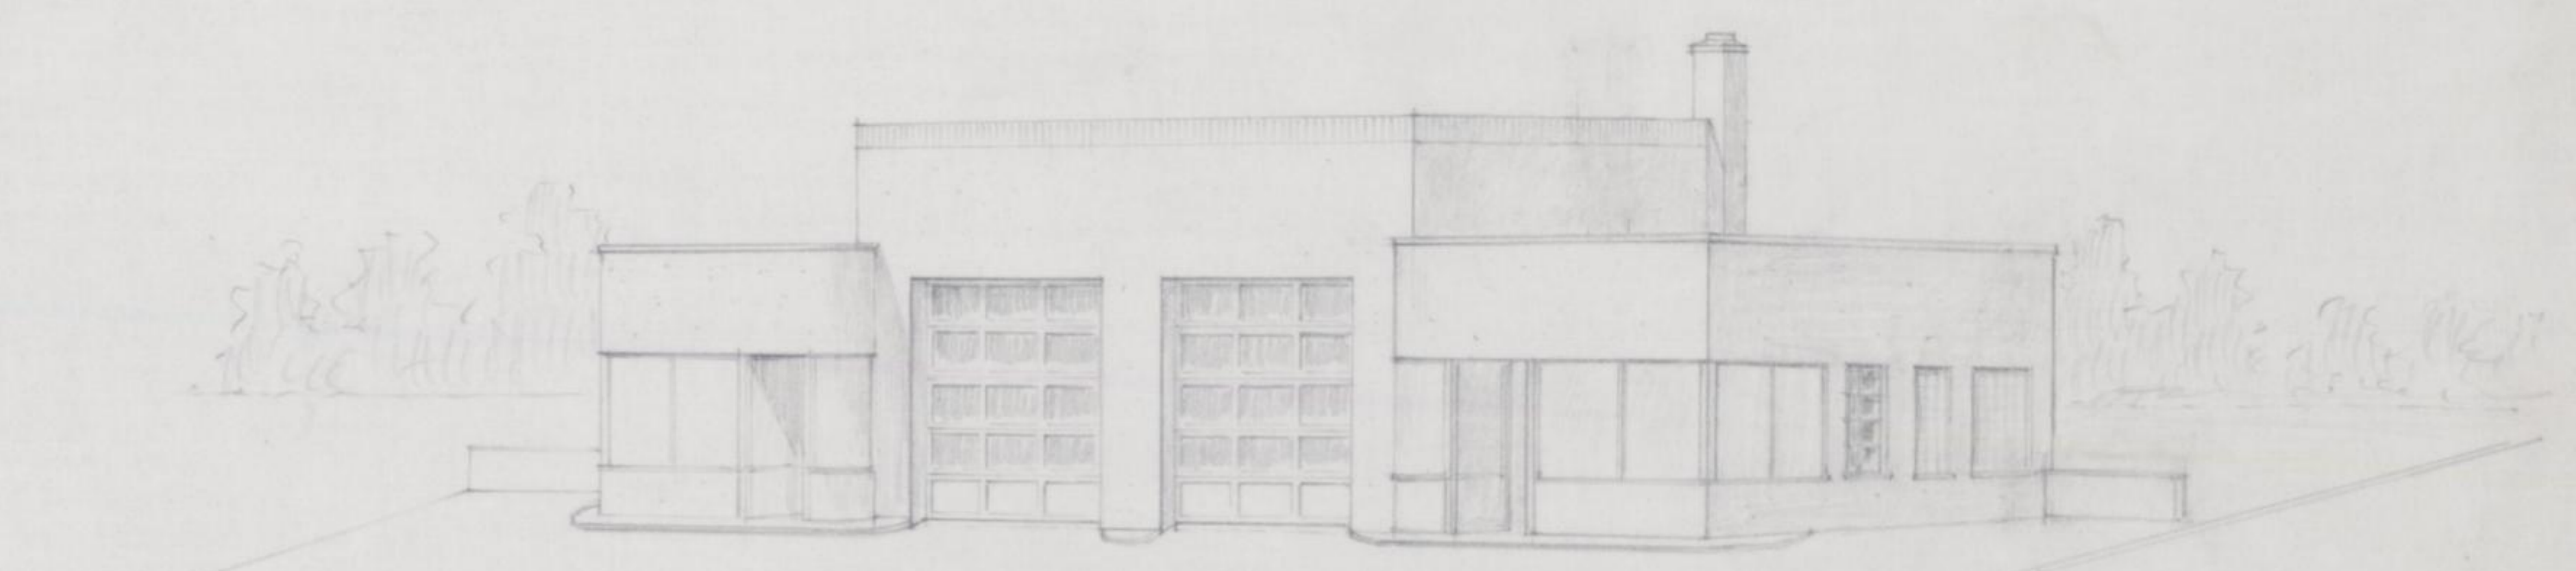

PERSPECTIVE VIEW

PRELIMINARY STUDY FOR  
A SERVICE STATION  
AT PARIS, KENTUCKY  
FOR  
KENTUCKY INDEPENDENT OIL CO.  
LEXINGTON, KENTUCKY  
ROBERT W. McMEEKIN, ARCHITECT  
LEXINGTON, KY.