


SECOND FLOOR PLAN

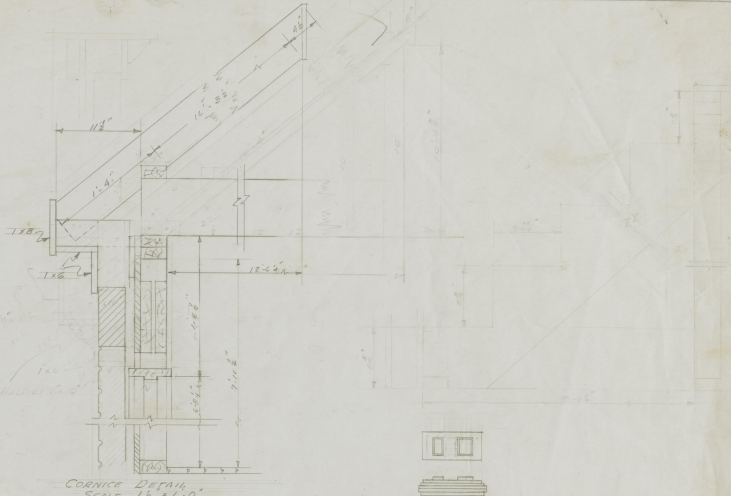

CORNICE DETAIL
SCALE 1/2" = 1'-0"




REAR ELEVATION




LEFT SIDE ELEVATION

The use of this drawing is provided for academic purposes only and under no condition is this drawing intended to be used for construction.

RESIDENCE - BLOCK F - LOT 8 ALBANY RD.
DRAWN BY R.B. ISENHOUR, BUILDER
6-10-52 SCALE 1/4" = 1'-0"

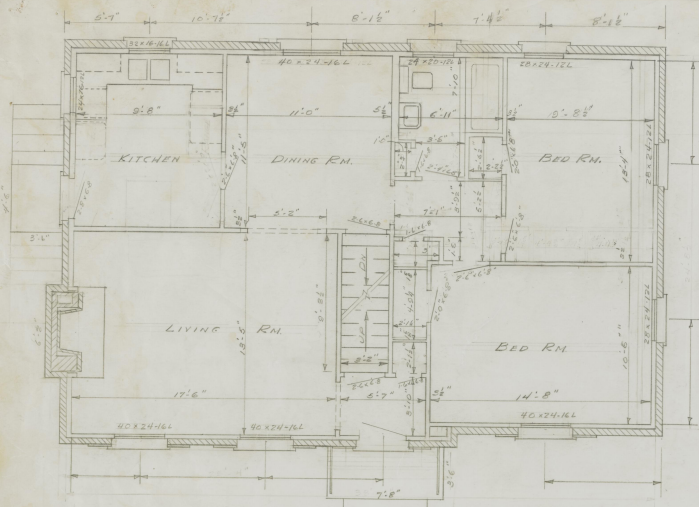

FIRST FLOOR PLAN

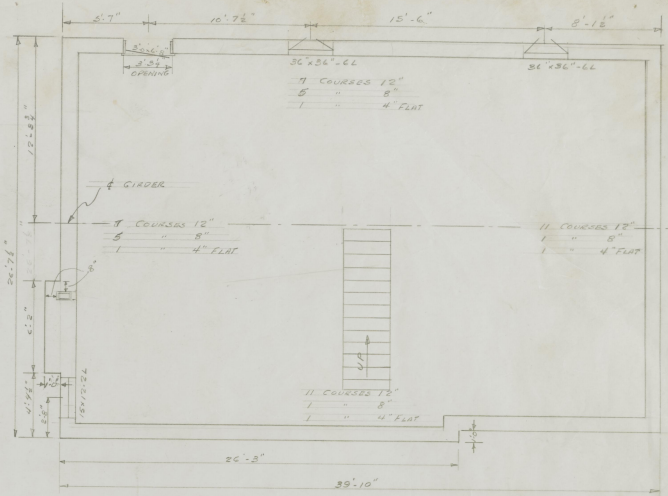

BASEMENT PLAN



FRONT ELEVATION



RIGHT SIDE ELEVATION

The use of this drawing is provided for academic purposes only and under no condition is this drawing intended to be used for construction.

RESIDENCE - BLOCK F - LOT 8 ALBANY RD
 DRAWN BY R.B. ISENHOUR - BUILDER
 6-10-52 SCALE 1/4" = 1'-0"

228 ALBANY RD