



ELEVATION OF VAULTY
SCALE 3/8" = 1'-0"

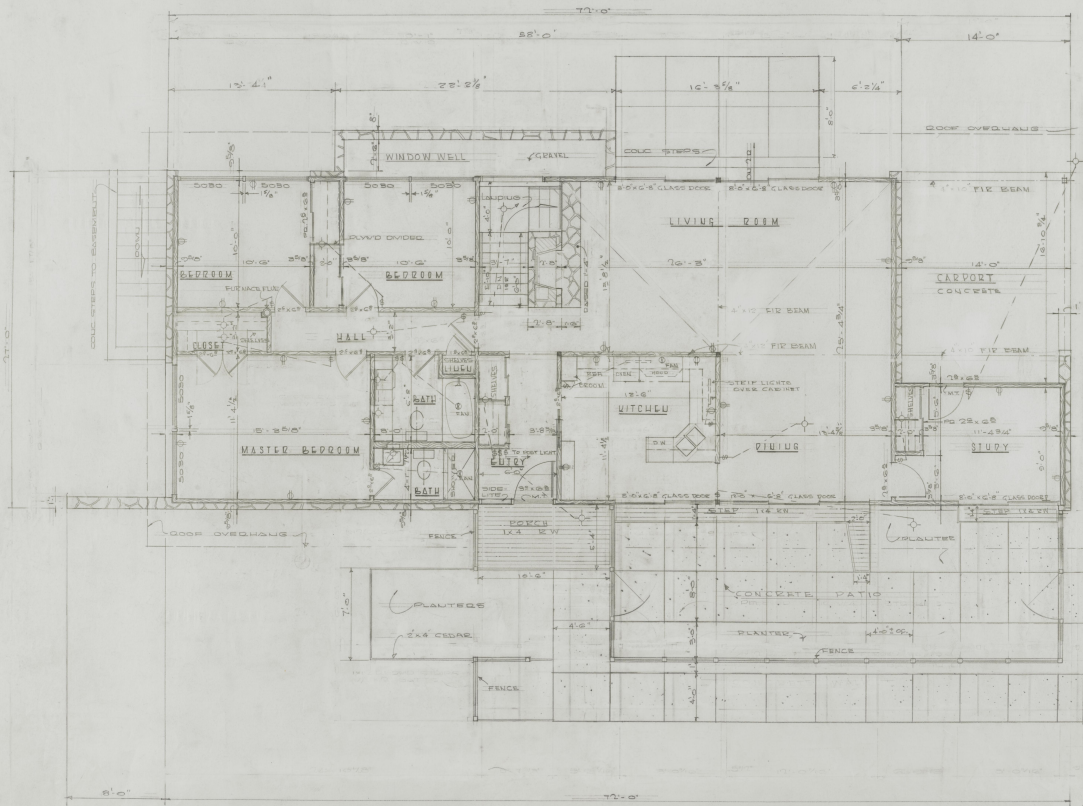


FLOOR PLAN
SCALE 1/8" = 1'-0"

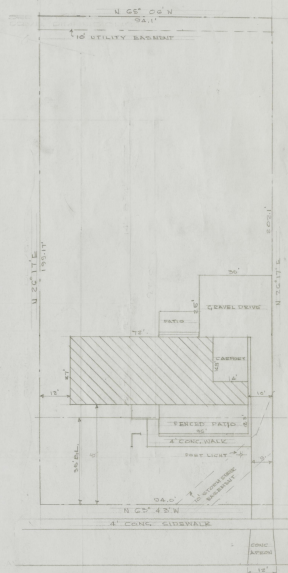


PLOT PLAN
SCALE 30' = 1"

The use of this drawing is provided for academic purposes only and under no condition is this drawing intended to be used for construction.


RESIDENCE FOR DR. AND MRS. A. D. VILVER		
371 BERRAN DR. LOT 1 BLOCK 4 GAITHERSBURG MD.		
R. B. ISCHHOPE	BUILDER	SHEET
DRAWN BY J. R. WILLIAMS	7-5-52	49

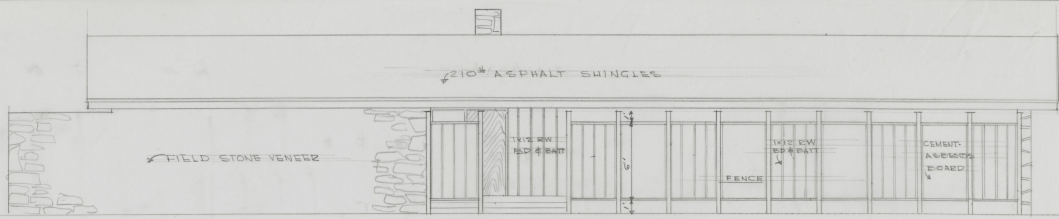


FRONT ELEVATION

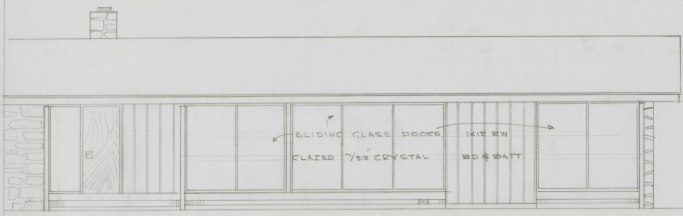


FRONT ELEV. BEHIND FENCE

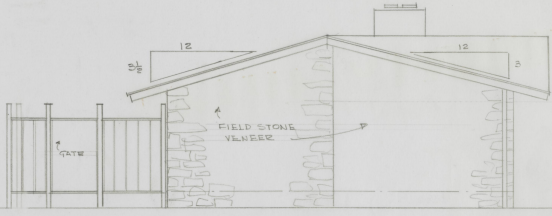

RIGHT SIDE ELEV.

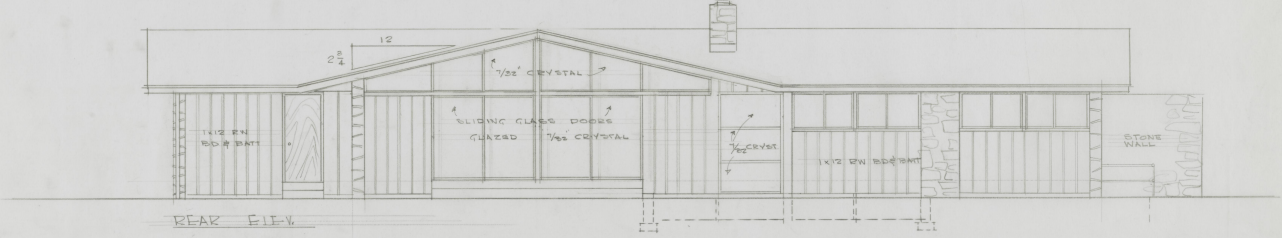


REAR ELEV.

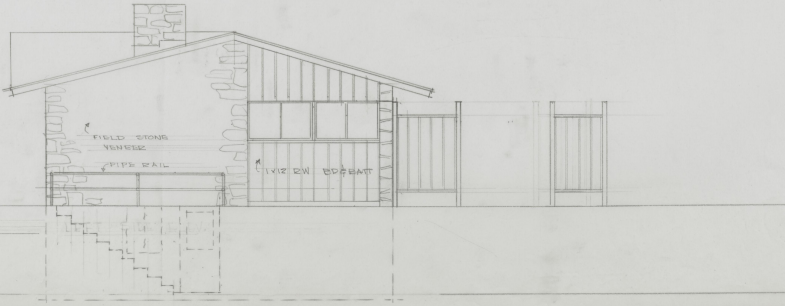


LEFT SIDE ELEV.

The use of this drawing is provided for academic purposes only and under no condition is this drawing intended to be used for construction.


RESIDENCE FOR DR. AND MRS. A. D. WINNER			
JERSEY	LOT	BLOCK	UNIT
R. B. KENHOUR, BUILDER			SHEET 2
SCALE 1/2" = 1'-0"			49

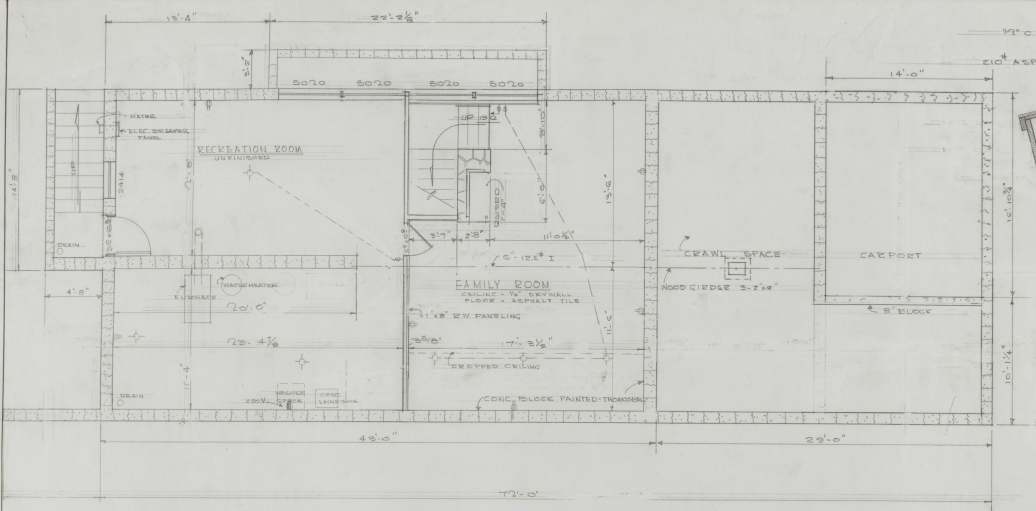

FOUNDATION PLAN
SCALE 1/8" = 1'-0"

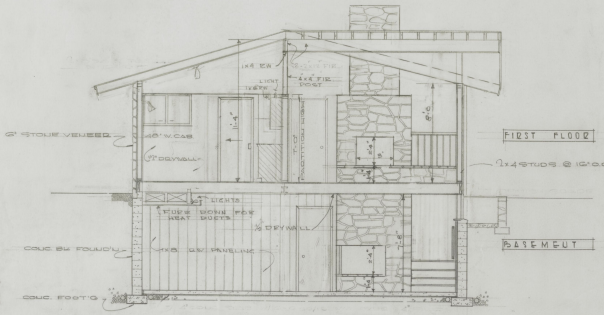

SECTIONS

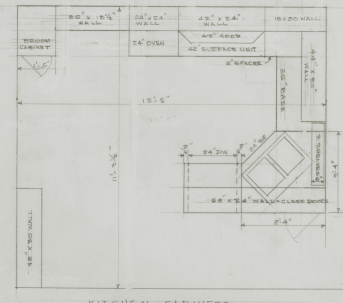

TYPICAL WALL SECTION
SCALE 1/2" = 1'-0"

The use of this drawing is provided for academic purposes only and under no condition is this drawing intended to be used for construction.

RESIDENCE #22 PR AND MRS. A. P. WILDER
3333 N. 100' LOT 18 BLOCK 10471 COUNTY ROAD 218
E. B. ISENHOUR BUILDER
DRAWN BY J. R. WILLIAMS T. D. 27 49