



PLAN VIEW

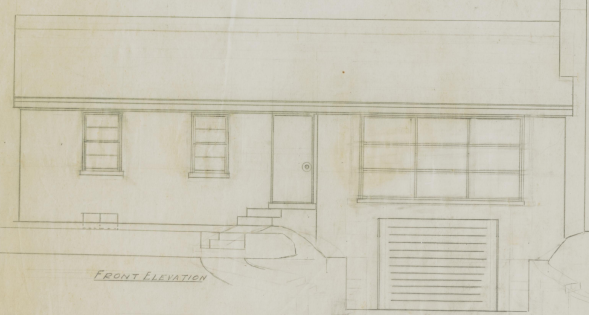

FRONT ELEVATION

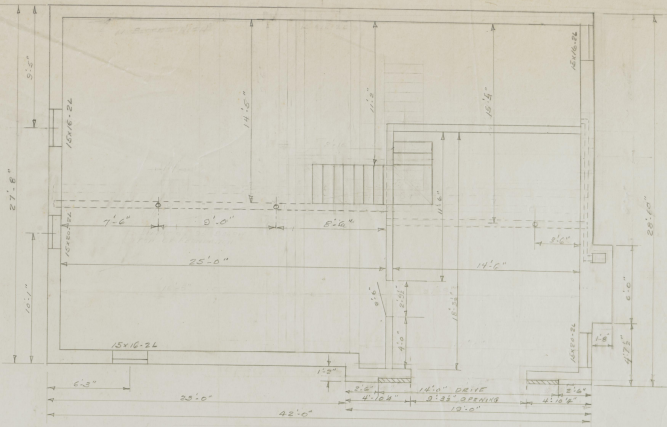


LEFT SIDE ELEVATION



RIGHT SIDE ELEVATION



REAR ELEVATION

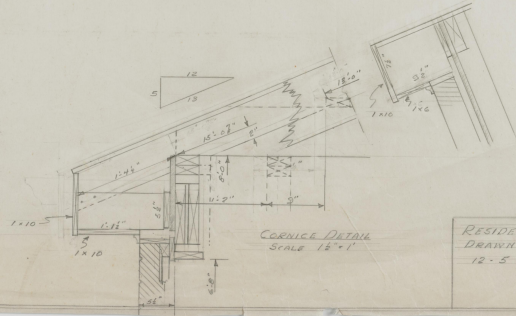

CORNICE DETAIL
SCALE 1/2" = 1'-0"

RESIDENCE - BLOCK A - LOT 25 JESSELIN RD.
DRAWN BY R.B. ISENHOUR, BUILDER
12-5-52 SCALE 1/4" = 1'-0"

The use of this drawing is provided for academic purposes only and under no condition is this drawing intended to be used for construction.