



PLAN VIEW

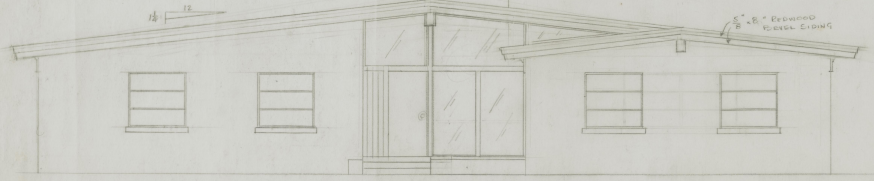

FRONT ELEV.




RIGHT SIDE ELEV.

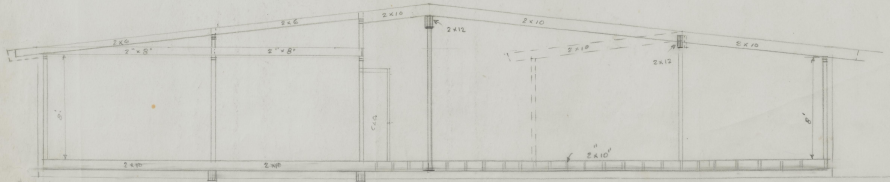

The use of this drawing is provided for academic purposes only and under no condition is this drawing intended to be used for construction.

RESIDENCE  
 DRAWN BY - R.B. ISENHOUR, BUILDER  
 SCALE 1/4" = 1'-0" 7/6/56

SHEET 1  
 JOB 26

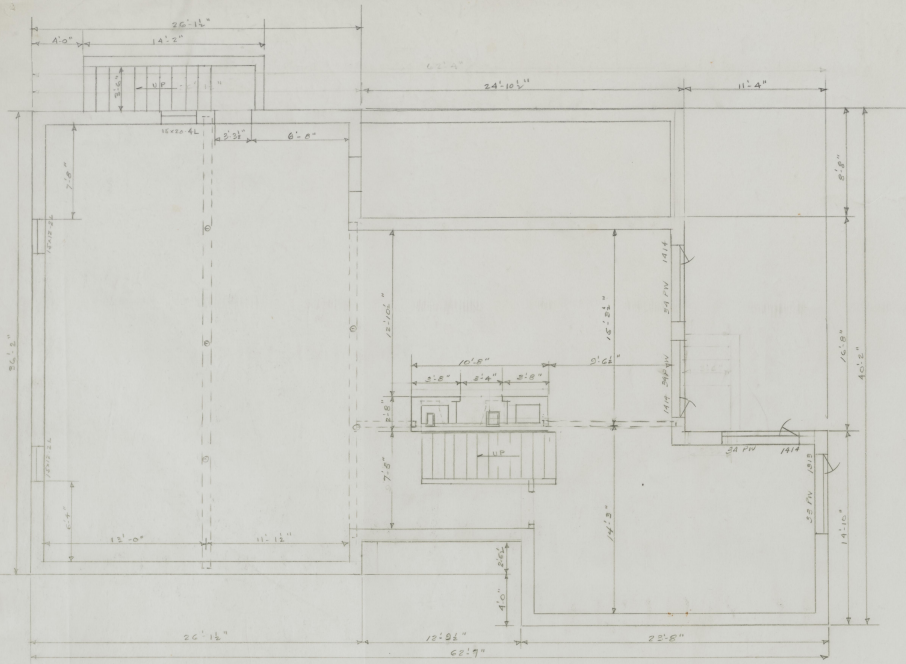

FOUNDATION PLAN



REAR ELEV.



LEFT SIDE ELEV.

The use of this drawing is provided for academic purposes only and under no condition is this drawing intended to be used for construction.

1720 SQ FT  
 RESIDENCE -  
 DRAWN BY: F.S. LECHOUX, ENGINEER  
 SCALE 1/4" = 1'-0" 7/2/56

SHEET 2  
 JOB 2