




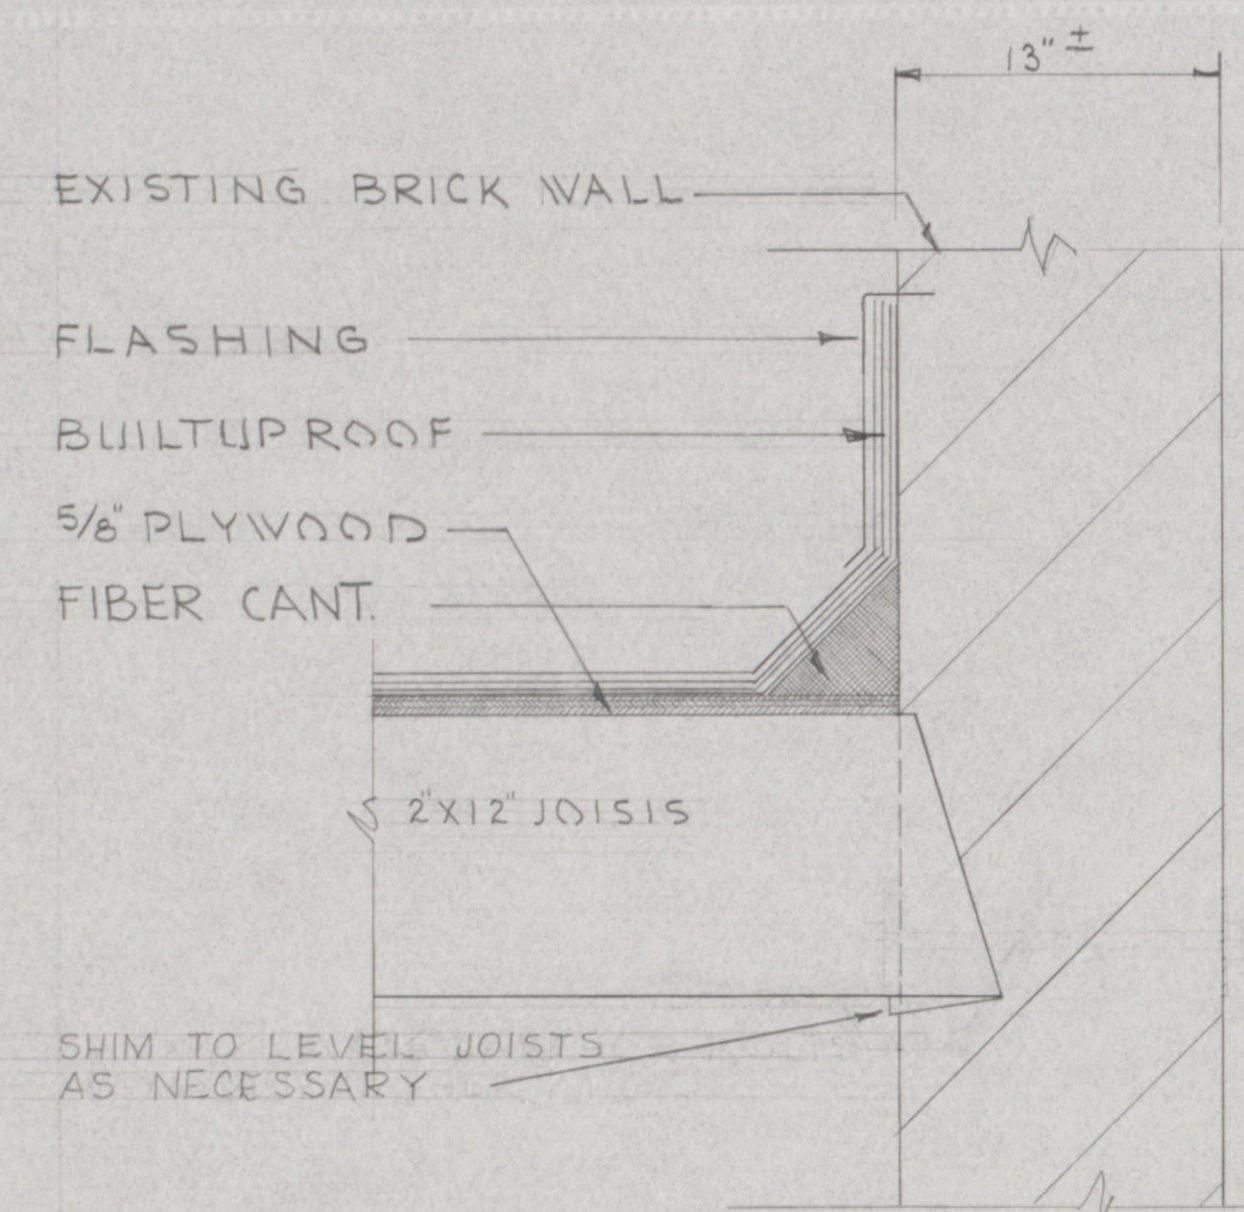


SECTION C-C
SCALE 1/2" = 1'-0"

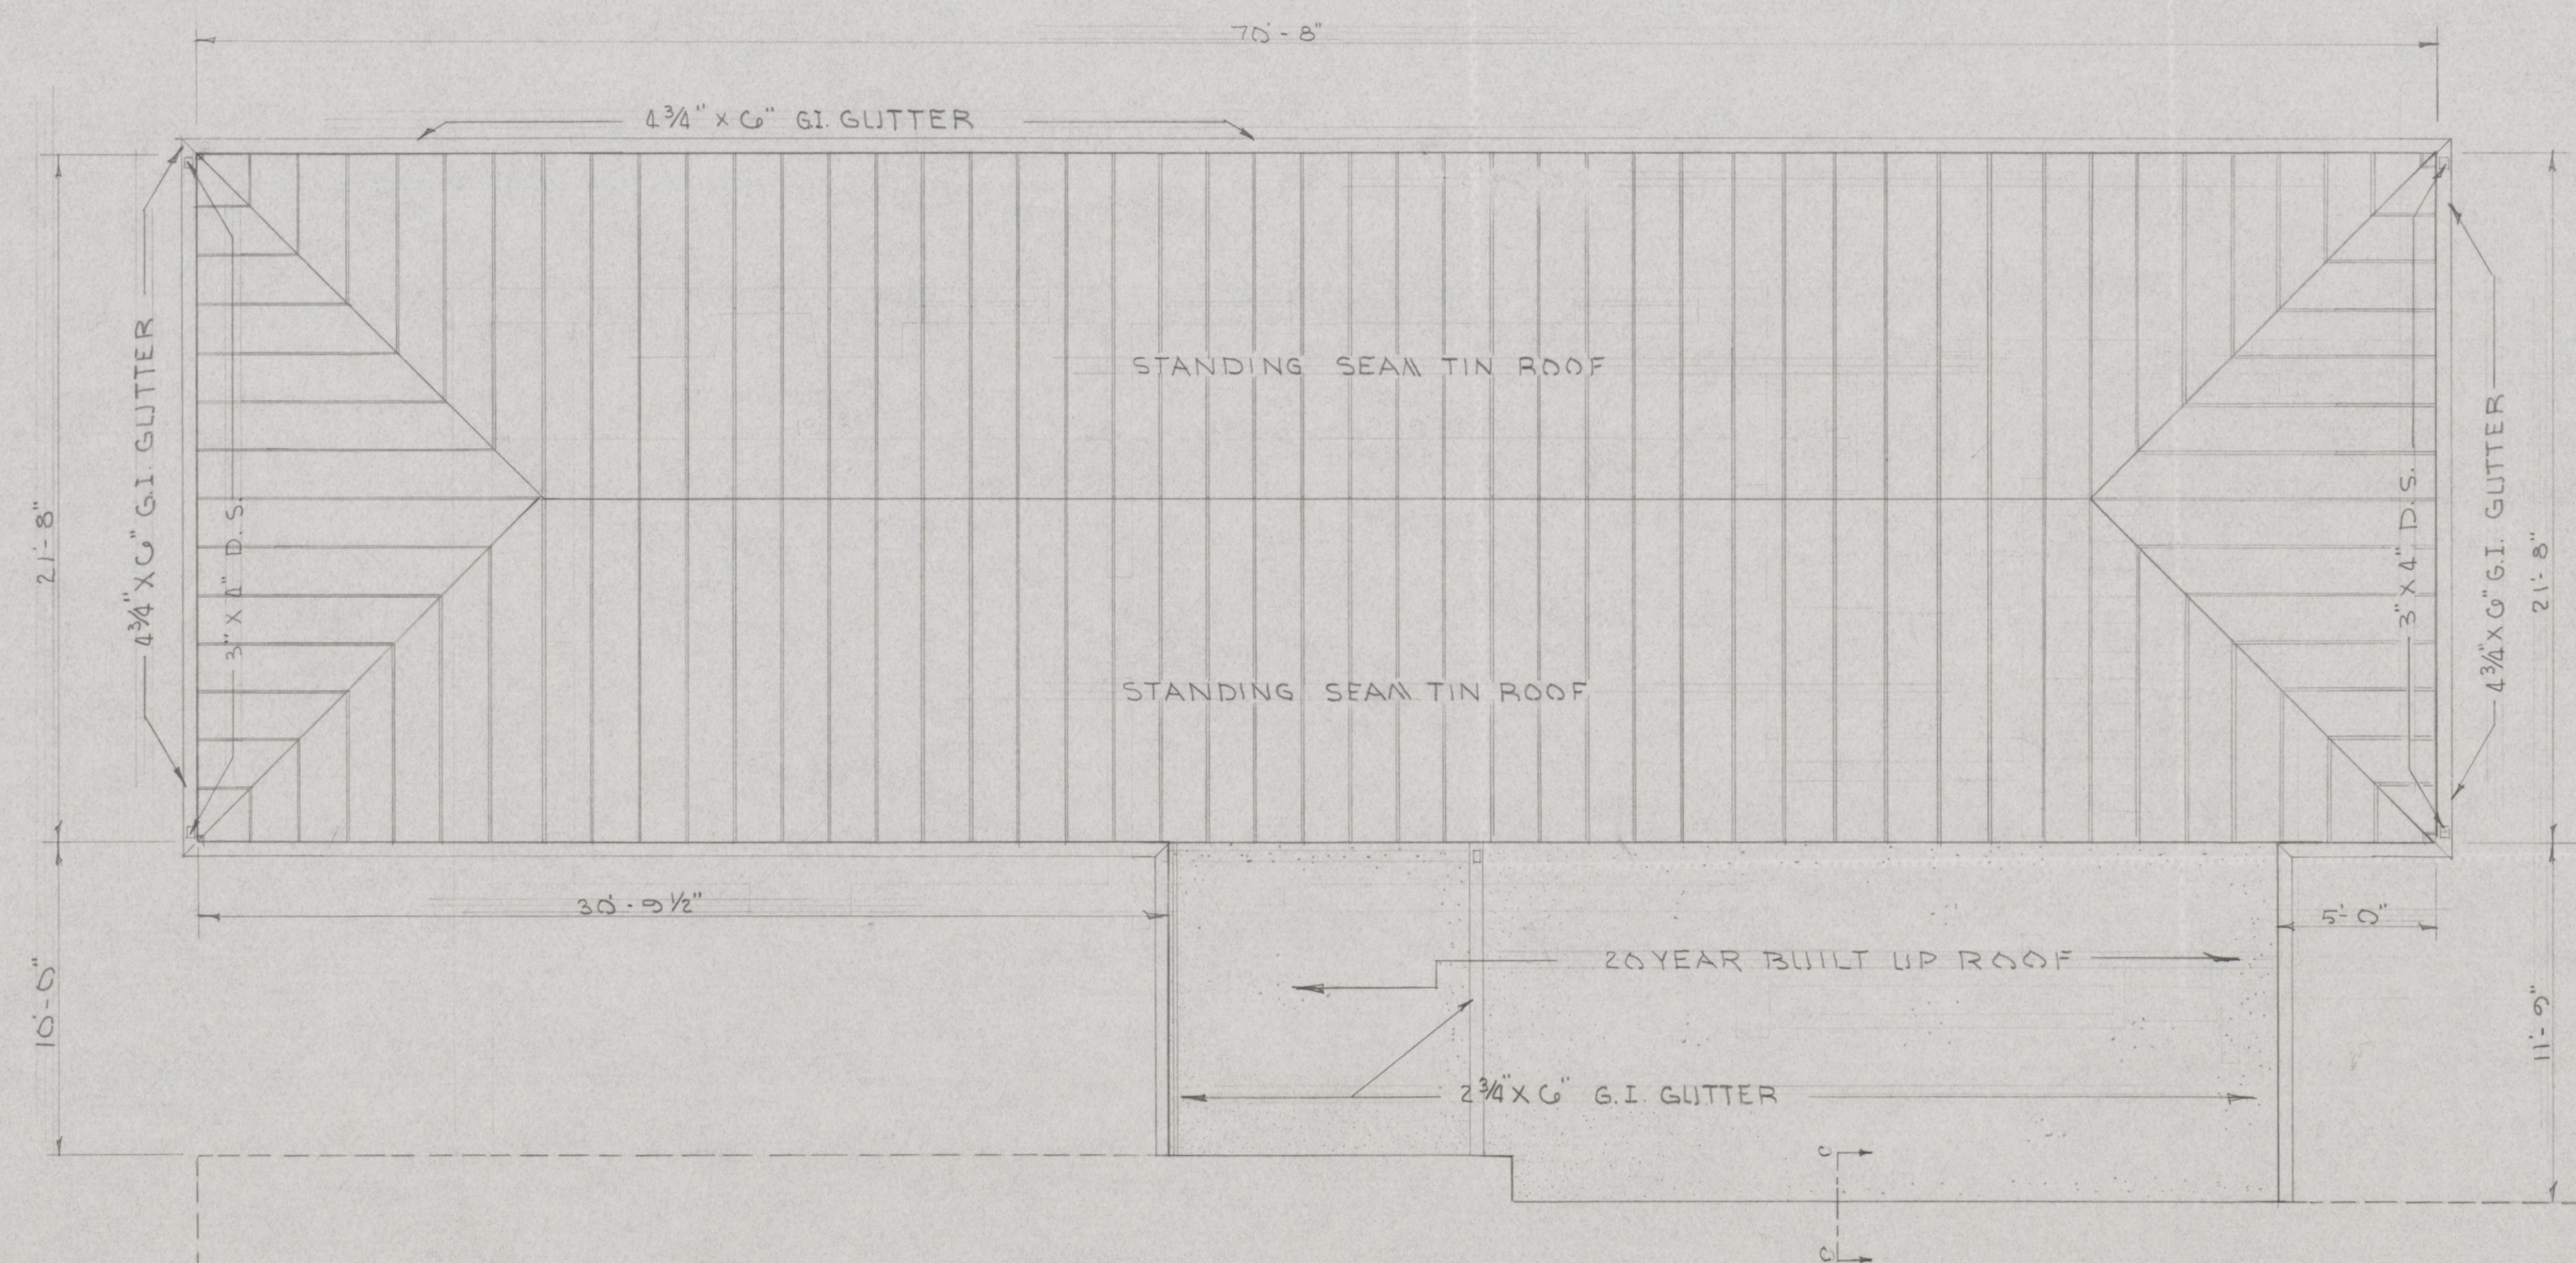

ROOF PLAN
SCALE 1/4" = 1'-0"

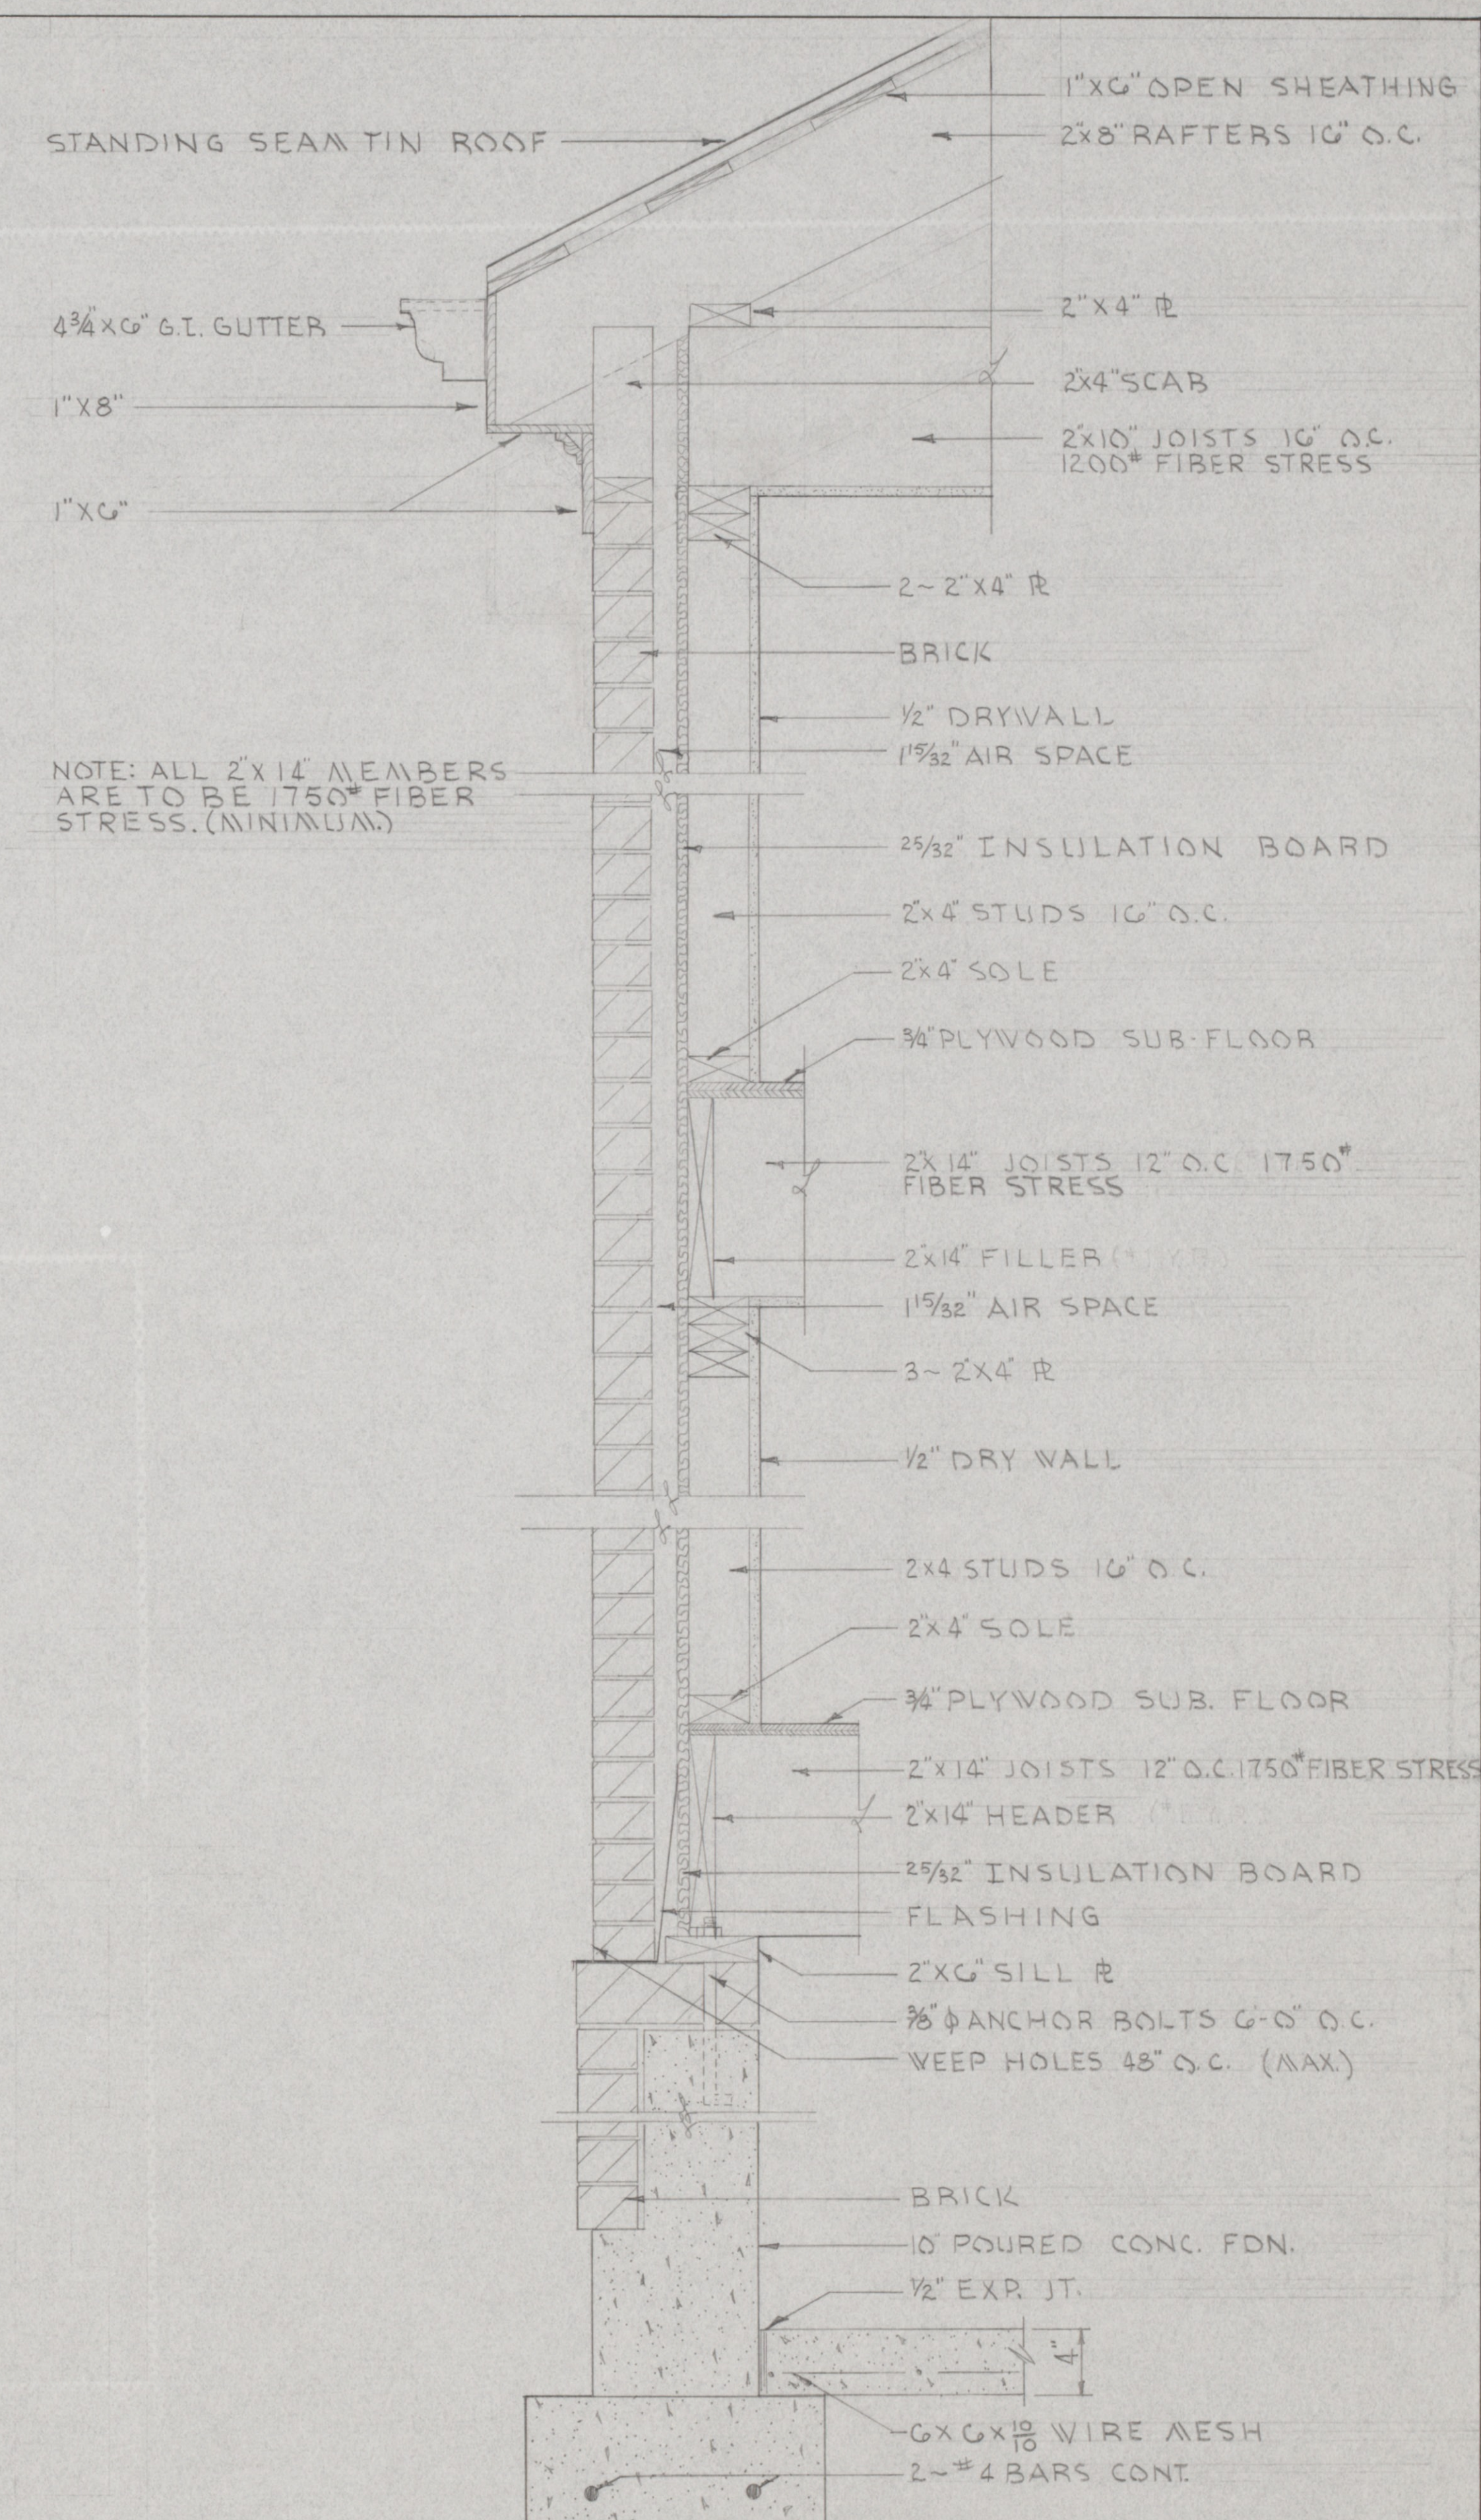

TYPICAL WALL SECTION
1/2" = 1'-0"

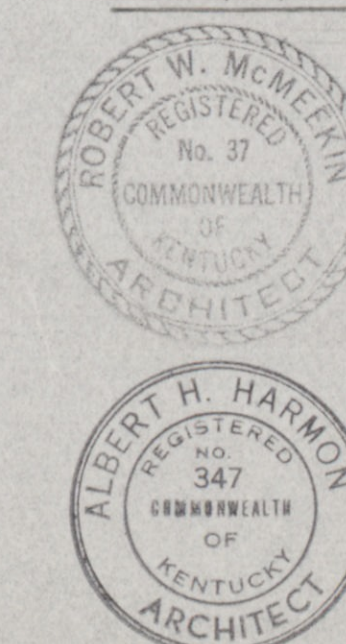

ROOF PLAN - SECTION		SCALE & NOTES
ADDITION TO OFFICE BUILDING		DATE 7-13-65
THOROUGHbred PRESS		DRAWN MUCCI
904 N. BROADWAY - LEXINGTON, KY.		SHEET NO. 4
McMEEKIN & HARMON ARCHITECTS		OF 5
1220 HARRODSBURG RD. LEXINGTON, KY.		