


FIRST FLOOR PLAN  
SCALE 1/8" = 1'-0"



FRONT ELEVATION  
SCALE 1/8" = 1'-0"

PROPOSED DUPLEX APARTMENT  
for  
MRS. CHARLES BASCOM  
LEXINGTON, KY.

ROBERT W. McMEEKIN  
ARCHITECT  
6-6-39

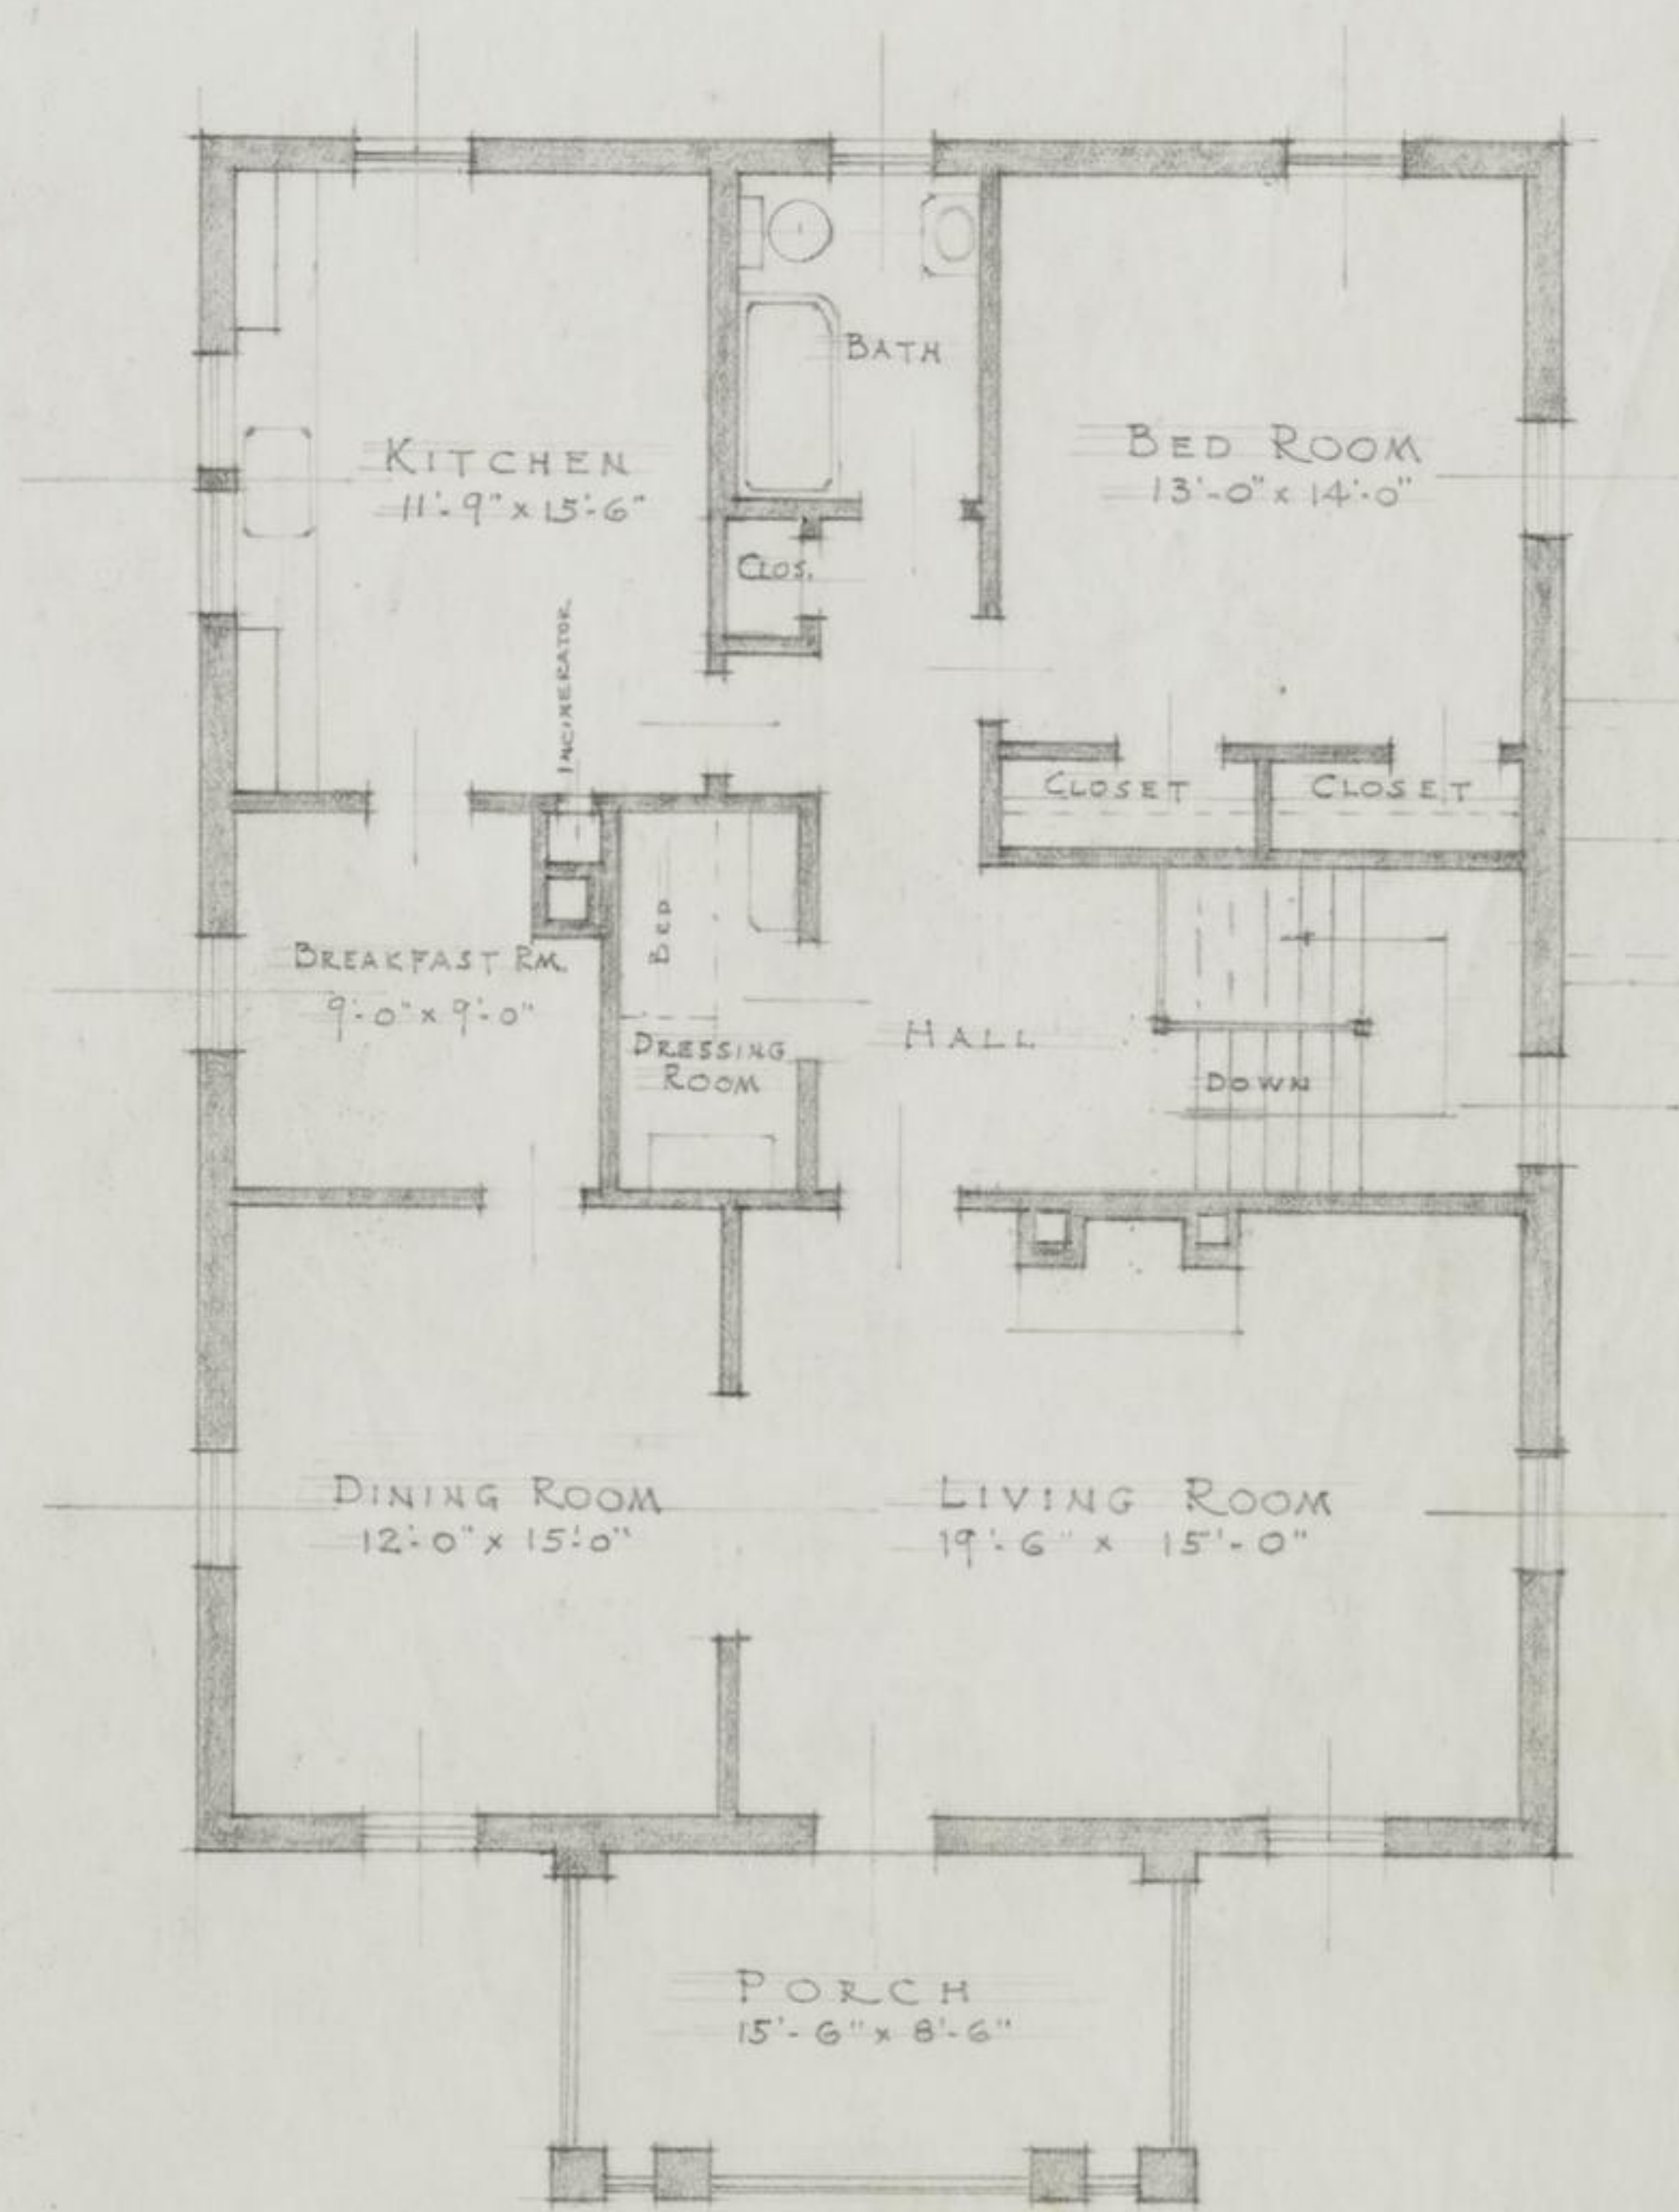

SECOND FLOOR PLAN  
SCALE 1/8" = 1'-0"