




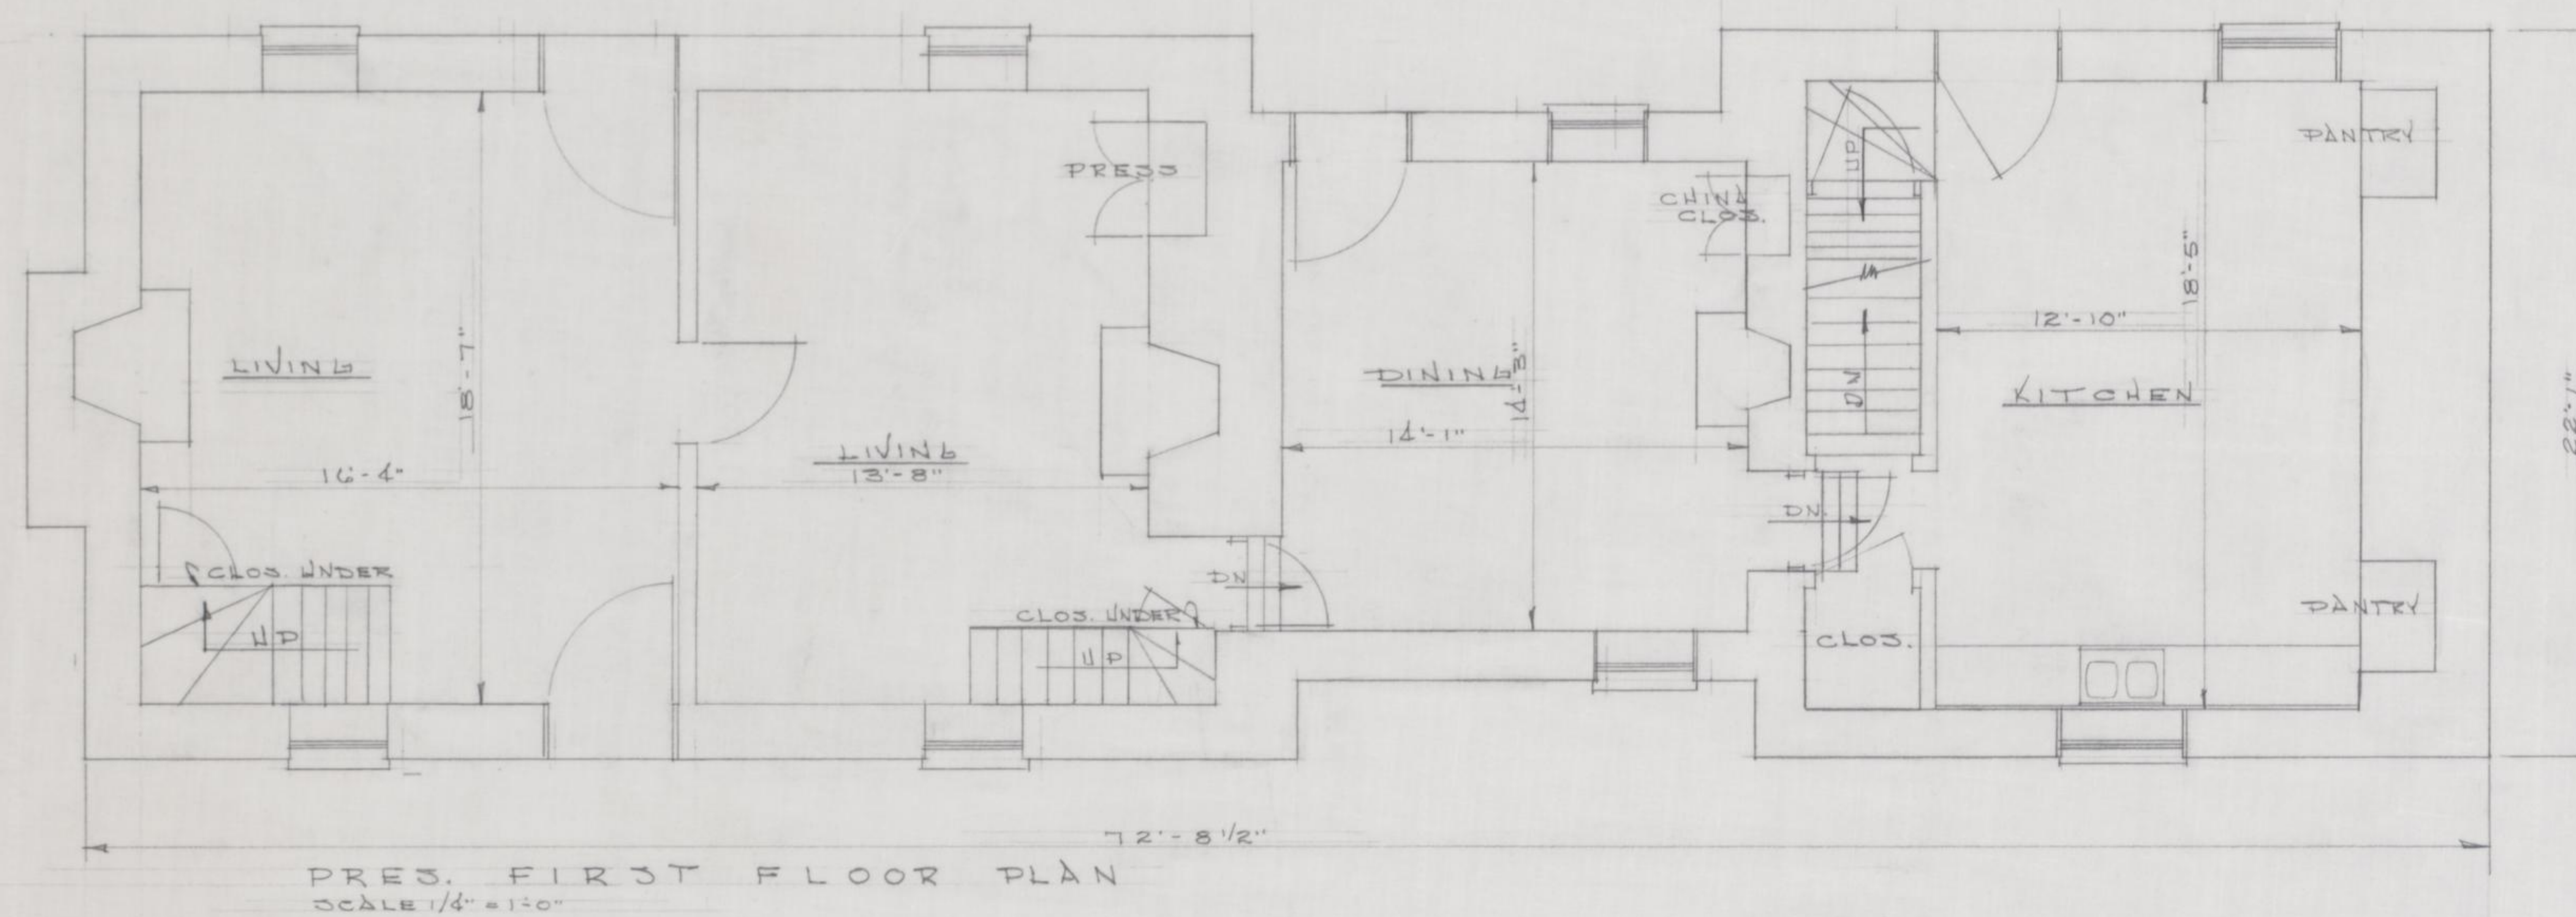

PRES. FIRST FLOOR PLAN
SCALE 1/4" = 1'-0"

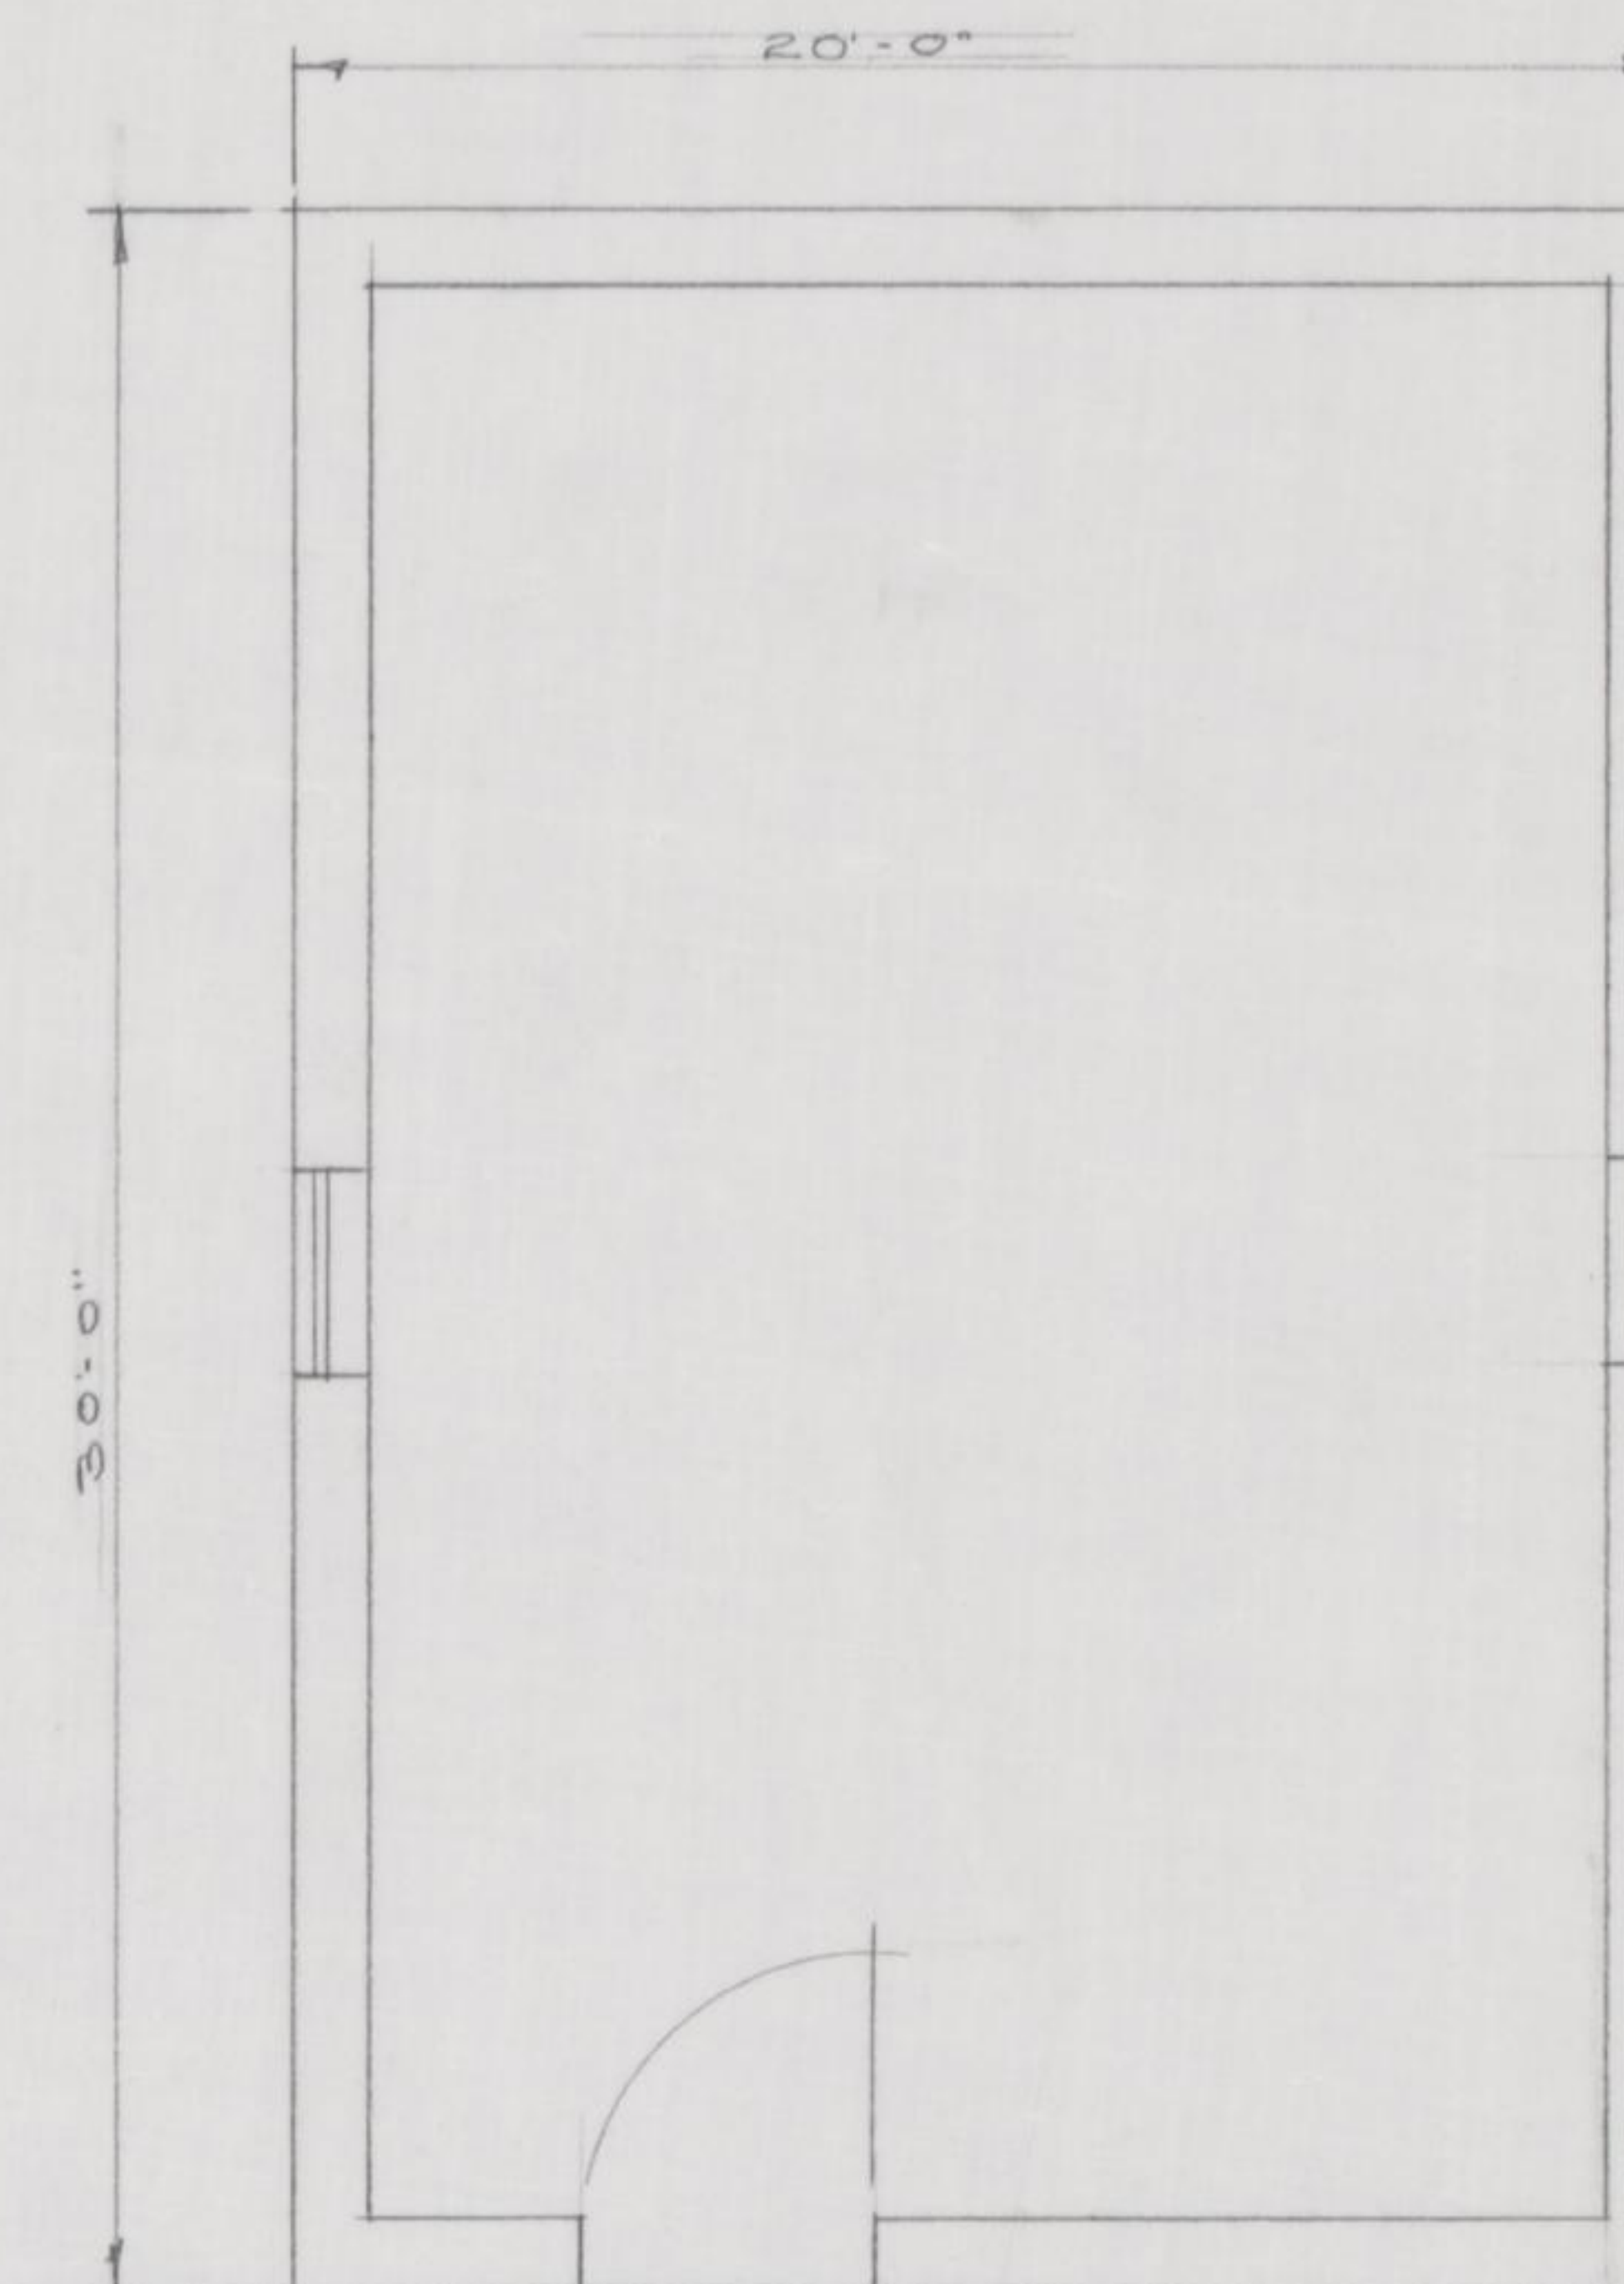

PRES. PLAN OF HEMP HOUSE
SCALE 1/4" = 1'-0"

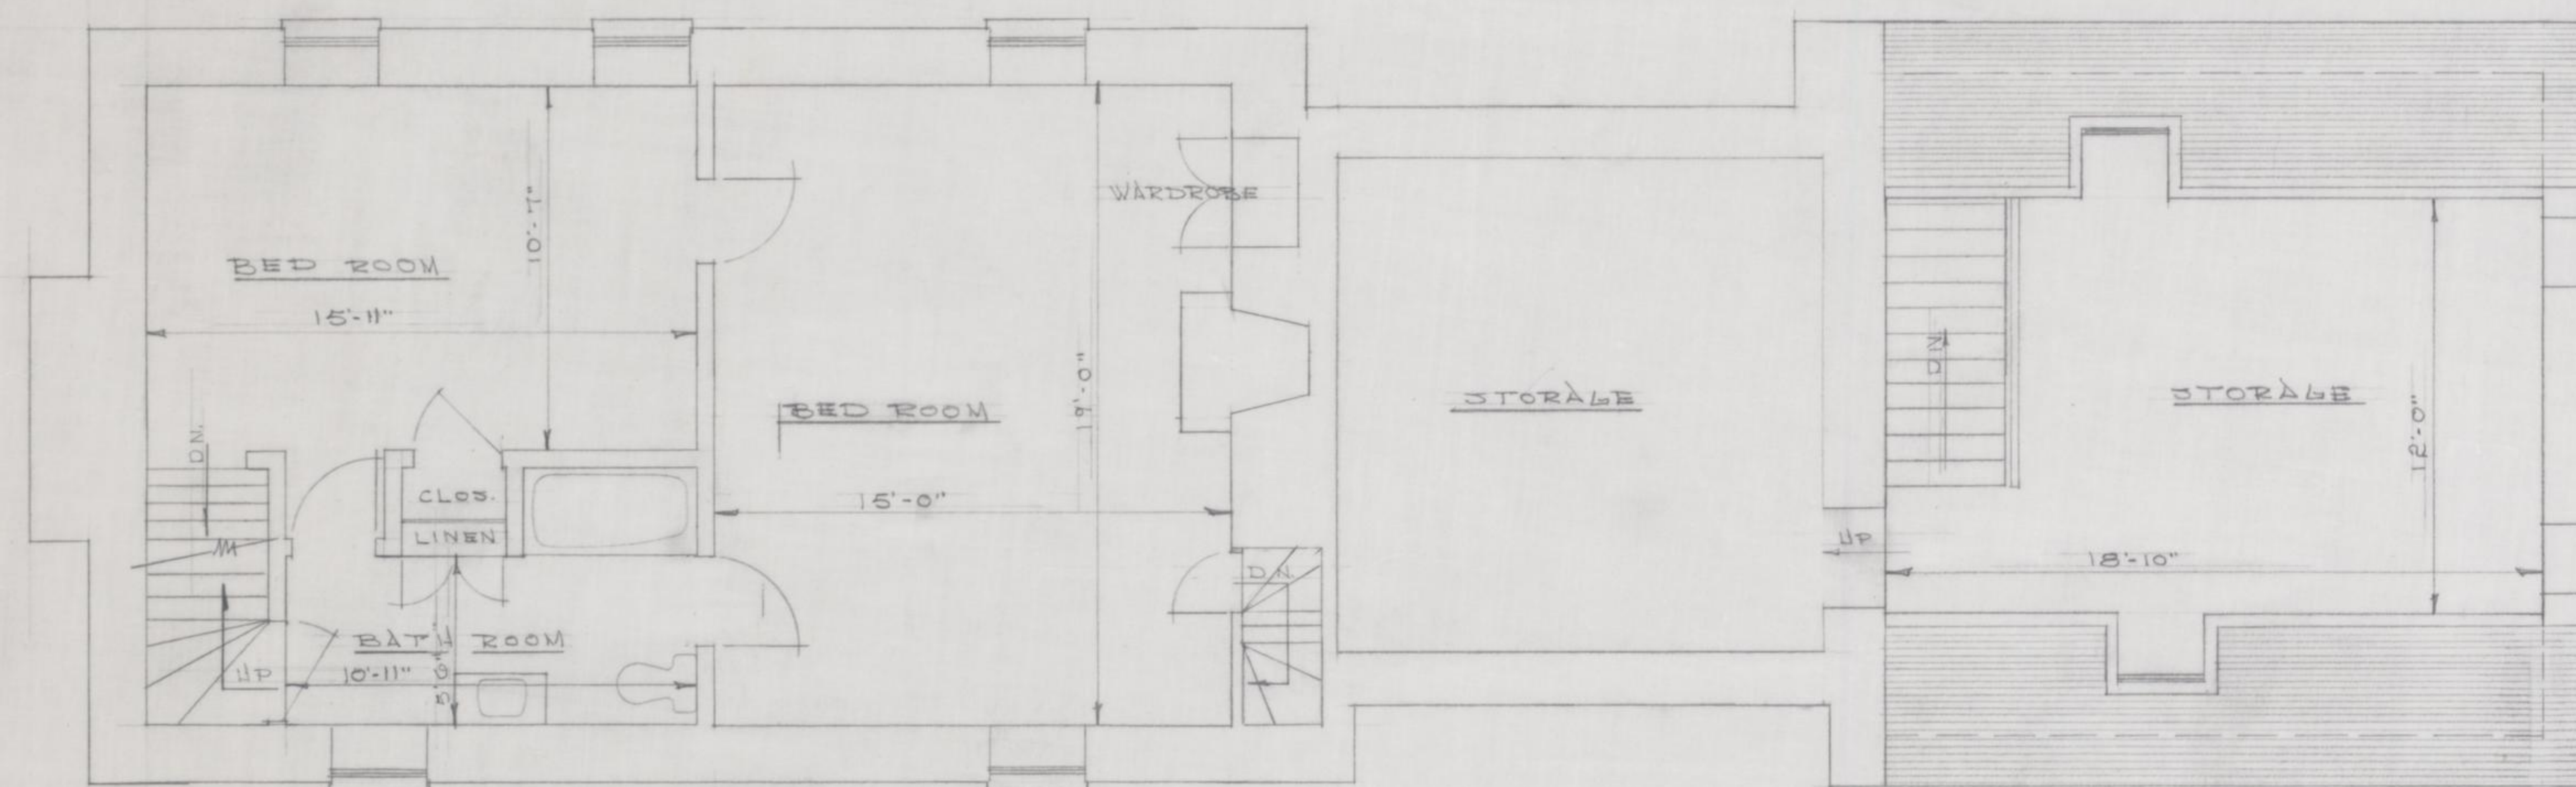

PRES. SECOND FLOOR PLAN
SCALE 1/4" = 1'-0"



1ST & 2ND FLOOR PLAN & HEMP HOUSE	SCALE AS NOTED
ALTERATIONS & ADDITIONS TO	DATE
RESIDENCE OF MR. & MRS. SAMUEL M. CASSIDY	DRAWN W.M.
FAYETTE COUNTY, KENTUCKY.	
R.W. McMEEKIN ARCHITECT	
1700 TATES CREEK ROAD. LEX, KY.	