






RIGHT SIDE ELEVATION

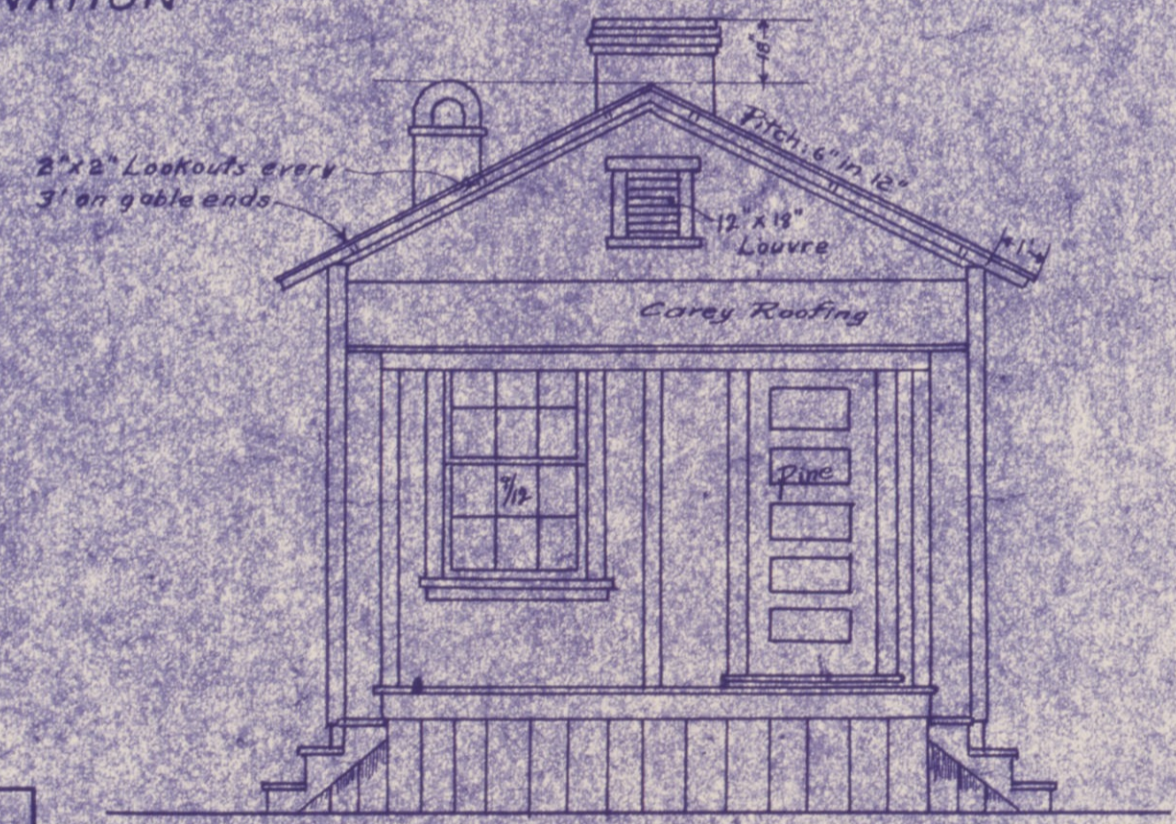

FRONT ELEVATION

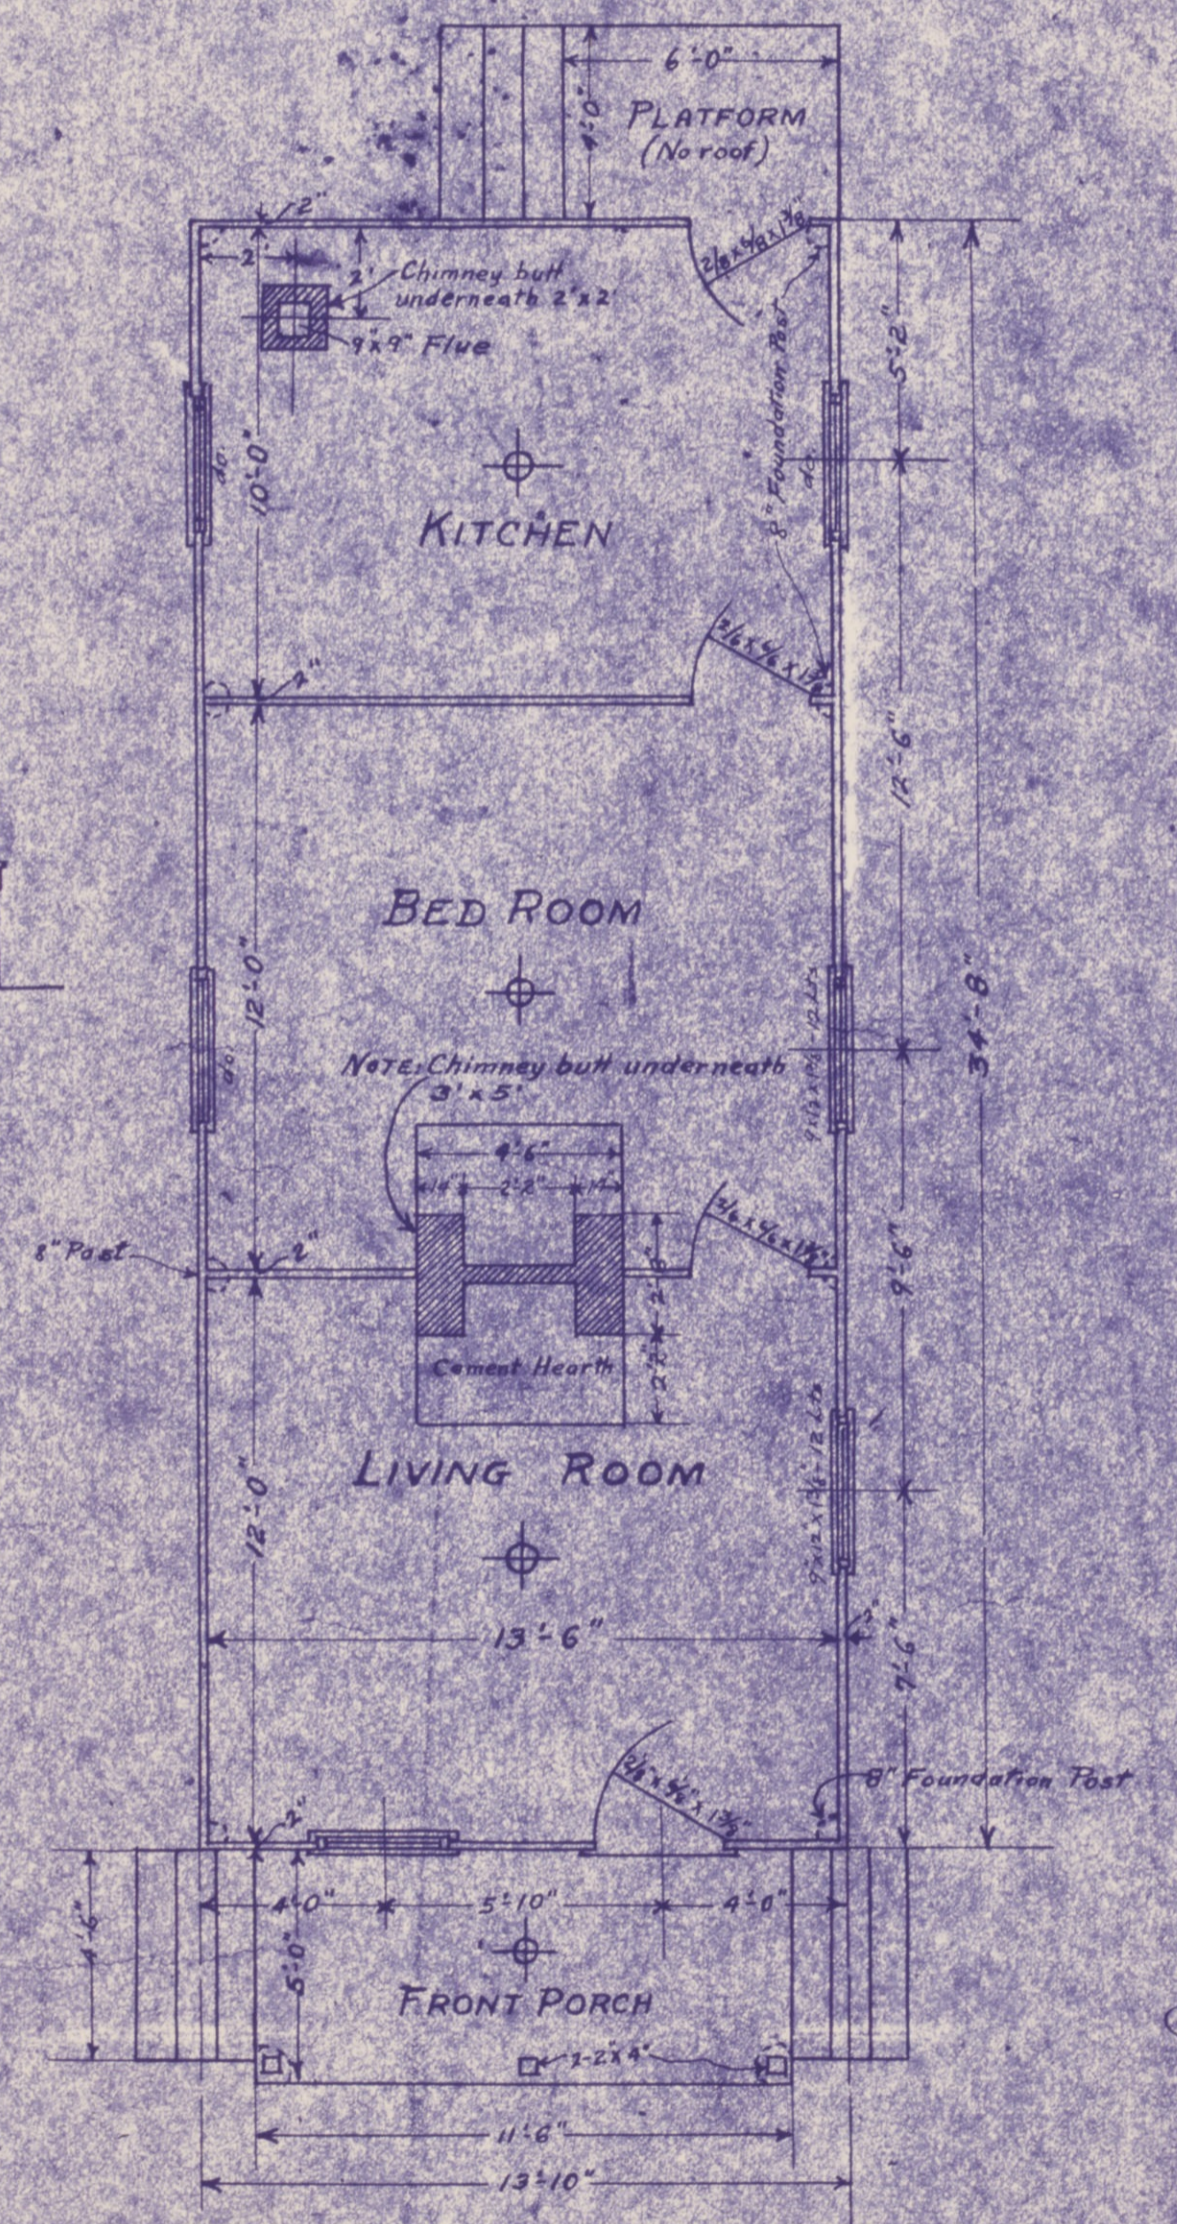


FLOOR PLAN

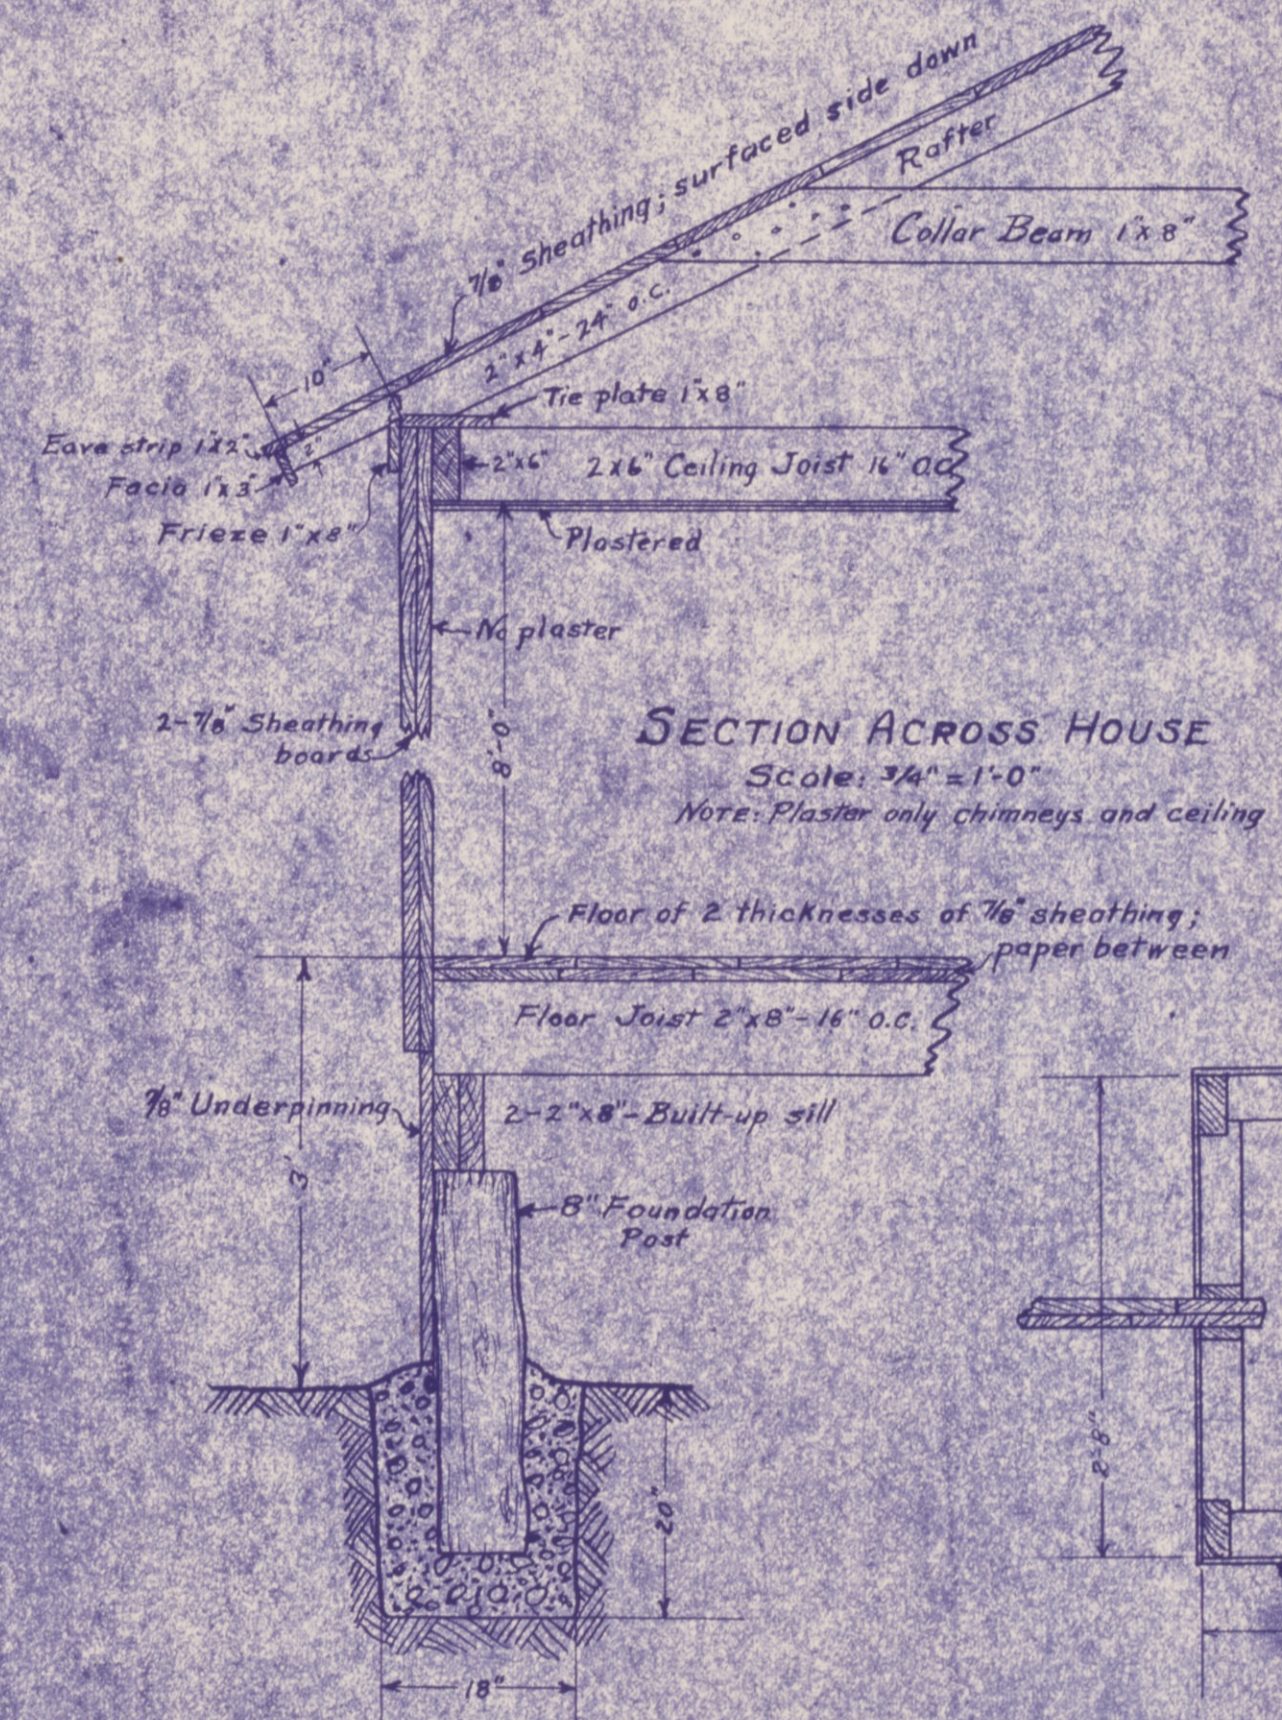

SECTION ACROSS HOUSE


Scale: 3/4" = 1'-0"

Note: Plaster only chimneys and ceiling

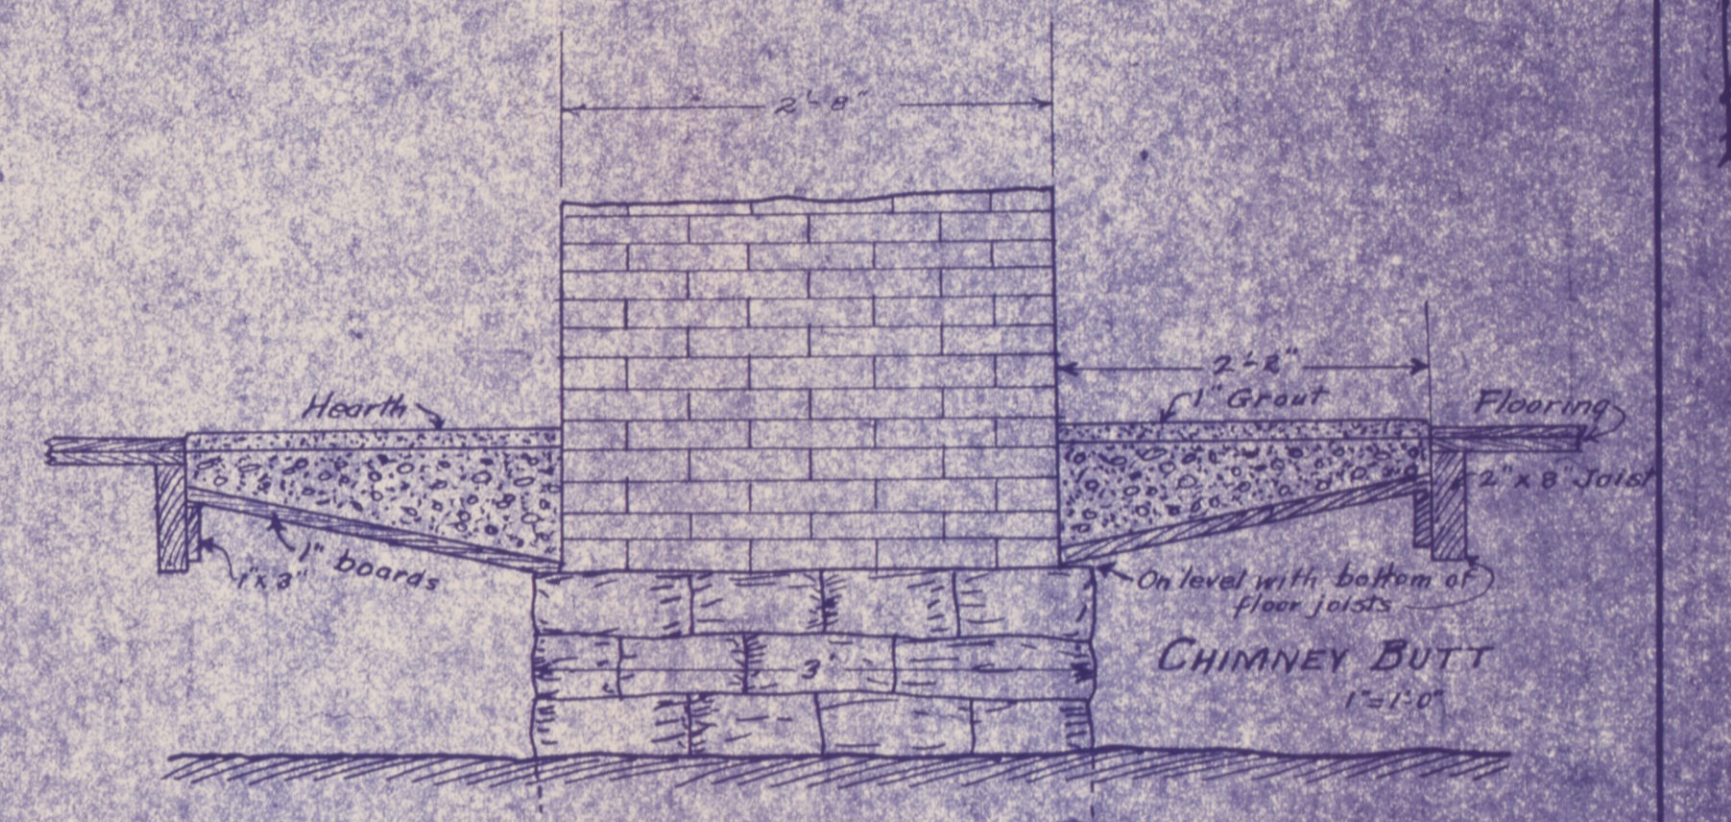

CHIMNEY BUTT

Scale: 1" = 1'-0"

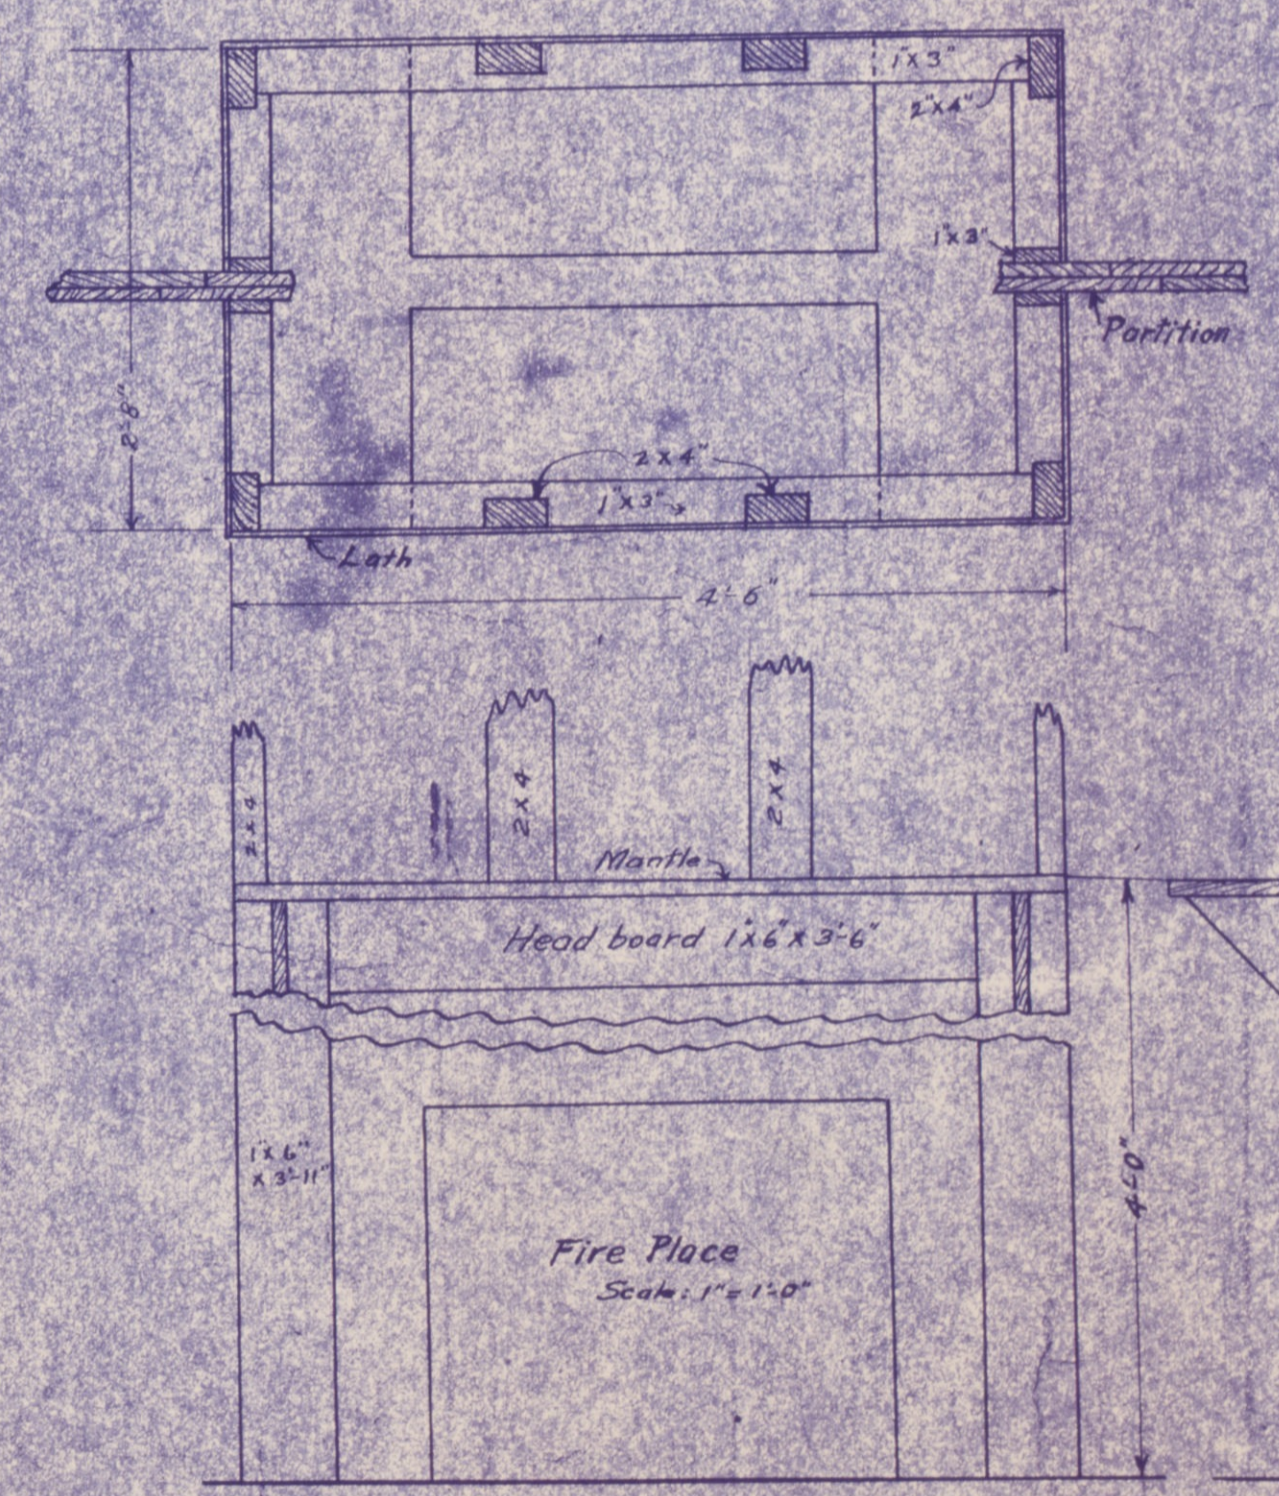

SECTION OF WINDOW JAMB

Scale: 1/2" = 1'-0"

3-ROOM HOUSE
FOR
EPK HORN COAL CORP.
TO BE BUILT AT HEMPHILL, KY.

Scale: 1/4" = 1'-0"