



SUPPLEMENT  
 TO PLANS  
 For Three Room Box House  
 ELK HORN COAL CORPORATION  
 Wheelwright Kentucky  
 Drawing No. 4E November 10, 1916.

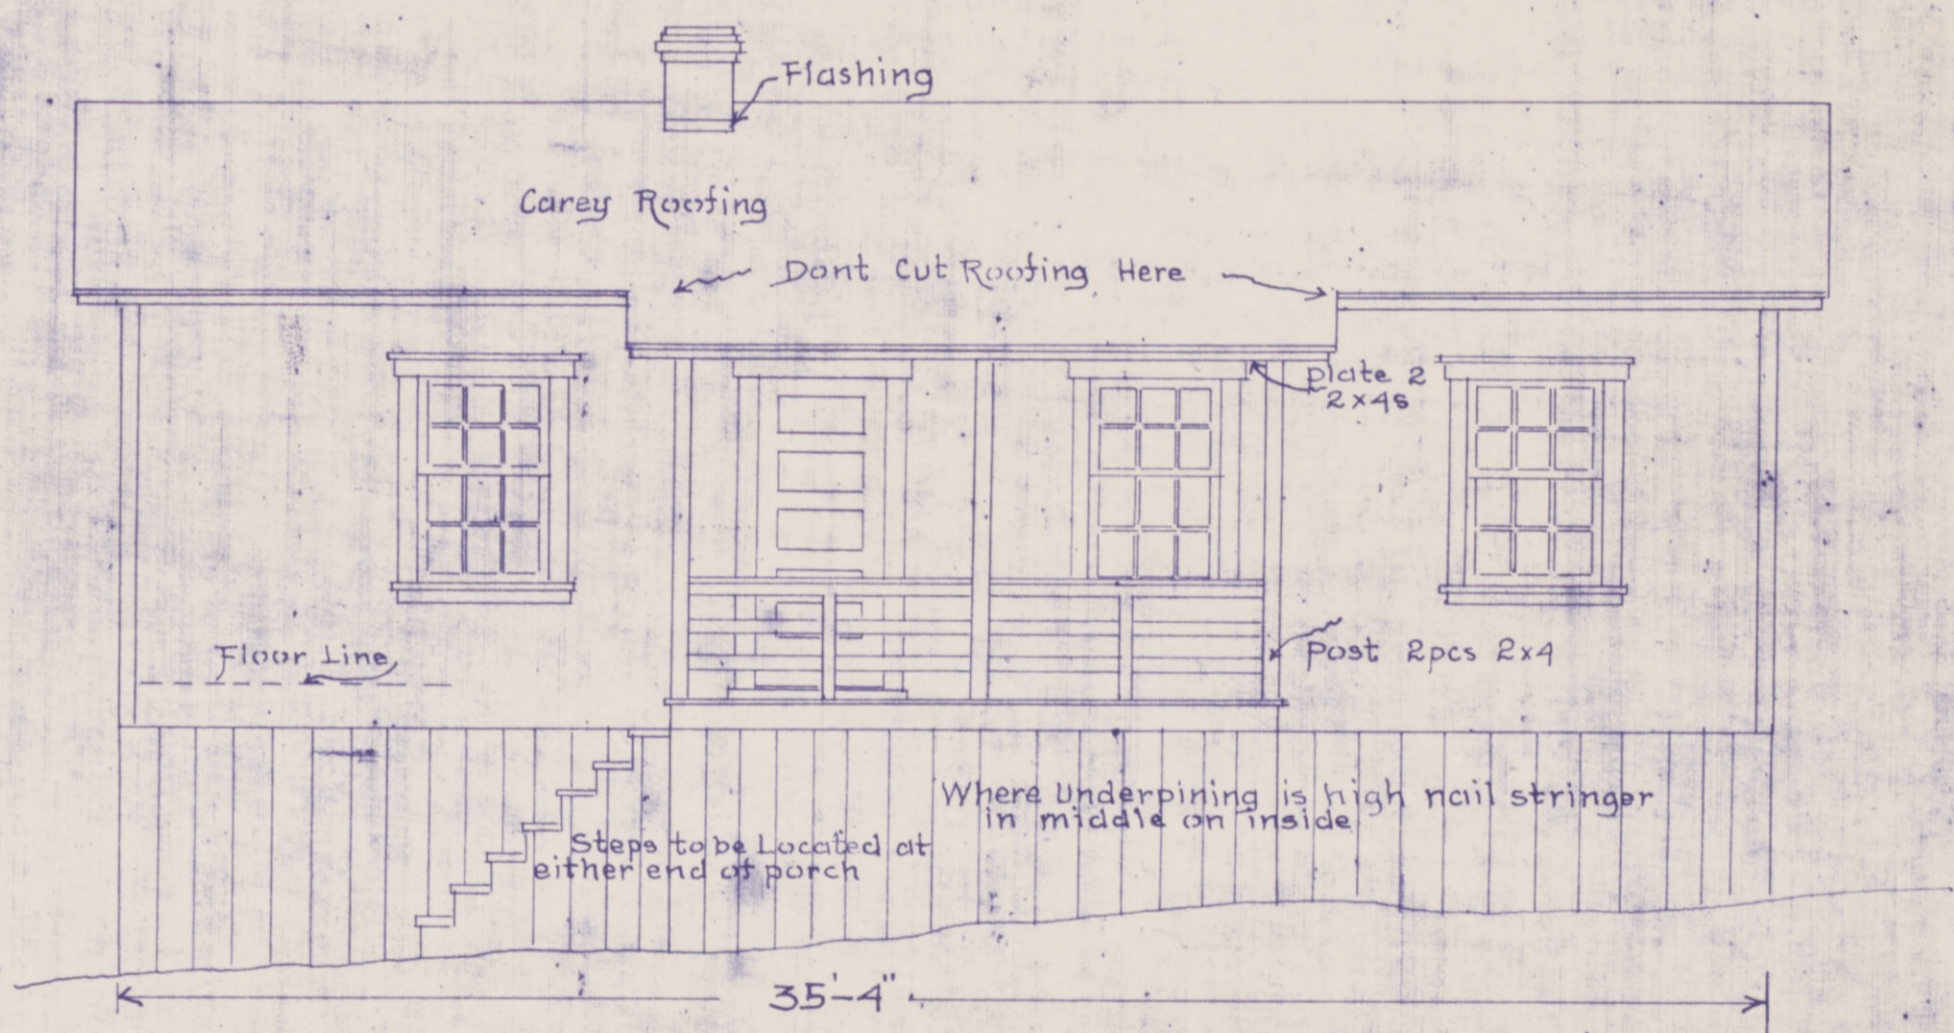

**FRONT ELEVATION**  
 SCALE 1/4 INCH ONE FOOT

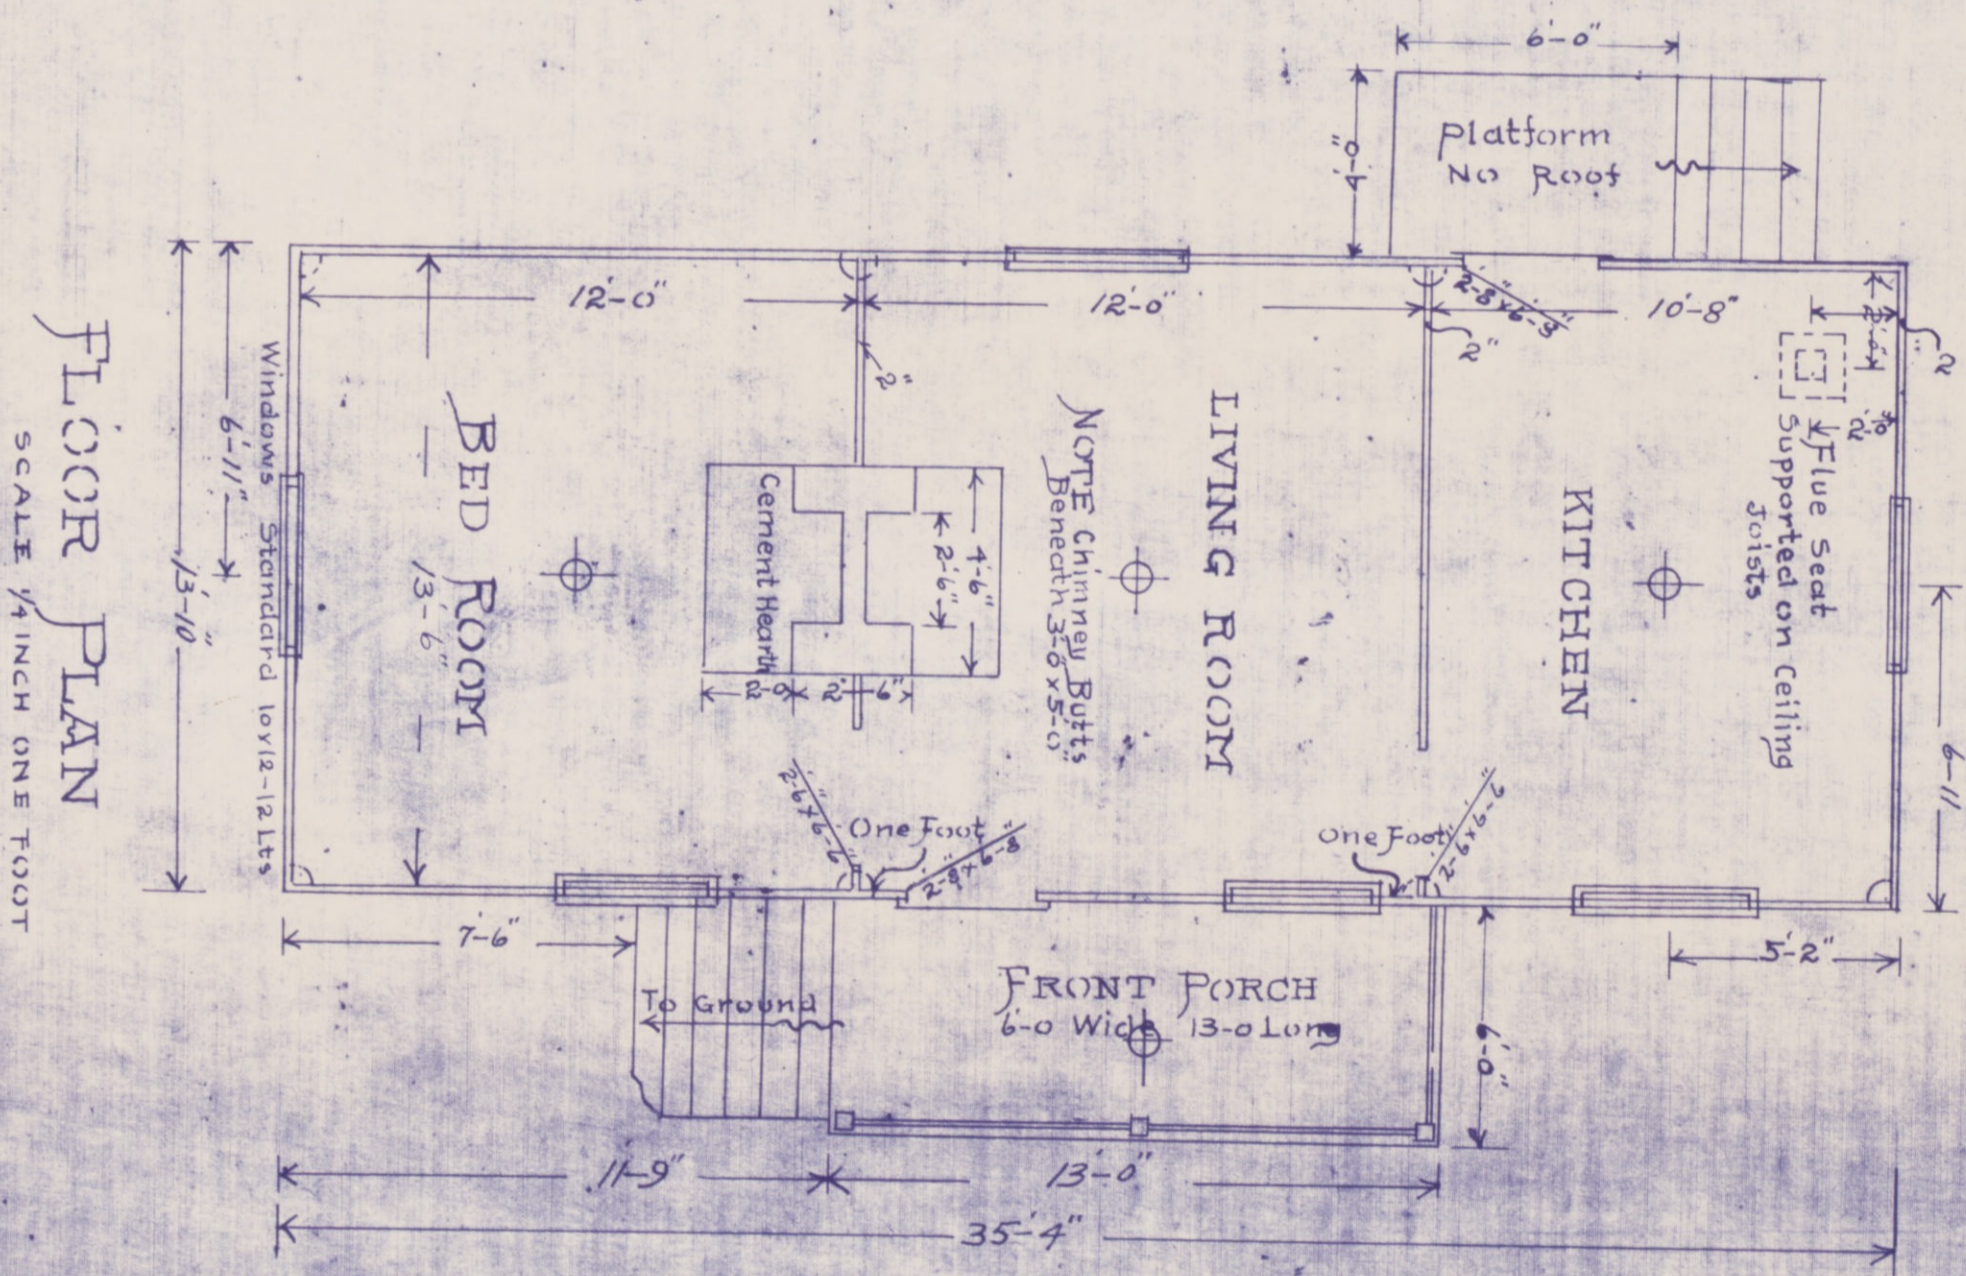

**FLOOR PLAN**  
 SCALE 1/4 INCH ONE FOOT