


SECOND FLOOR PLAN

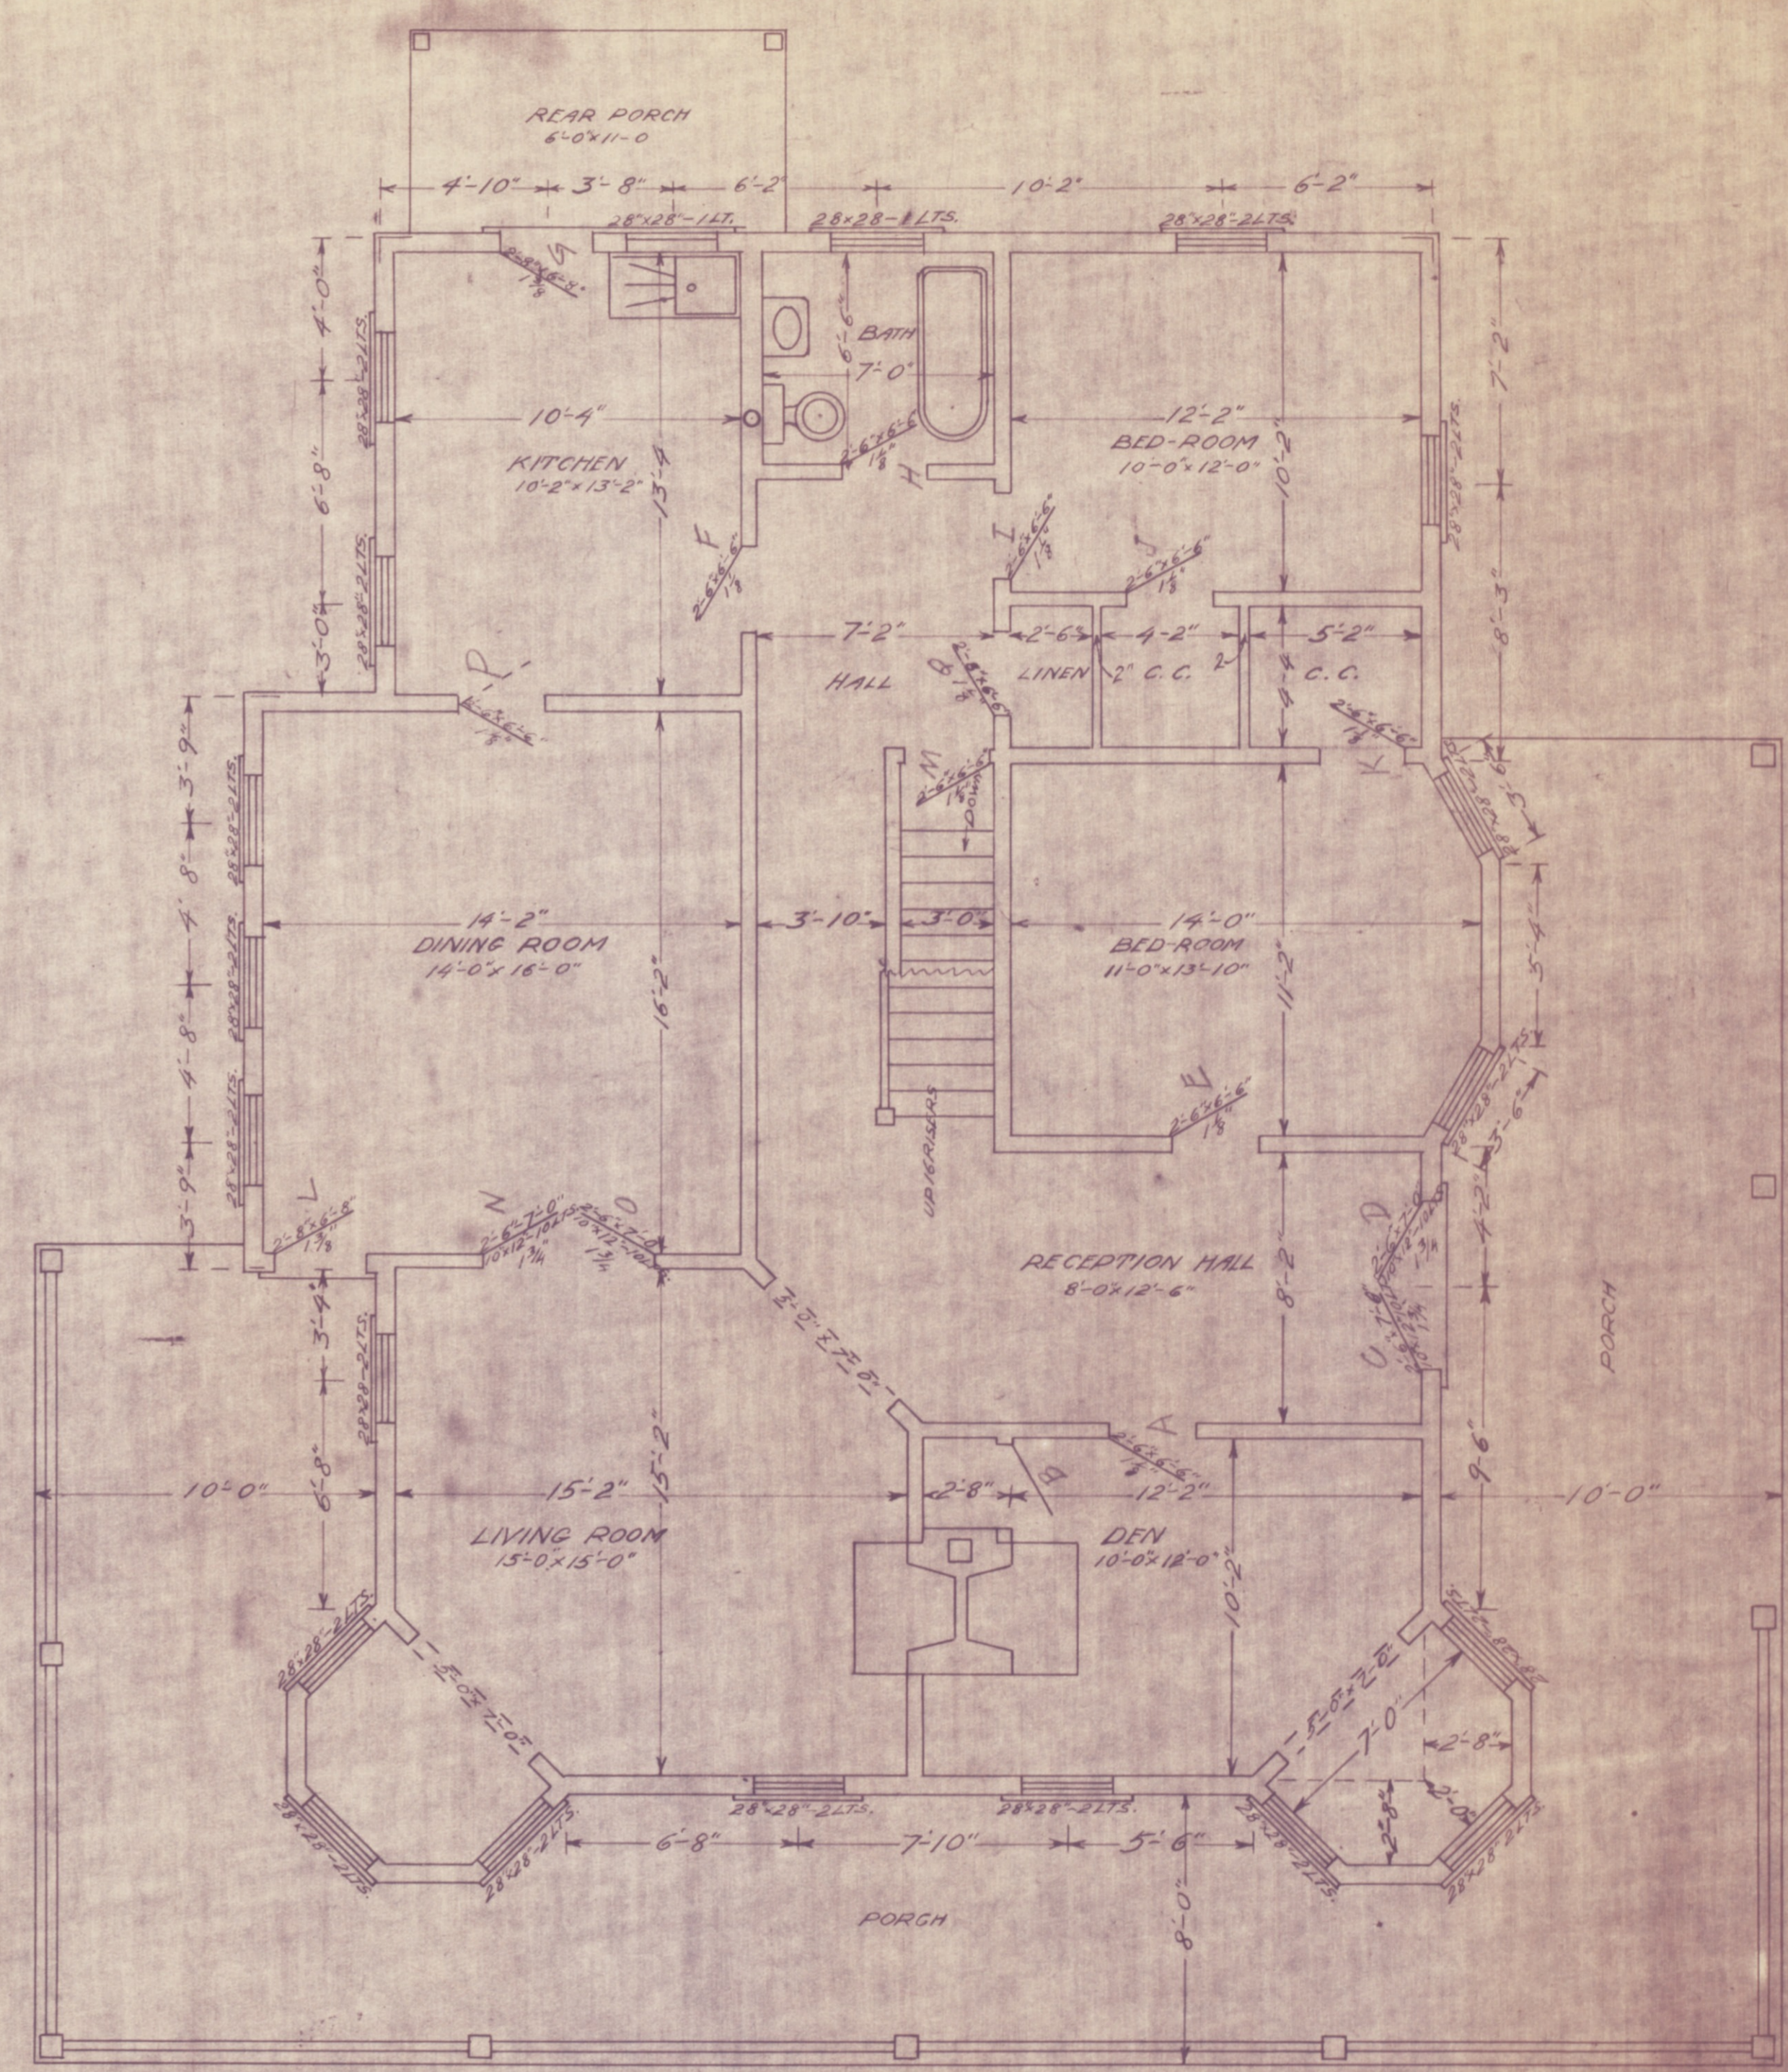

FIRST FLOOR PLAN

PRESENT FLOOR PLAN HOUSE No. 163

SHEET 5

MANAGER'S RESIDENCE	
ELKHORN COAL CORPORATION INCORPORATED	
ENGINEERING DEPT.	WHEELWRIGHT KY.
FIRST AND SECOND FLOOR PLAN	
DRAWN I.S.N.	SCALE 1/4" = 1'-0" DATE FEB. 27, 1918
TRACED I.S.N.	
CHECKED J.S.Jr.	File No. 53-D
APPROVED <i>J.S.Jr.</i>	DRAWING No. 2 B 219 SHEET No. 1

some Wheelwright Collection
Blueprints: 10, Elk Horn