



End Elevation

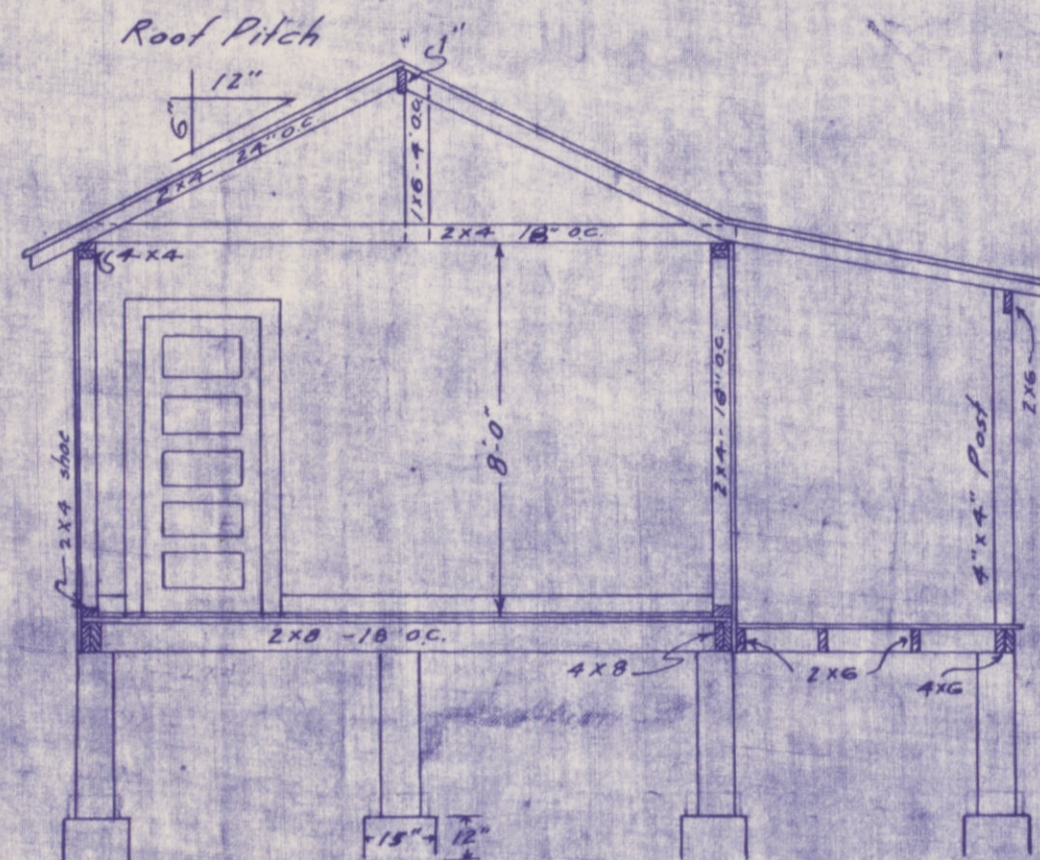


Cross Section

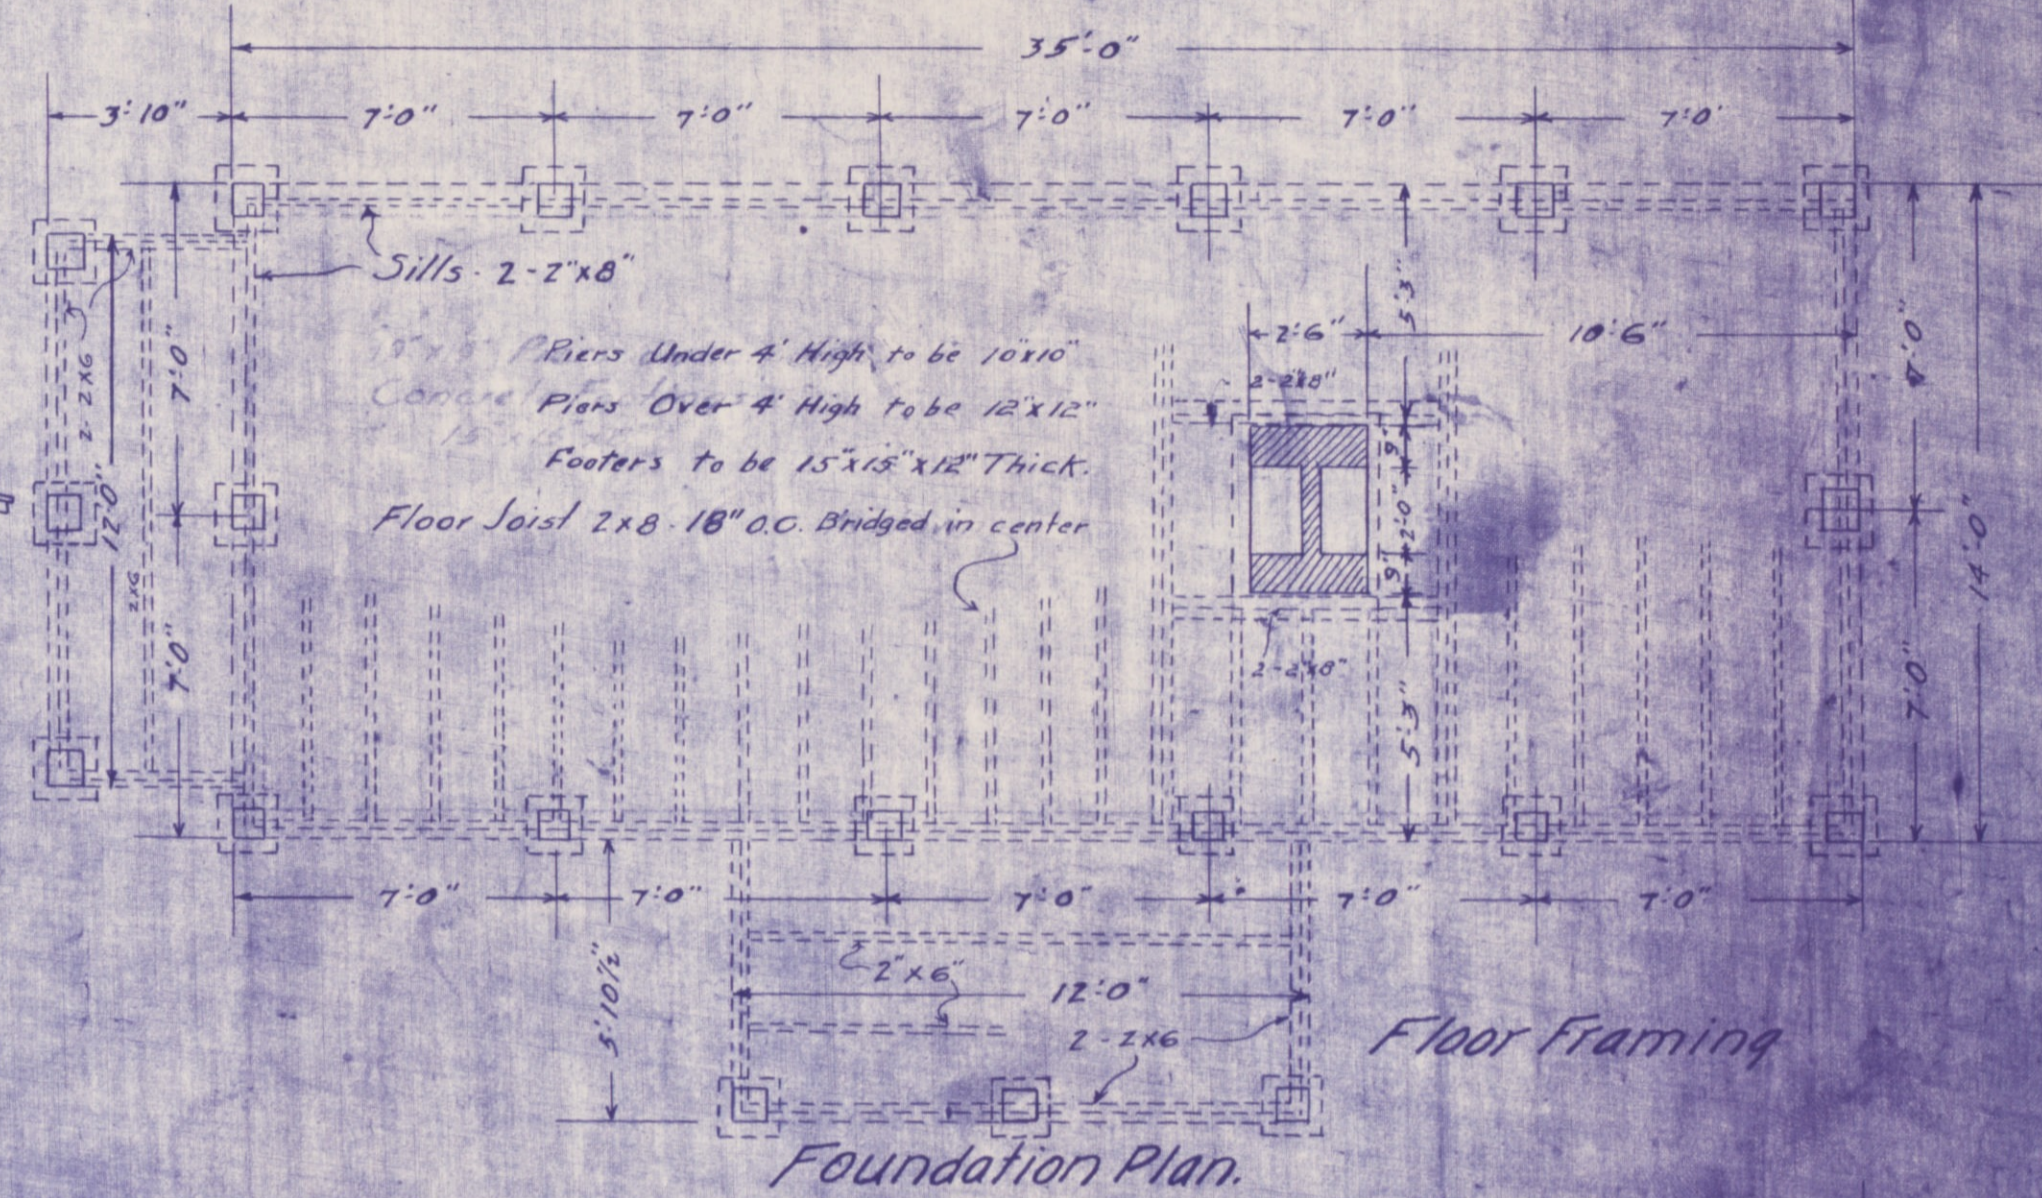

Foundation Plan



Front Elevation

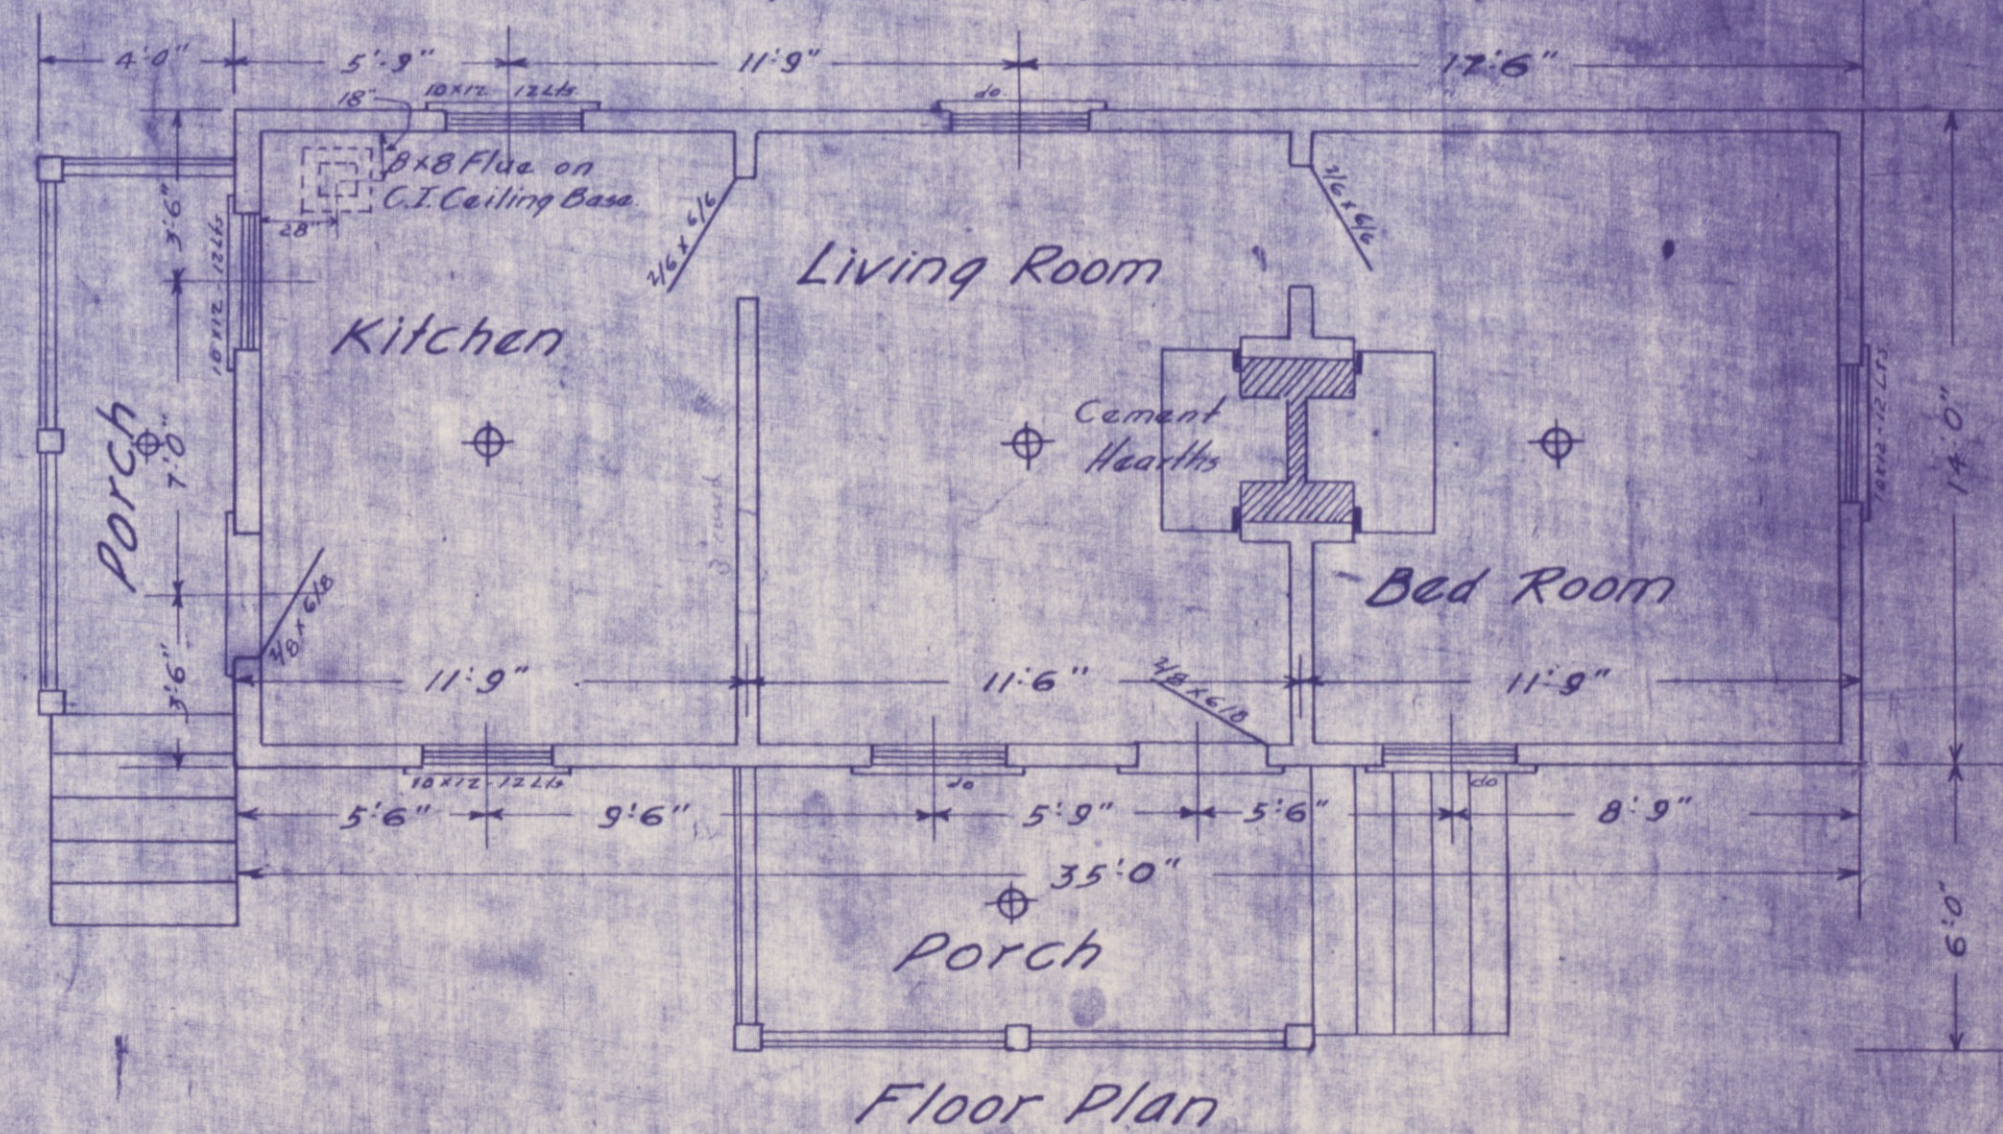

Floor Plan

ELK HORN COAL CORPORATION
 INCORPORATED.
 PLAN OF THREE ROOM HOUSE
 FOR
 WHEELWRIGHT KENTUCKY.
 Engineering Office Wheelwright Ky. June 25, 1925.
 Scale 1/4"=1'. File No. 36 L

36-L