


FLOOR PLAN

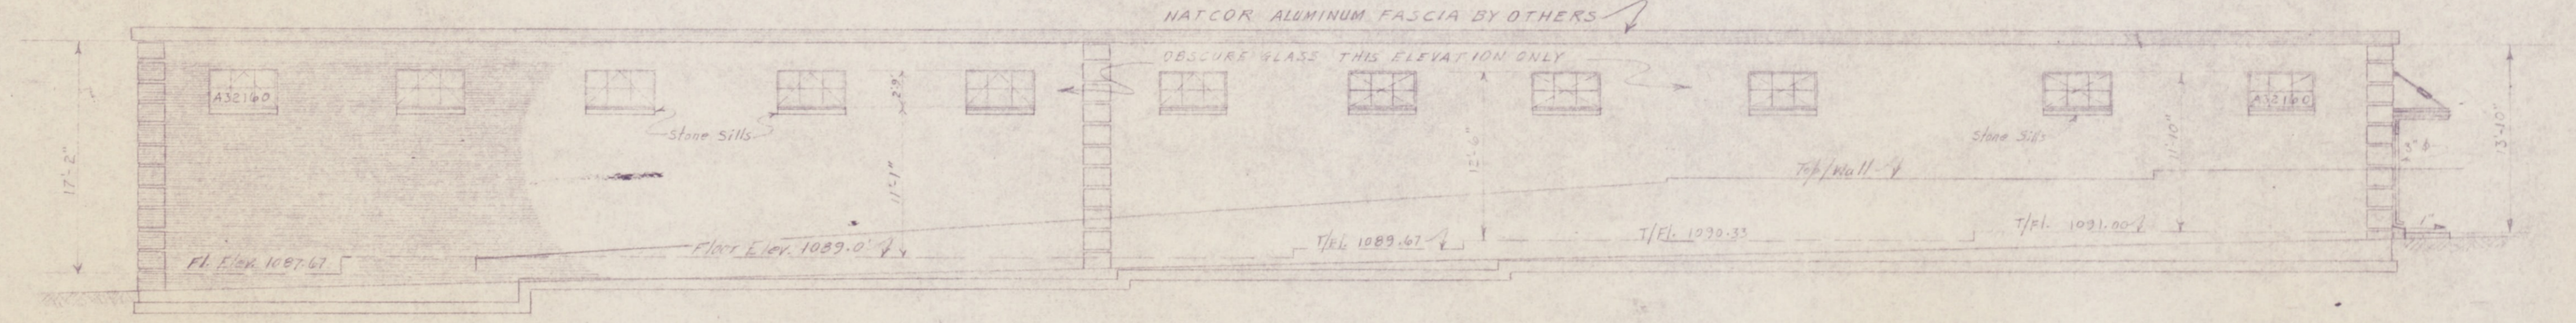

WEST ELEVATION

NORTH ELEVATION

SOUTH ELEVATION

| | |
|--|-------------|
| INLAND STEEL COMPANY INCORPORATED. WHEELWRIGHT KENTUCKY. | |
| PROPOSED CARPENTER SHOP BUILDING | |
| SCALE 1/8" = 1' | DATE 1/1/66 |
| REVISED 2/2/57 | |
| MADE BY [Signature] | TRACED BY |
| APPROVED BY | |
| FILE NO. 41-U | |

8846 Wheelwright Collection
Blueprints: 35, Inland Steel