



ROOF FRAMING PLAN

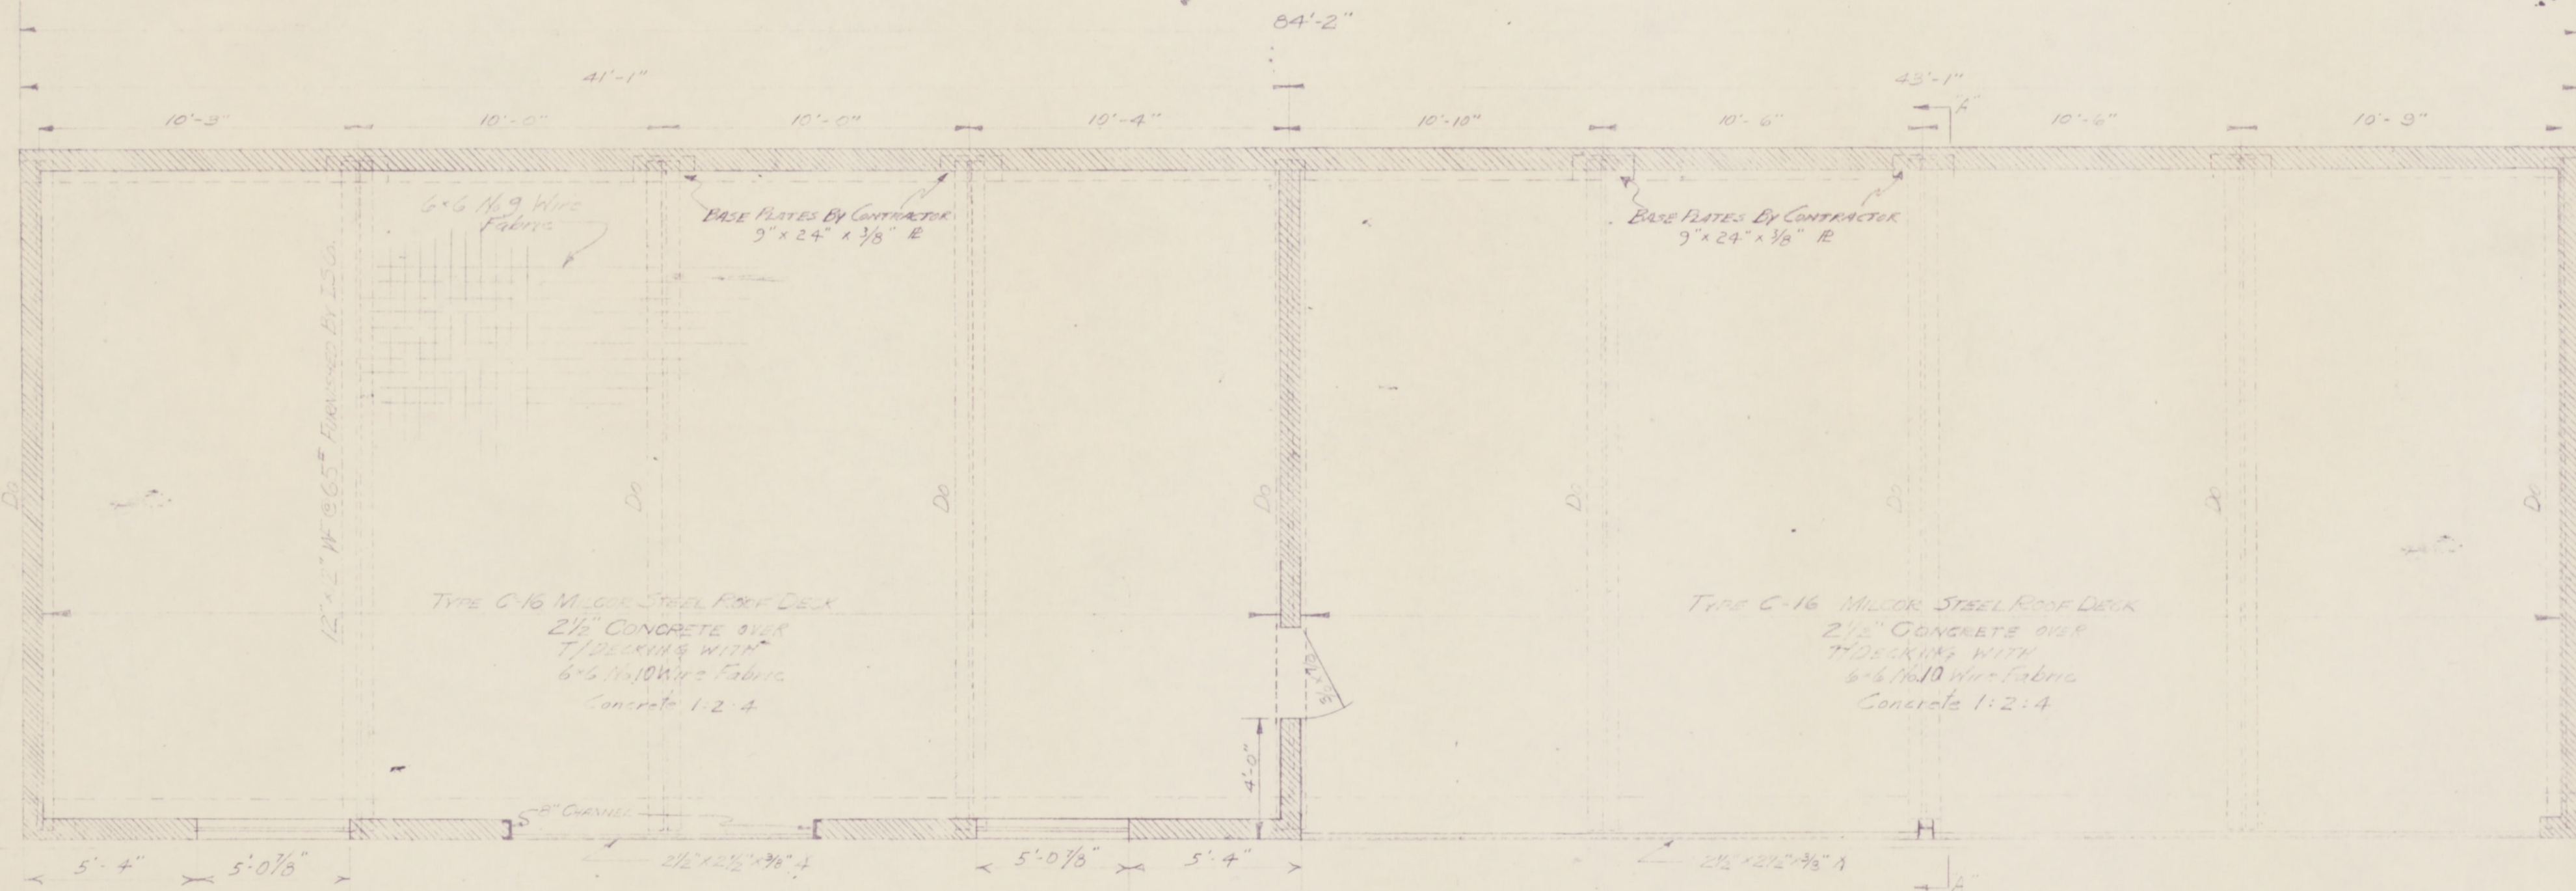


FLOOR PLAN


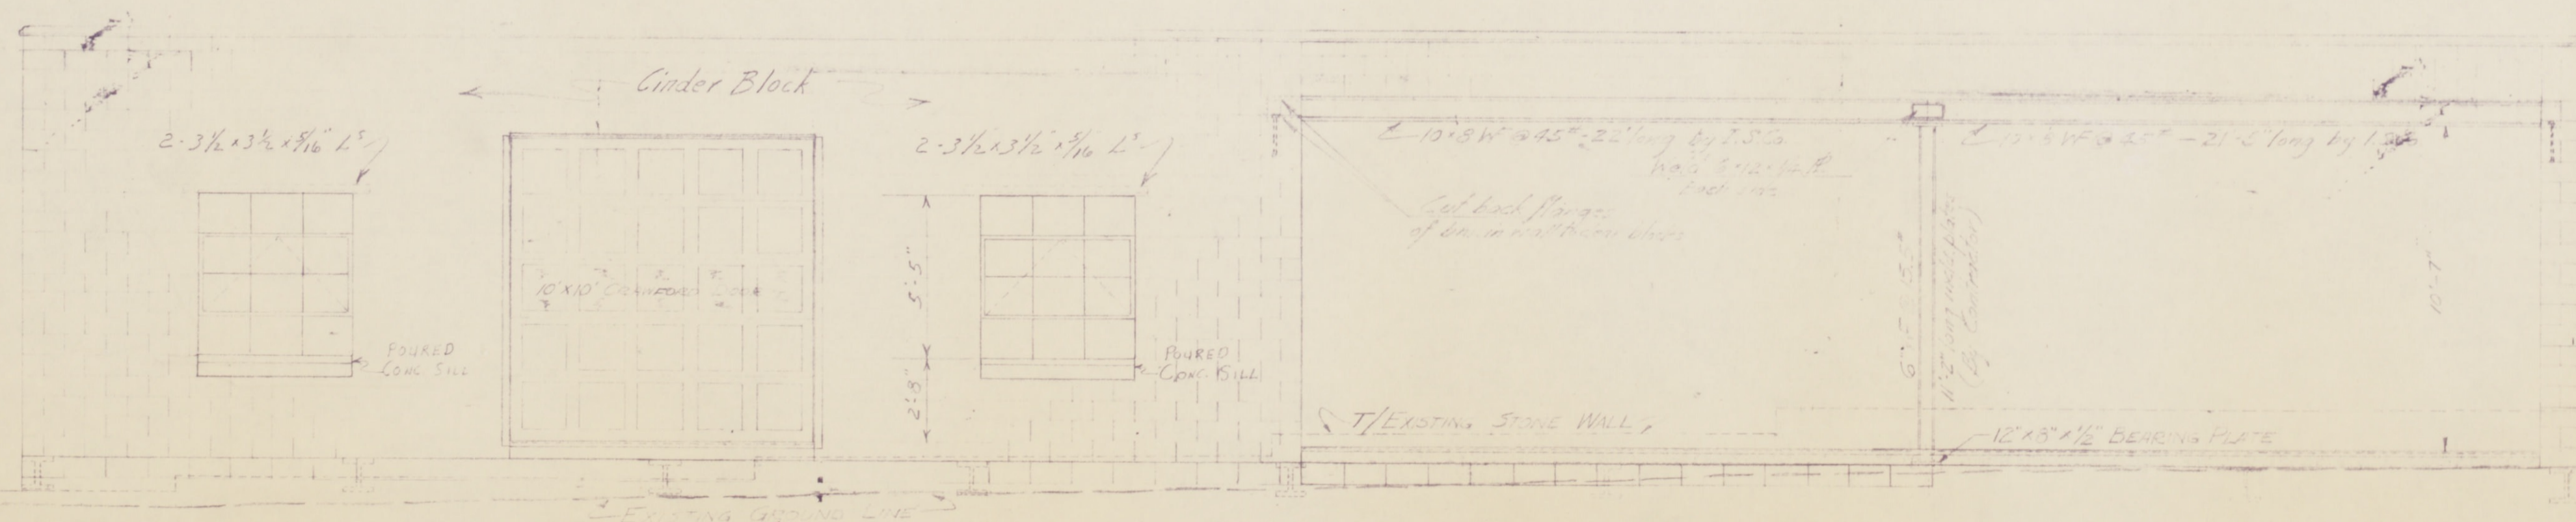


FRONT ELEVATION
SCALE: 1/4\"/>

NOTE:
STEEL WINDOWS WITH GLASS INSTALLED,
TO BE FURNISHED BY I.S. CO.

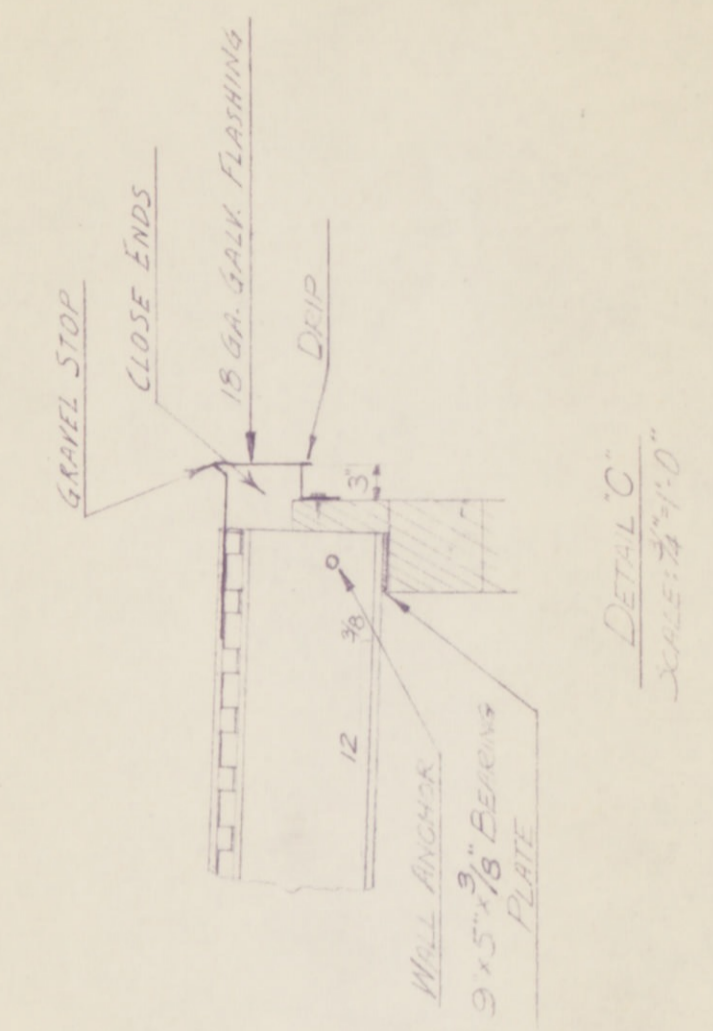

DETAIL C
SCALE: 3/4\"/>

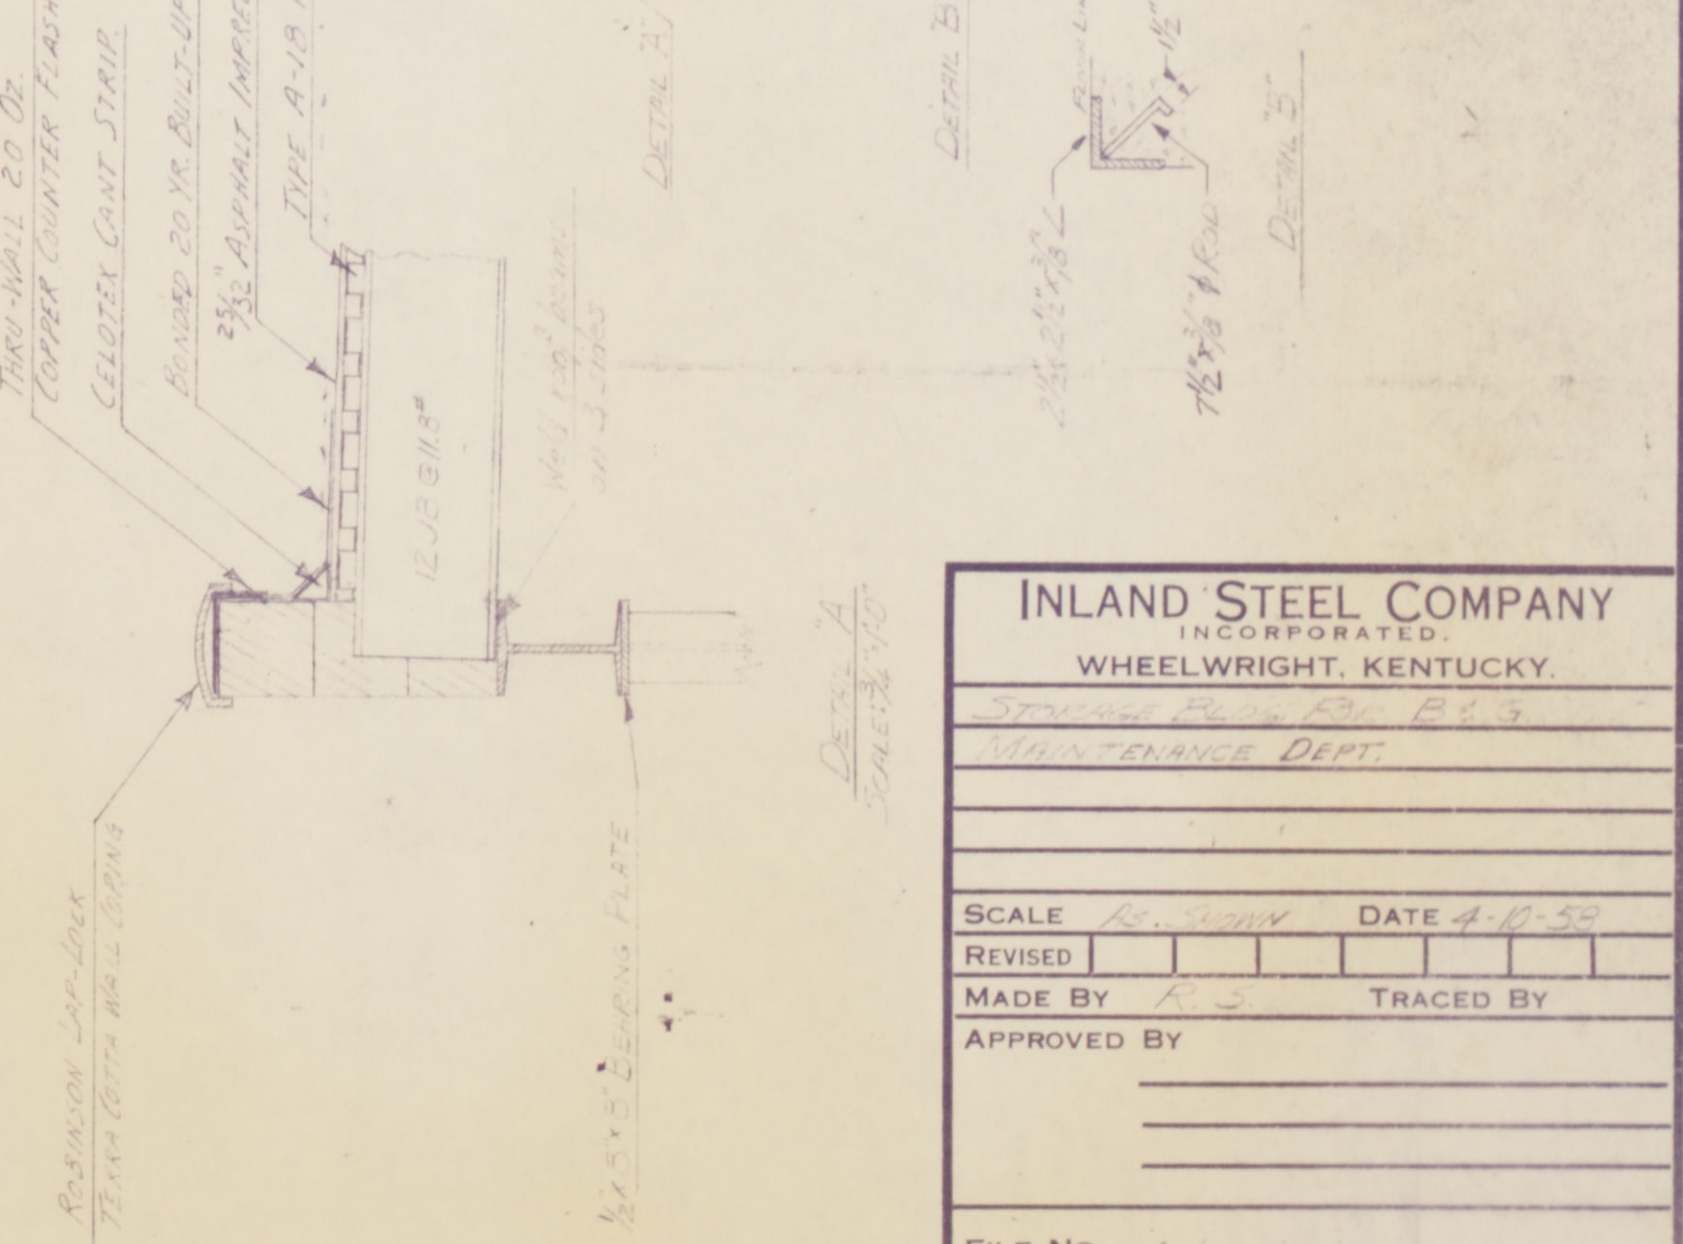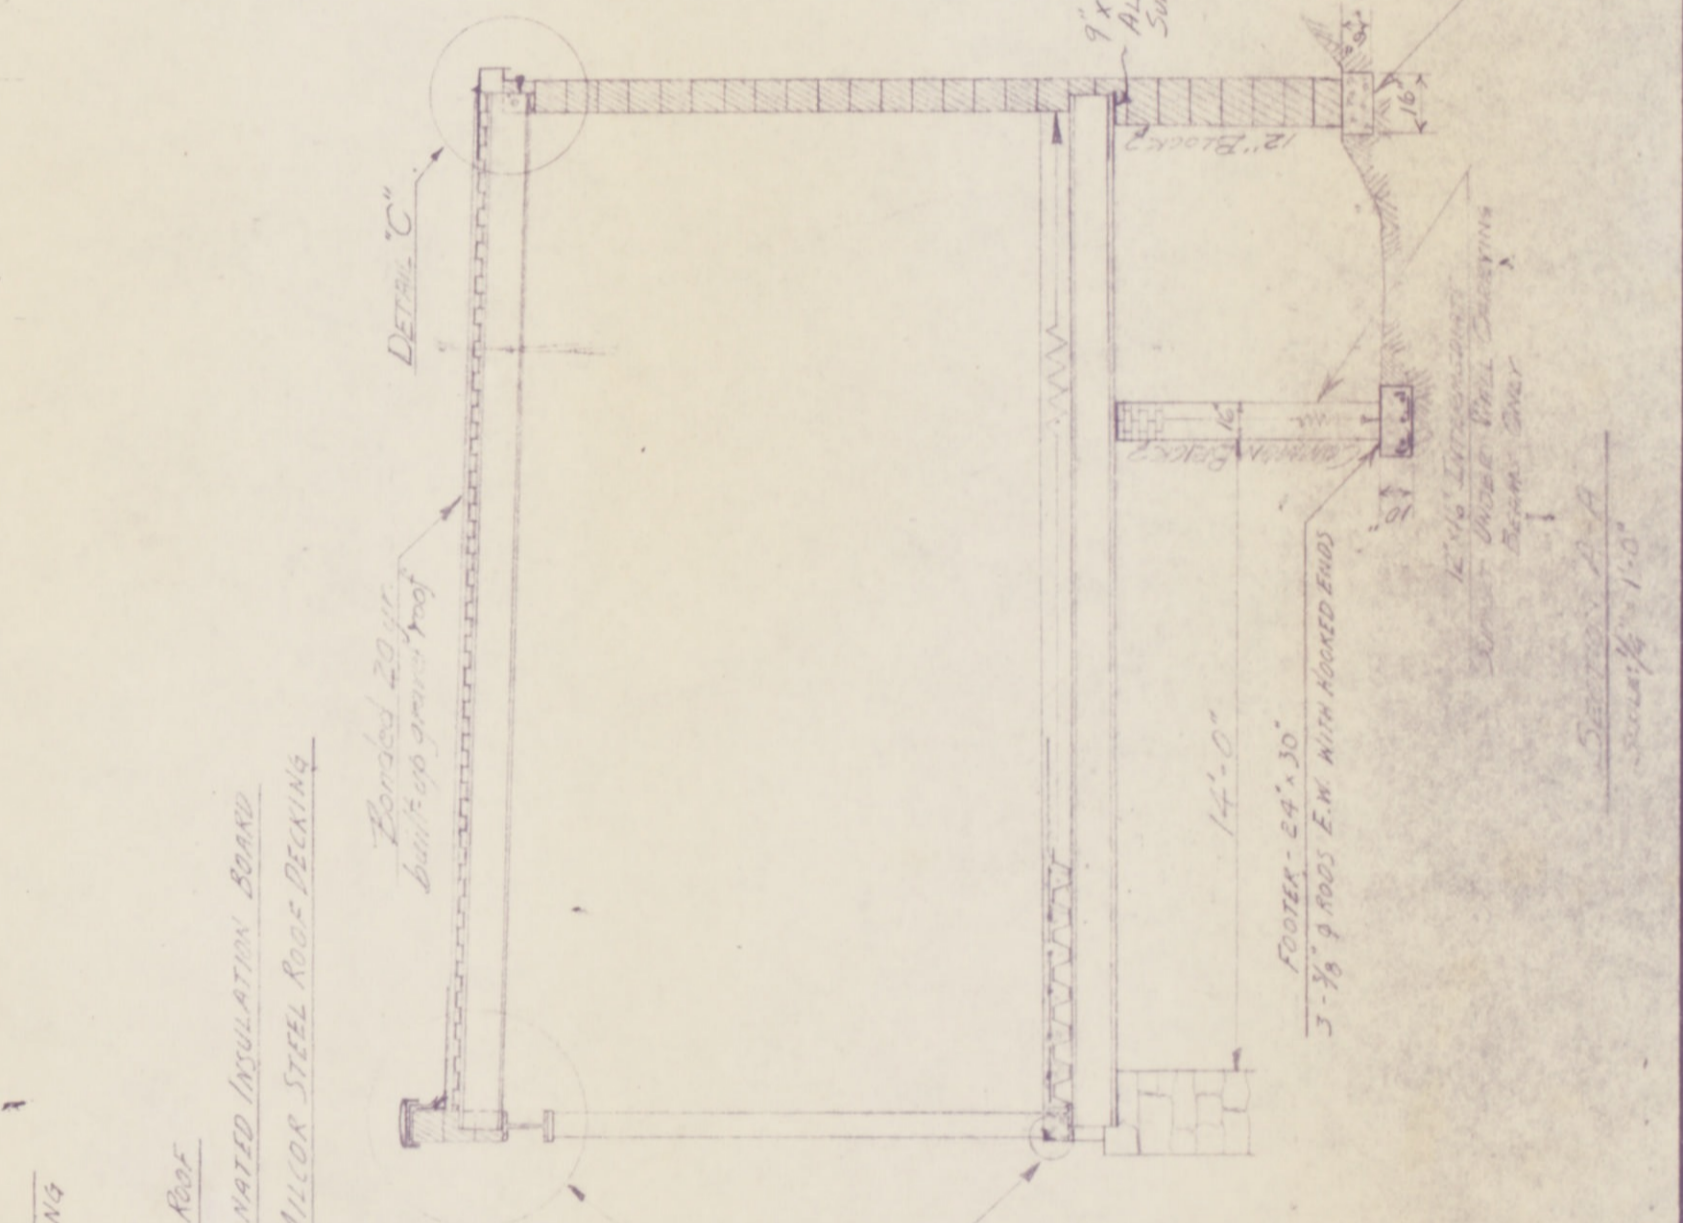

INLAND STEEL COMPANY INCORPORATED WHEELWRIGHT, KENTUCKY.	
STRONG ROOM B-13 MAINTENANCE DEPT.	
SCALE: AS SHOWN	DATE: 4-10-50
REVISION:	TRACED BY:
MADE BY: F.S.	APPROVED BY:
FILE NO. 41-1-1	