


27-G

27-G

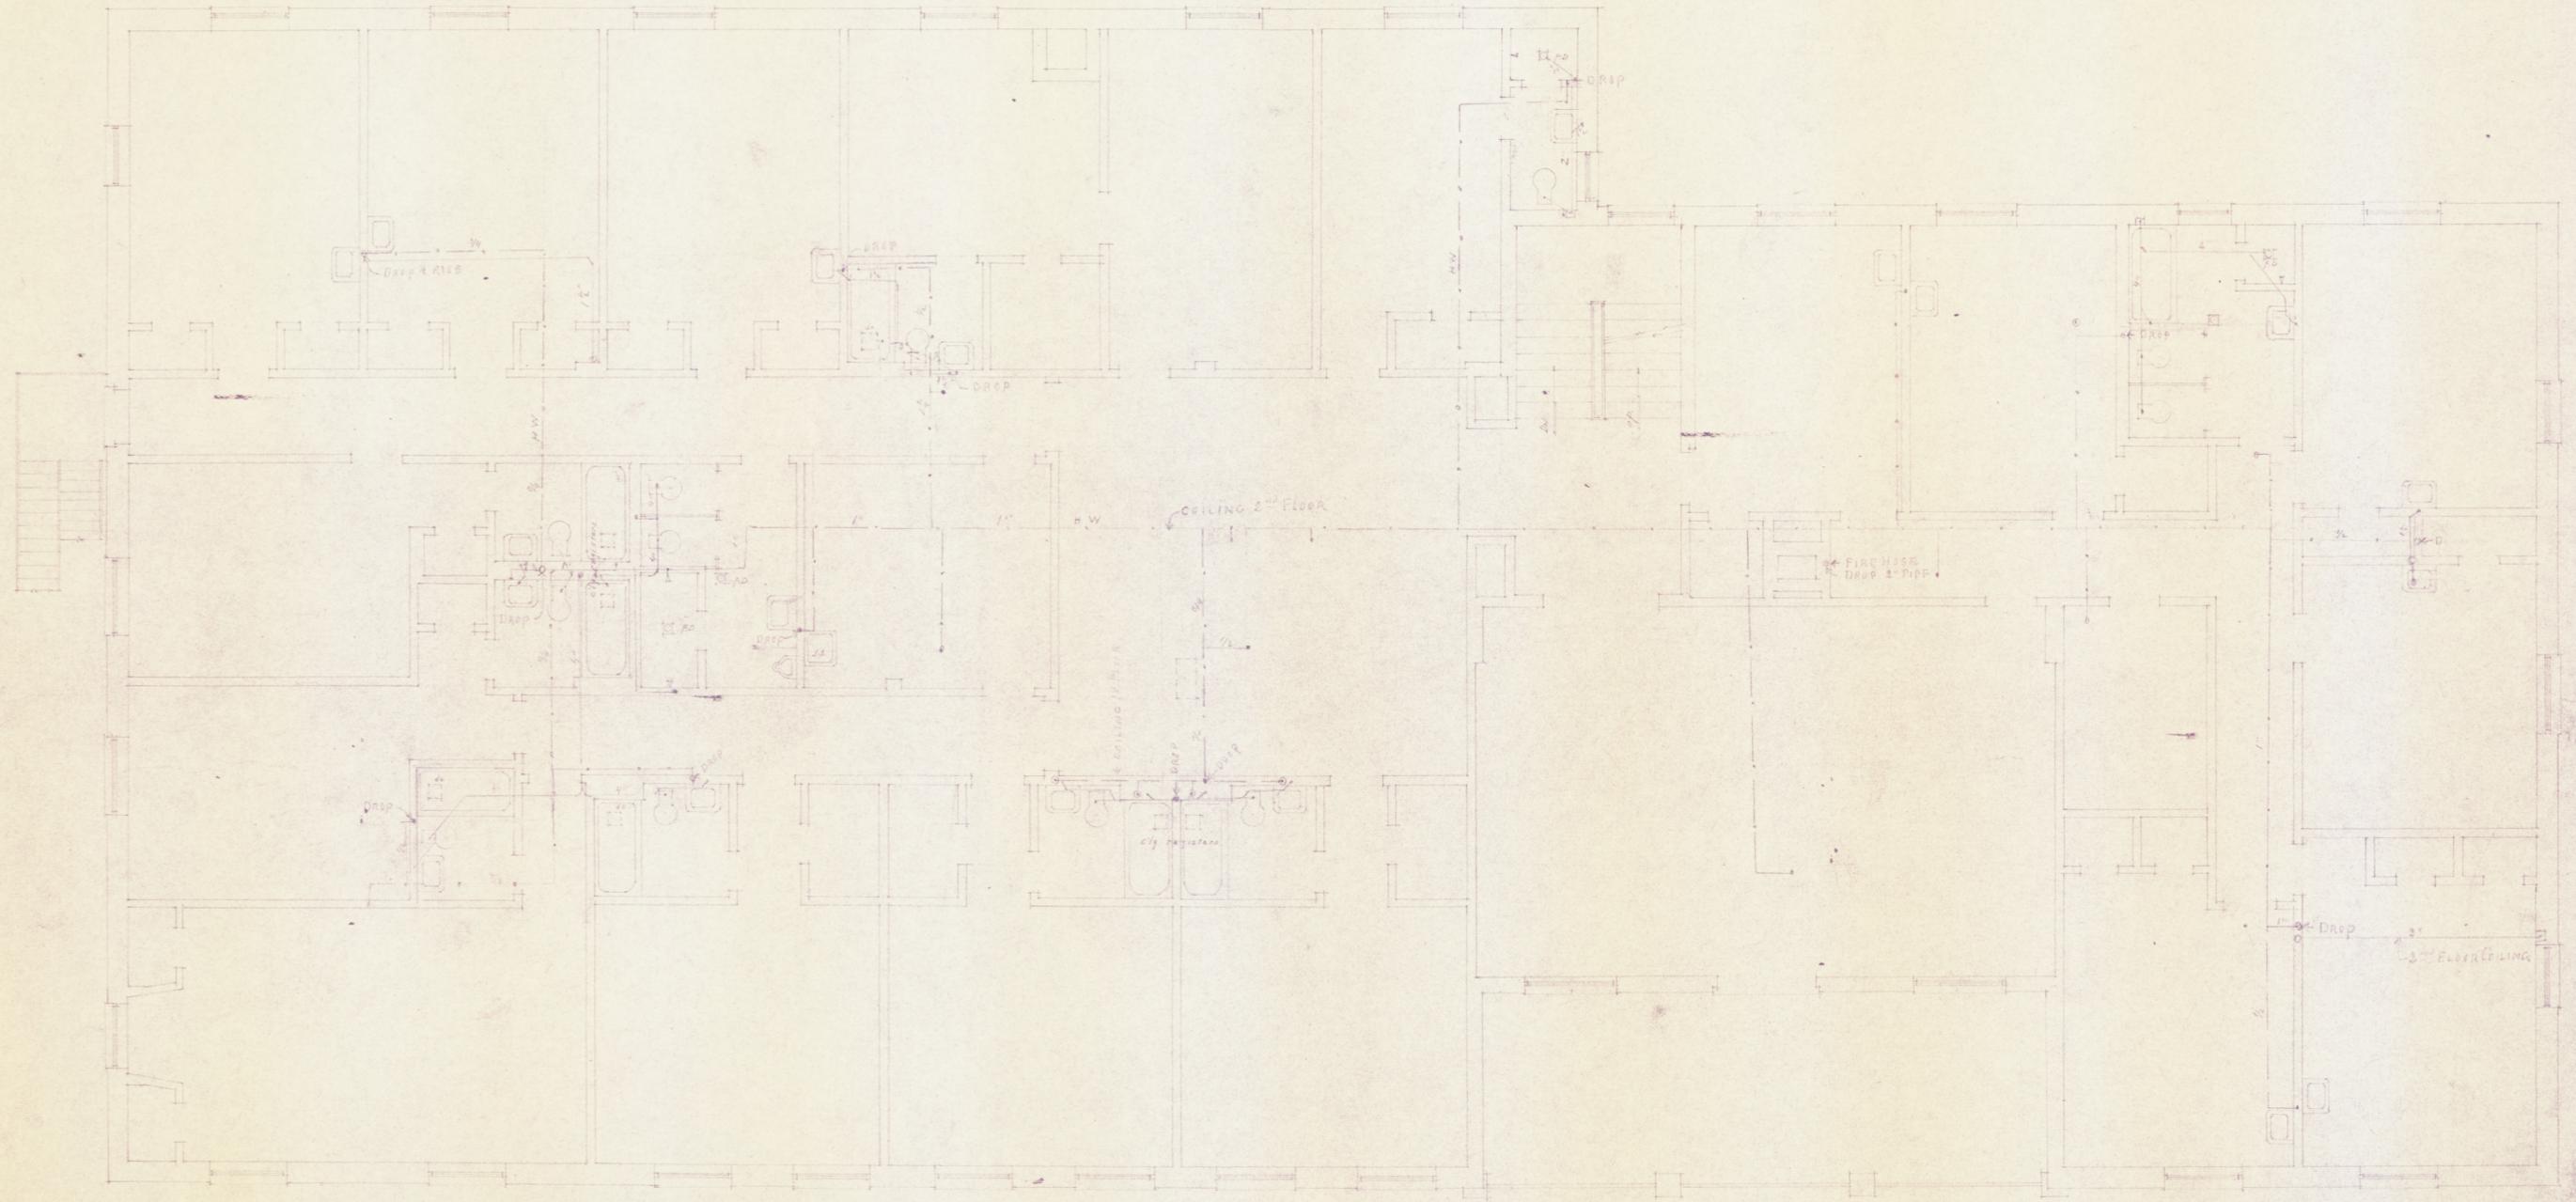

SECOND FLOOR PLAN
Scale 1/8" = 1'-0"

1941 A CLUB HOUSE
FOR
INLAND STEEL COMPANY
AT
WHEELING, W. VA.
SHEET
P3
PLUMBING LAYOUT
FILE NO. 27-G

88MG Wheelwright Collection
Blueprints: 57, Inland Steel

27-G

27-G