
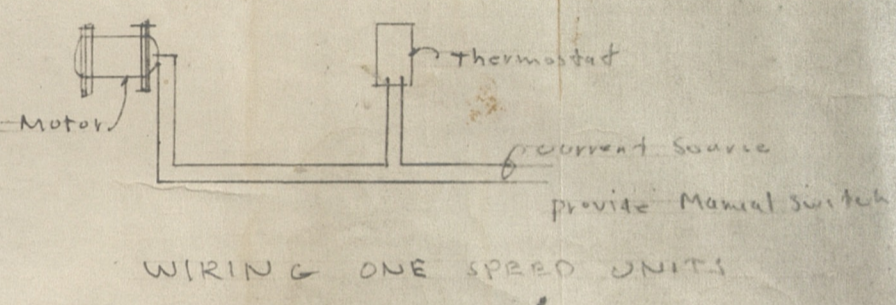
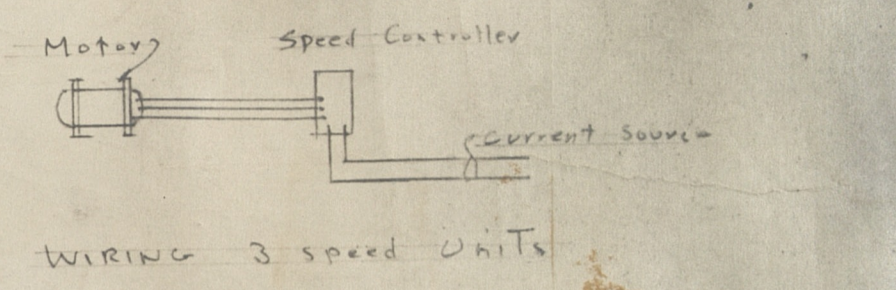


CONC. PLATFORM

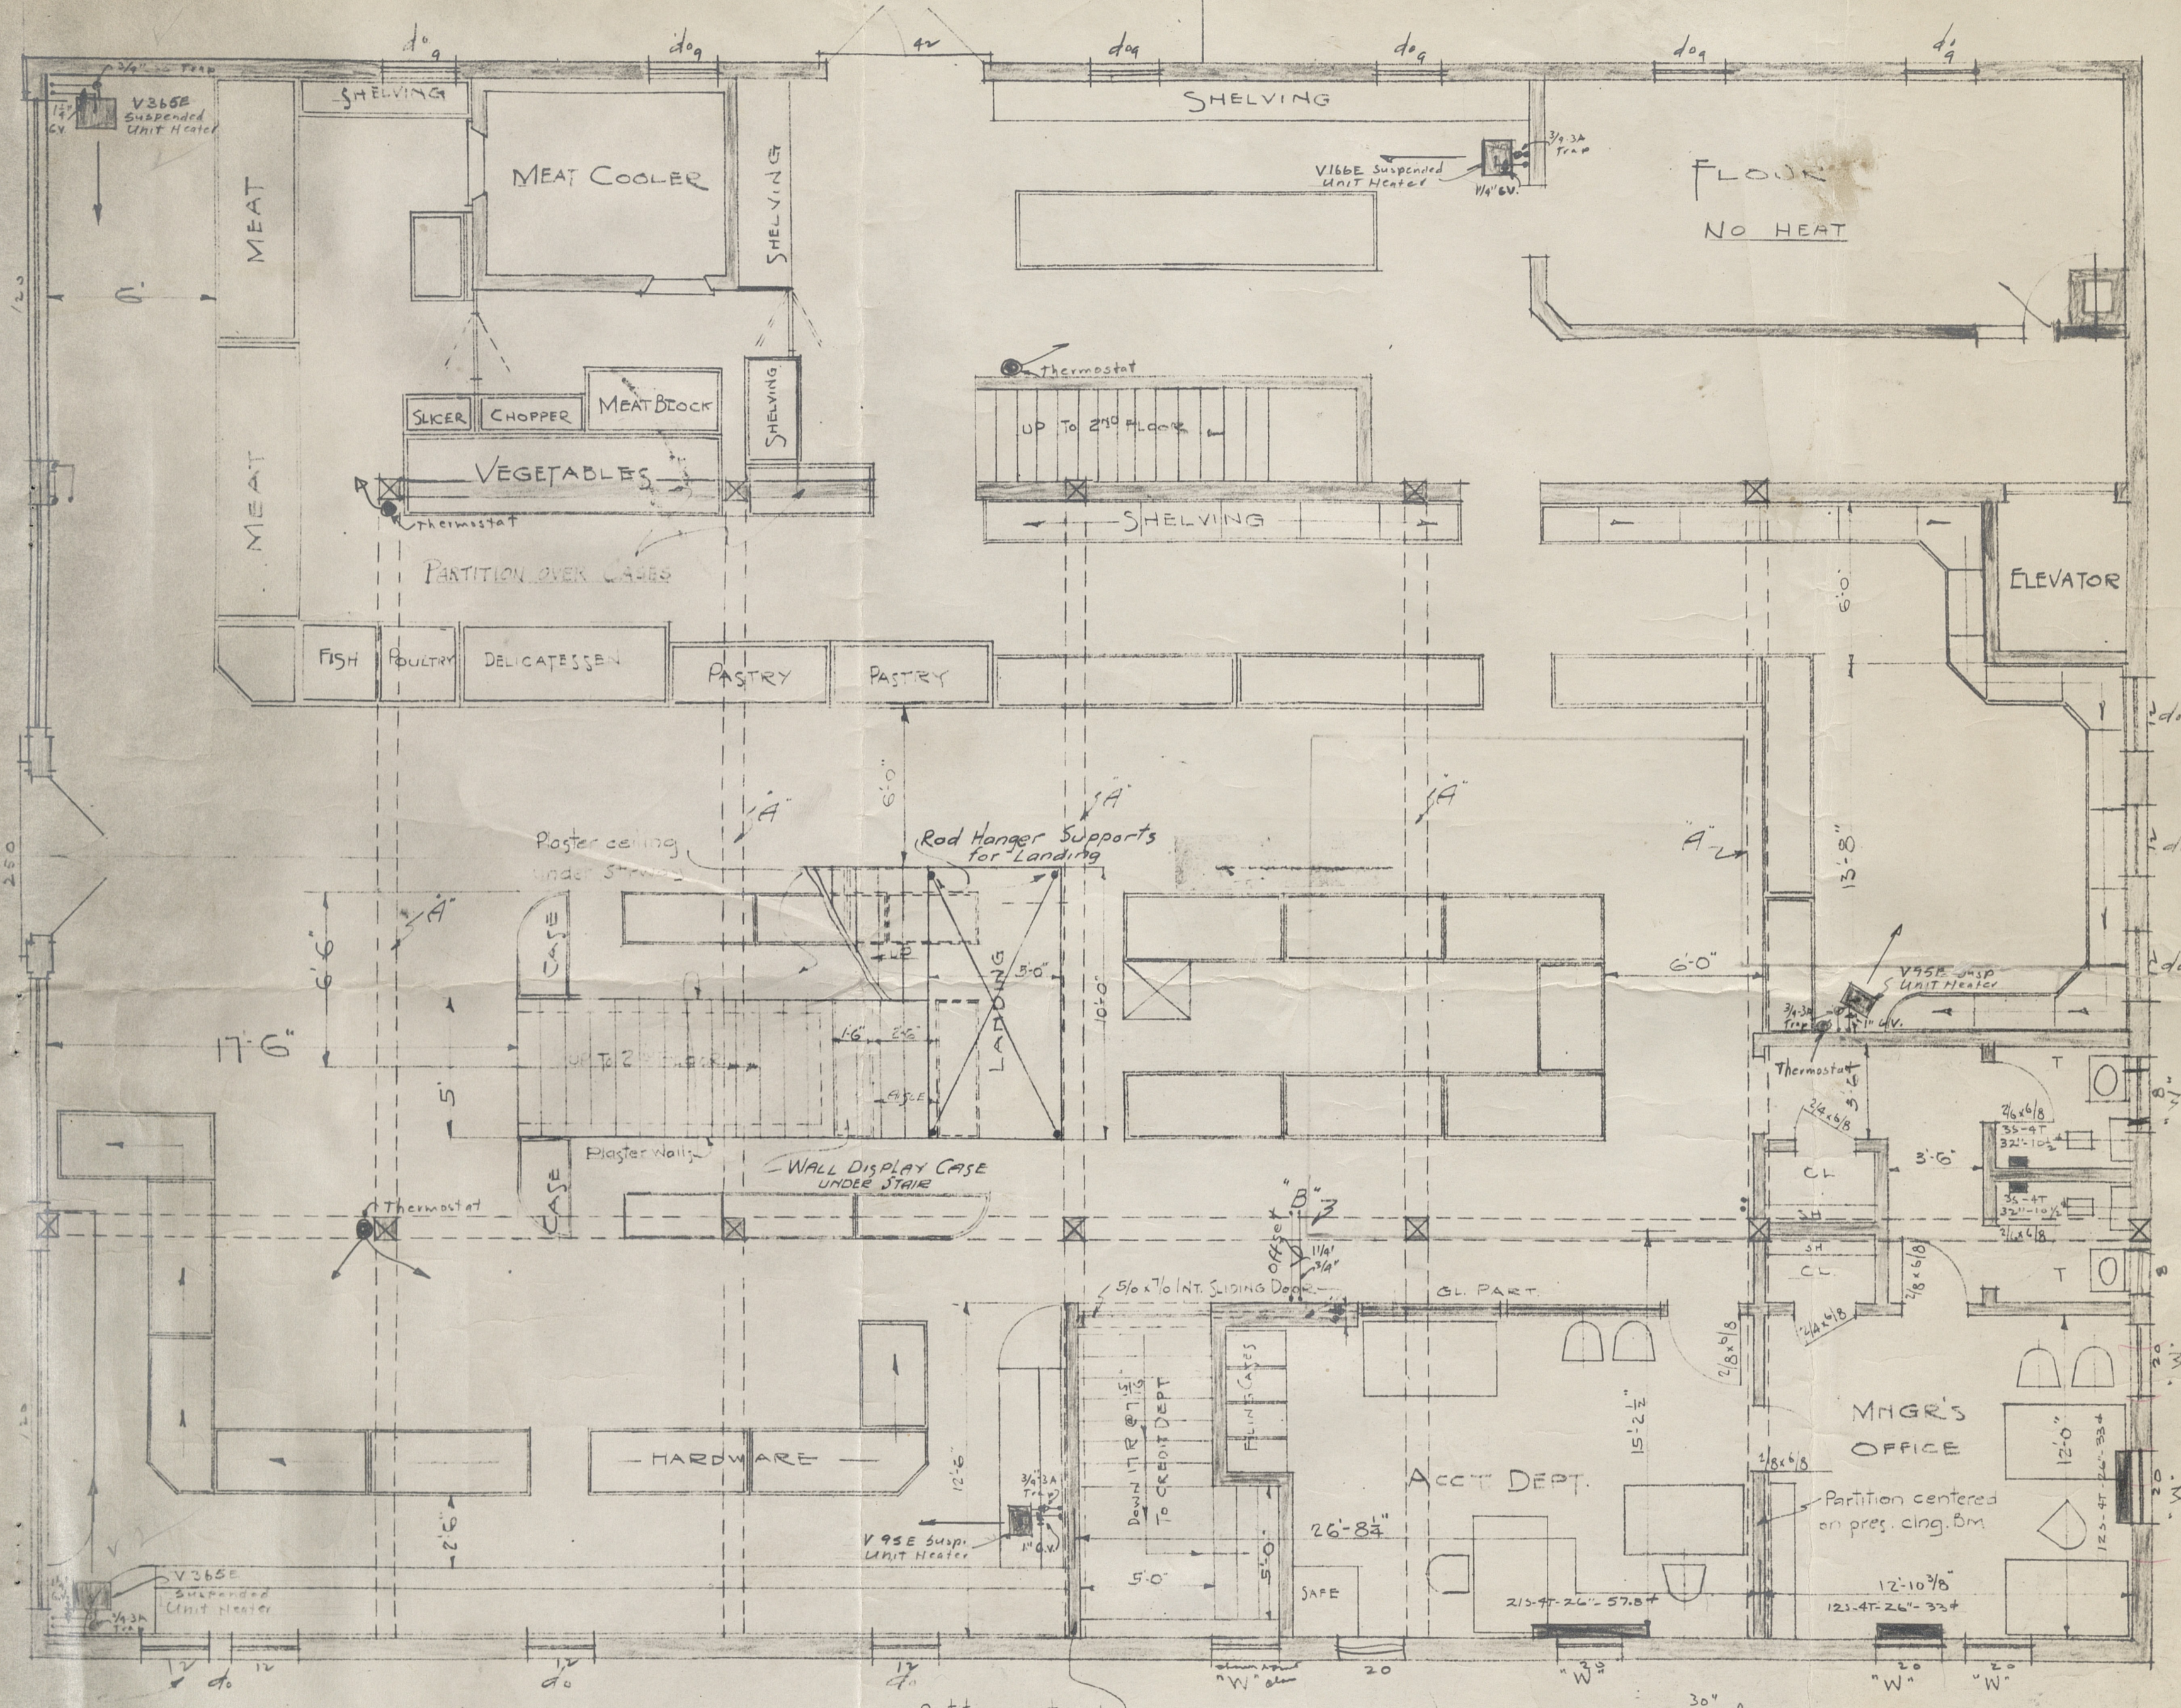

UNIT No	Motor H.P.	speeds
V365E	1/12	1
V166E	1/30	1
V95E	1/50	1
V200E	1/30	1
Mec M. 9250	1/12	3

NOTE - WINDOWS MKD. "W"
To be NEW DBLE HUNG

A BEAMS - EXPOSED - PROJ. 2 3/4" below CONC.
B BEAM CONCEALED

FIRST FLOOR PLAN

FLOOR ELEV. 1117'-0" \rightarrow
1ST FL CLNG HT. 13'-10 1/2"

Fl. Elev. may change in leveling up floor

88 MB Wheelwright Collection
Blueprints: 73, Inland Steel

INLAND STEEL INCORP.
WHEELWRIGHT
FIRST FL
No. 1-5
SCALE 1/4" = 1'-0"
REVISED 1/10/41 1/2/41 3/6/41
MADE BY [Signature]
APPROVED BY [Signature]
FILE NO.