


2nd FLOOR PORCH CONSTRUCTION
Scale 1/4" = 1'-0"



DETAILS OF COL. CONSTRUCTION
Scale 3/4" = 1'-0"

Floor construction
2 1/2" Concrete slab on 1/2" Eib Lath.
Reinforcing - 1/4" Rods 9" Cts
Temp bars - 1" Rods 12" Cts
Fin. floor - Quarry tile.

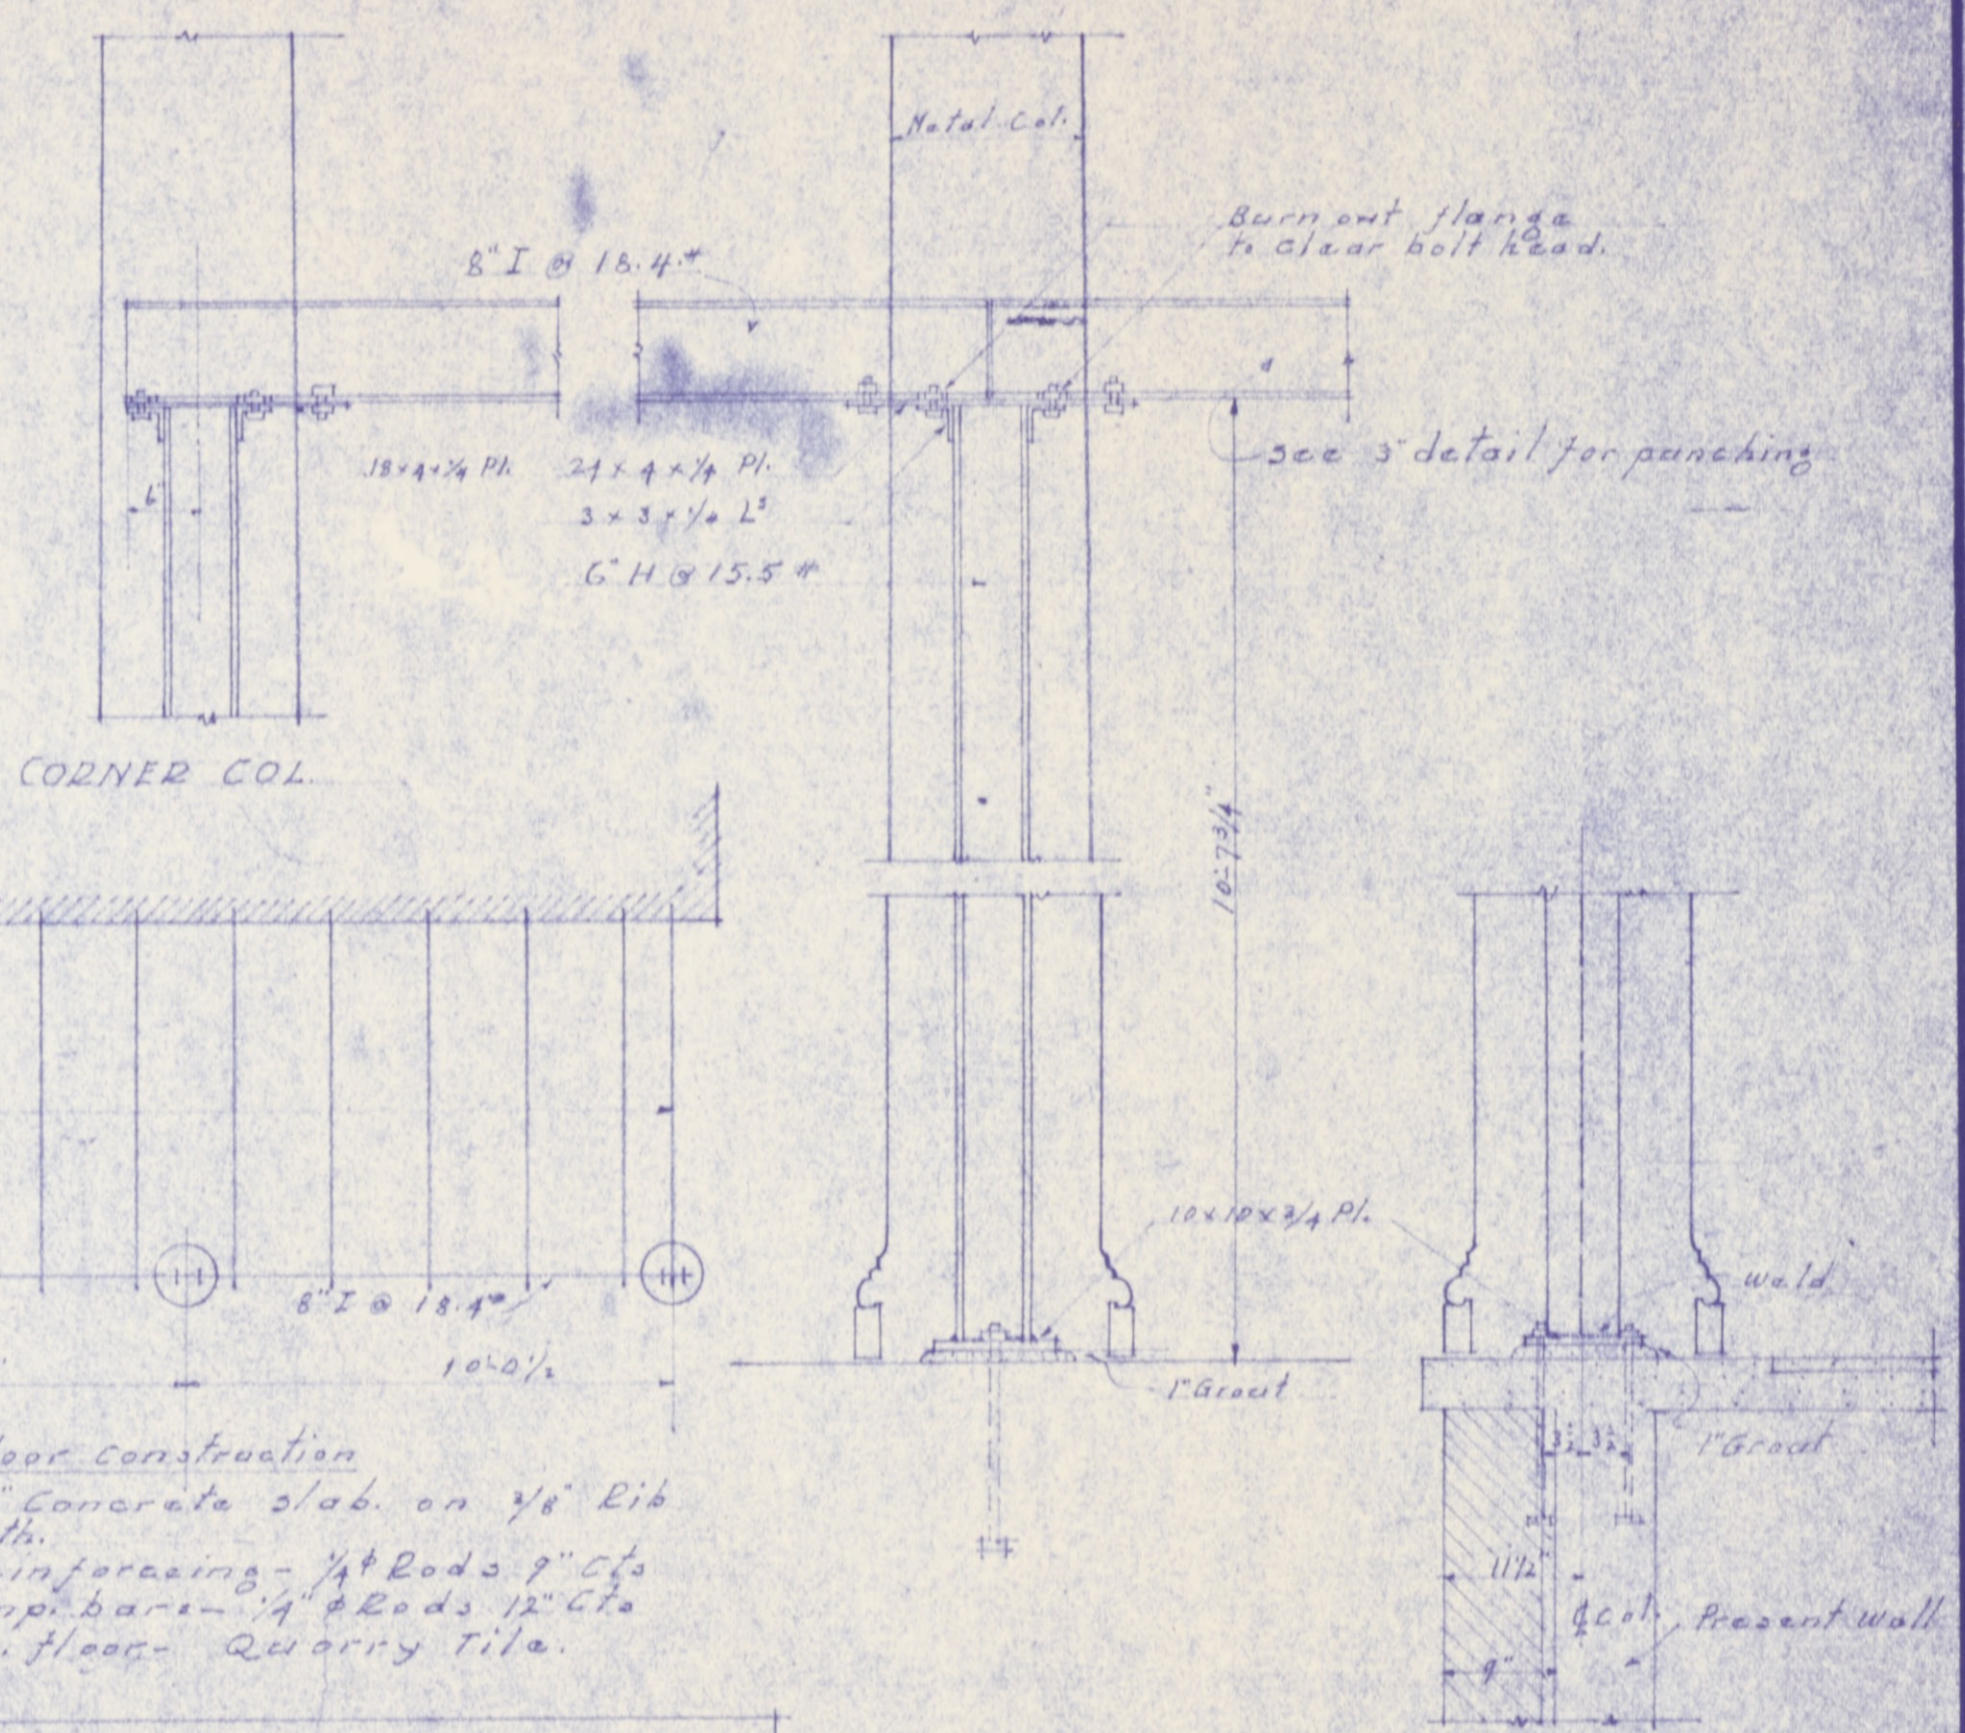

FRONT ELEVATION
Scale 1/8" = 1'-0"

INLAND STEEL COMPANY INCORPORATED WHEELWRIGHT, KENTUCKY	
COMMUNITY BUILDING REMODELING	
SCALE	DATE 1941
REVISED	
MADE BY	TRACED BY
APPROVED BY	
FILE NO.	27-F