
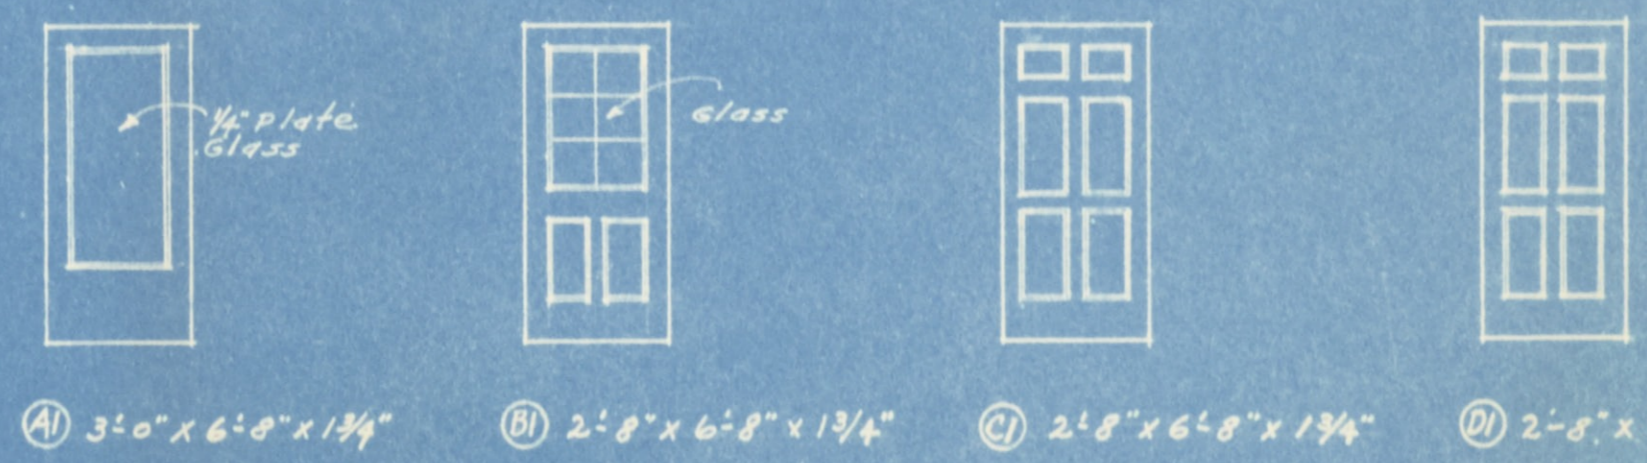


FLOOR PLAN  
 Scale 1/4" = 1'-0"

LINTEL SCHEDULE

L1	2-3/2 x 3 3/2 x 9/16" L - 3'-2" Long Wood Between
L2	1-3/2 x 3/2 x 9/16" L - 3'-0" " 1-8" x 8" Cinder Conc. - "
L3	1-5 x 3 3/2 x 3/8" L - 6'-0" " 1-8" x 8" Cinder Conc. - "
L4	1-3/2 x 3/2 x 9/16" L - 4'-4" " 1-8" x 8" Cinder Conc. - "
L5	1-3/2 x 3/2 x 9/16" L - 4'-0" " 1-8" x 8" Cinder Conc. - "
L6	3-5 x 3 3/2 x 3/8" L - 9'-0" " 2-5 x 3 3/2 x 3/8" L - "

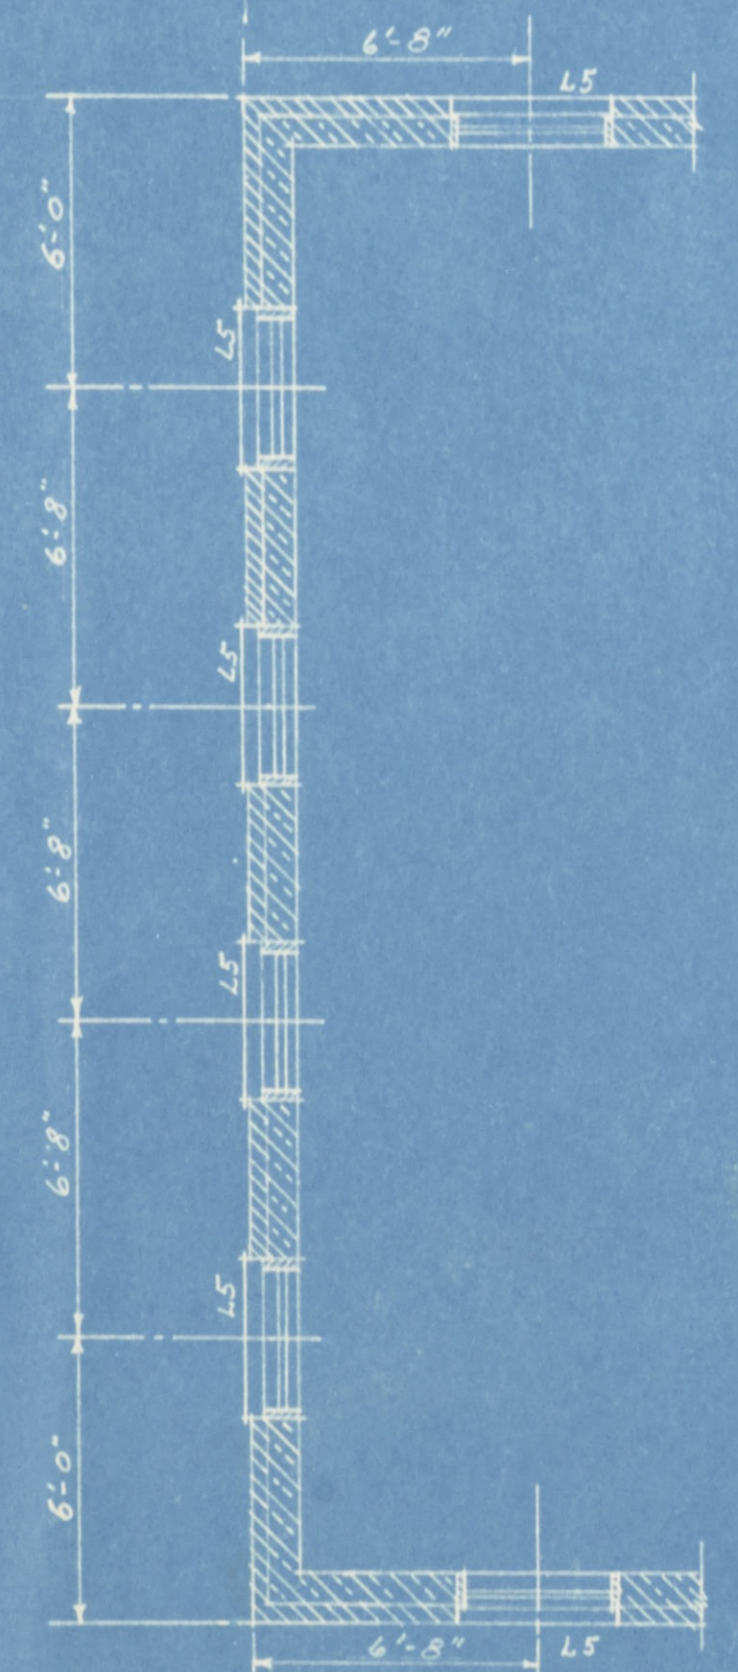

**INLAND STEEL COMPANY**  
 INCORPORATED  
 WHEELWRIGHT, KENTUCKY  
 MERCHANDISE DEPARTMENT  
 WAREHOUSE

SCALE As shown DATE 8-1-52

REVISED \_\_\_\_\_

MADE BY \_\_\_\_\_ TRACED BY \_\_\_\_\_

APPROVED BY \_\_\_\_\_

FILE NO. \_\_\_\_\_