


WEST ELEVATION  
Scale 1/4"=1'-0"

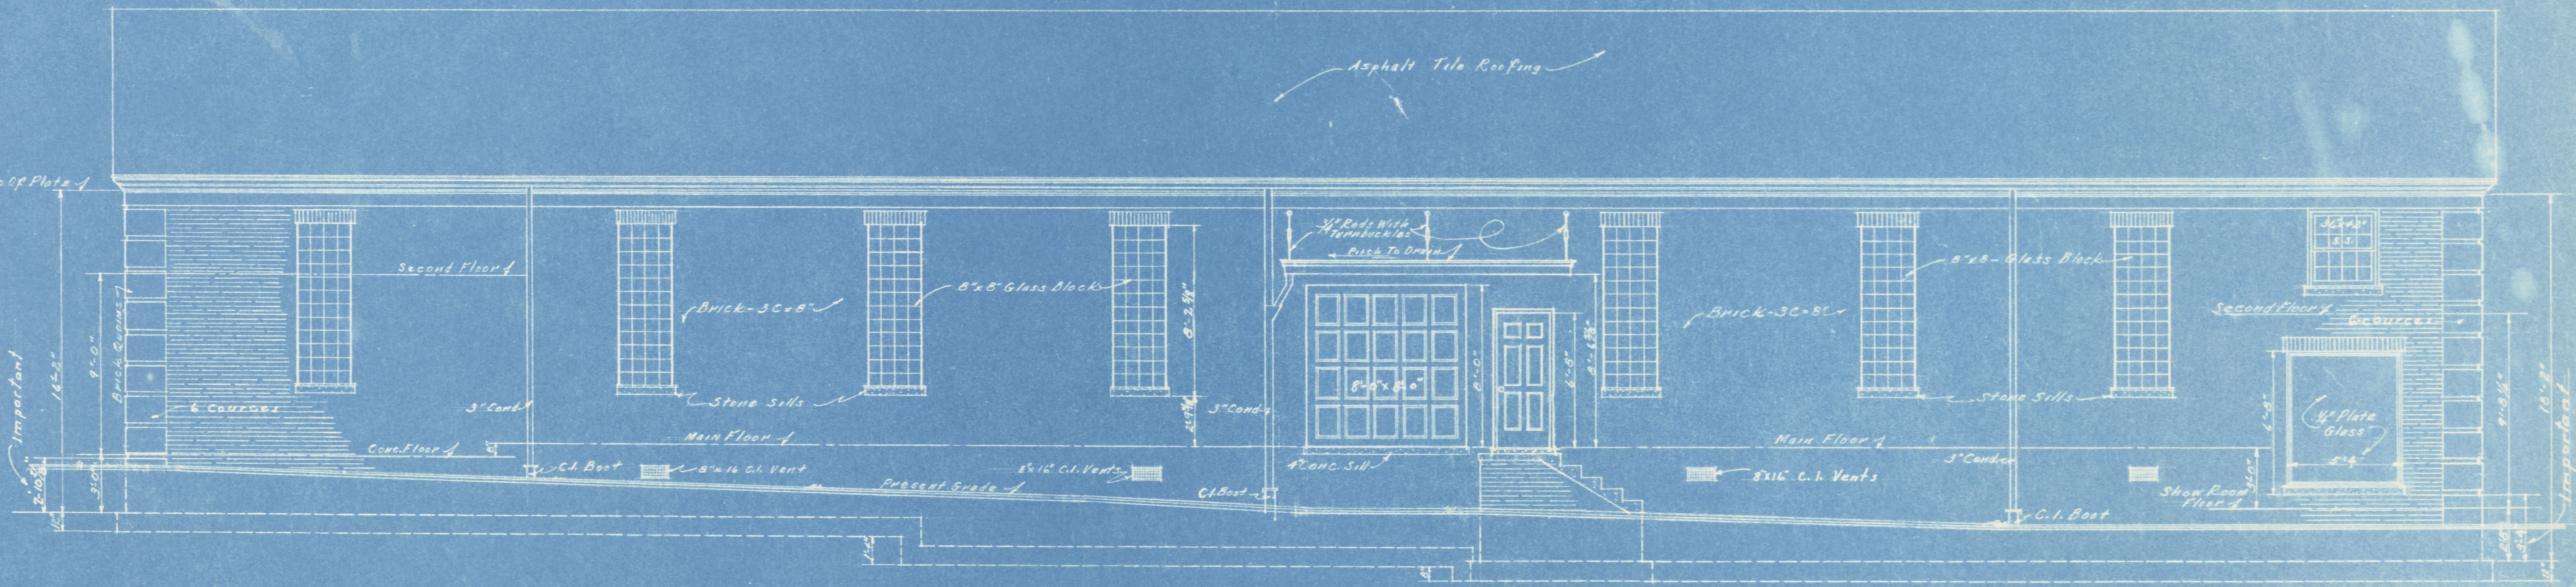

EAST ELEVATION  
Scale 1/4"=1'-0"

**INLAND STEEL COMPANY**  
INCORPORATED  
WHEELWRIGHT, KENTUCKY.  
MERCHANDISE DEPARTMENT  
WAREHOUSE

SCALE As shown      DATE 8-1-57  
 REVISED \_\_\_\_\_  
 MADE BY \_\_\_\_\_      TRACED BY \_\_\_\_\_  
 APPROVED BY \_\_\_\_\_

FILE NO. \_\_\_\_\_

55 NC Wheelwright Collection  
 Blueprints: 117, Inland Steel  
 SHEET 3 OF 6