




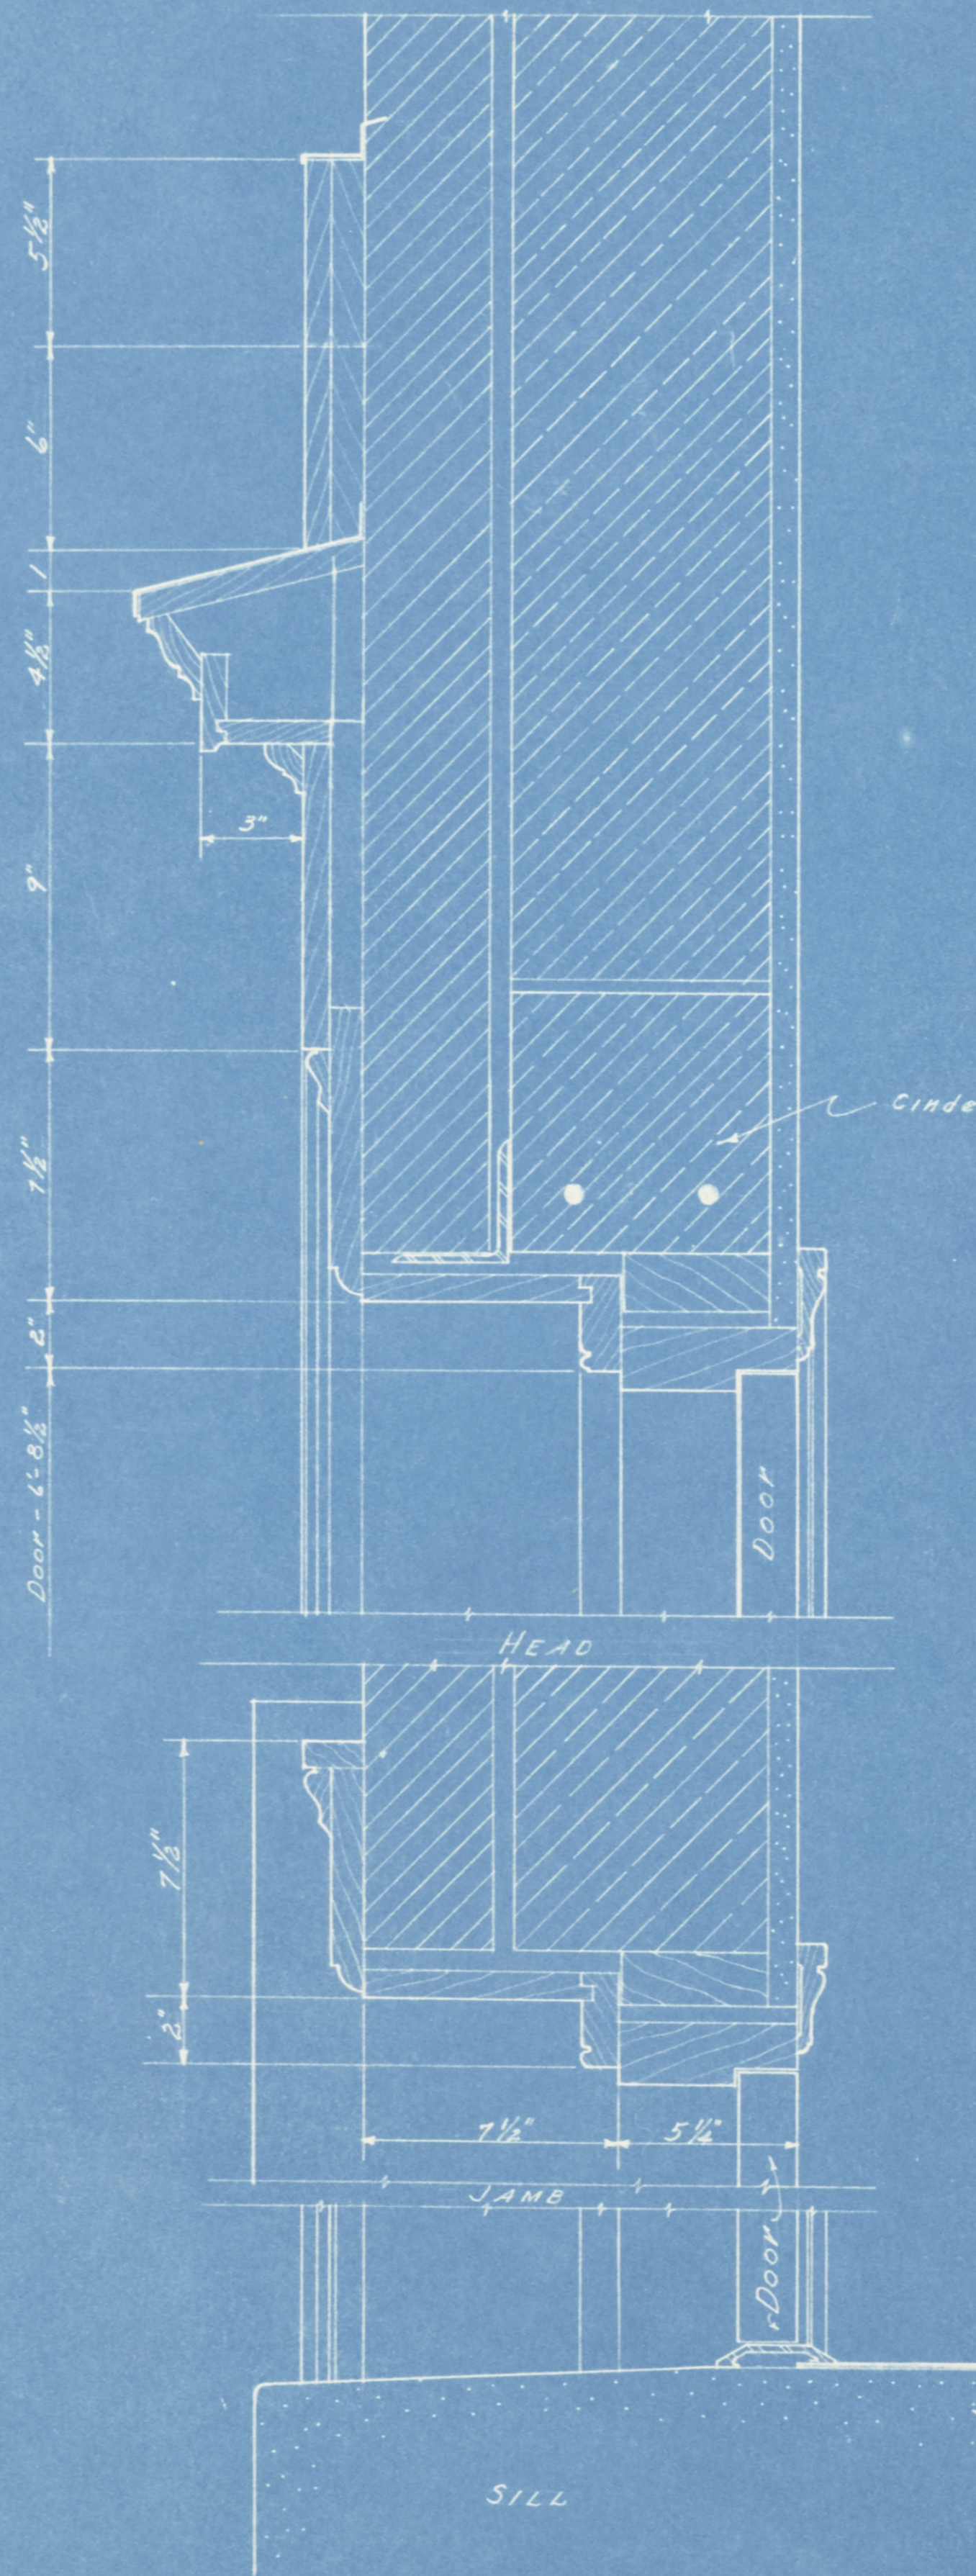


REAR & SIDE DOOR DETAIL
Scale 3/4"=1'-0"

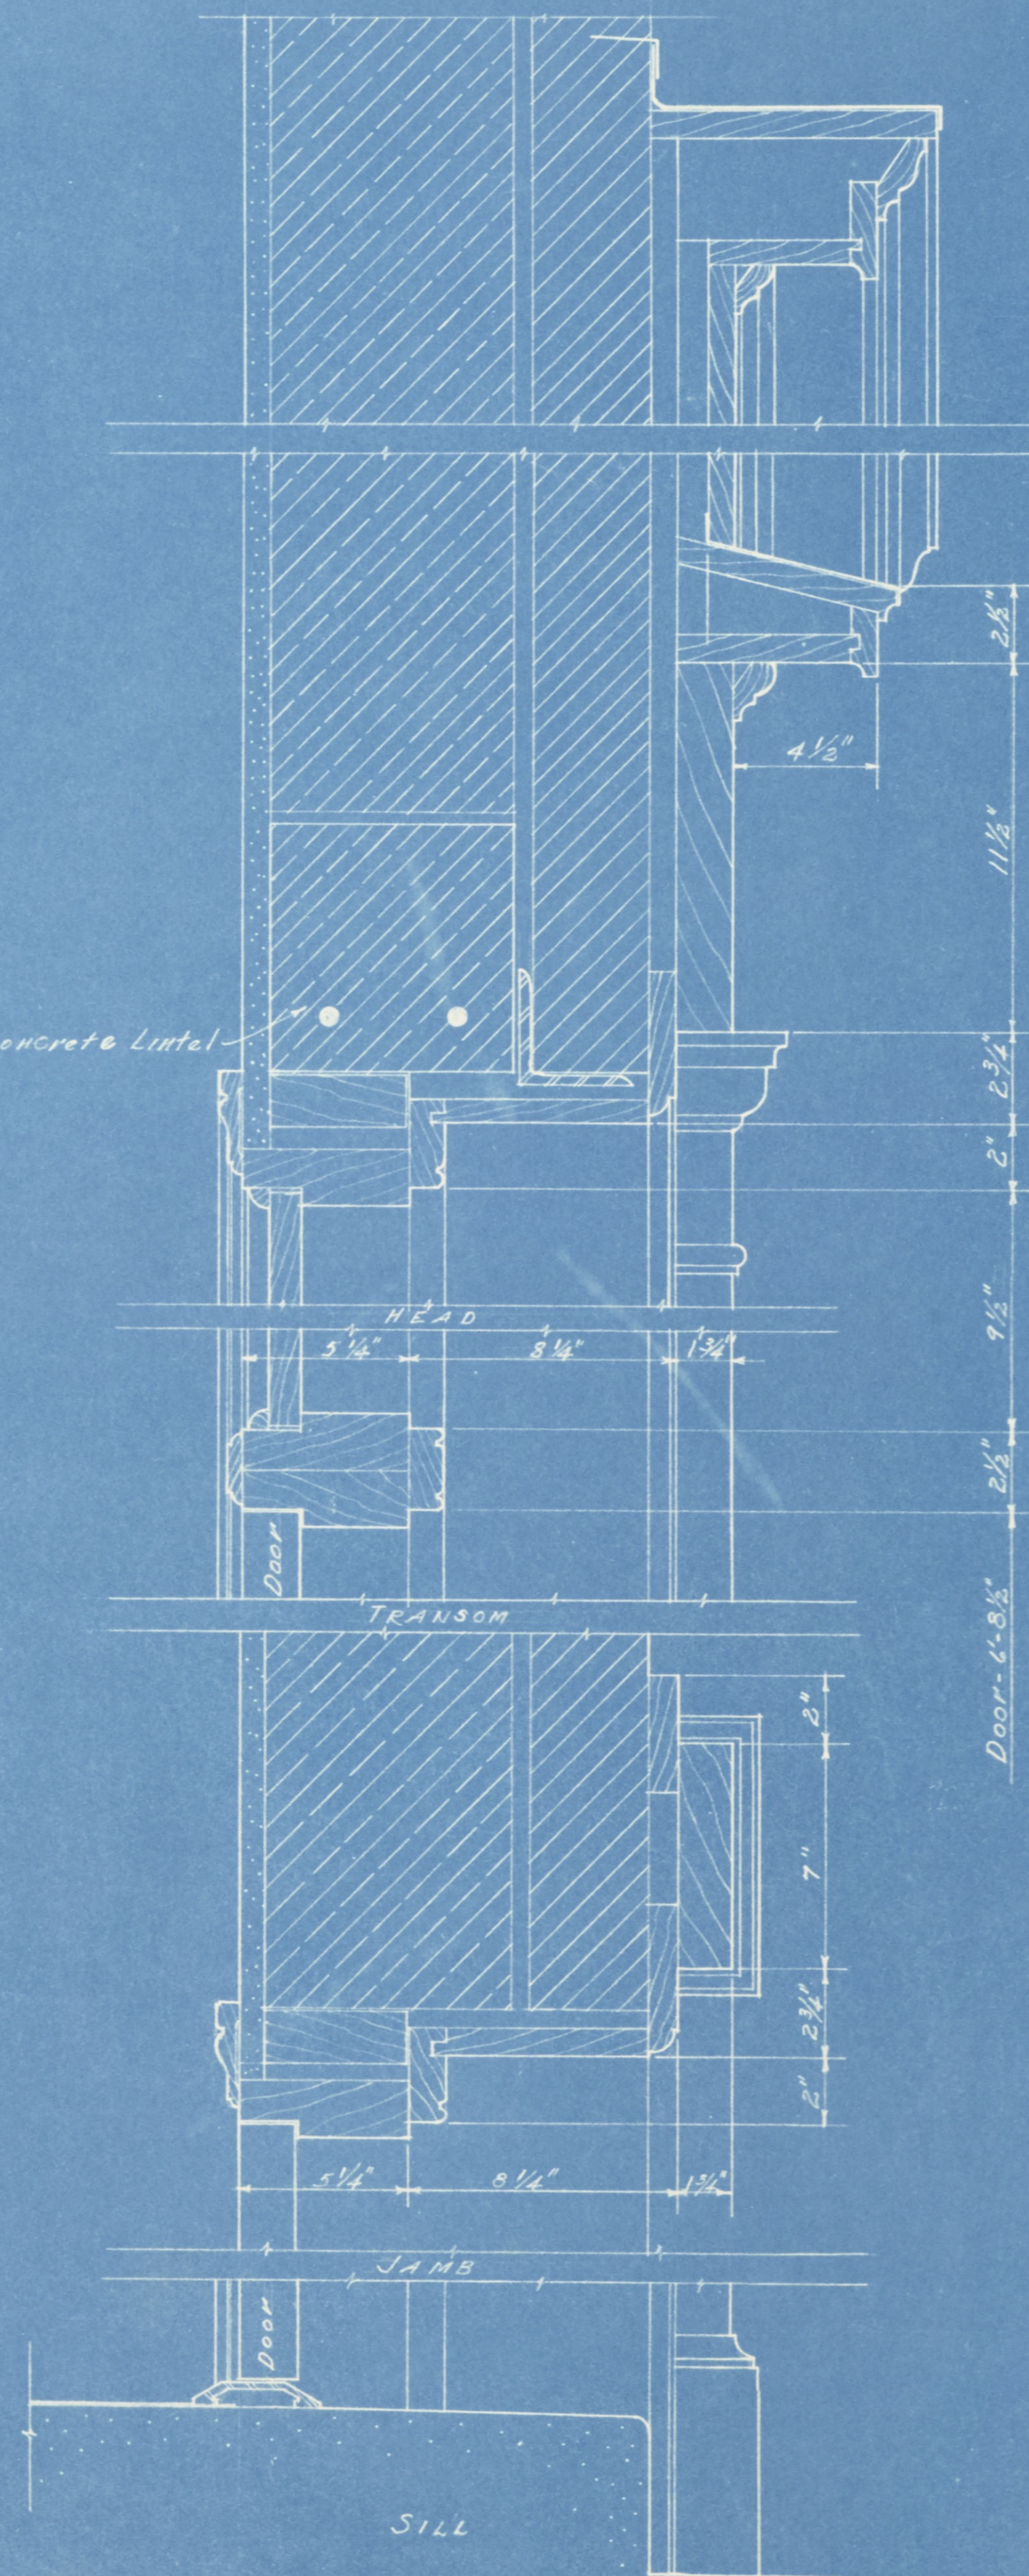

FRONT DOOR DETAIL
Scale 3/4"=1'-0"

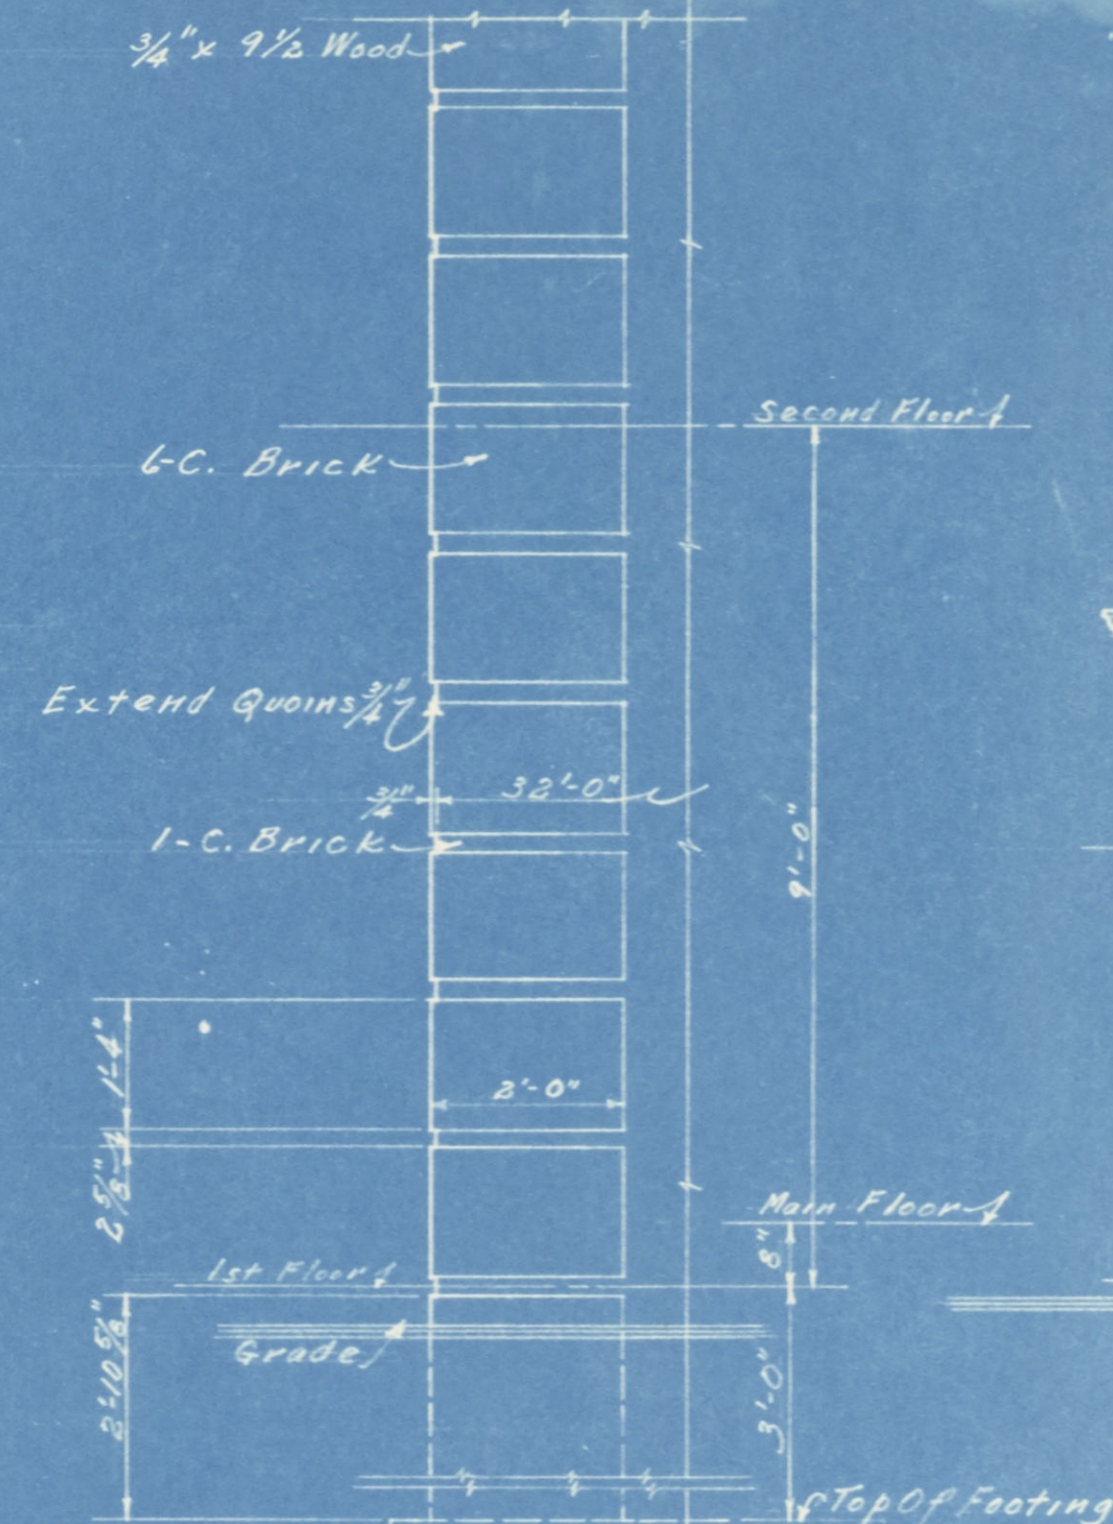

TYPICAL REAR QUOINS
Scale 1/2"=1'-0"

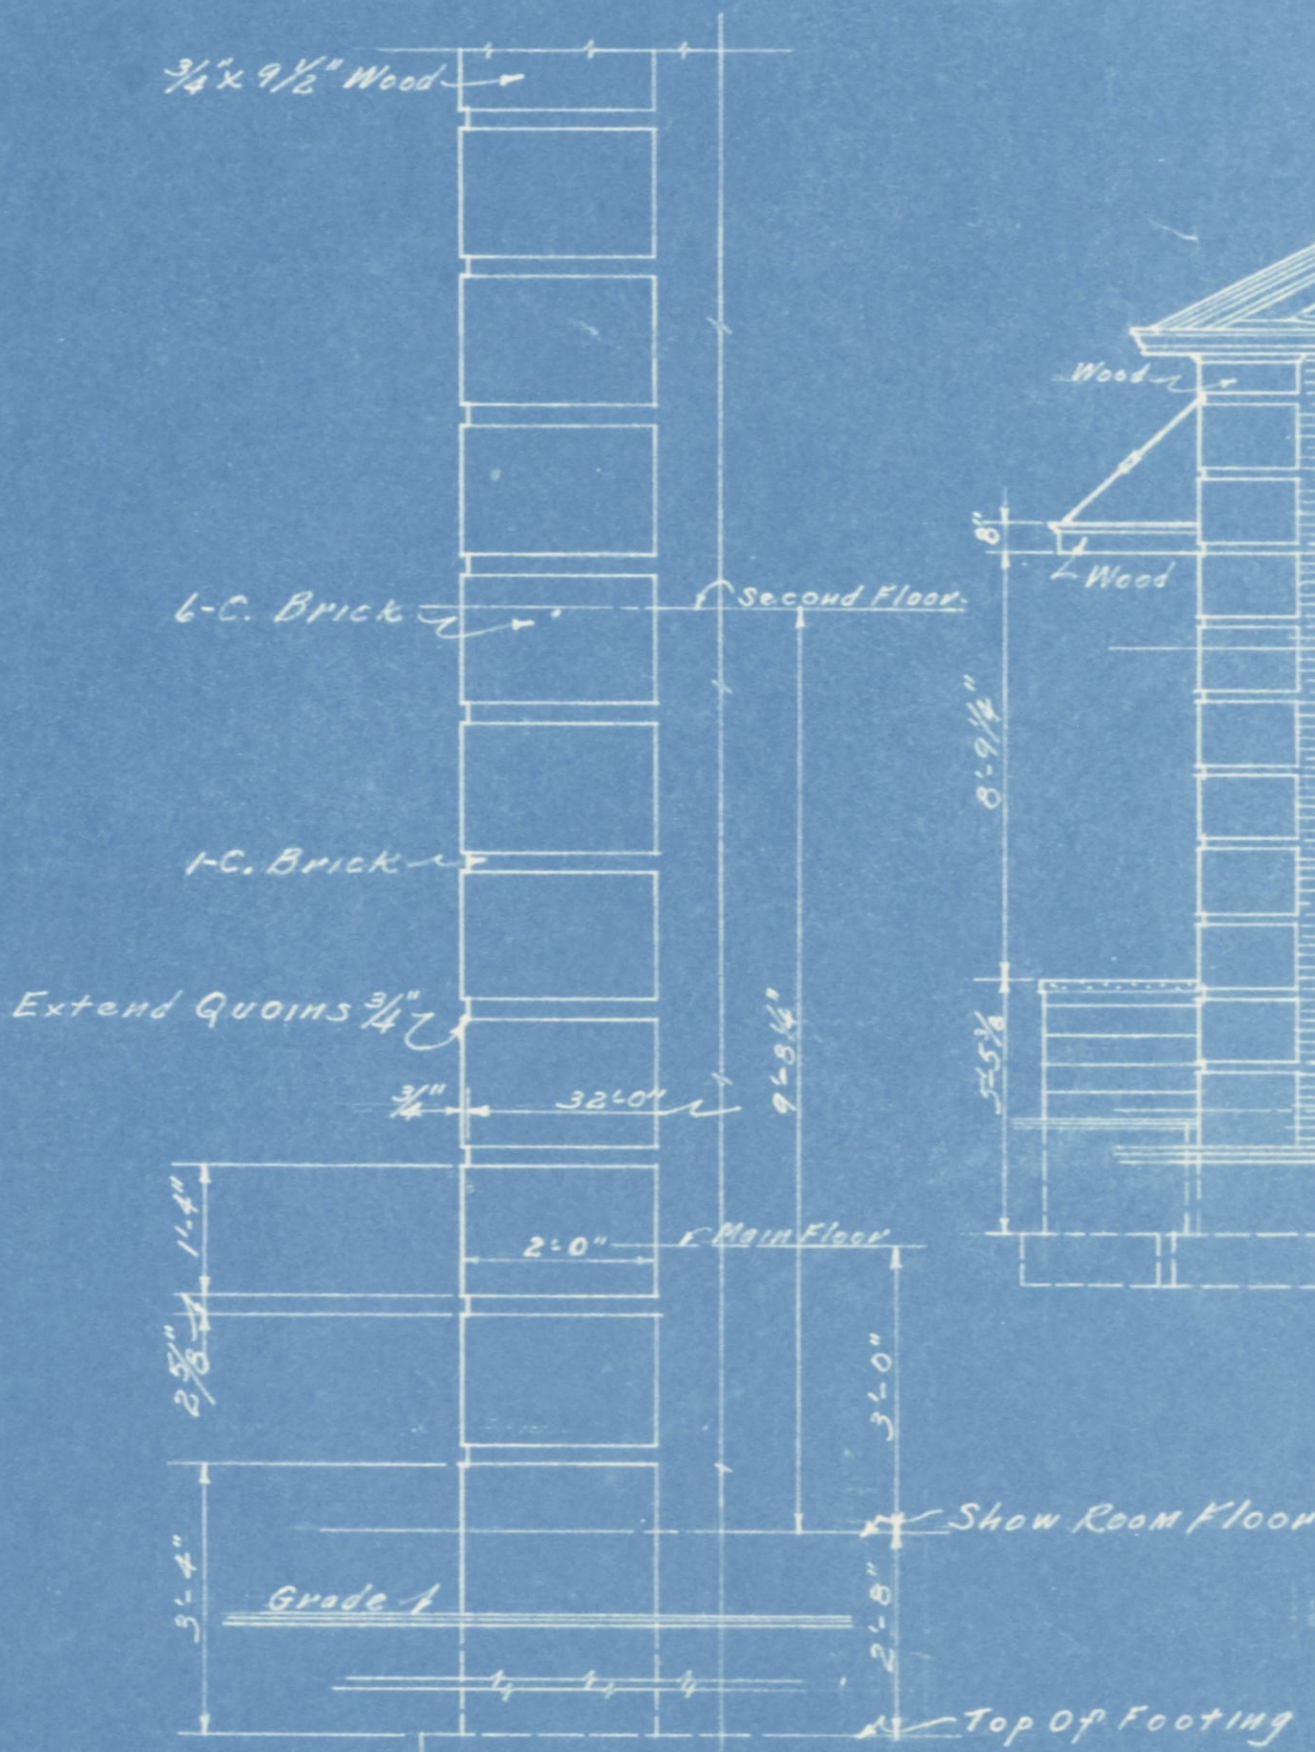

TYPICAL FRONT QUOINS
Scale 1/2"=1'-0"



SOUTH ELEVATION
Scale 1/4"=1'-0"



NORTH ELEVATION
Scale 1/4"=1'-0"

INLAND STEEL COMPANY
INCORPORATED.
WHEELWRIGHT, KENTUCKY.
MERCHANDISE DEPARTMENT
WAREHOUSE

SCALE As shown DATE 8-1-52
REVISED
MADE BY
APPROVED BY

FILE NO.

9516 Wheelwright Collection
Blueprints: 118, Inland Steel

SHEET 4 OF 6