


FRONT ELEVATION

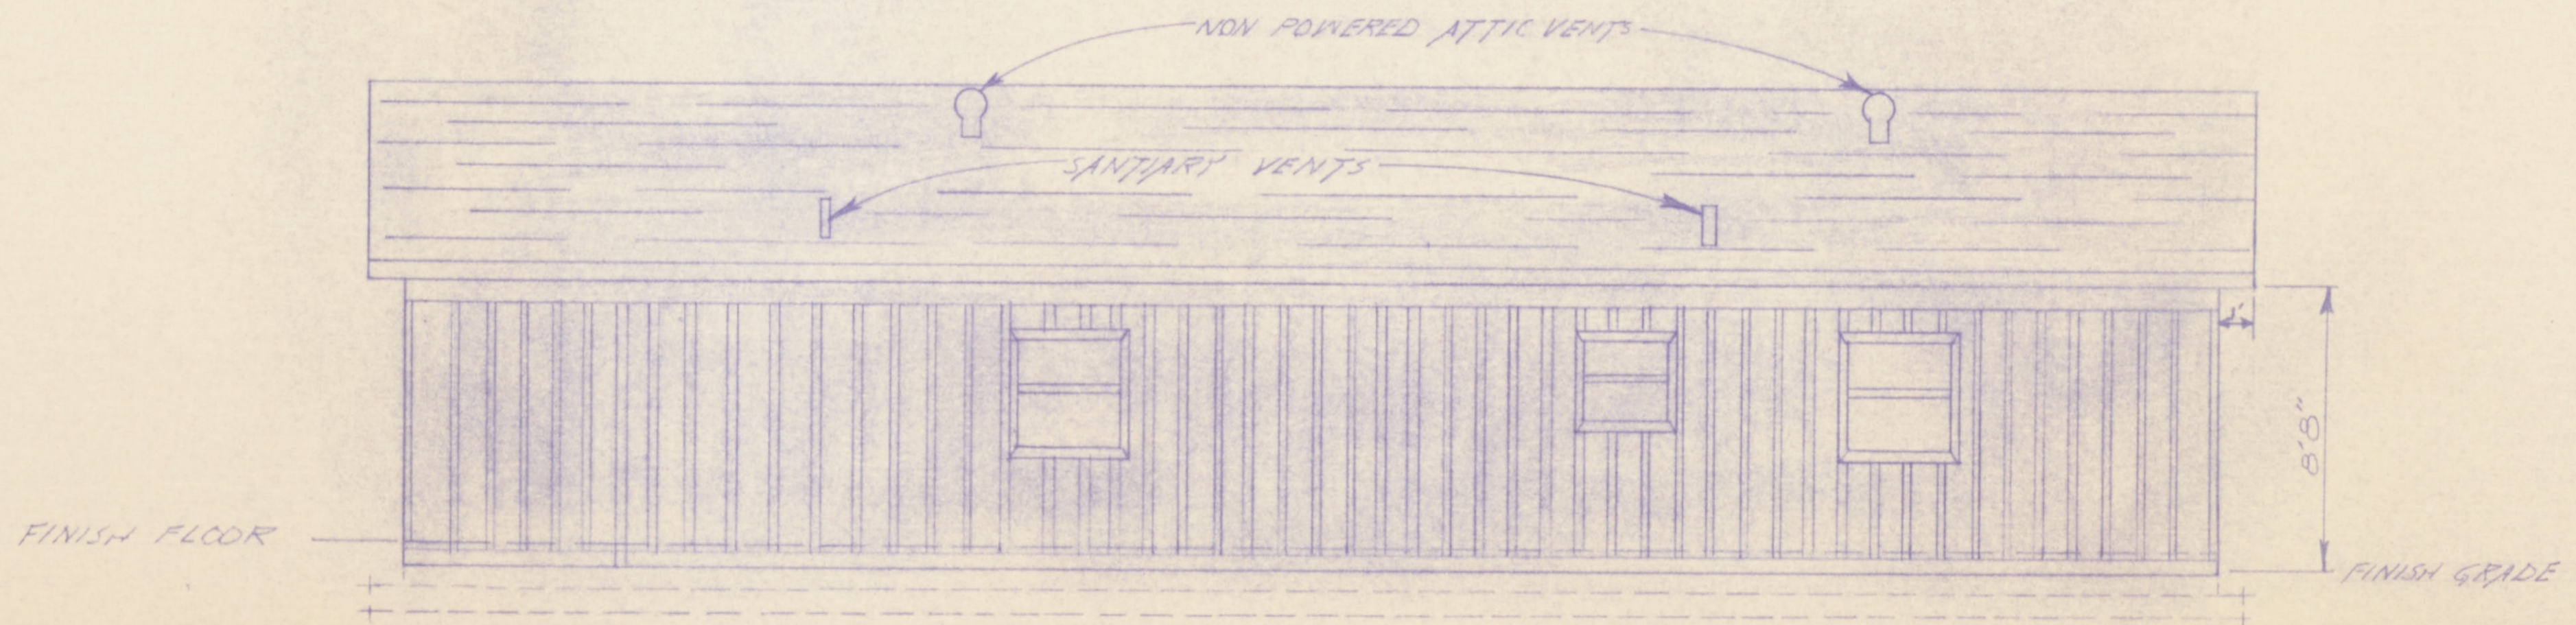

REAR ELEVATION

FRONT & REAR ELEVATION		
ECONOMY 1200		
DATE: SEPT 76	SCALE: 1/4" = 1'	PAGE: 5
DESIGNED BY: CR LEADINGHAM		
CONSTRUCTION SERVICES		

8816 Wheelwright Collection
 Blueprints: 169 Mountain Investment