


KITCHEN CABINET DETAILS
SCALE 1/2" = 1'-0"

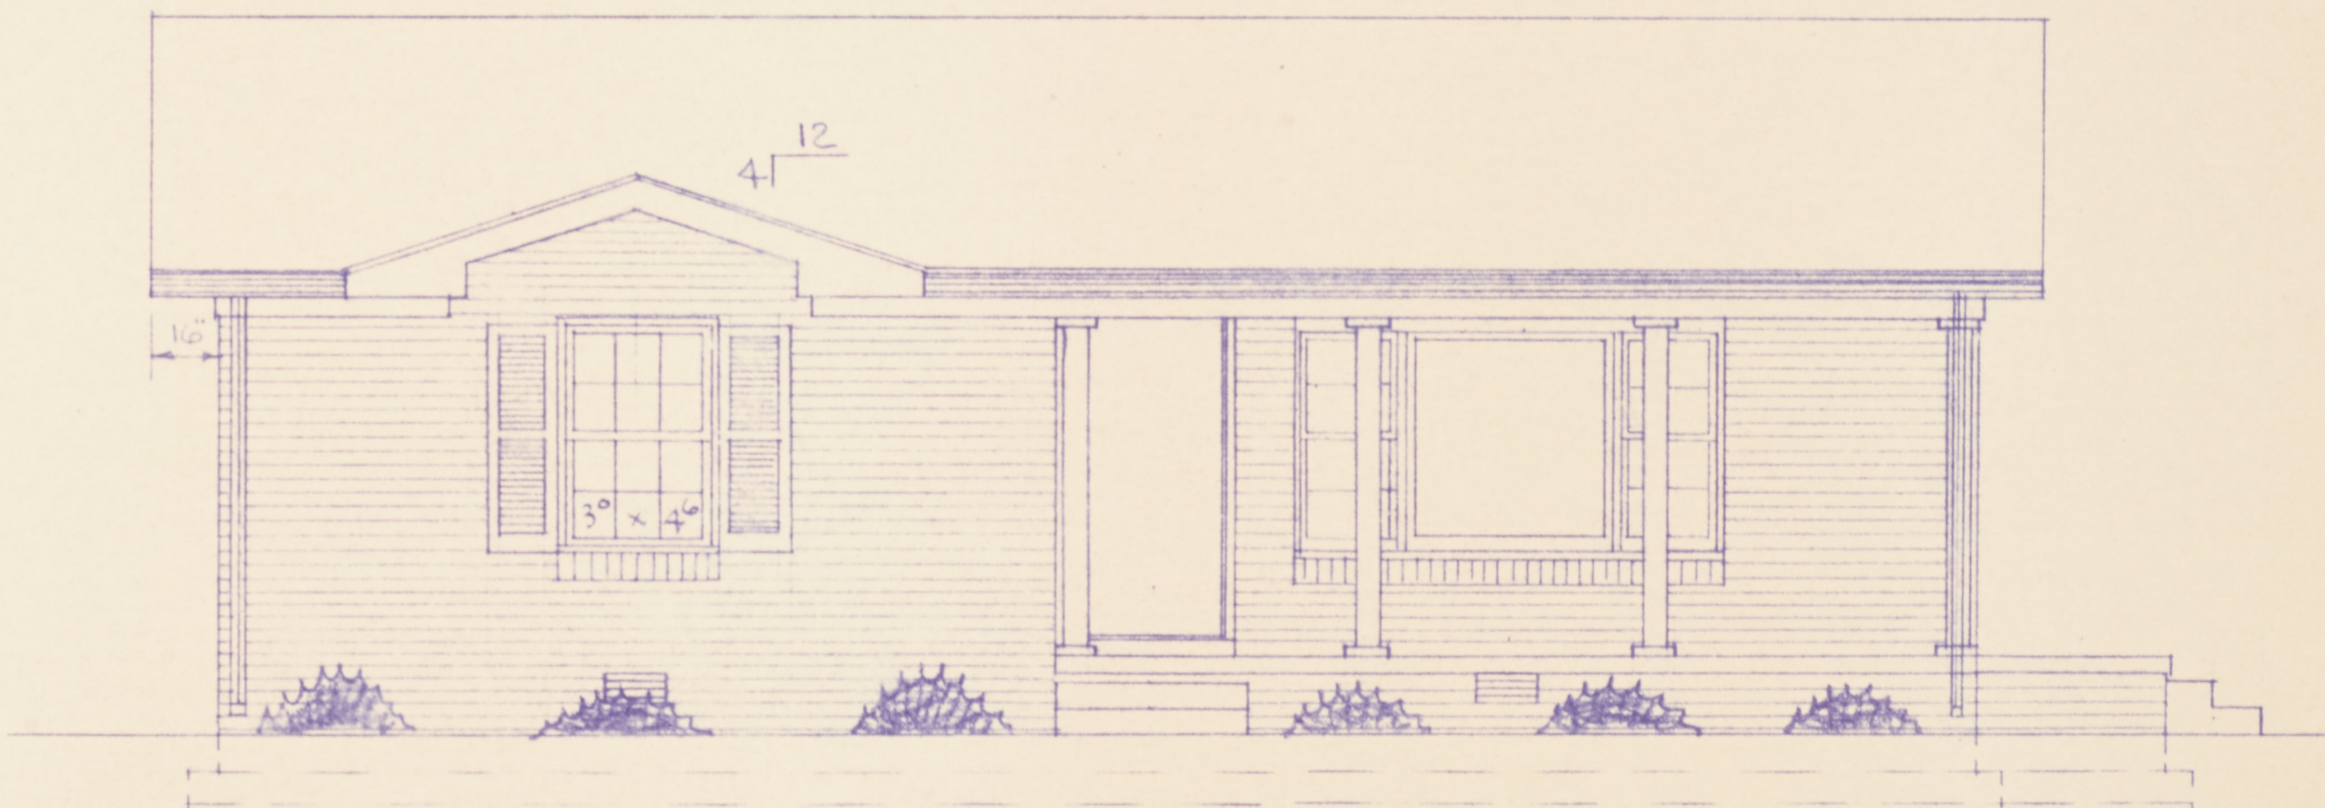

FRONT ELEVATION - "B"



FRONT ELEVATION - "C"

88 MG Wheelwright Collection
Blueprints: 196, N.d.

SCALE:	APPROVED BY:	DRAWN BY: DAVE LEVY/RTS
DATE:		REVISED:
		DRAWING NUMBER: