


LATERALS PER. HEALTH DEPT. REG. - SEE SITE PLAN

INDIVIDUAL SEWAGE DISPOSAL SYSTEM		
SCALE: 1/2" = 1'-0"	APPROVED BY:	DRAWN BY:
DATE:		REVISED:
		DRAWING NUMBER:

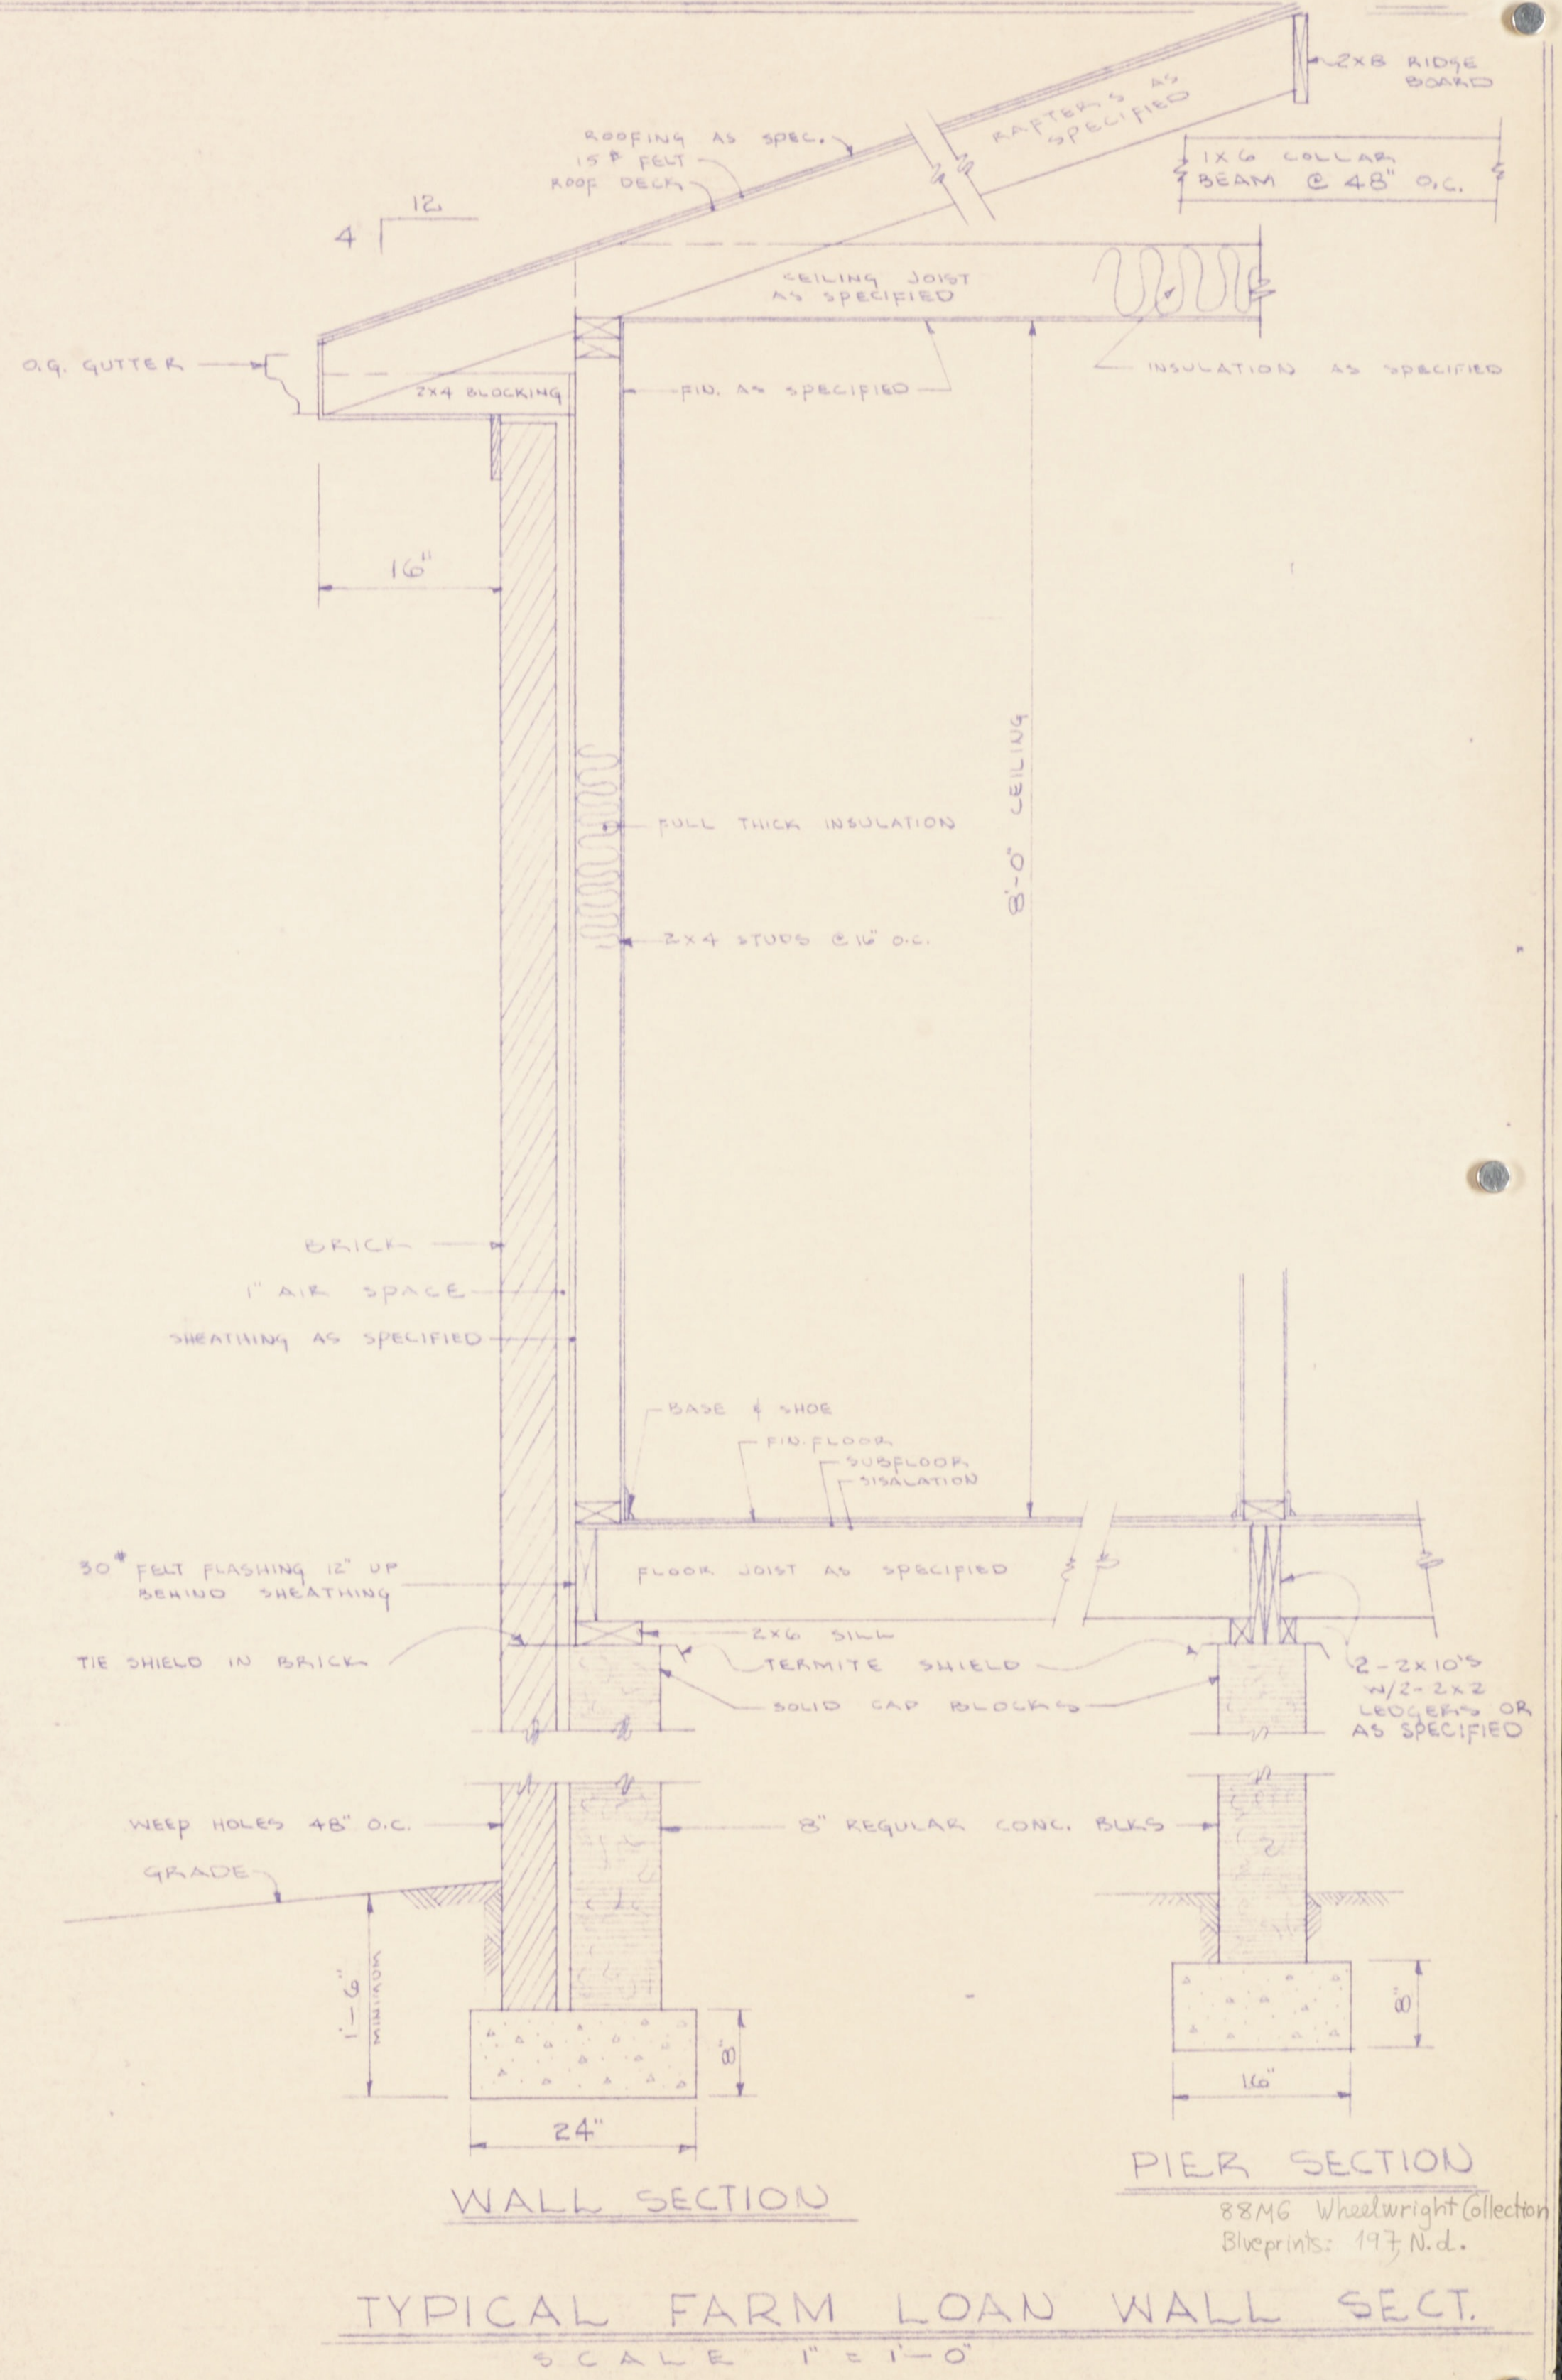

TYPICAL FARM LOAN WALL SECT. SCALE 1" = 1'-0"

8846 Wheelwright Collection Blueprints: 197 N.d.