


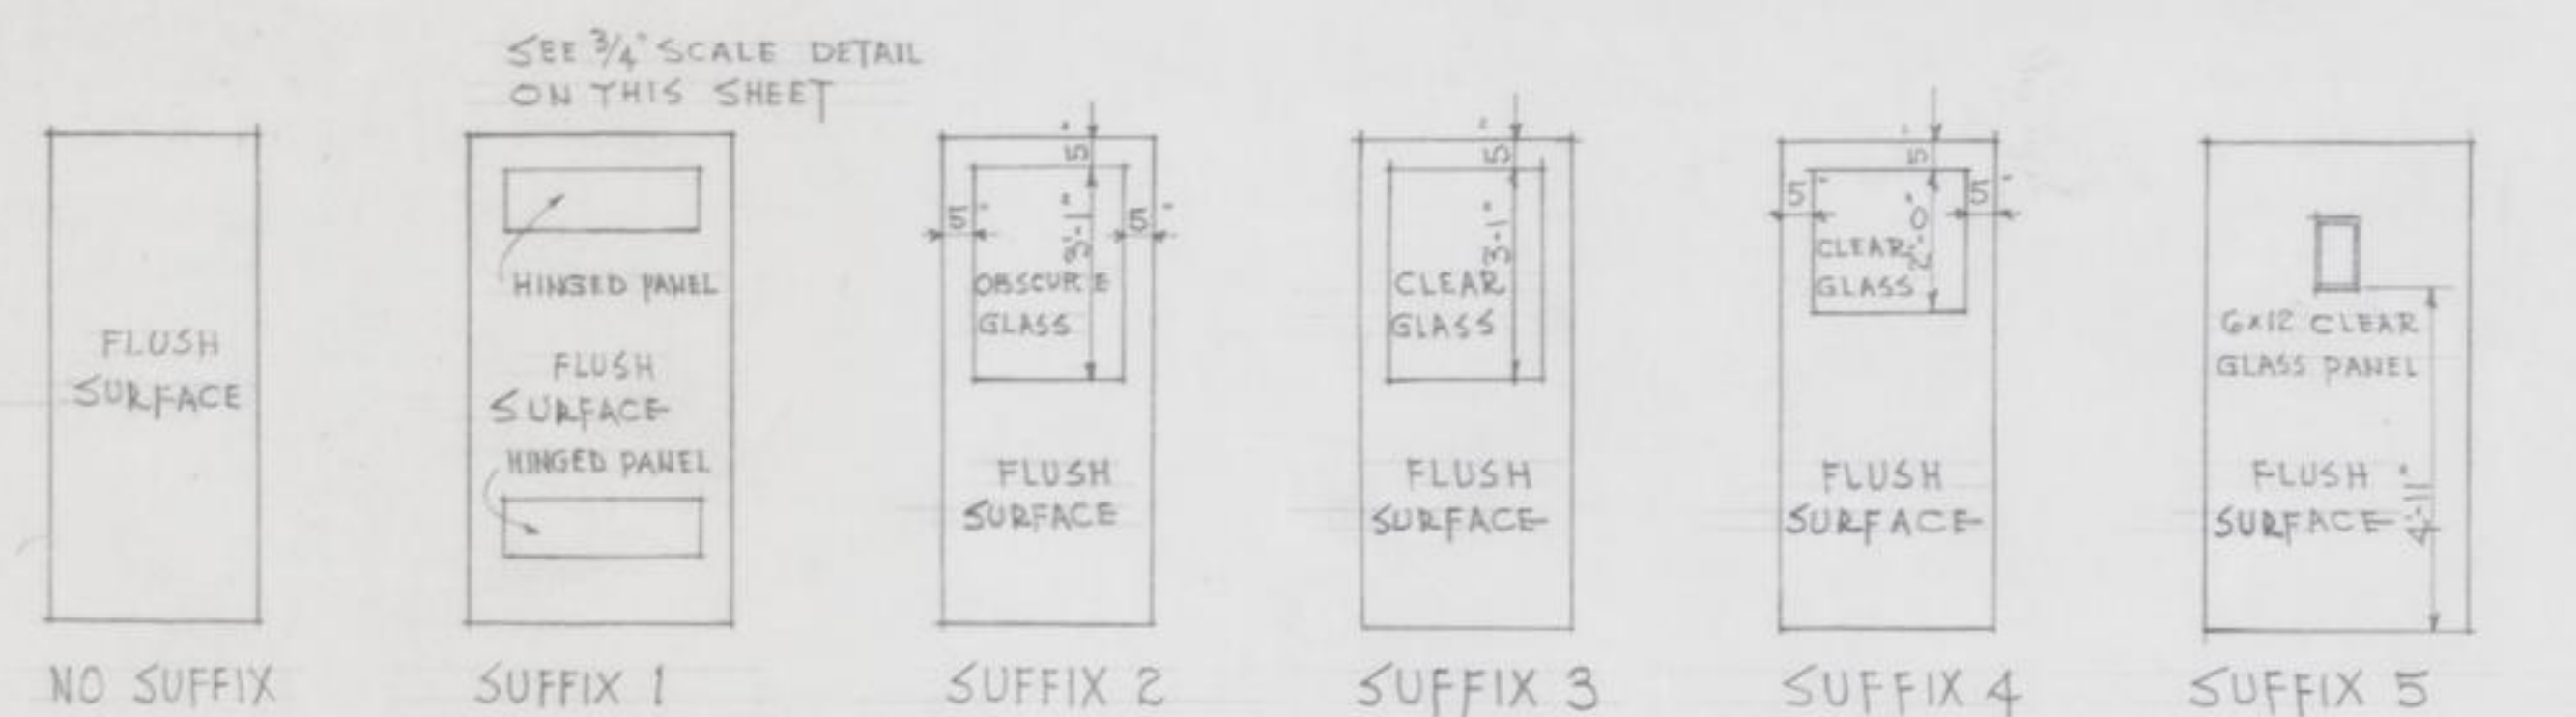


- A 3'-0" x 7'-0" x 1/4"
- B 3'-0" x 7'-0" x 1/2"
- C 3'-0" x 7'-0" x 3/4"
- D 2'-0" x 7'-0" x 1/4"
- E 2'-0" x 7'-0" x 1/2"
- F 2'-0" x 7'-0" x 3/4"
- G 2'-0" x 7'-0" x 1"
- H 2'-0" x 7'-0" x 1 1/4"
- I 2'-0" x 7'-0" x 1 1/2"
- J 2'-0" x 7'-0" x 1 3/4"
- K (2) 2'-0" x 7'-0" x 1"
- L (2) 3'-0" x 7'-0" x 1"
- M 4'-0" x 8'-0" x 1"

PREFIX 'A' INDICATES 15 MM. LEAD CORE DOOR.
SUFFIX 'L' INDICATES STATIONARY LIGHT LOCK DOOR.
PREFIX 'S' IN CONNECTION WITH DOOR LETTER INDICATES LIGHT LOCK SHADE OVER GLASS PANEL PROVIDE SIMILAR SHADES WHERE NOTED IN CONNECTION WITH GLASS PANELS AT SURGEON'S SCRUPTUP SPACES. SHADES APPLIED ON OPERATING ROOM SIDE OF GLASS PANEL.
LETTER INDICATES SIZE OF DOOR. SUFFIX NUMBER INDICATES DESIGN SINGLE CIRCLE THIS INDICATES WOOD DOORS.
DOUBLE CIRCLE THIS INDICATES METAL DOORS.
EXT. SIDE DOORS ARE SHOWN IN CONNECTION WITH EXTERIOR ELEVATIONS & DETAILS.

FRAMES OVER 3'-0" WIDE SHALL HAVE HEADS REINFORCED WITH 12 GA. STEEL CHANNELS OR ANGLES SPOT WELDED IN PLACE, EXCEPT WHERE LOOSE LINTELS ARE PROVIDED.


CASED OPENINGS

CC 3'-0" x 7'-0"
DD 2'-0" x 7'-0"

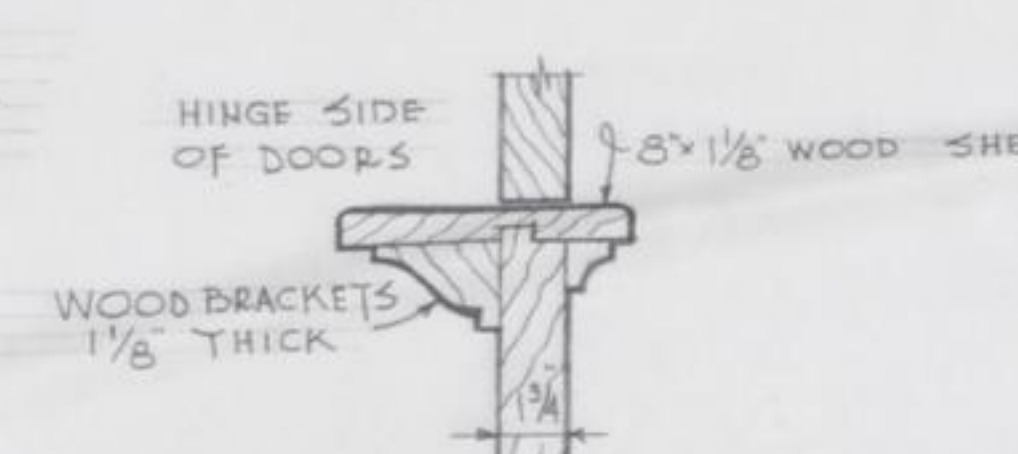


PART ELEVATION OF FRAME FOR DOORS WHERE TILE WAINSCOT OCCURS

SCALE 1/2" = 1'-0"

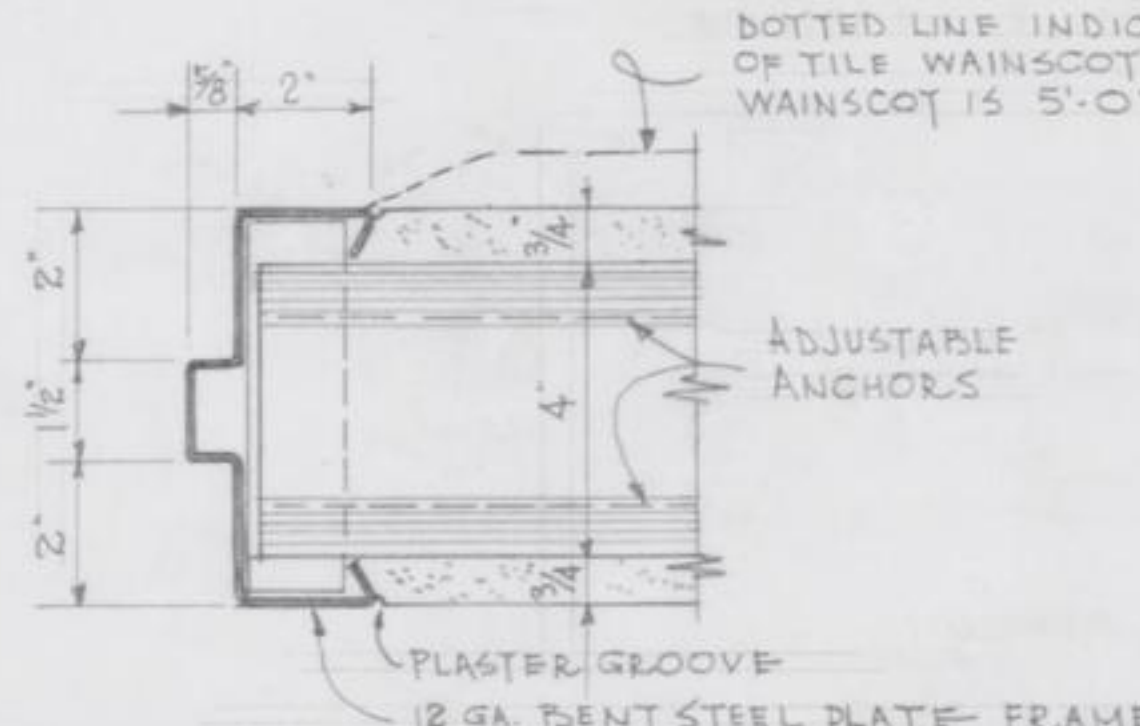


SECTION DETAIL OF LEAD CORE SCREEN

SCALE 1/2" = 1'-0"

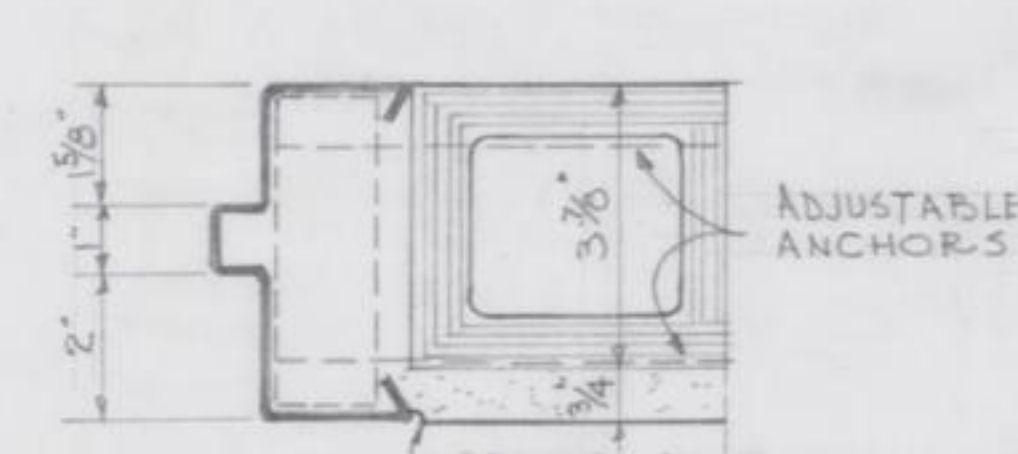


DETAIL OF EXT. STEEL BUCK FRAME IN CONCRETE WALL

EXT. FRAMES IN BRICK & TILE WALLS SIMILAR SCALE 3/4" = 1'-0"

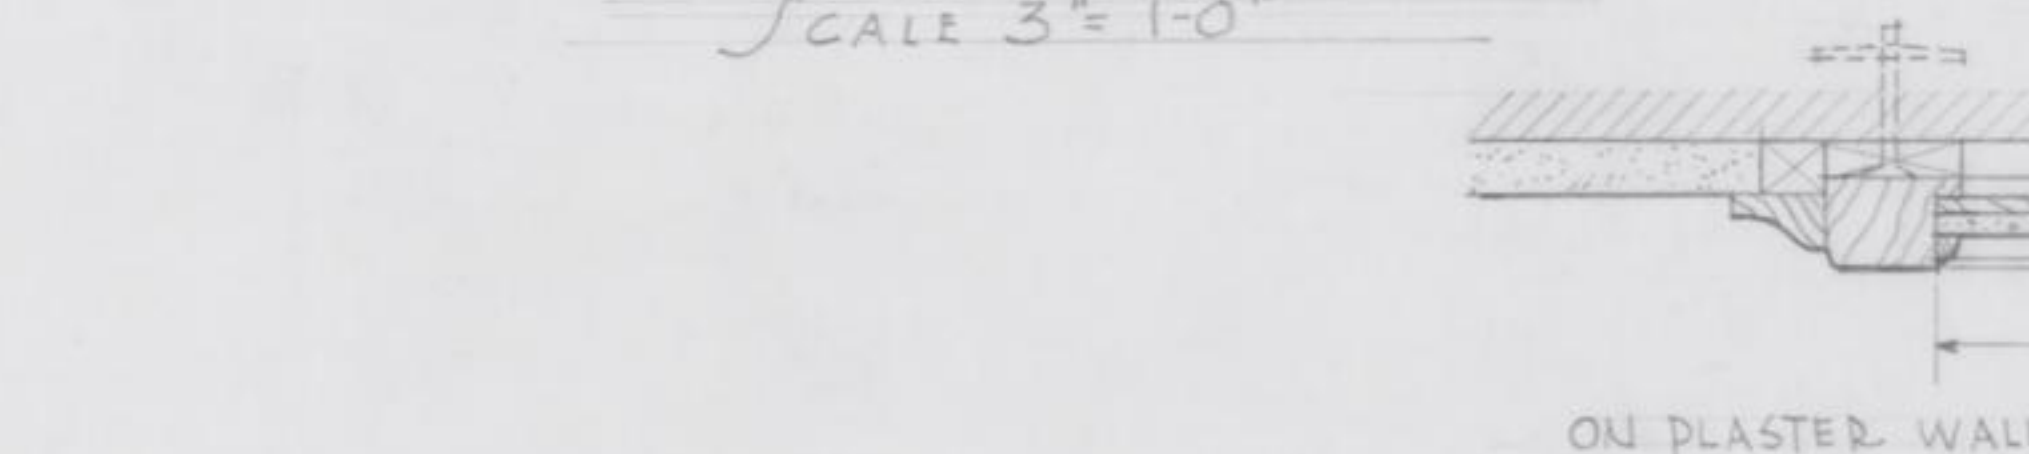


DETAIL OF BULLETIN BOARD

SCALE 3/4" = 1'-0"

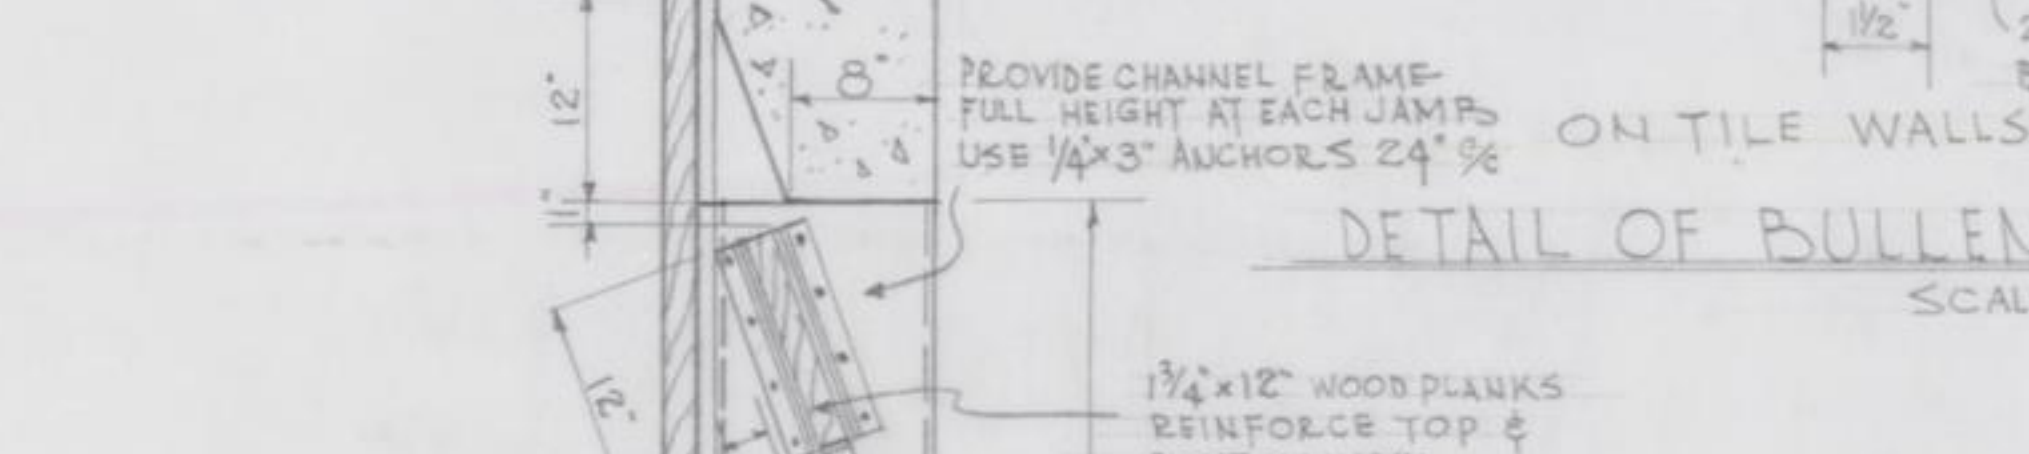


DETAIL OF STEEL CORNER GUARDS

SCALE 3/4" = 1'-0"

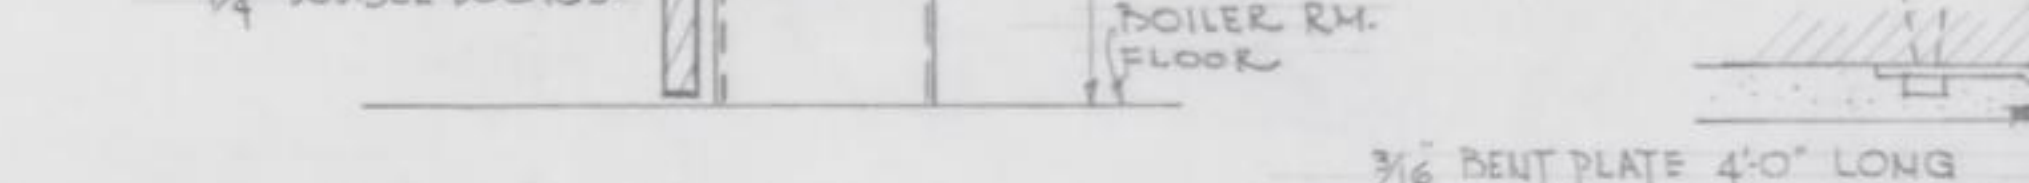


DETAIL OF KITCHEN RANGE HOOD

SCALE 1/2" = 1'-0"

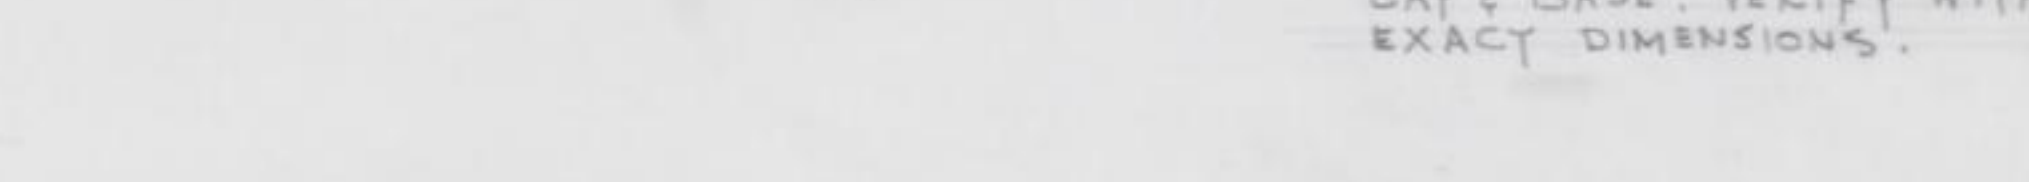

DETAIL OF HOSPITAL CUBICLES

IN ROOMS 251-255-257 & 261 SCALE 1/2" = 1'-0"

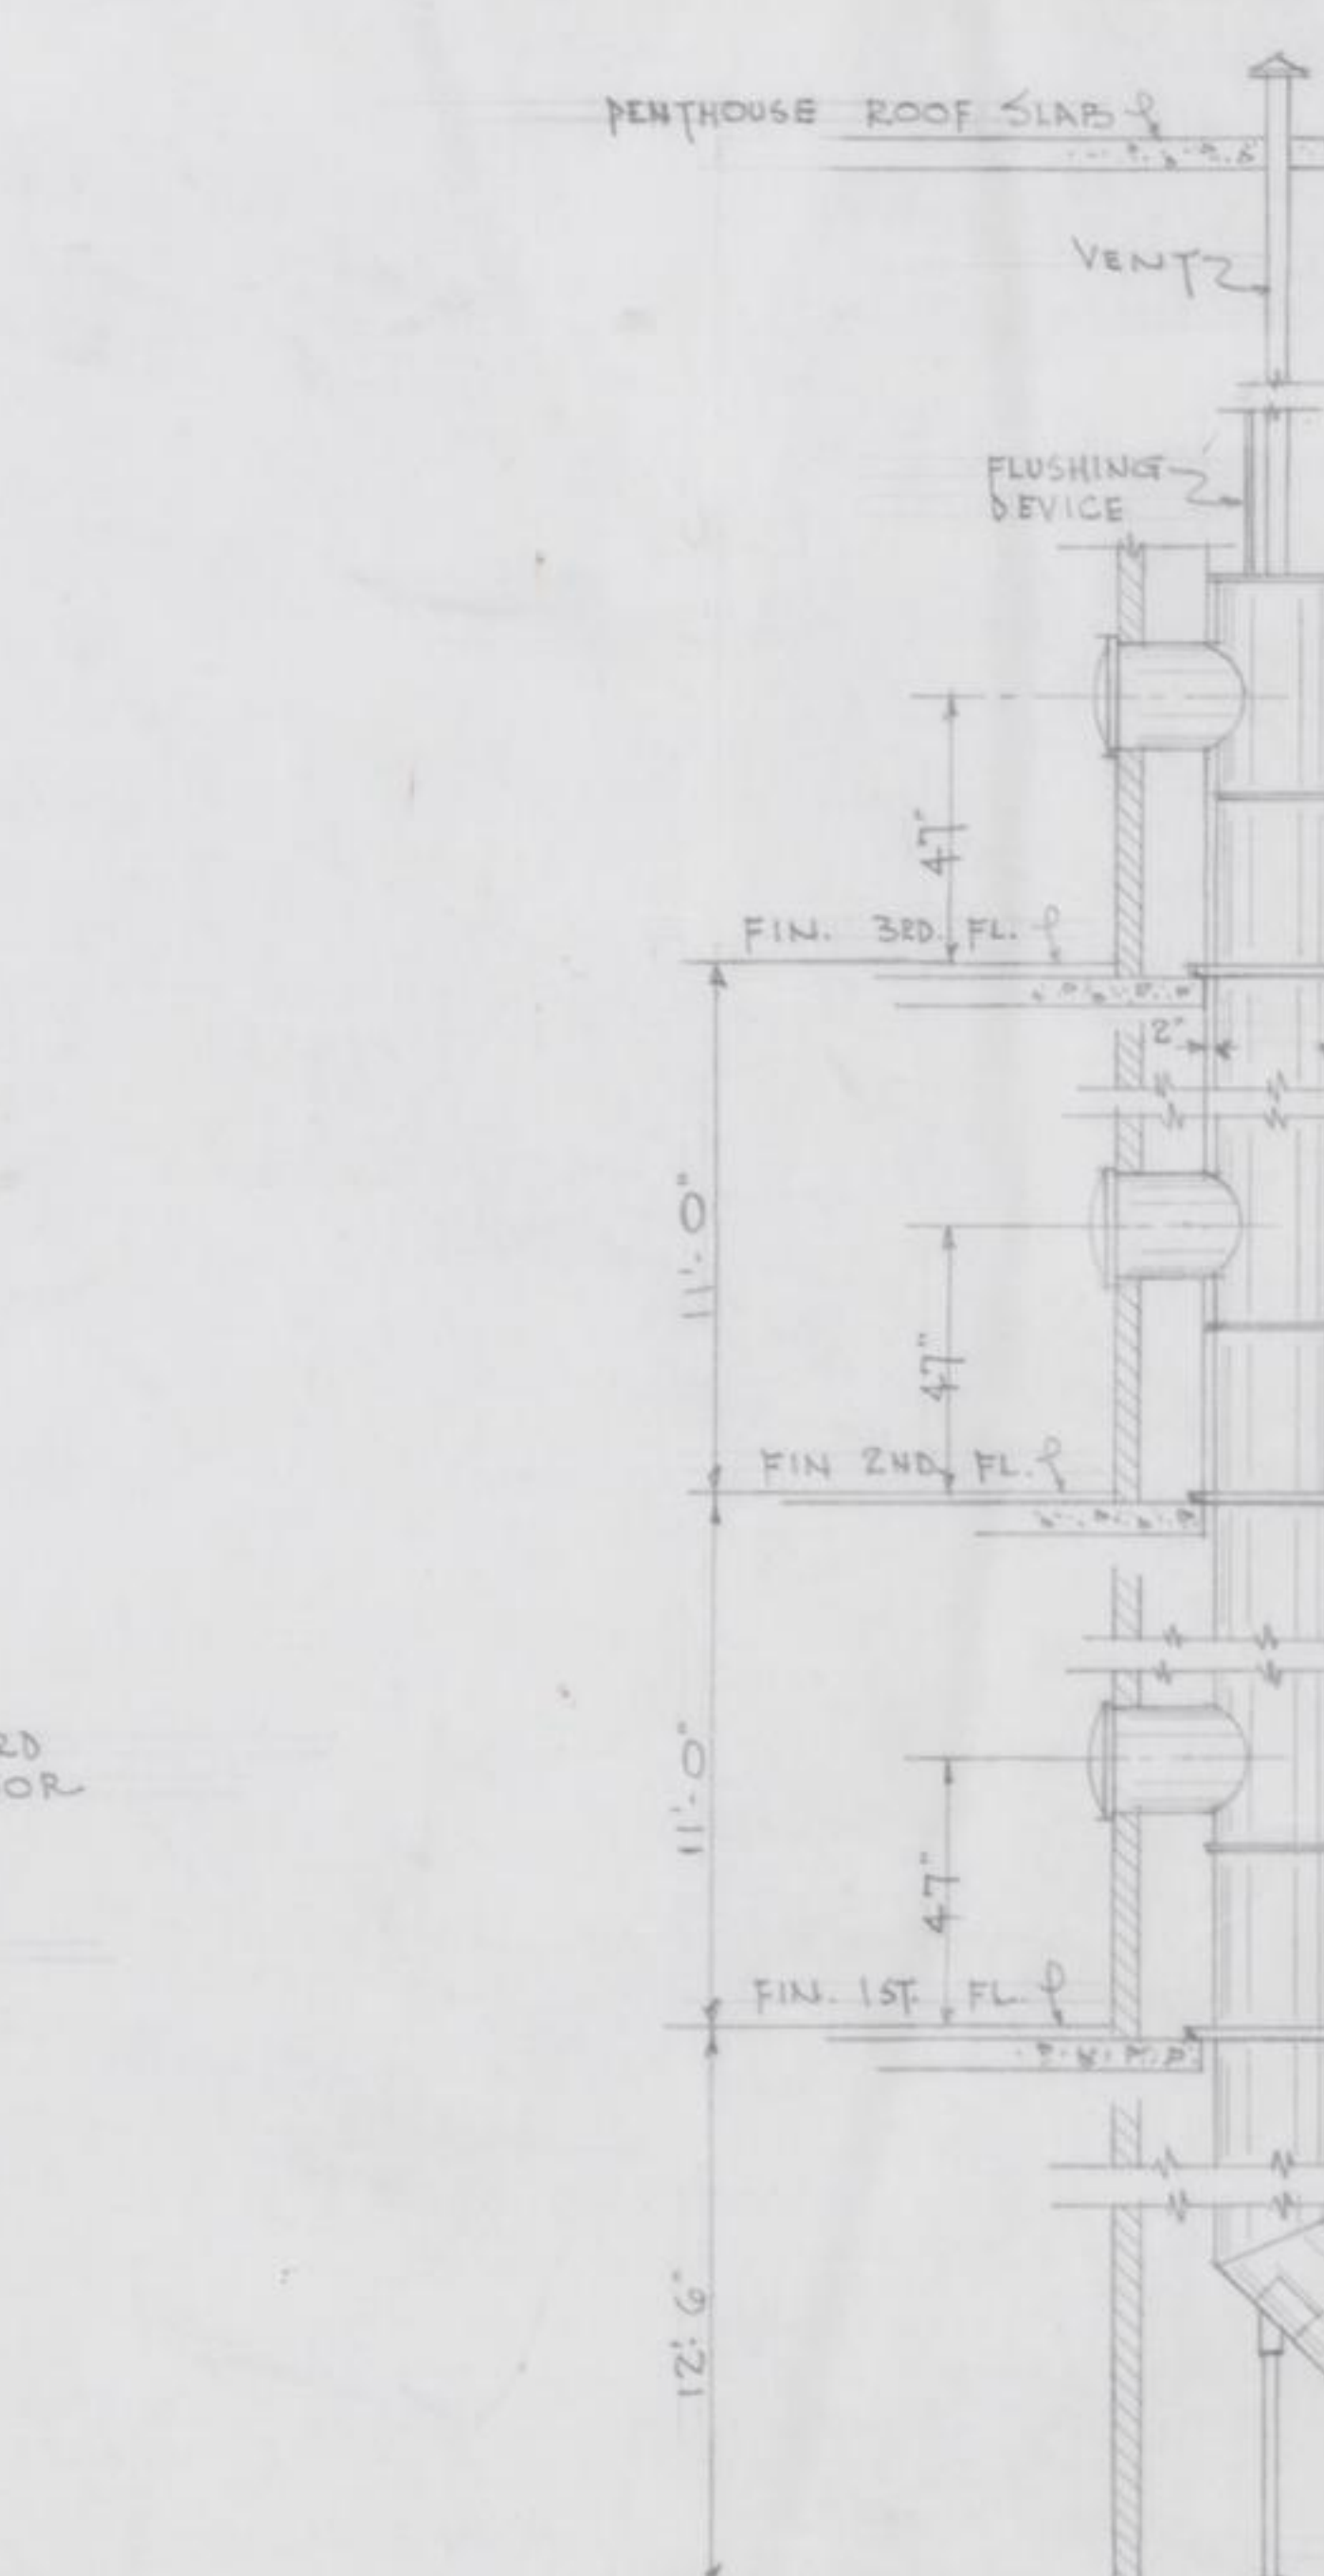

ALTERATIONS & ADDITIONS
DOWLING GREEN, WALLER COUNTY HOSPITAL
DOWLING GREEN, KENTUCKY
ROBERT W. McMEELIN, ARCHITECT
LEXINGTON, KENTUCKY
JAMES HARRIS & SONS
CONSULTING ARCHITECTS, CINCINNATI, O.
DATE: NOV. 2, 1949
DESIGN BY: JINGER
REVISIONS: 3-4-50
REGISTERED ARCHITECT
NO. 37
COMMONWEALTH OF KENTUCKY
12
OF 25 JULY