




FIRST FLOOR PLAN
SCALE $\frac{1}{8}" = 1'-0"$

ROBERT W. McMEEKIN
ARCHITECT
LEXINGTON, KENTUCKY

STORE BUILDING LOCATED AT 163 EAST MAIN STREET
LEXINGTON, KENTUCKY
H. M. HYMSON, OWNER

FILE No. 229
DATE 3-25-29
12-30-44
REVISED

SHEET No.
1