


LOCATION OF ELEVATOR
 SIDE OF FINISH PLASTERED WALL
 FLUSH WITH PRESENT STAIRWAY
 PARTITION.

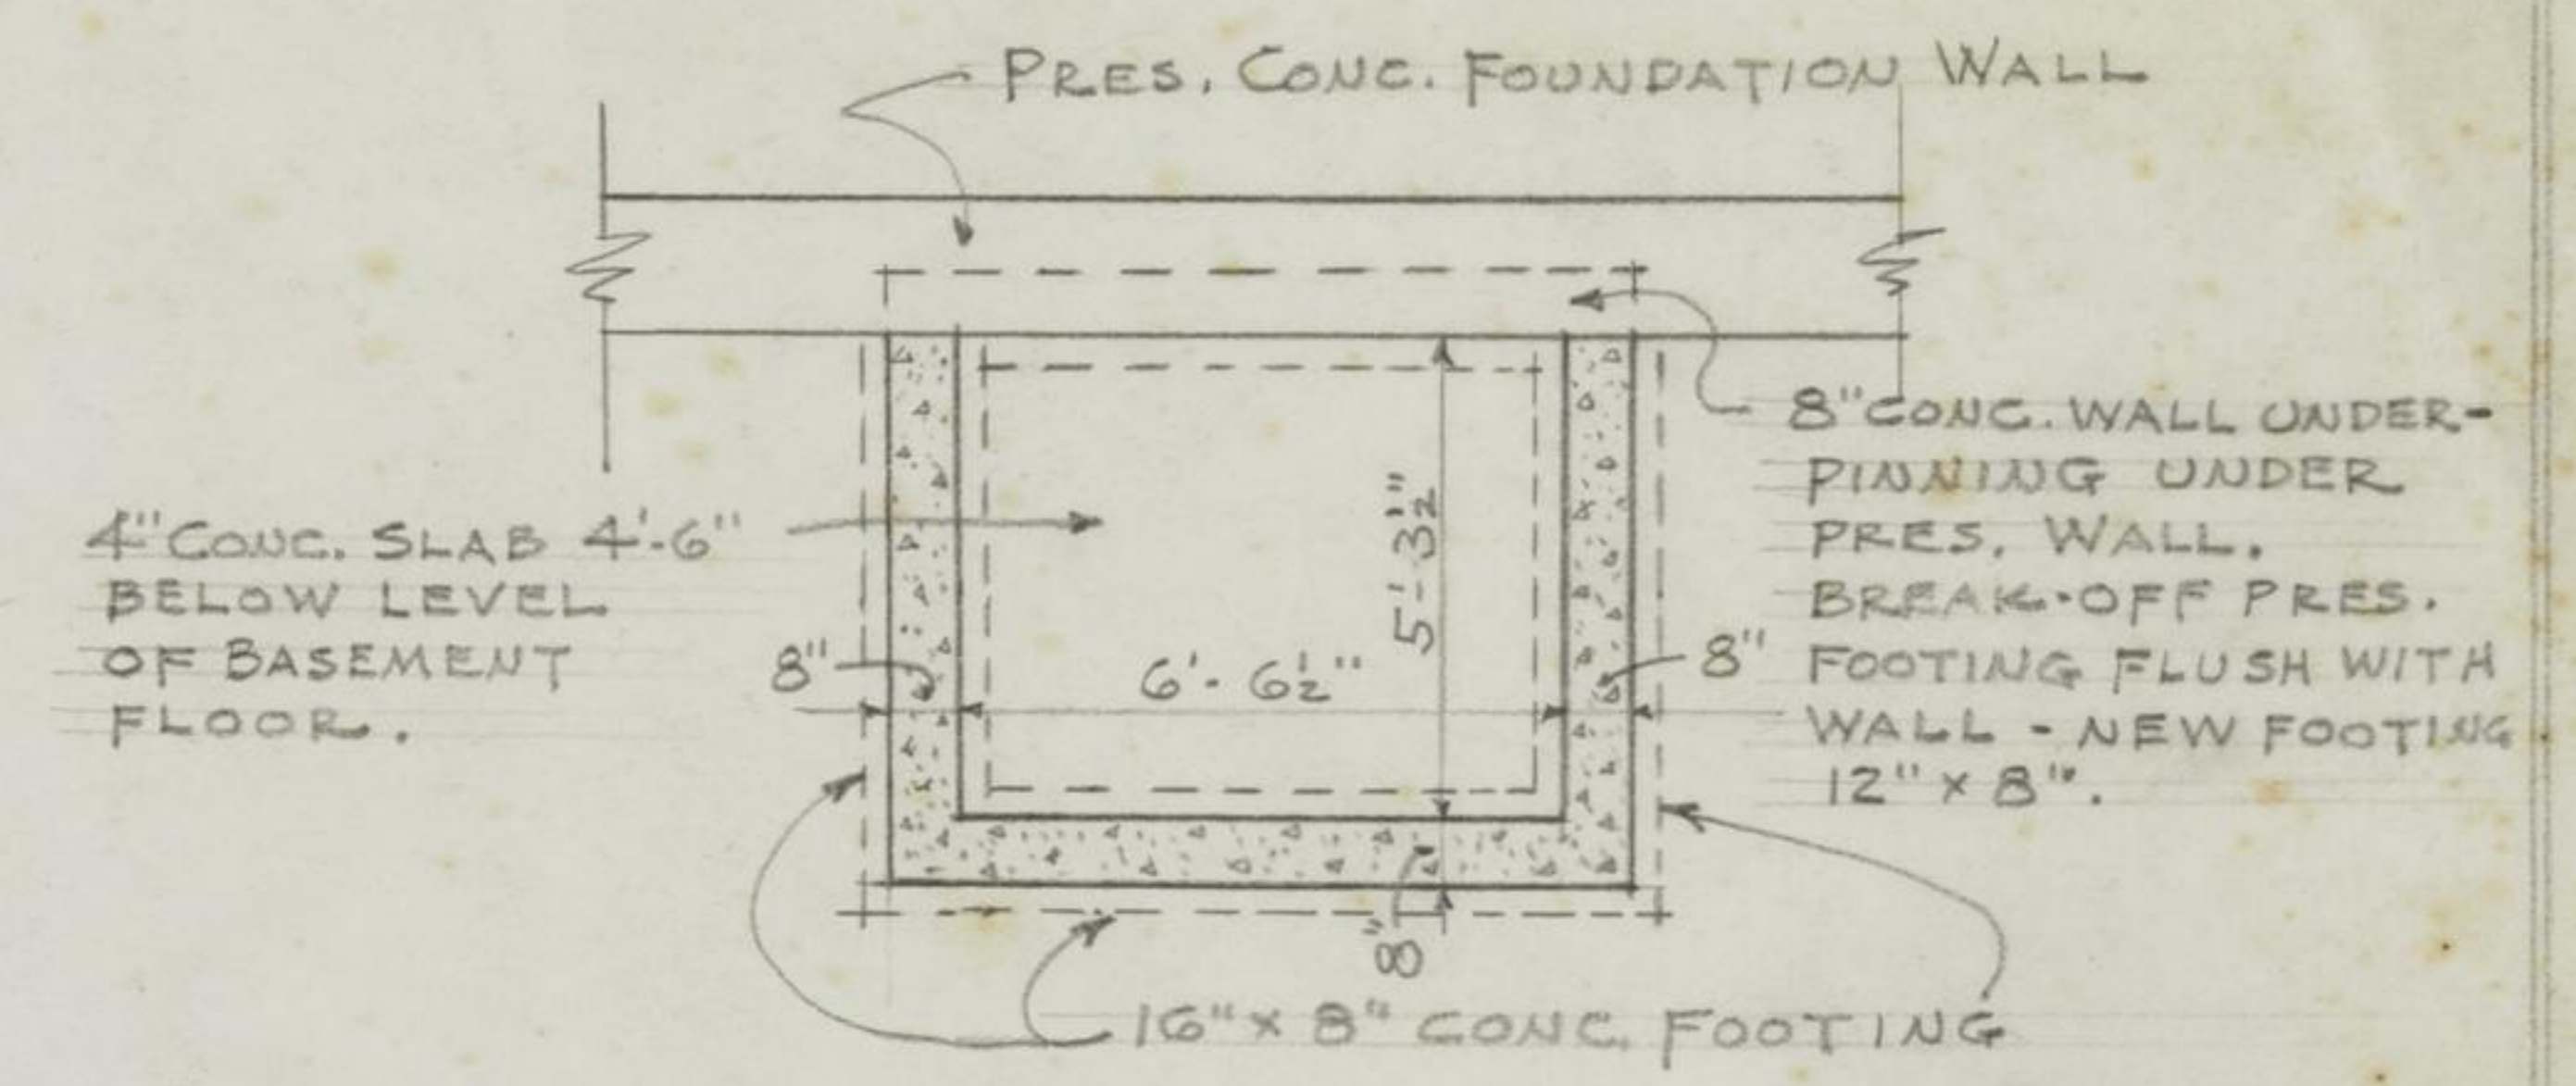

PLAN OF ELEVATOR PIT
 SCALE 4"=1'-0"

BASEMENT PLAN
 SCALE 1/4"=1'-0"

| | |
|--|--|
| REMODELING OF OFFICE BUILDING for ASSOCIATED DOCTORS 109 ESPLANADE, LEXINGTON, KENTUCKY | |
| ROBERT W. McMEEKIN ARCHITECT LEXINGTON, KY. | |
| DATE 3-46 | |
| REVISIONS | |
| SHEET No. 1 | |