




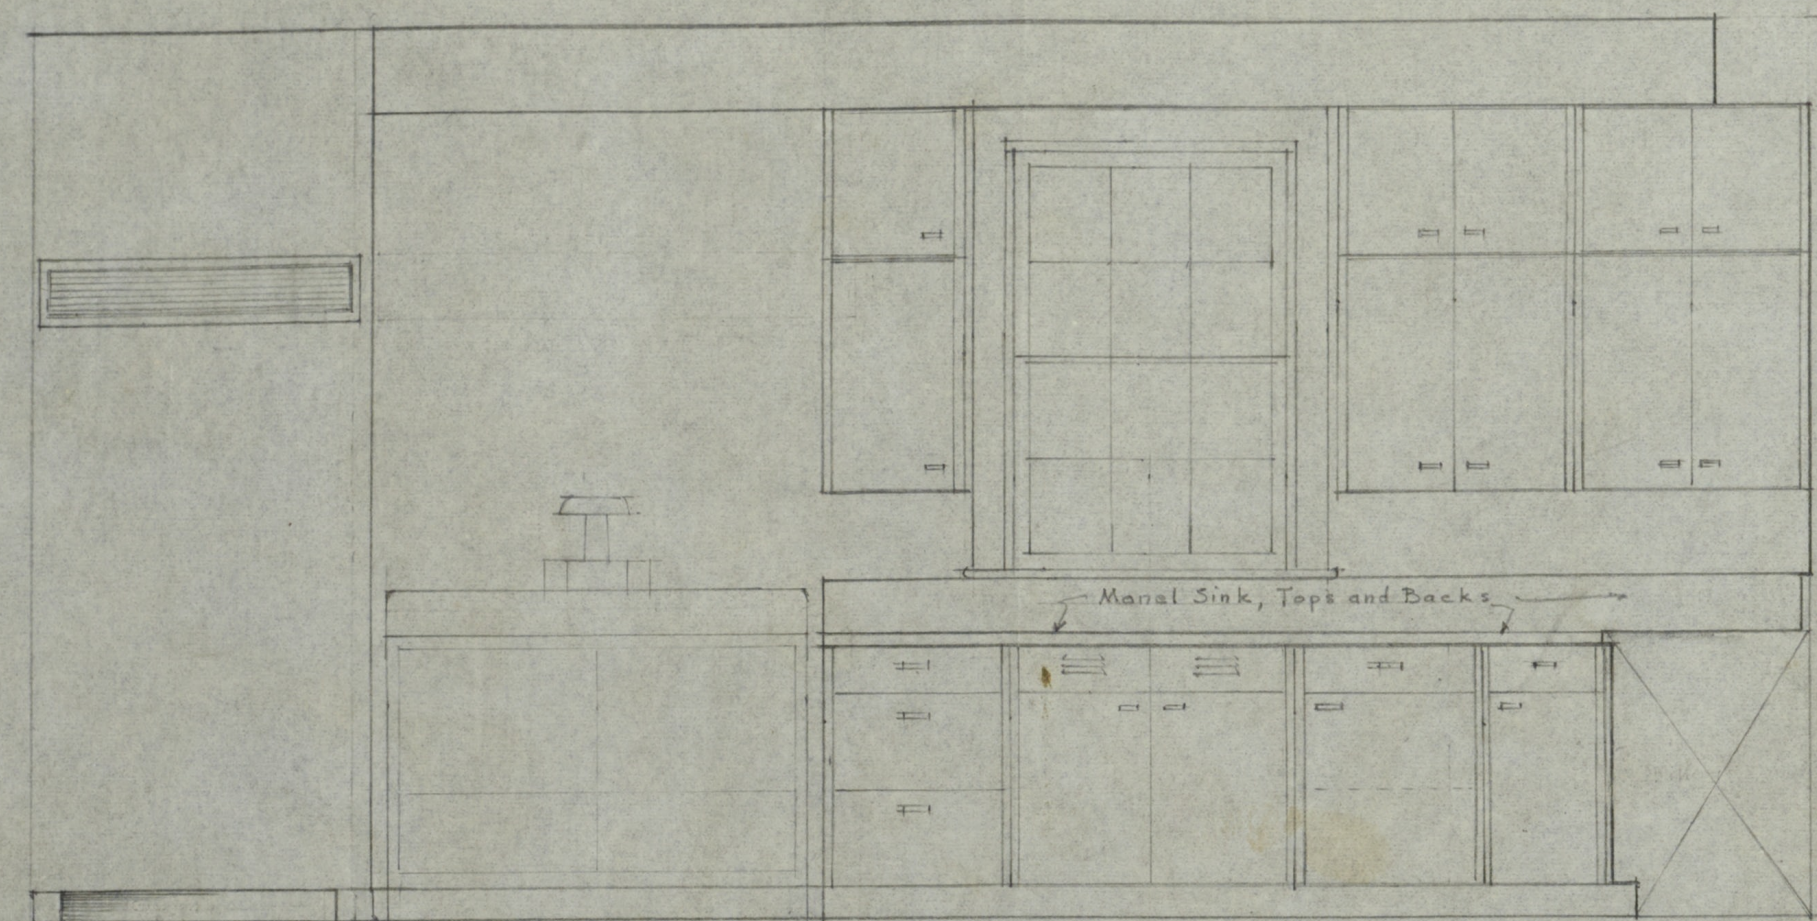

COOKING STOVE STORAGE SINK FRONT STORAGE TOWEL DRY
 24" 36" 24" 15" 1" Filler

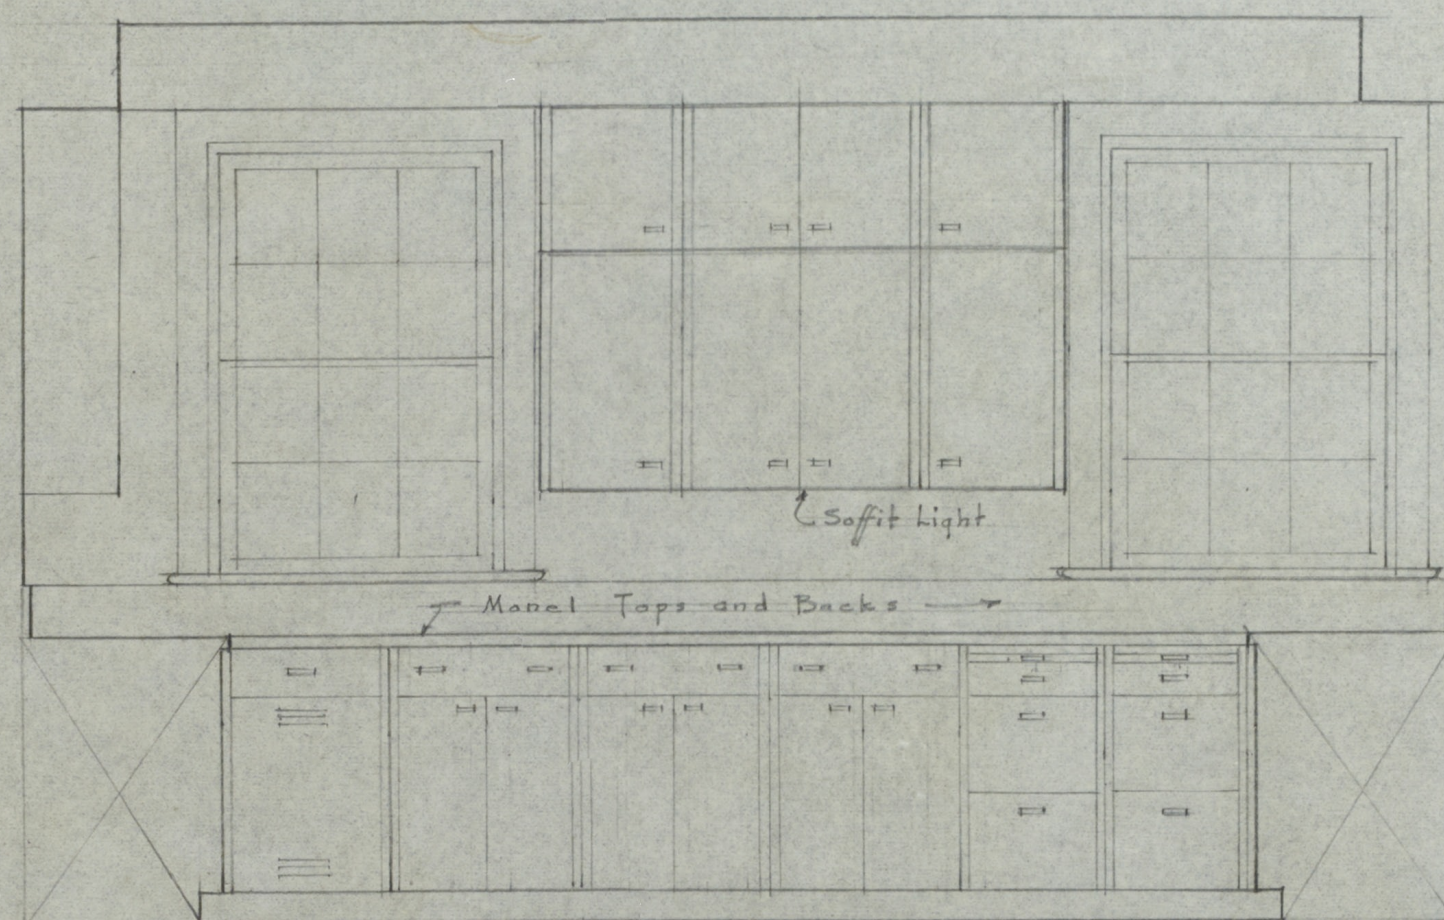


NEG. STORAGE STORAGE STORAGE STORAGE FLOOR MEAL BREAK CASE
 21" 24" 24" 24" 18" 18" 1" Filler

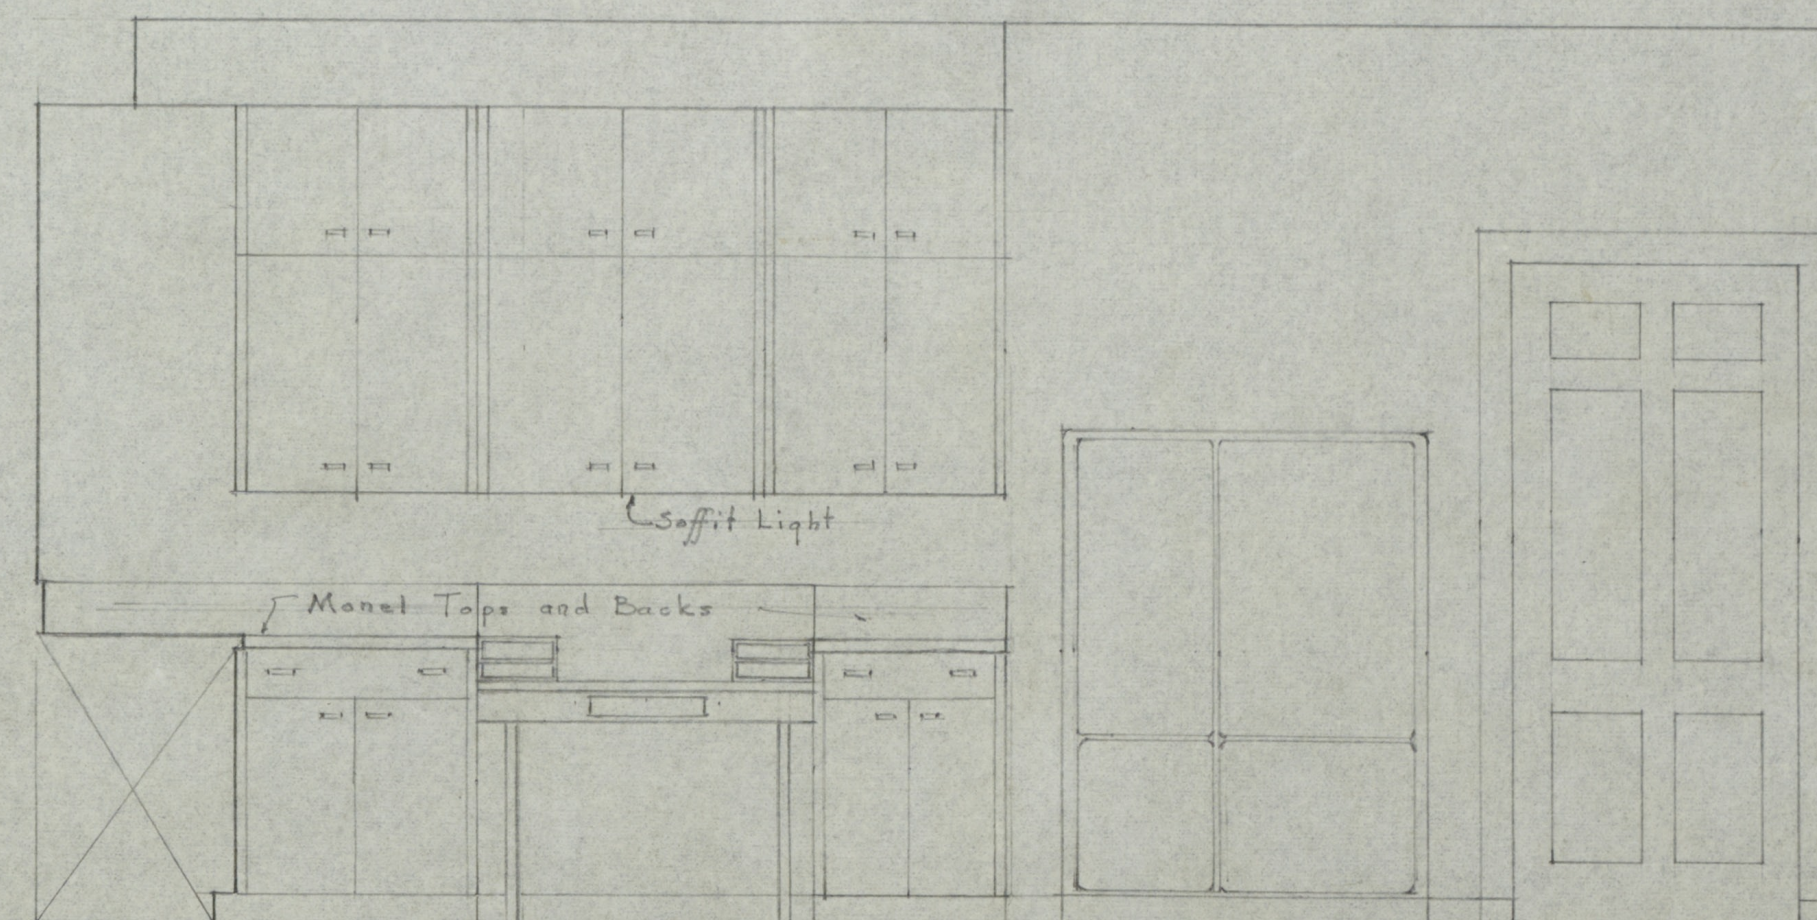


STORAGE PLANING DESK STORAGE REFRIGERATOR
 30" 42" 24"

KITCHEN CABINETS Scale 1/2" = 1'-0"

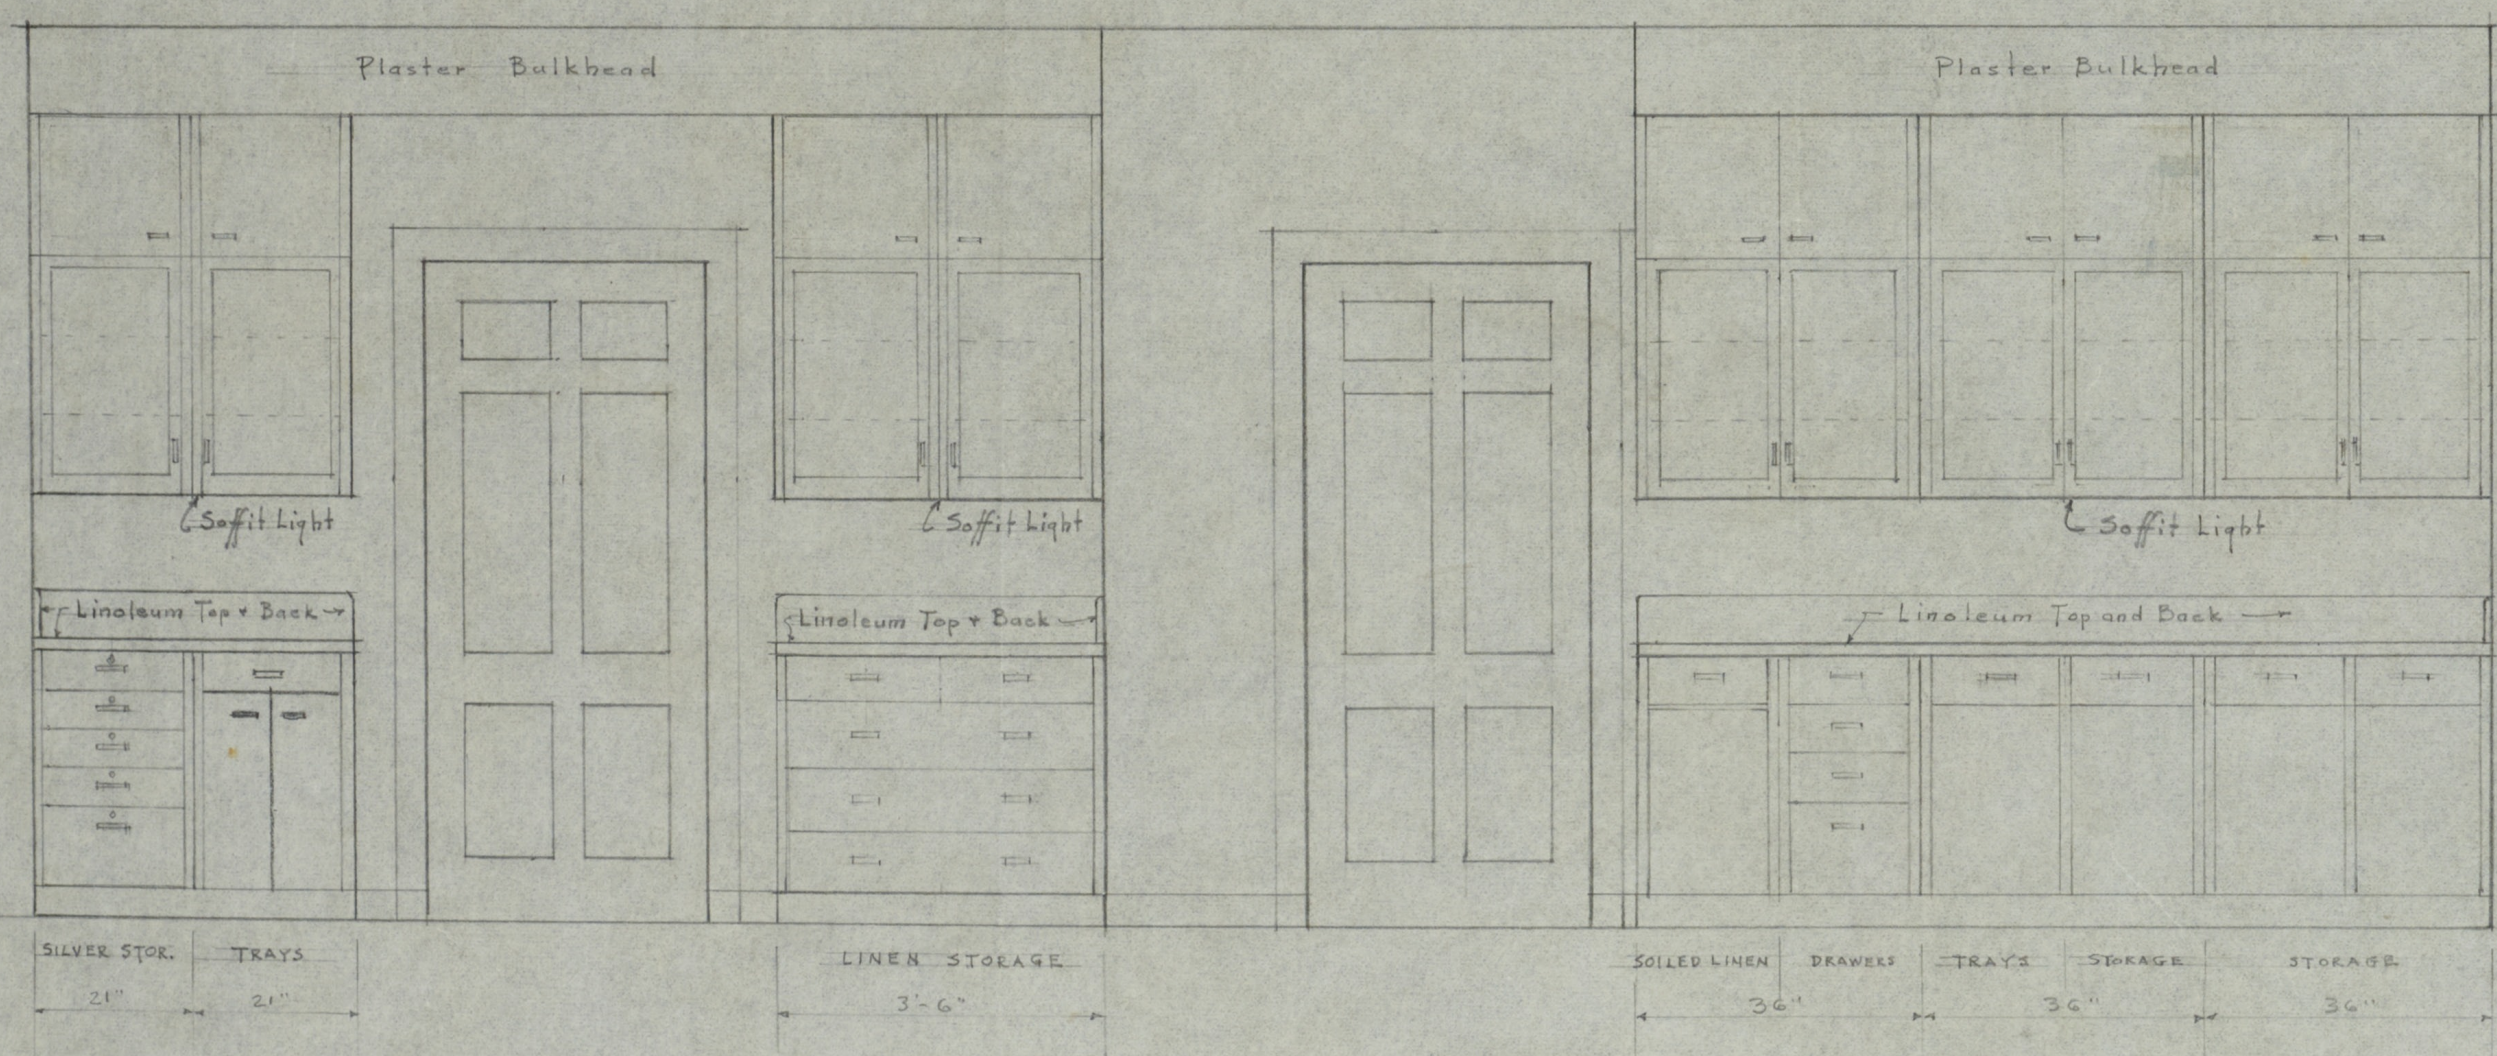

SILVER STOK TRAYS LINEN STORAGE SOILED LINEN DRAWERS TRAYS STORAGE STORAGE
 24" 24" 3'-6" 36" 36" 36" 36"

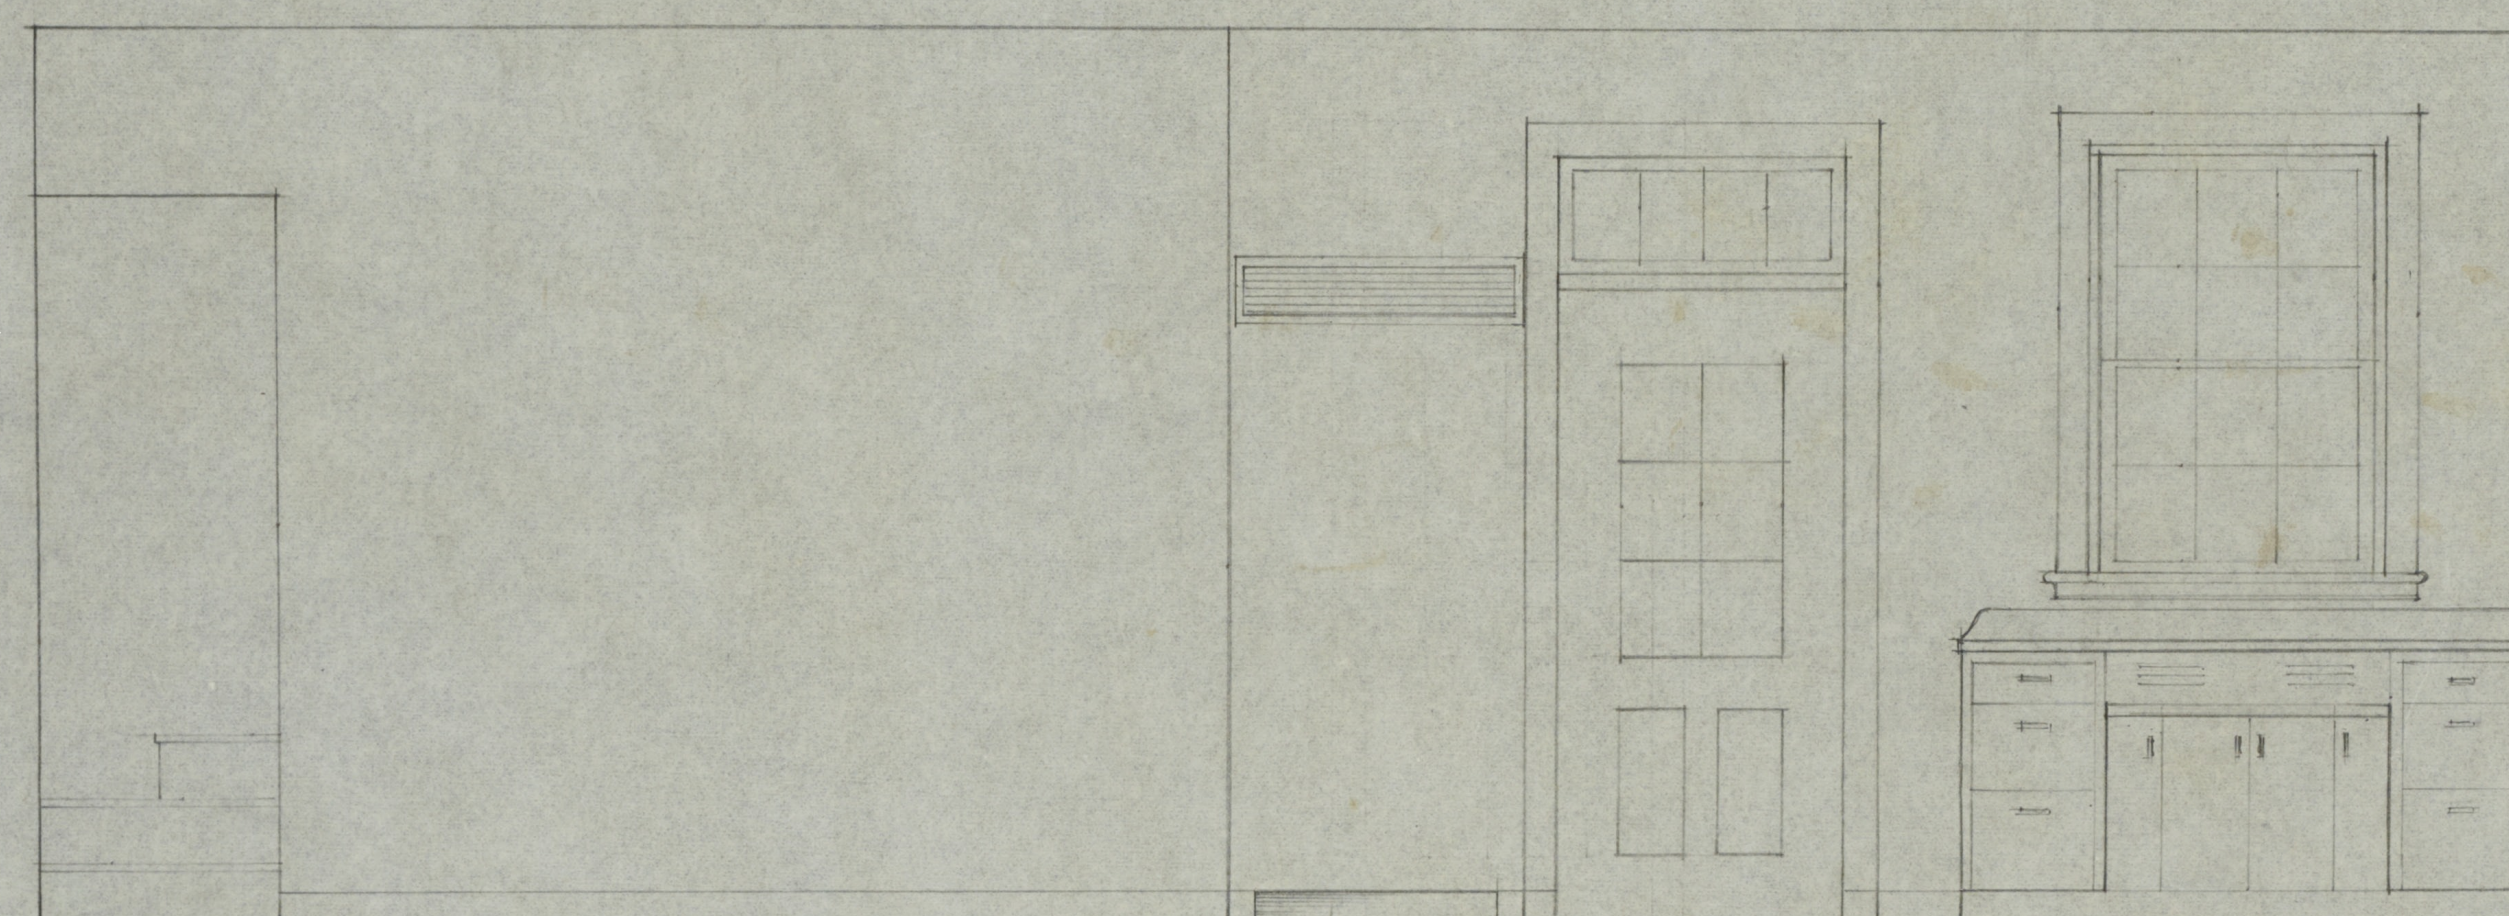

CRANE - "KITCHEN QUEEN"

SERVING PANTRY CABINETS Scale 1/2" = 1'-0"

WILLMOTT RESIDENCE
 ROBERT W. McMEIKIN
 ARCHITECT