


DRESSING RM.

BED ROOM

ELEVATIONS

SCALE 1/4" = 1 FT

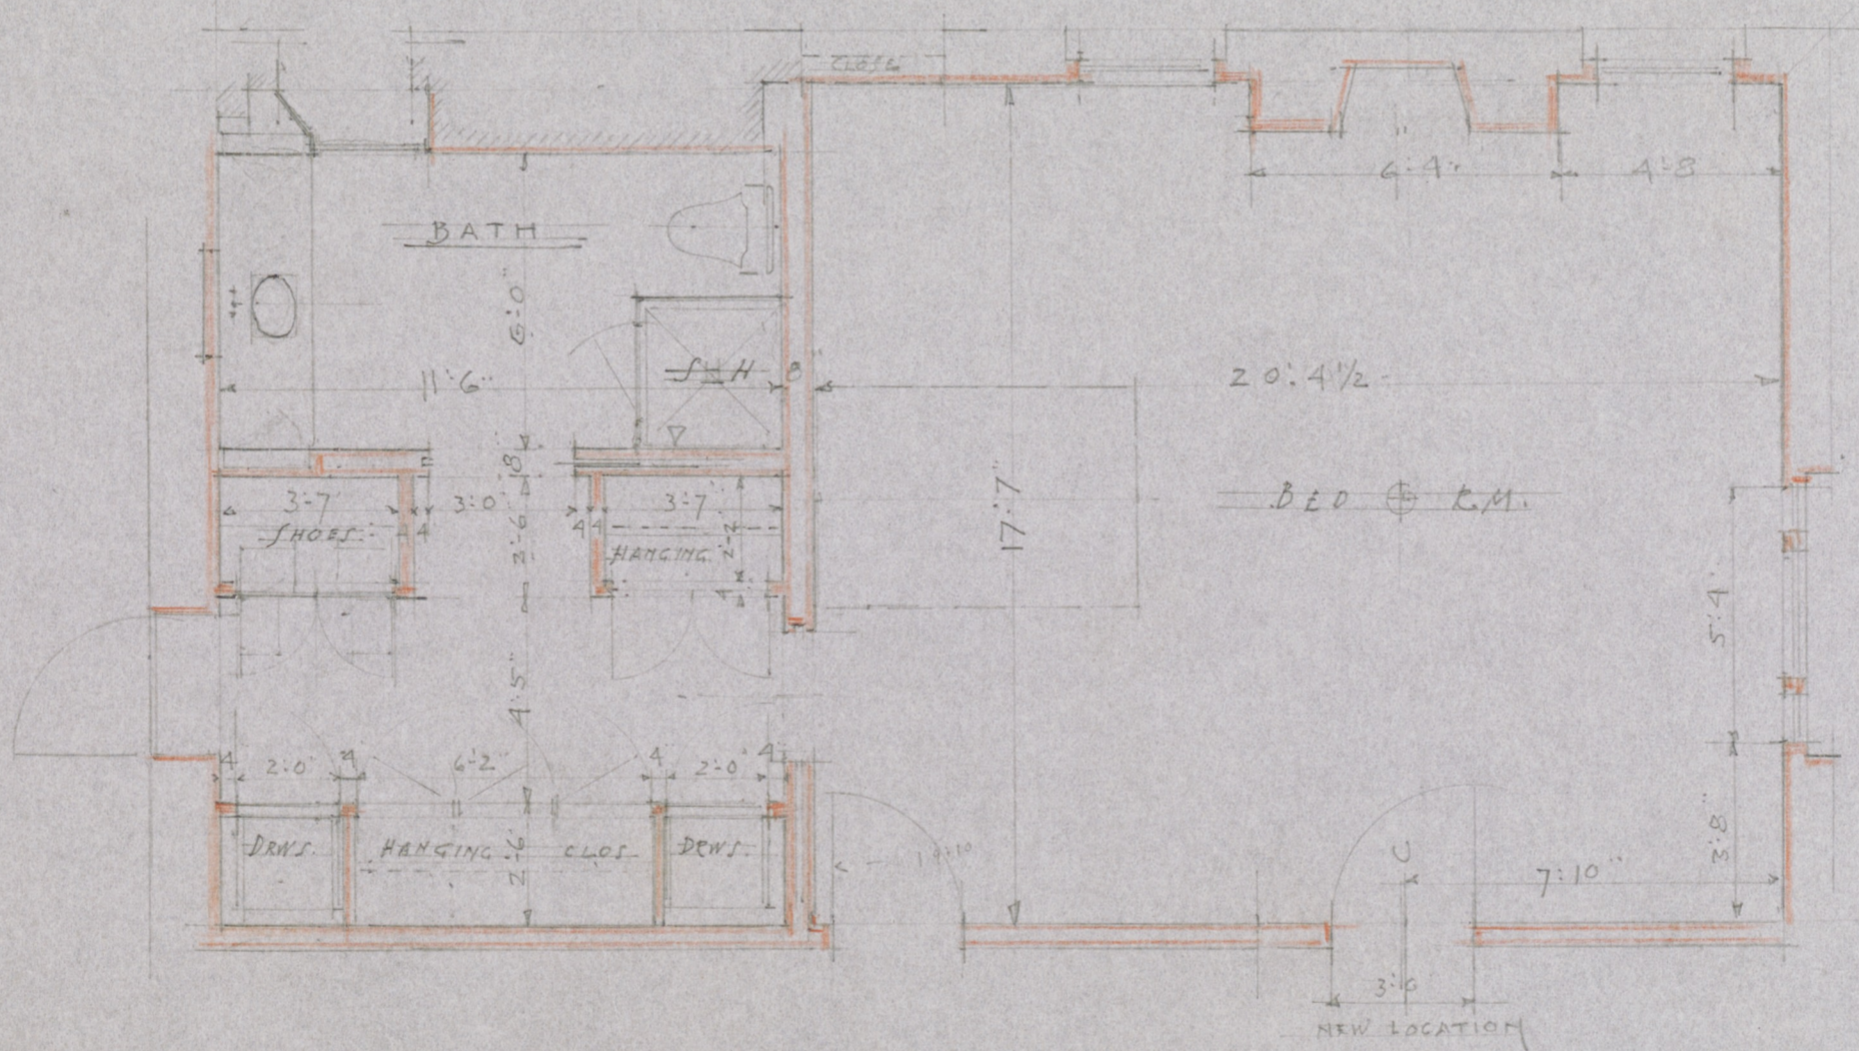

PLAN.

SCALE 1/4" = 1 FT

ALTERATION TO MASTER BED RM.

& BATH FOR

MRS ROGER WILLIAMS.

DUNREATH

FAYETTE COUNTY KENTUCKY.

ROBERT W. McMEEKIN

ARCHITECT

MAY 25, 1955