

PLOT
SCALE


The use of this drawing is provided for academic purposes only and under no condition is this drawing intended to be used for construction.

RESIDENCE FOR MR. & MRS. JOSEPH R. JONES

2129 HART COURT

R. B. ISENHOUR BUILDER

6/22/67 SHEET 1 OF 6

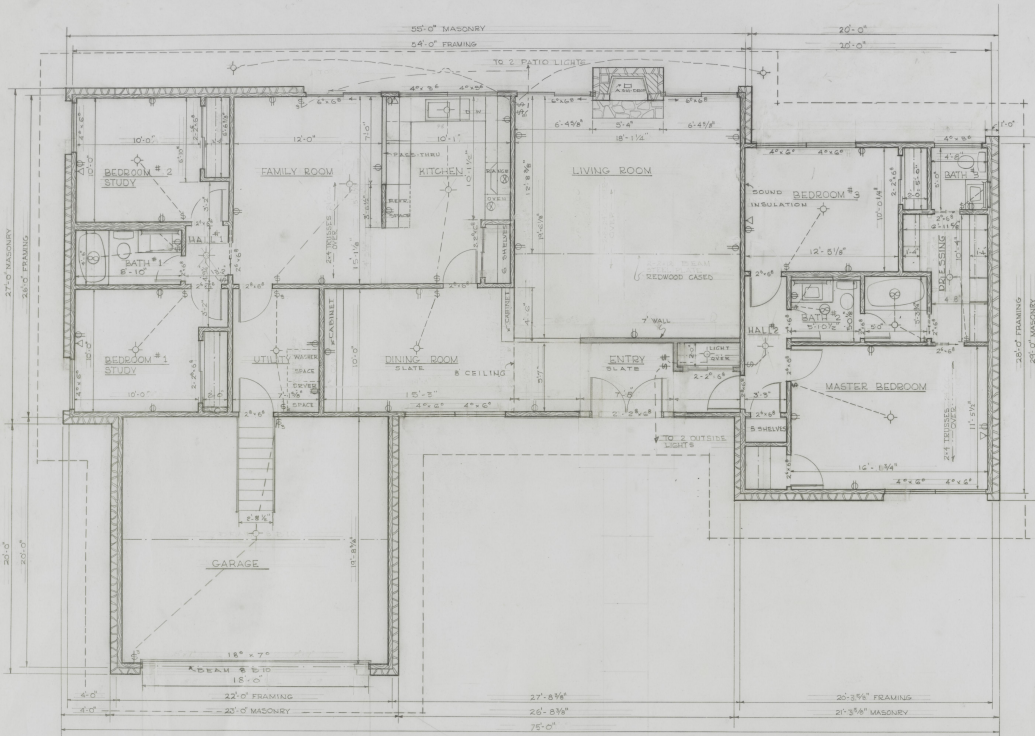


PLAN

JOSEPH R. JONES
2129 HART CT.


The use of this drawing is provided for academic purposes only and under no condition is this drawing intended to be used for construction.

RESIDENCE FOR MR. & MRS. JOSEPH R. JONES
2129 HART COURT
R. B. ISENHOUR BUILDER
SCALE 1/4"=1'-0" 6/22/47 SHEET 2 OF 6

88

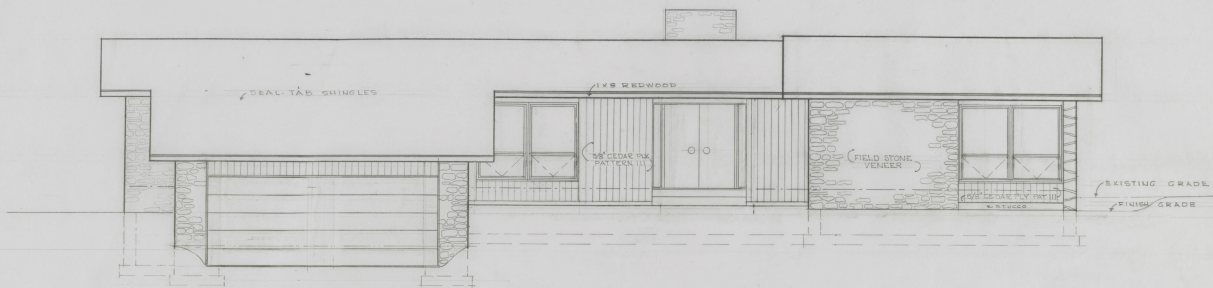


FRONT ELEVATION

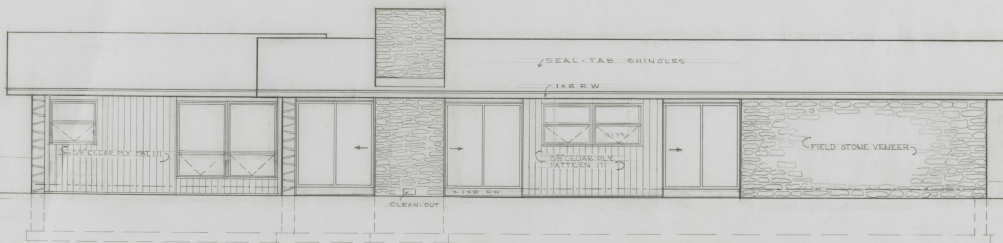


REAR ELEVATION

The use of this drawing is provided for academic purposes only and under no condition is this drawing intended to be used for construction.


RESIDENCE FOR MR & MRS JOSEPH R. JONES
 2129 HART COURT
 R. B. ISENHOUR - BUILDER
 SCALE 1/4" = 1'-0" 6/22/67 SHEET 4 OF 6

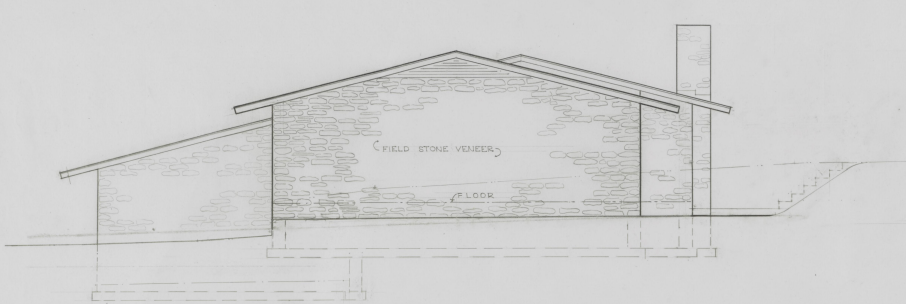


RIGHT SIDE ELEVATION

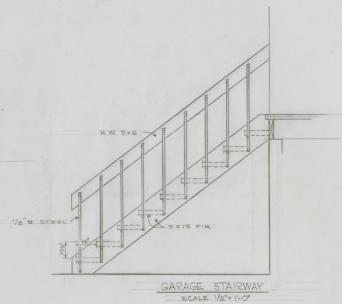

GARAGE STAIRWAY
SCALE 1/2" = 1'-0"

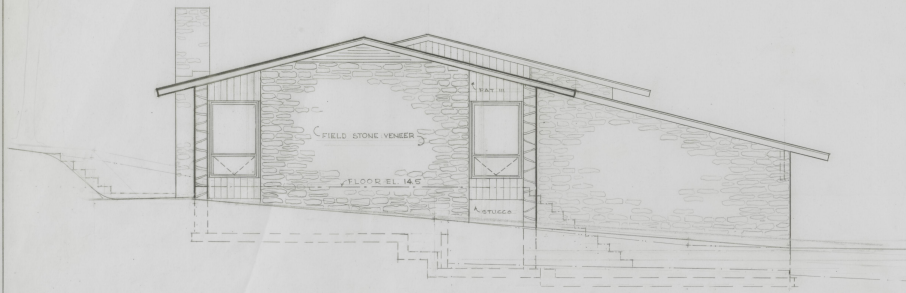




LEFT SIDE ELEVATION

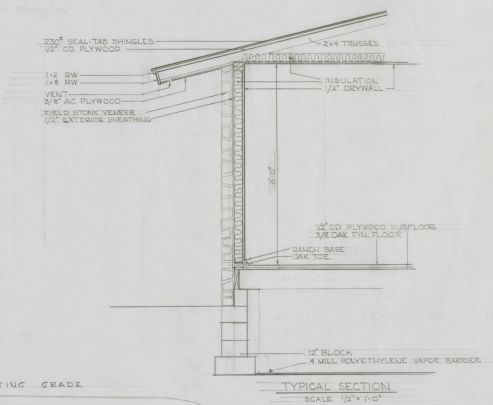


TYPICAL SECTION
SCALE 1/2" = 1'-0"

The use of this drawing is provided for academic purposes only and under no condition is this drawing intended to be used for construction.


RESIDENCE FOR MR & MRS. JOSEPH R. JONES
2129 HART COURT
R. B. ISENHOUR, BUILDER
SCALE 1/4" = 1'-0" 6/22/67 SHEET 5 OF 6

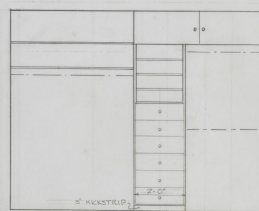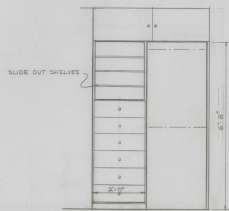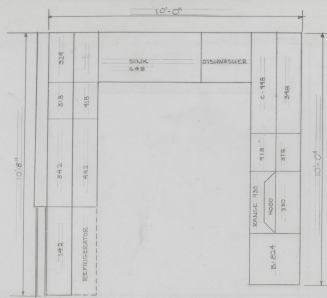


DRESSING AREA CLOSETS
SCALE 1/2"=1'-0"

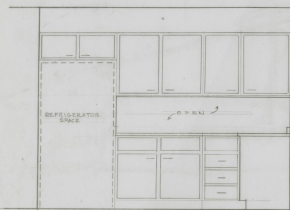


KITCHEN CABINETS
SCALE 1/2"=1'-0"

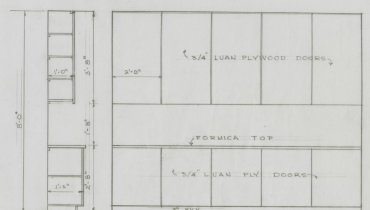


DINING ROOM CABINET
SCALE 1/2"=1'-0"

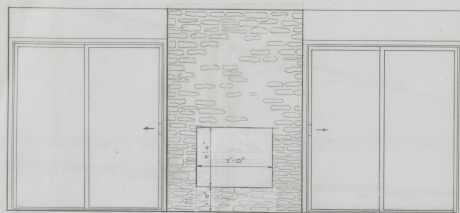

FIREPLACE WALL ELEVATION
SCALE 1/2"=1'-0"

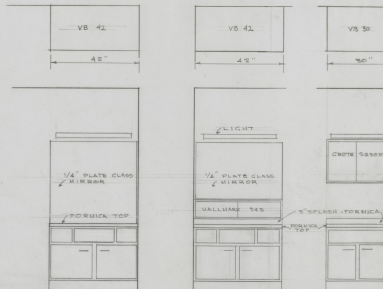


VANITIES
SCALE 1/2"=1'-0"

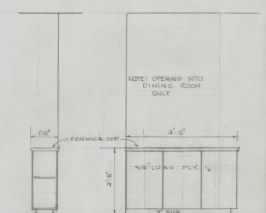



The use of this drawing is provided for academic purposes only and under no condition is this drawing intended to be used for construction.

RESIDENCE FOR MR. & MRS. JOSEPH R. JONES
2129 HART COURT
R. B. ISENHOUR - BUILDER
6/22/67 SHEET 6 OF 6






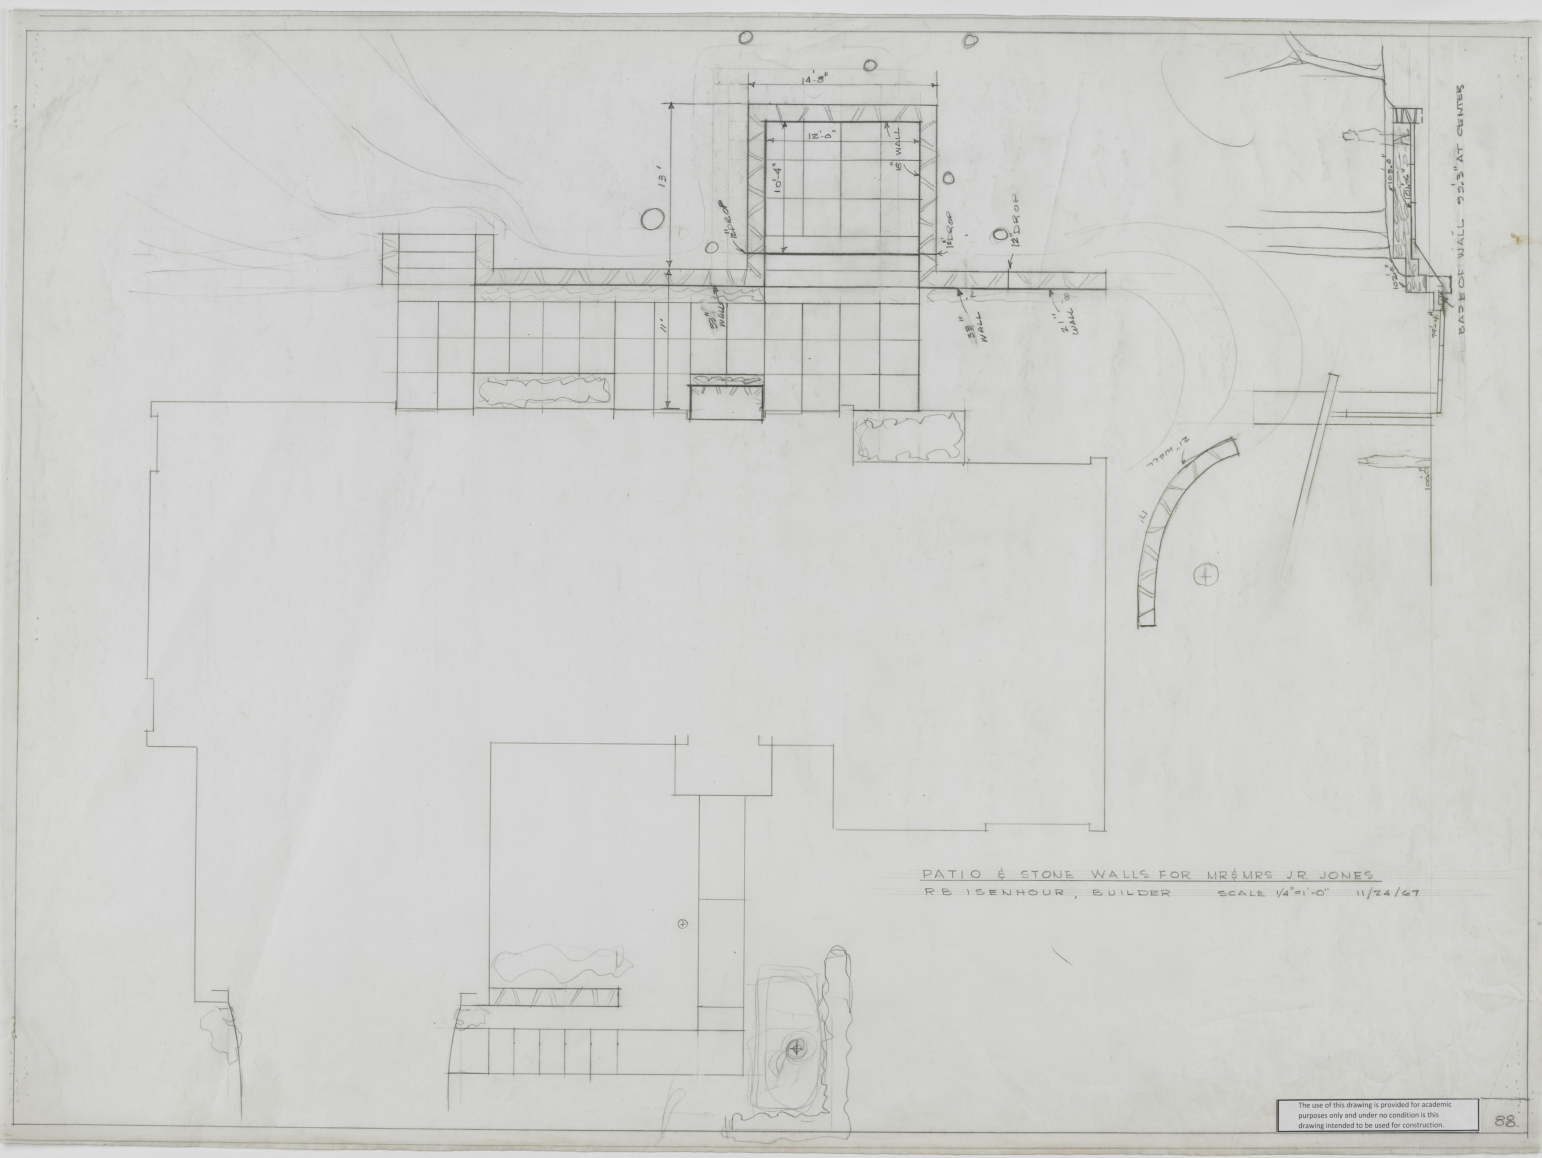


PATIO & STONE WALLS FOR MR & MRS J.R. JONES
 R.B. ISENHOUR, BUILDER SCALE 1/4"=1'-0" 11/24/67

The use of this drawing is provided for academic purposes only and under no condition is this drawing intended to be used for construction.

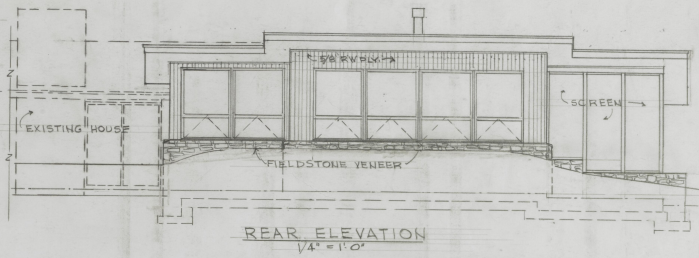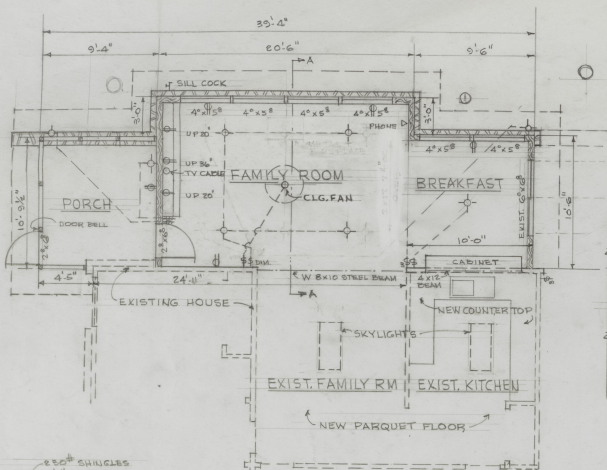

PLAN
1/4" = 1'-0"

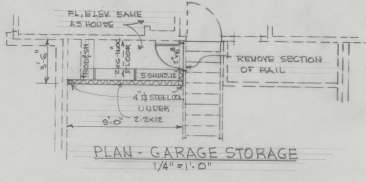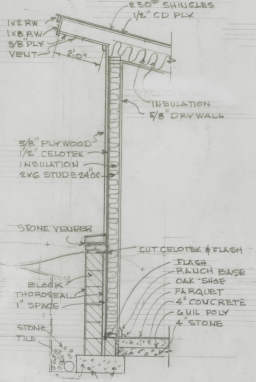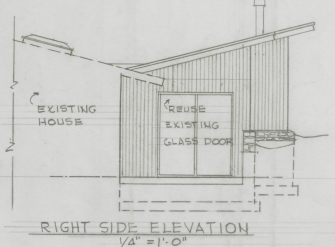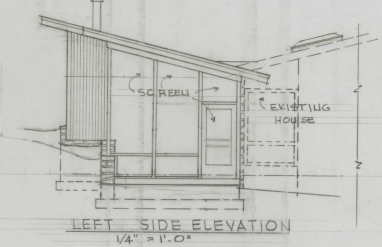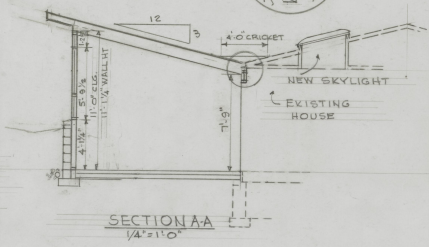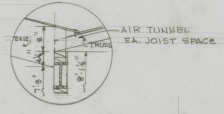

The use of this drawing is provided for academic purposes only and under no condition is this drawing intended to be used for construction.