




PLAN VIEW

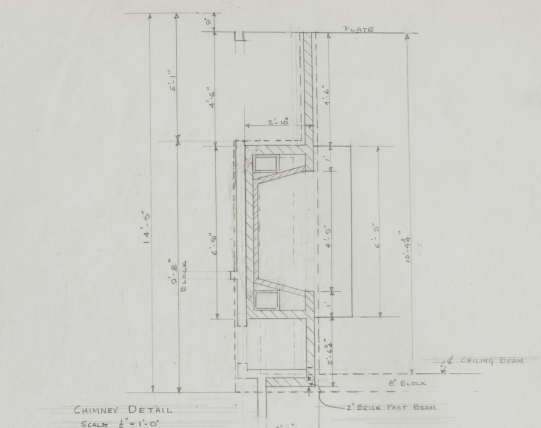


CHIMNEY DETAIL  
SCALE: 1/2" = 1'-0"

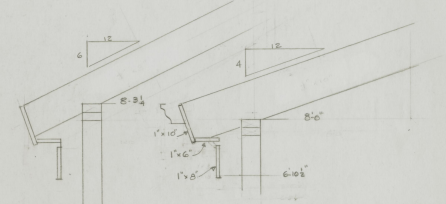

CORNICE DETAIL  
SCALE: 1/2" = 1'-0"

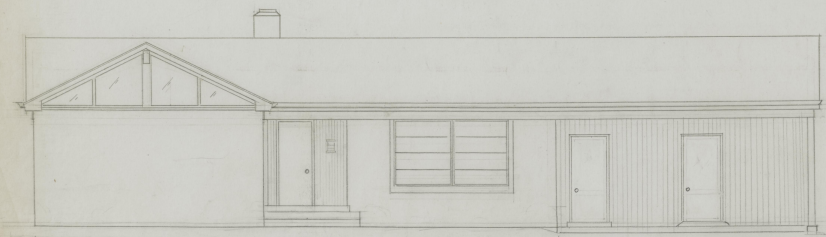


FRONT ELEV.

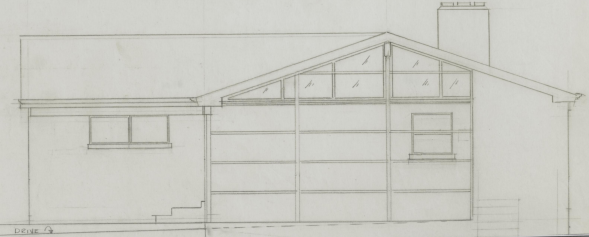


RT. SIDE ELEV.

The use of this drawing is provided for academic purposes only and under no condition is this drawing intended to be used for construction.


RESIDENCE LOT 6 - BLOCK U - UNIT 7  
322 GLENDOVER  
SCALE 1/4" = 1'-0"  
DRAWN BY R. R. ISENHOUR, BUILDER

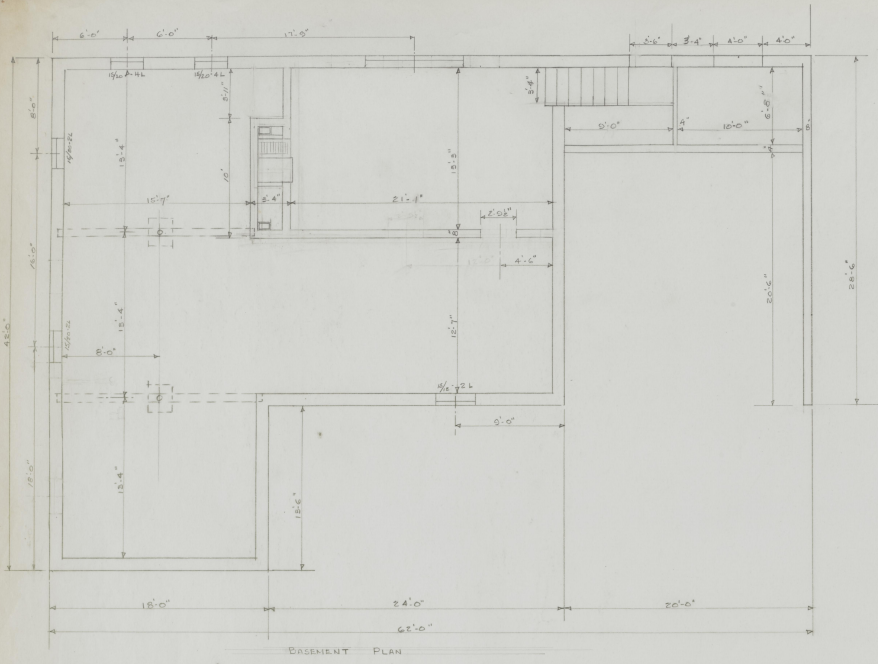


BASEMENT PLAN

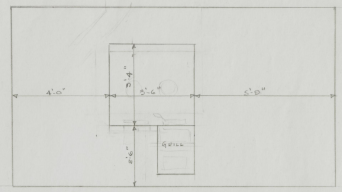

DECORATION ELEV. DET.  
SCALE 1/2" = 1'-0"

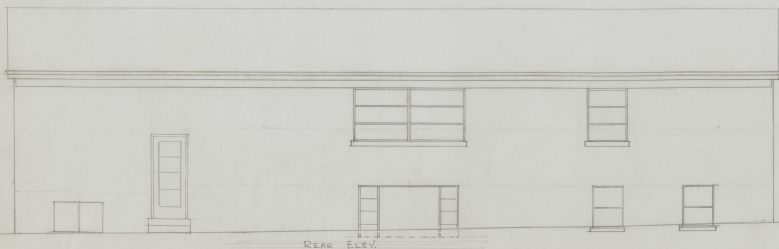

REAR ELEV.

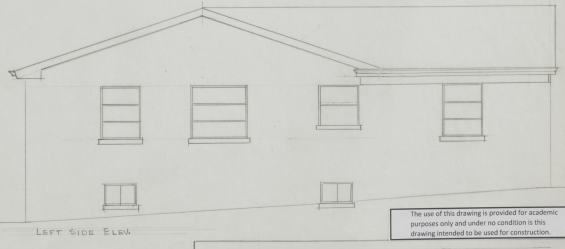

LEFT SIDE ELEV.

The use of this drawing is provided for academic purposes only and under no condition is this drawing intended to be used for construction.

RESIDENCE LOT 6 - BLOCK U - UNIT 7  
 322 GLENDOVER  
 SCALE 1/4" = 1'-0"  
 DRAWN BY R.B. IZENHOUS, BUILDER