


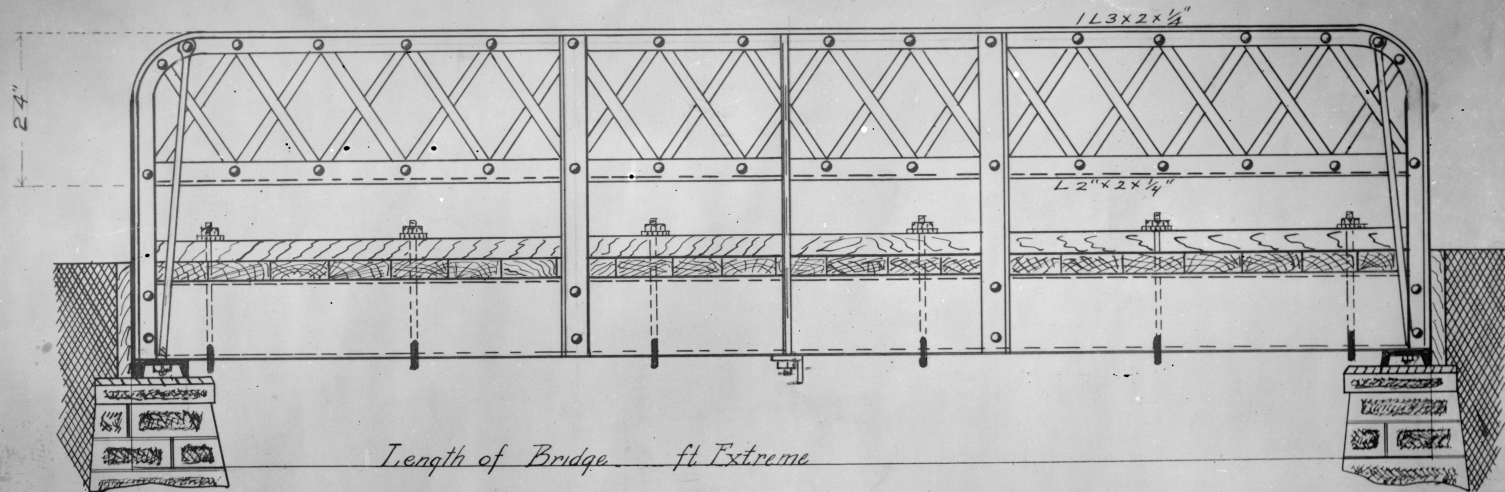


Length of Bridge _____ ft Extreme

Width of Roadway _____ Clear

Floor Plank _____ inch Felloe Guard _____ inch by _____ inch

Girders _____ lines _____ inch T @ _____ lbs

_____ lines _____ inch T @ _____ lbs

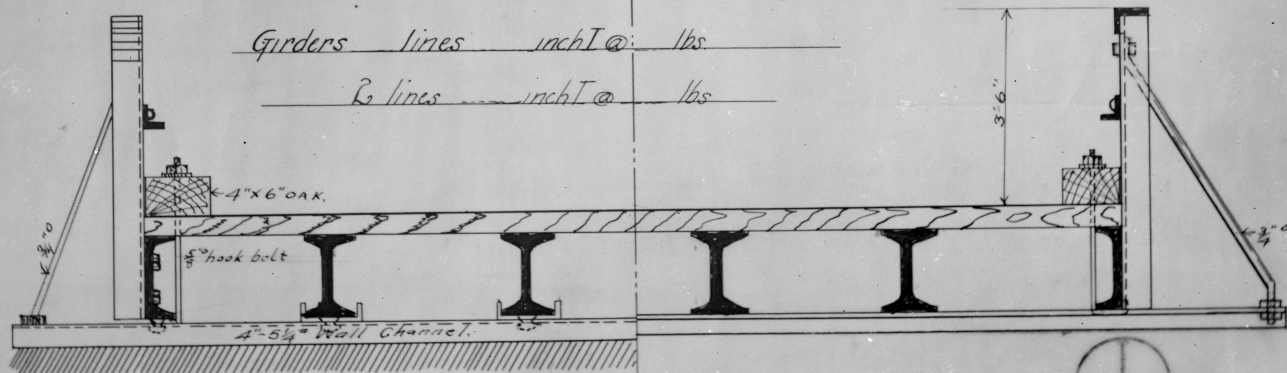

Rolling Maximum Spacing 10'-0"
Minimum 6'-0"