

JULY 1923
CENTRAL CITY
KY.



Scale of Feet.
0 50 100 150
Copyright 1922 by the Seaborn Map Co.

3

3

3

JULY 1923
CENTRAL CITY
KY.

IB

PARK

N. RAILROAD

N. LOCUST

S. CARROLLTON RD.

(RAIL AV.)

W. RESERVOIR

W. MOREHEAD

N. RAILROAD

AMPLEX 2

ST. (Highway)

S. BROAD

W. BROAD

N. 1ST

ST. W.

CENTER

4

MAIDEN LINE

S. RAILROAD ST.

Scale of Feet.
0 50 100 150
Copyright 1923 by the Sandborn Map Co.



JULY 1923
CENTRAL CITY
KY.



(1102)

5

5

JULY 1923
CENTRAL CITY
KY.



N. RAILROAD (RAIL AV.)

3

N. 1ST ST.

2 ST. E.

N. 2ND ST. E.

SHORT

N. 2ND ST. E.

S. CARROLLTON RD.

AV. (GREENVILLE & S. E. RESERVOIR)

S. E. RESERVOIR

N. 2ND ST. E.

ST. E.

N. 3RD

50

N. 1ST ST. E.

51

54

W. REYNOLDS

E. REYNOLDS

Scale of Feet

Copyright 1923 by the Sanborn Map Co.

6

6


JULY 1923
CENTRAL CITY
KY.

SCALE 100 FT. TO AN INCH

Scale 100 Ft. to One Inch.


Copyright 1923 by the Sanborn Map Co.



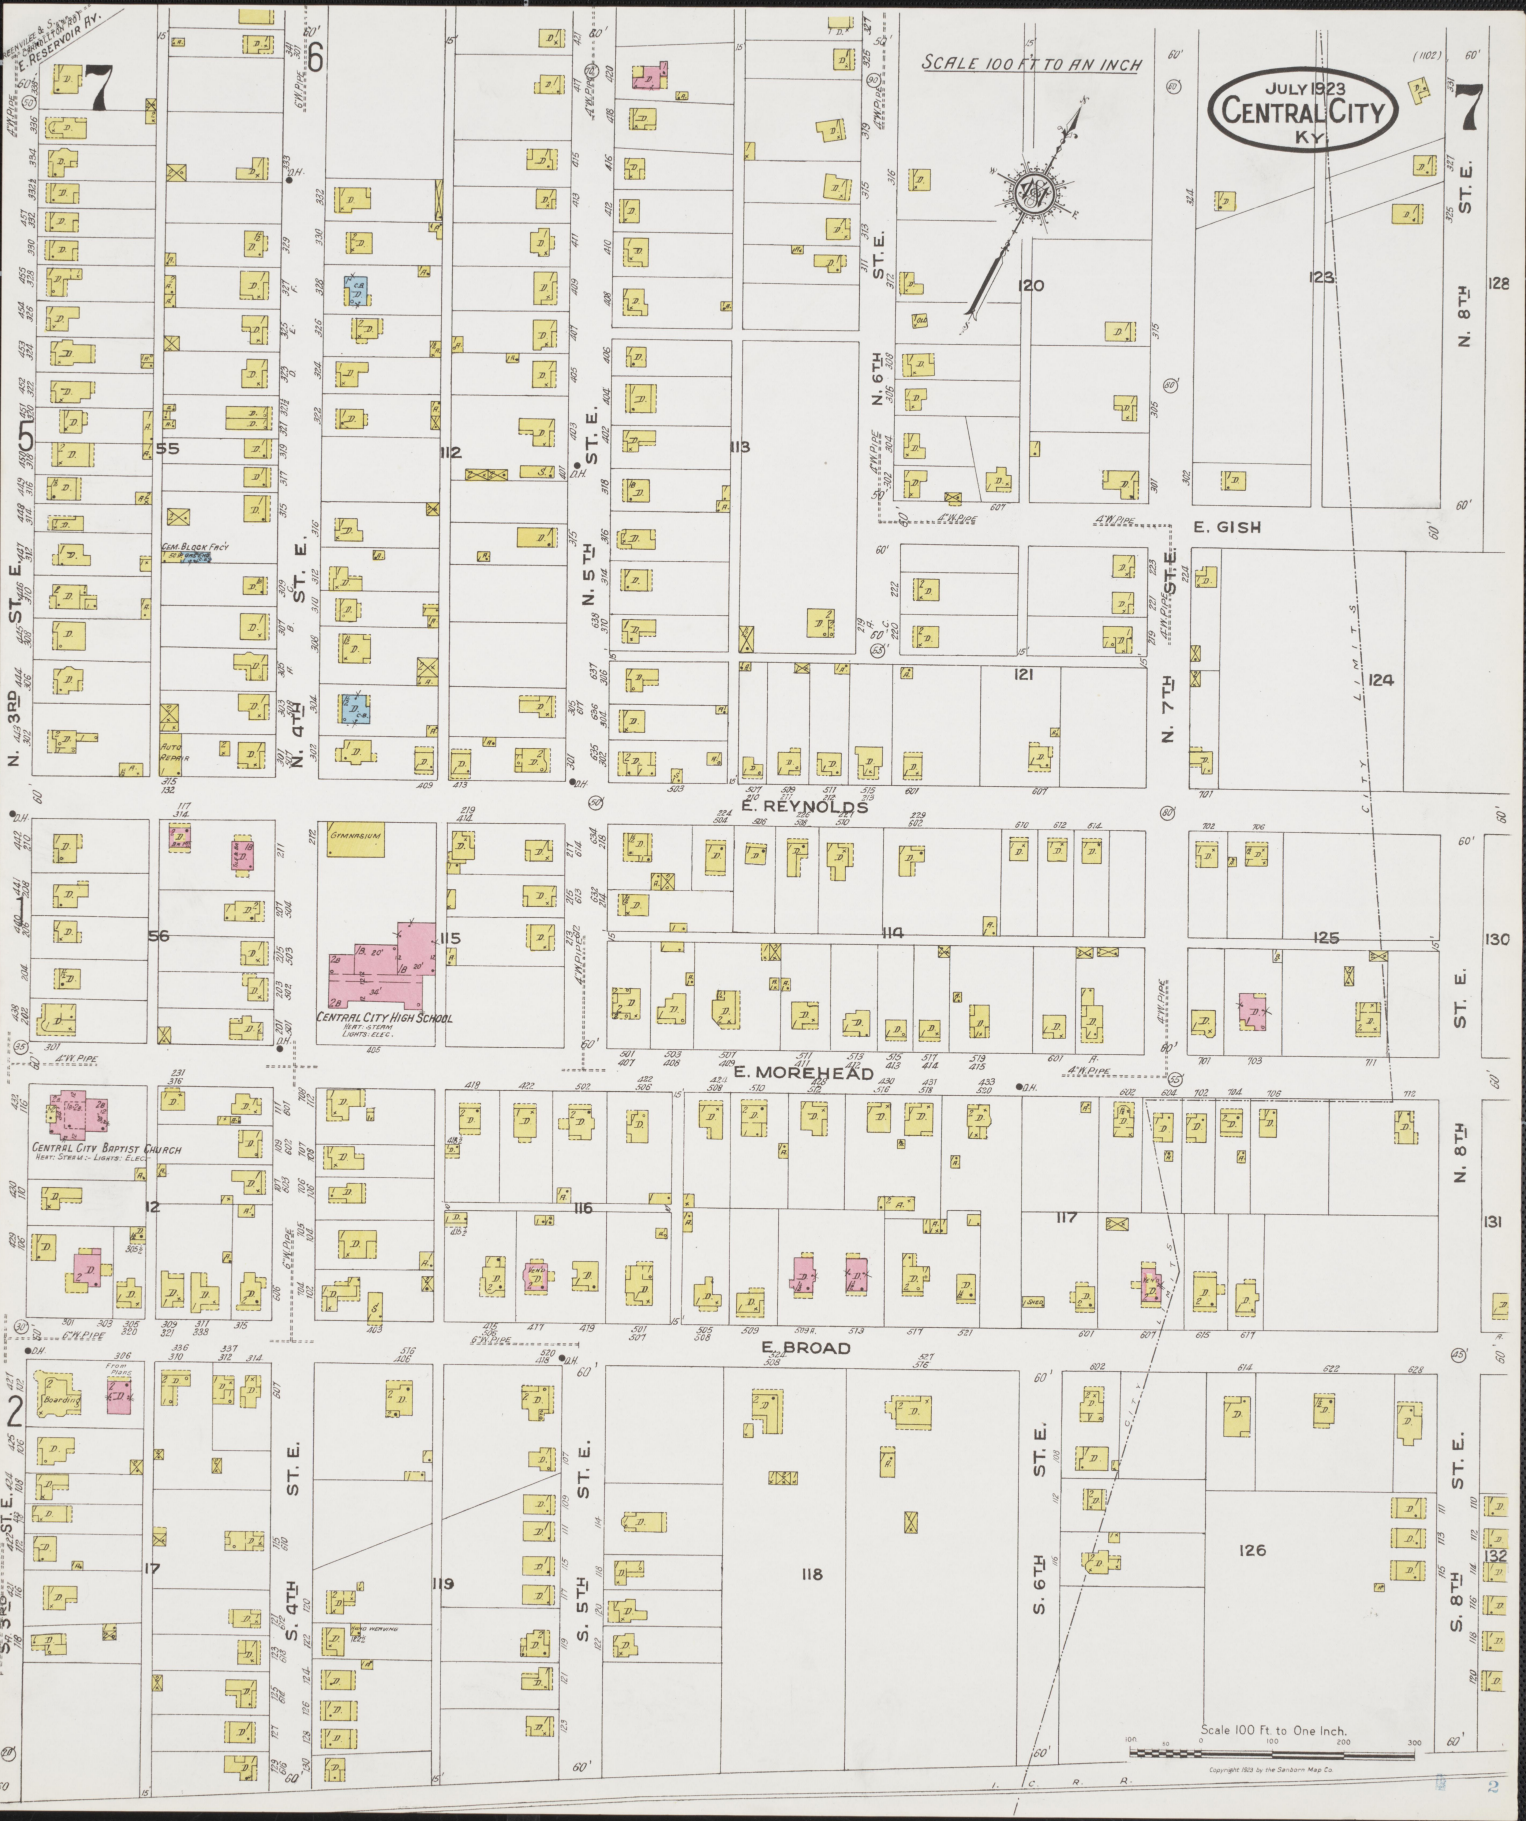

JULY 1923
CENTRAL CITY
KY

SCALE 100 FT TO AN INCH

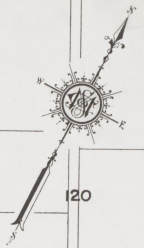

Scale 100 ft to One Inch.

Copyright 1923 by the Sanborn Map Co.



JULY 1923
CENTRAL CITY
 KY.

SCALE 100 FT. TO AN INCH

Scale 100 Ft. to One Inch.
 Copyright 1923 by the Sanborn Map Co.

