



SUPPLEMENT  
 TO  
 FOUR ROOM  
 DOUBLE TWO STORY HOUSE  
 ELK HORN COAL CORPORATION  
 Wheelwright Kentucky Division  
 Dec 20 1916 DRG-4-F

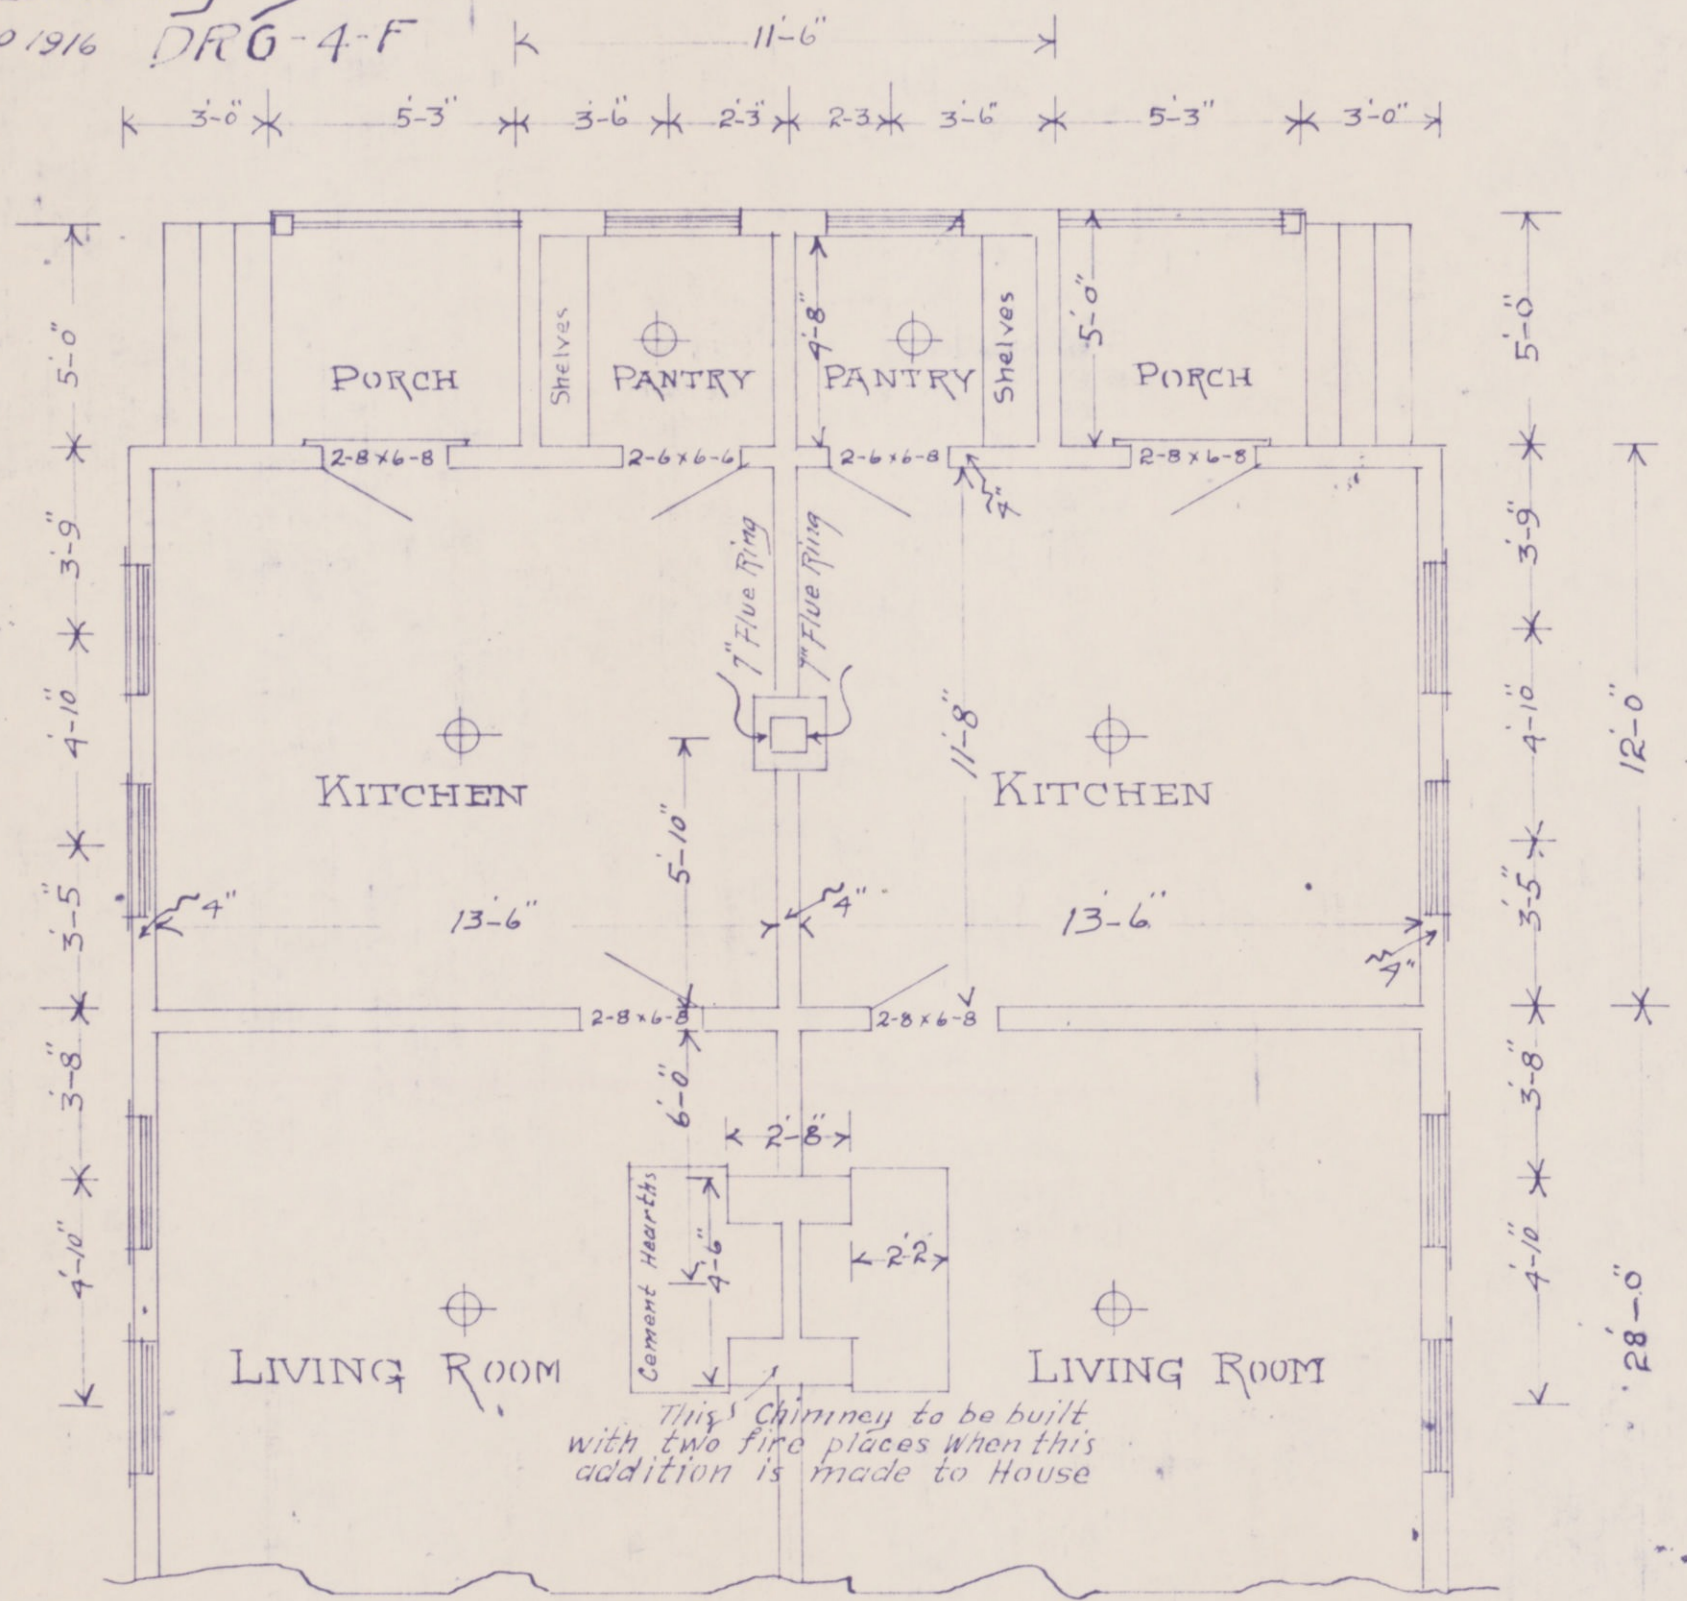


FLOOR PLAN



REAR ELEVATION

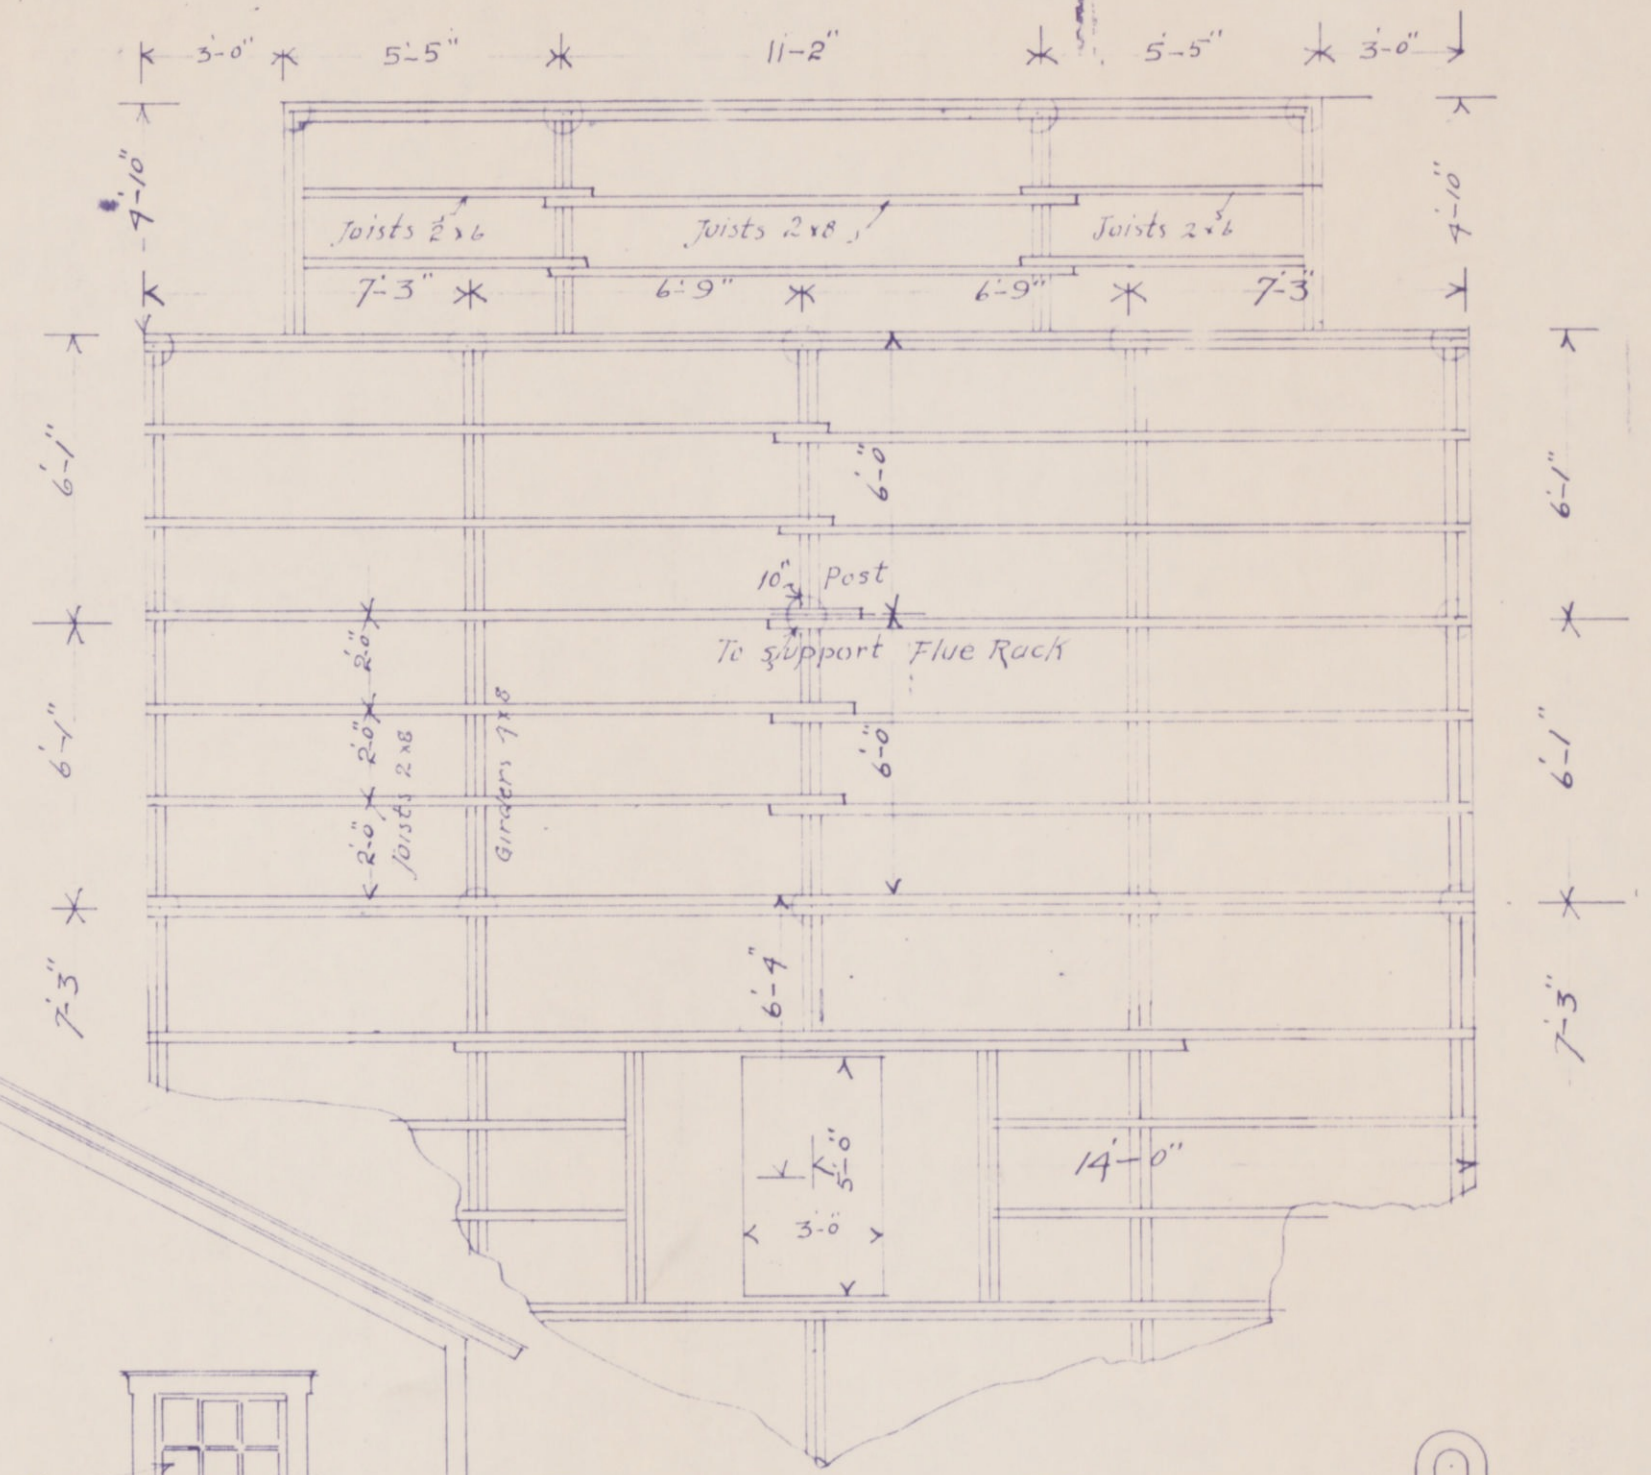

FOUNDATION PLAN

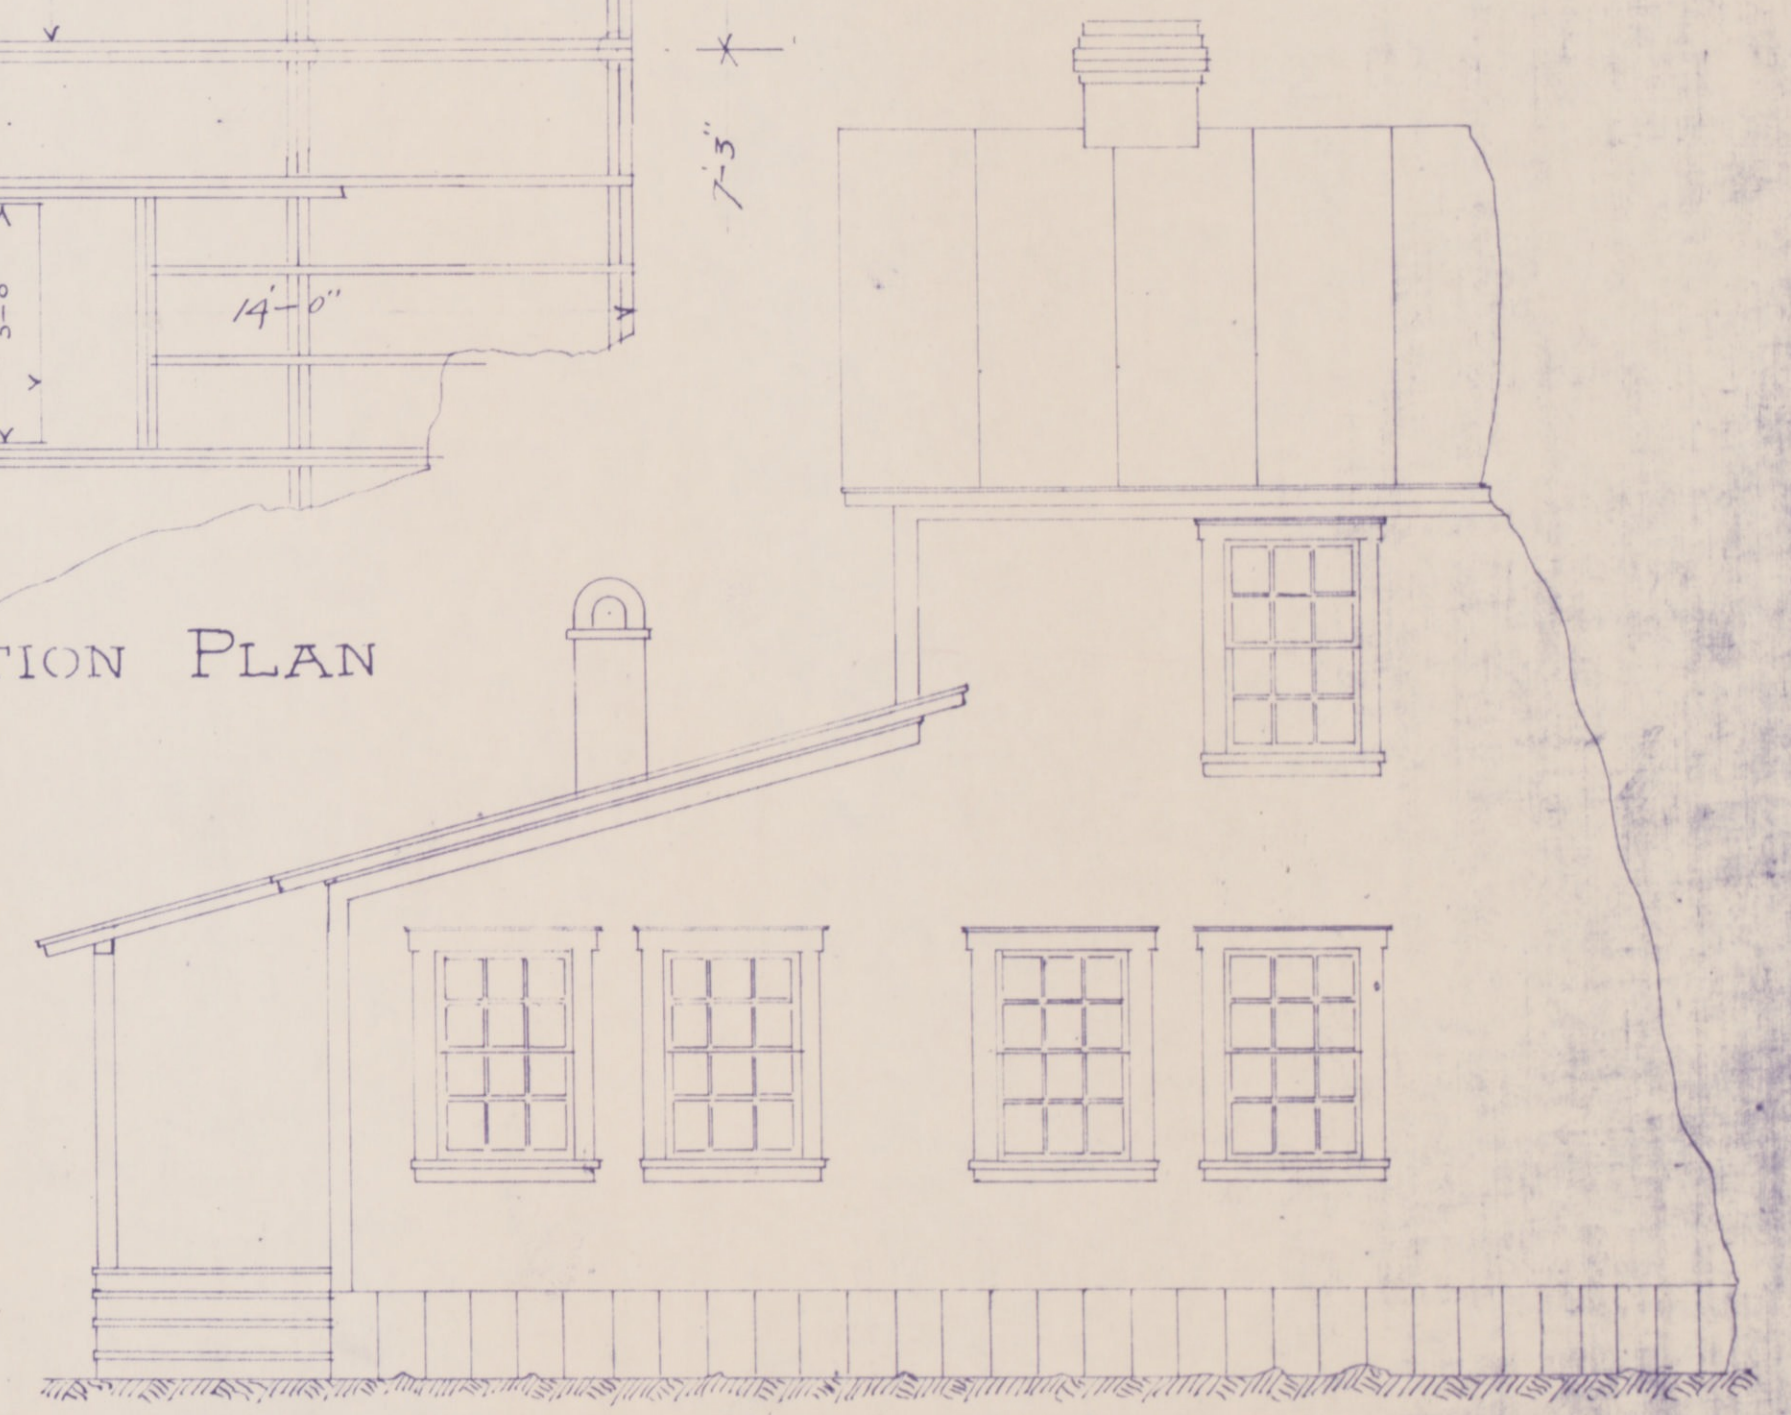

SIDE ELEVATION