



Pres. South Bldg  
Wall line

2nd Fl. EL. 1123'-4"  
2nd Fl. CLG HT. 11'-0"

FLOOR ELEV. MAY BE  
CHANGED A LITTLE IN  
LEVELING UP.

1st Fl. ELEV. 1122'-2"  
1st Fl. CLG HT. 11'-0"

BASEMENT FLOOR  
ELEV. 1115' APPROX

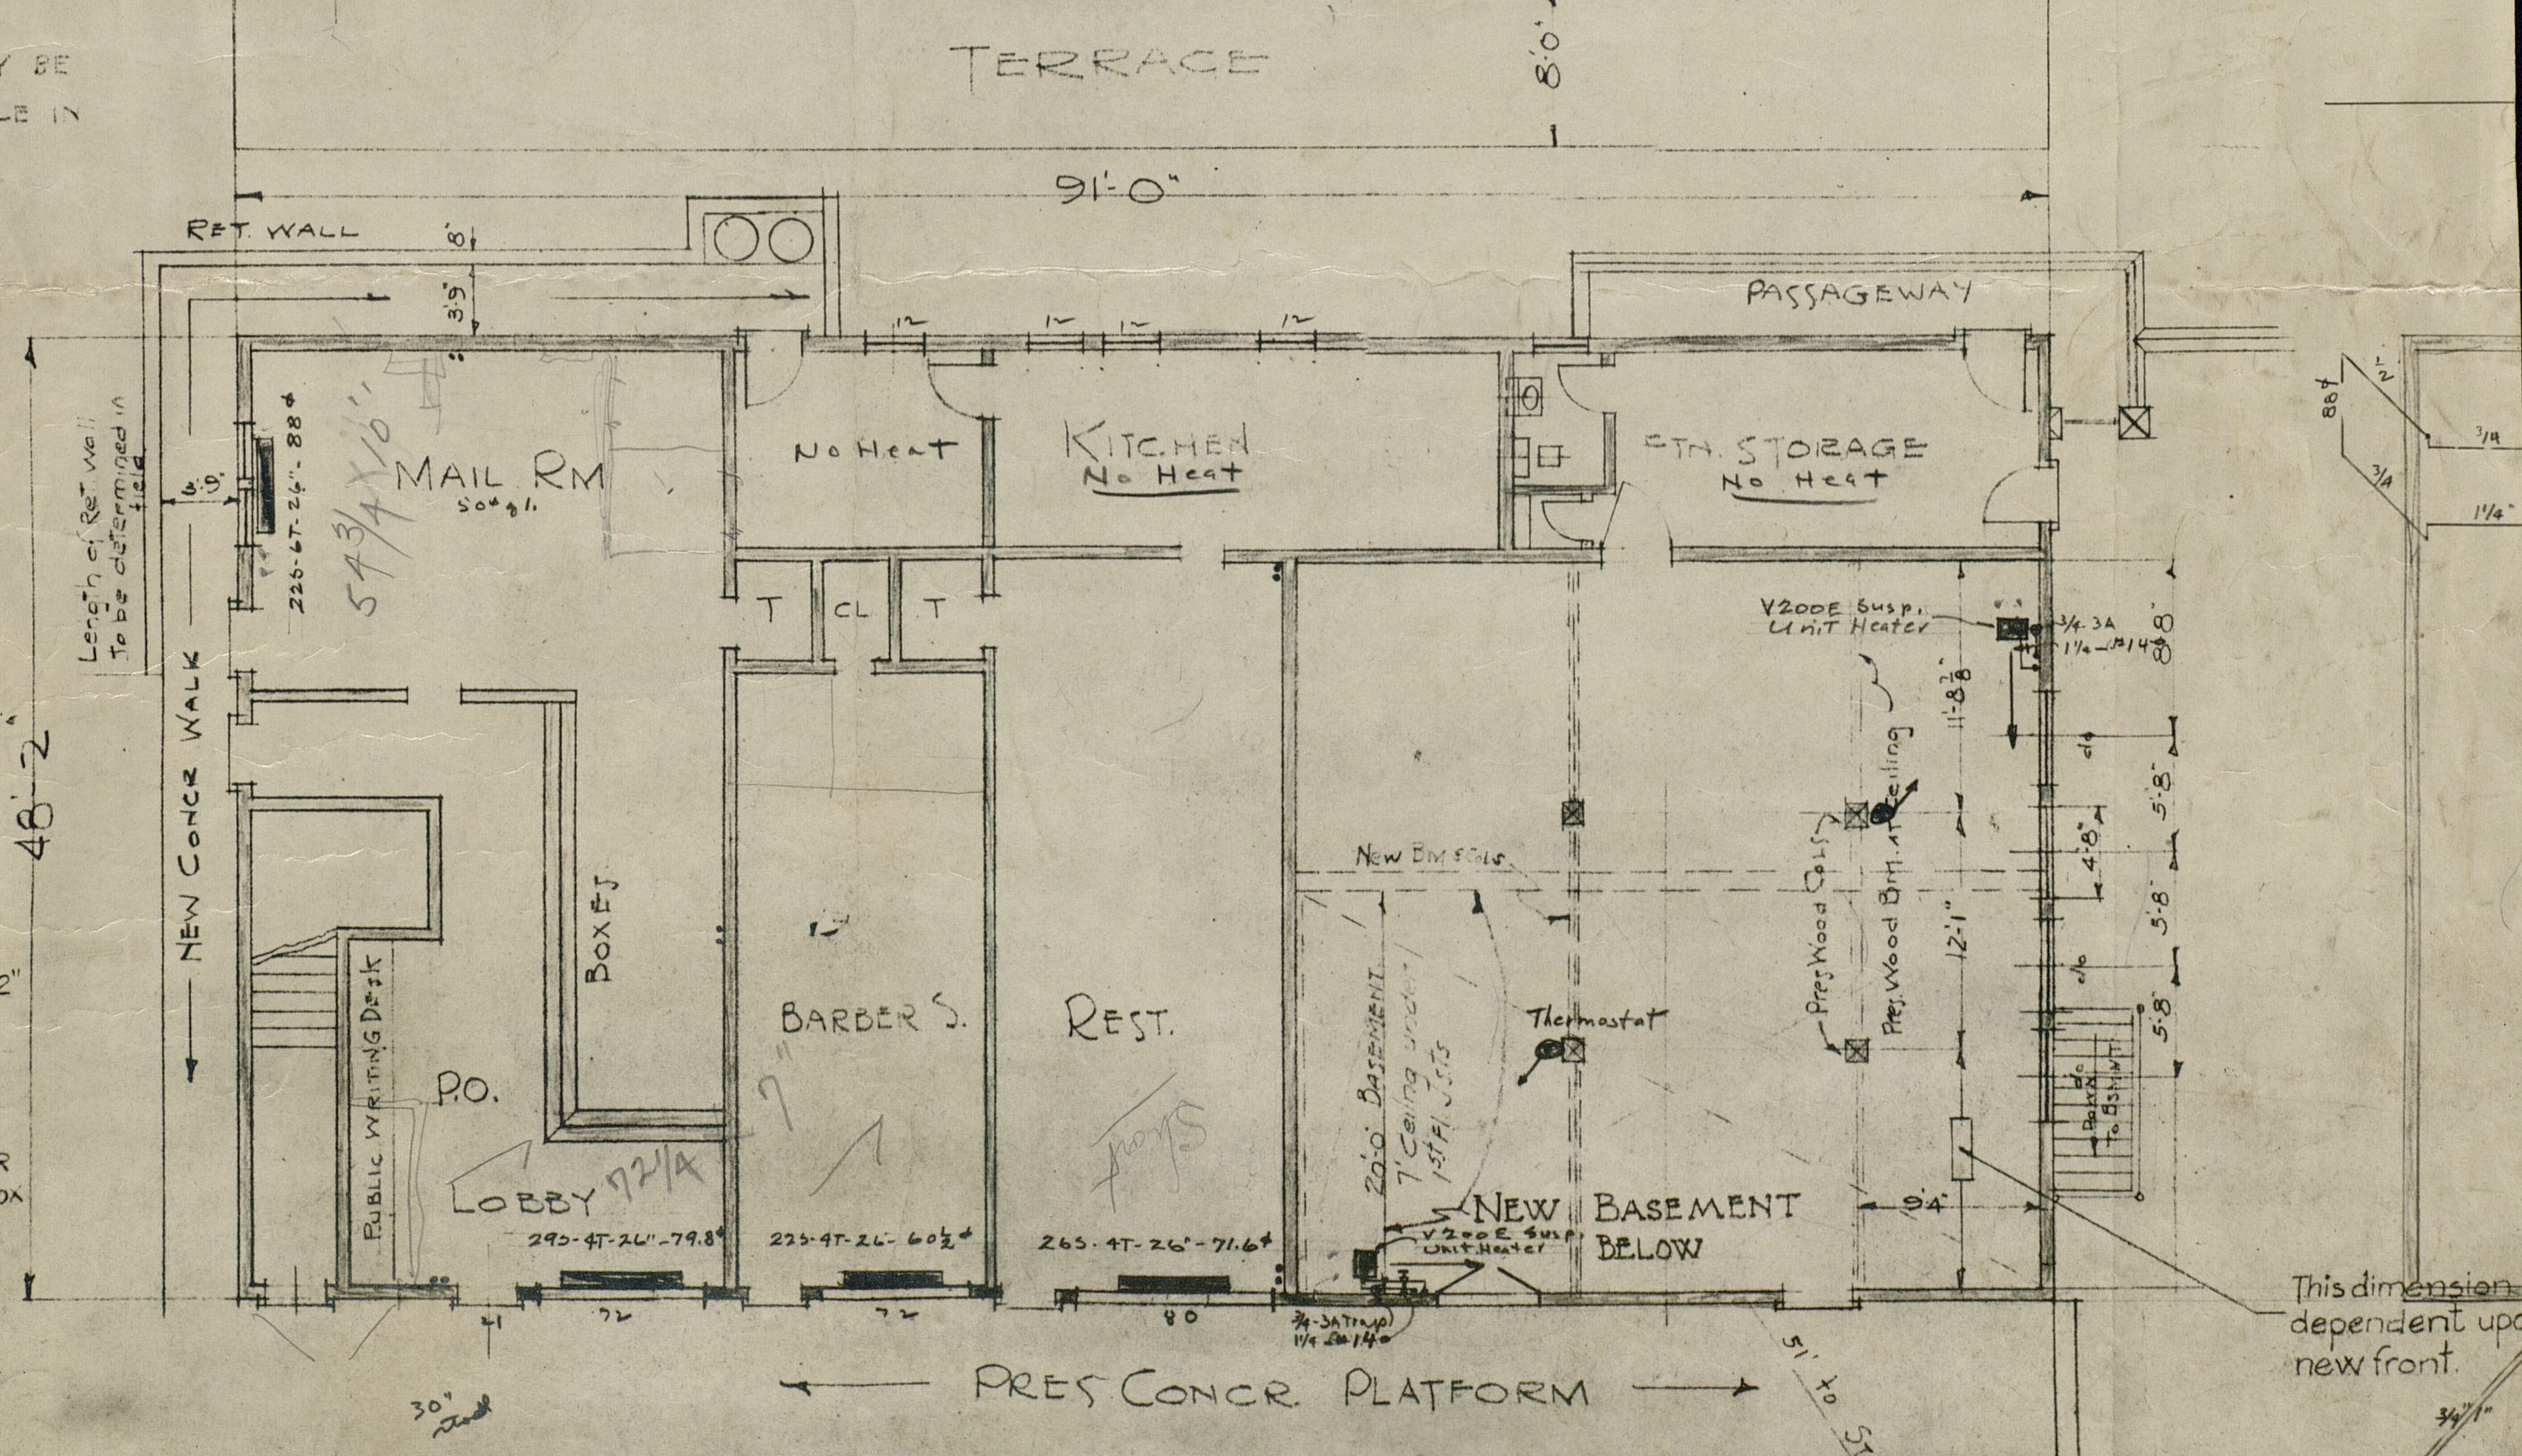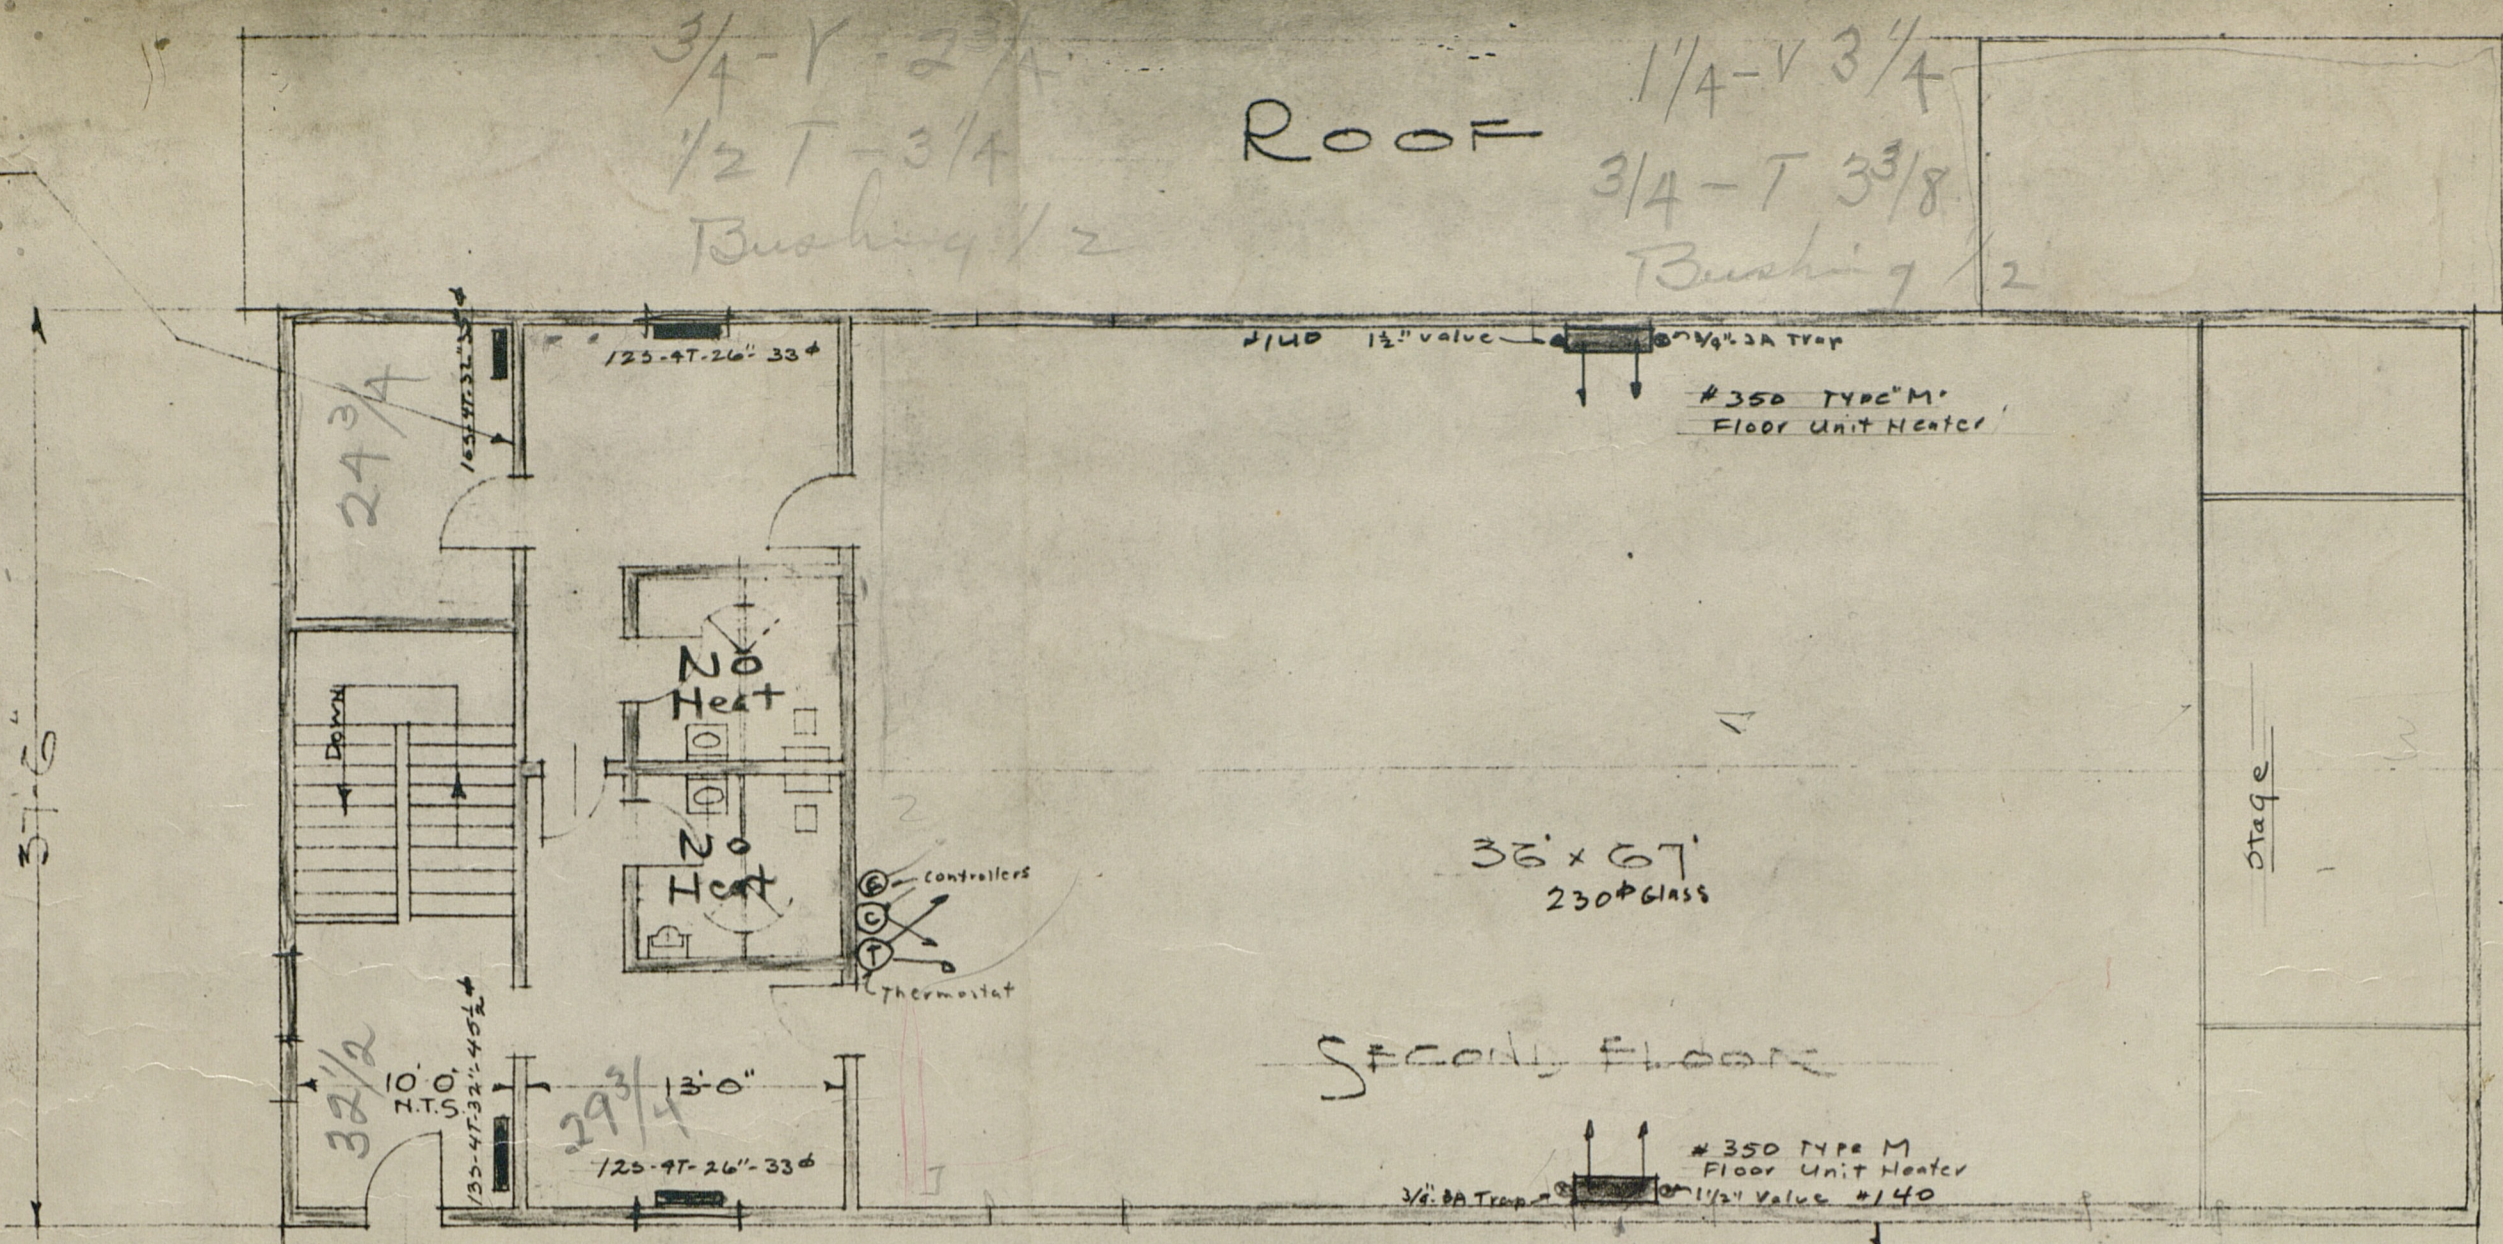

**FIRST FLOOR PLAN**

88MG Wheelwright Collection  
Blueprints: 71, Inland Steel 45 1/2" x 33"

This dimension dependent upon new front.