



H02

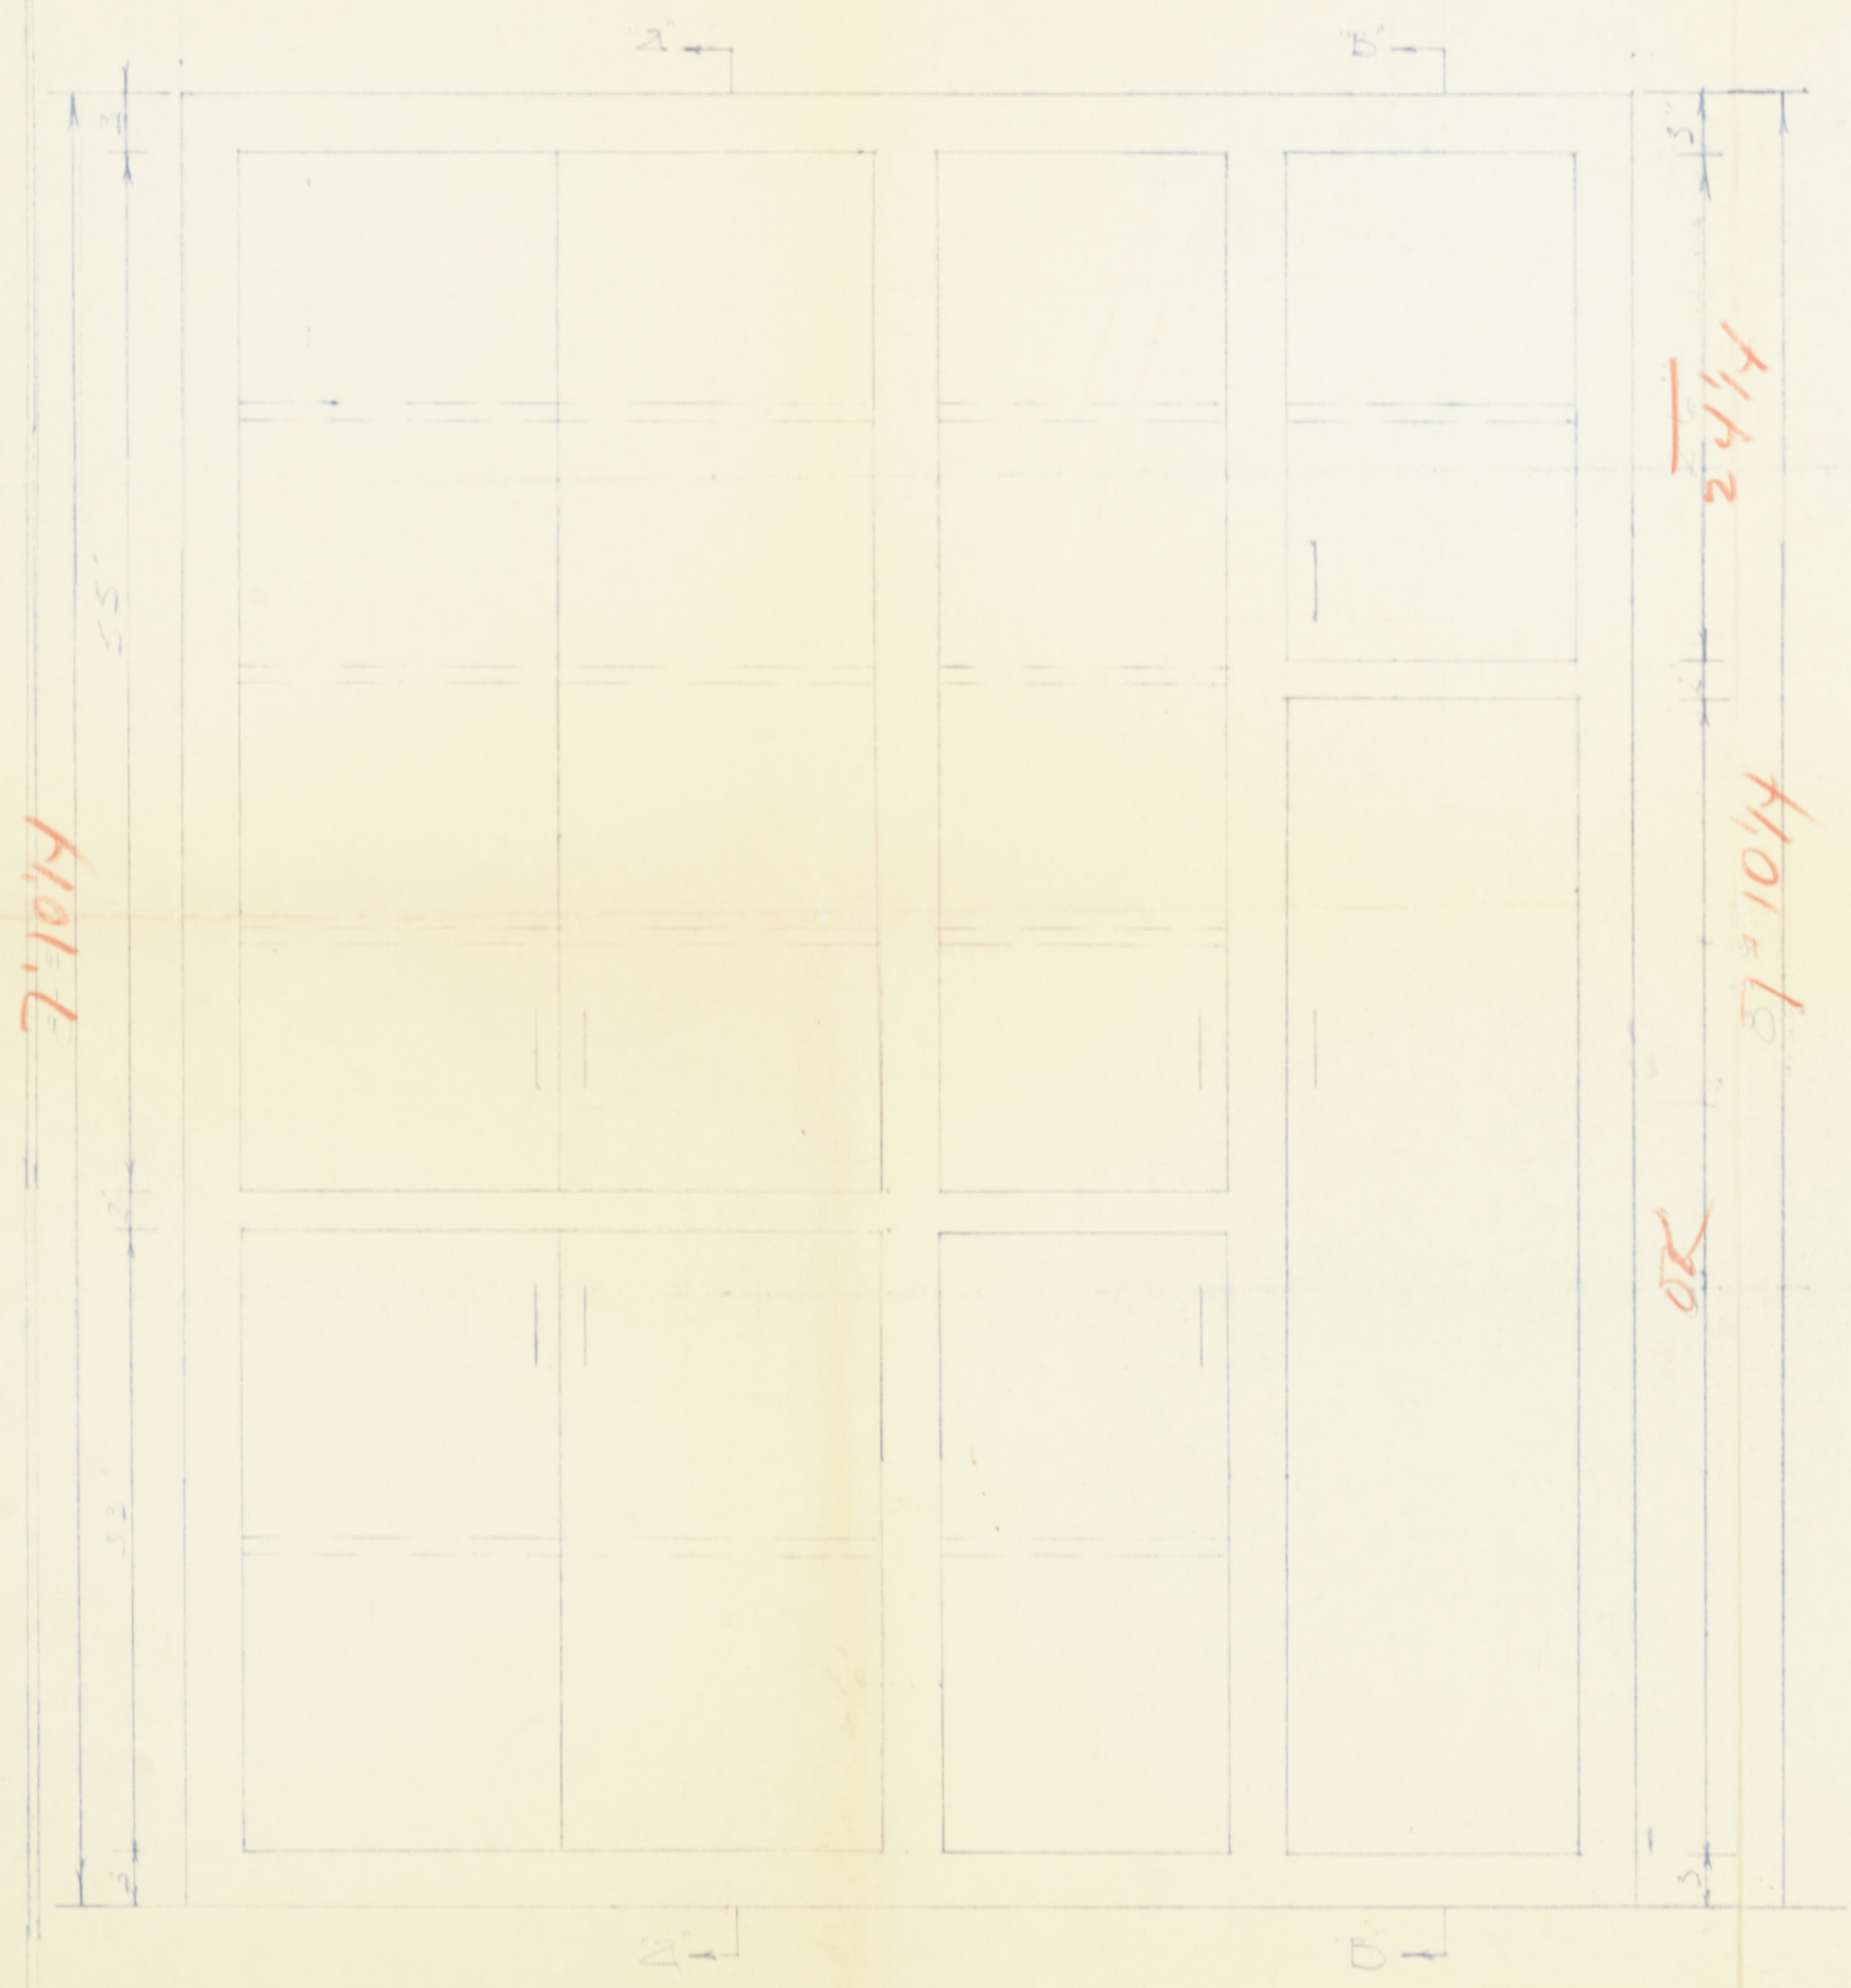

Elevation Linen Cabinet 2nd floor

Section A-A

Section B-B

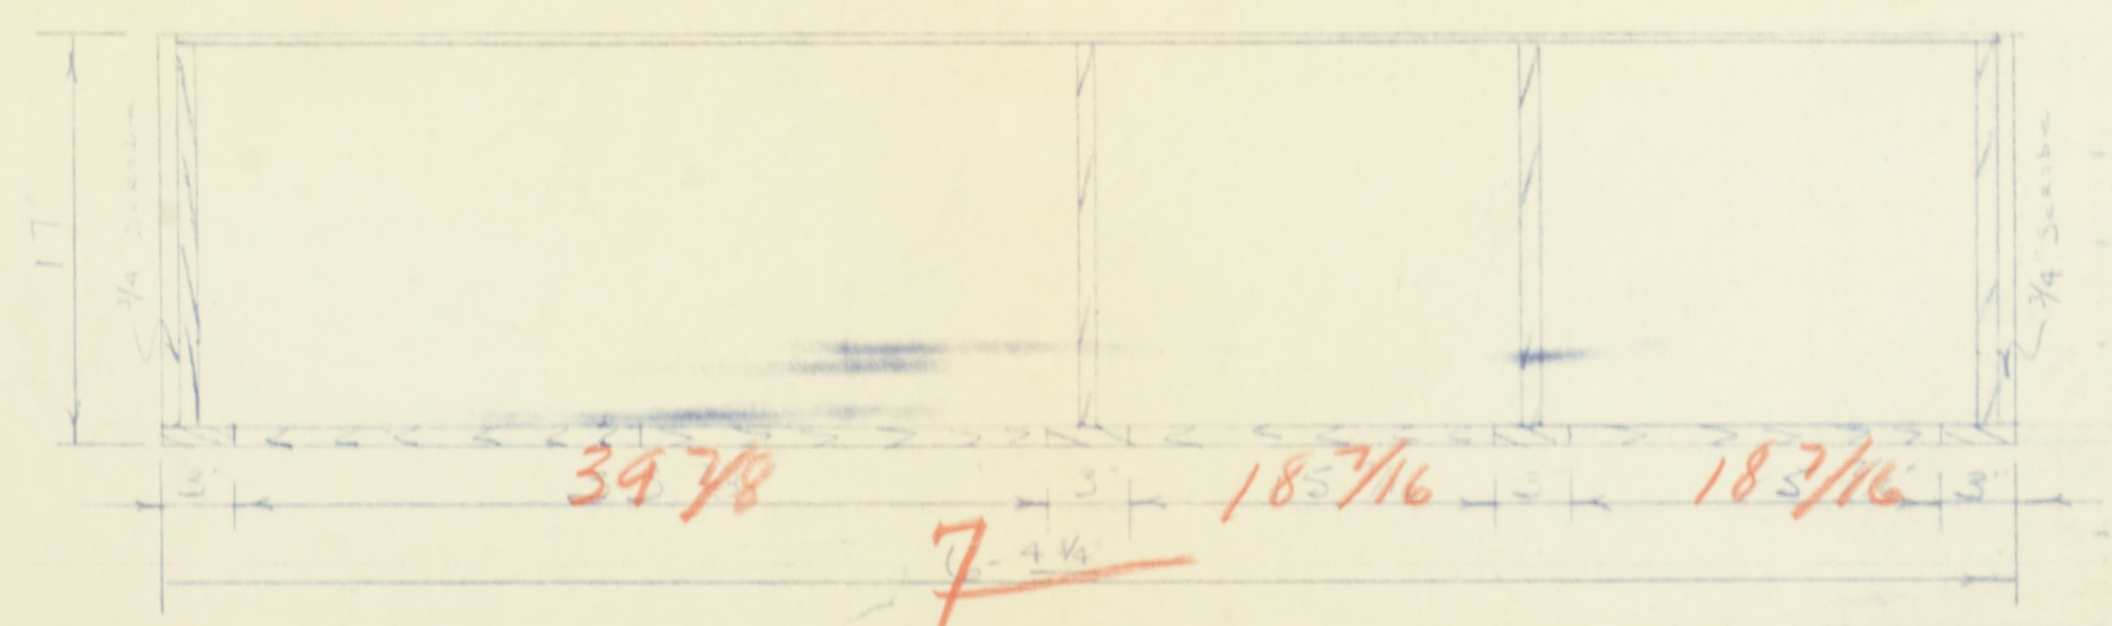

Plan View

Inland Steel  
Linen Cabinet 2K554