



PLAN
3/8" = 1'-0"

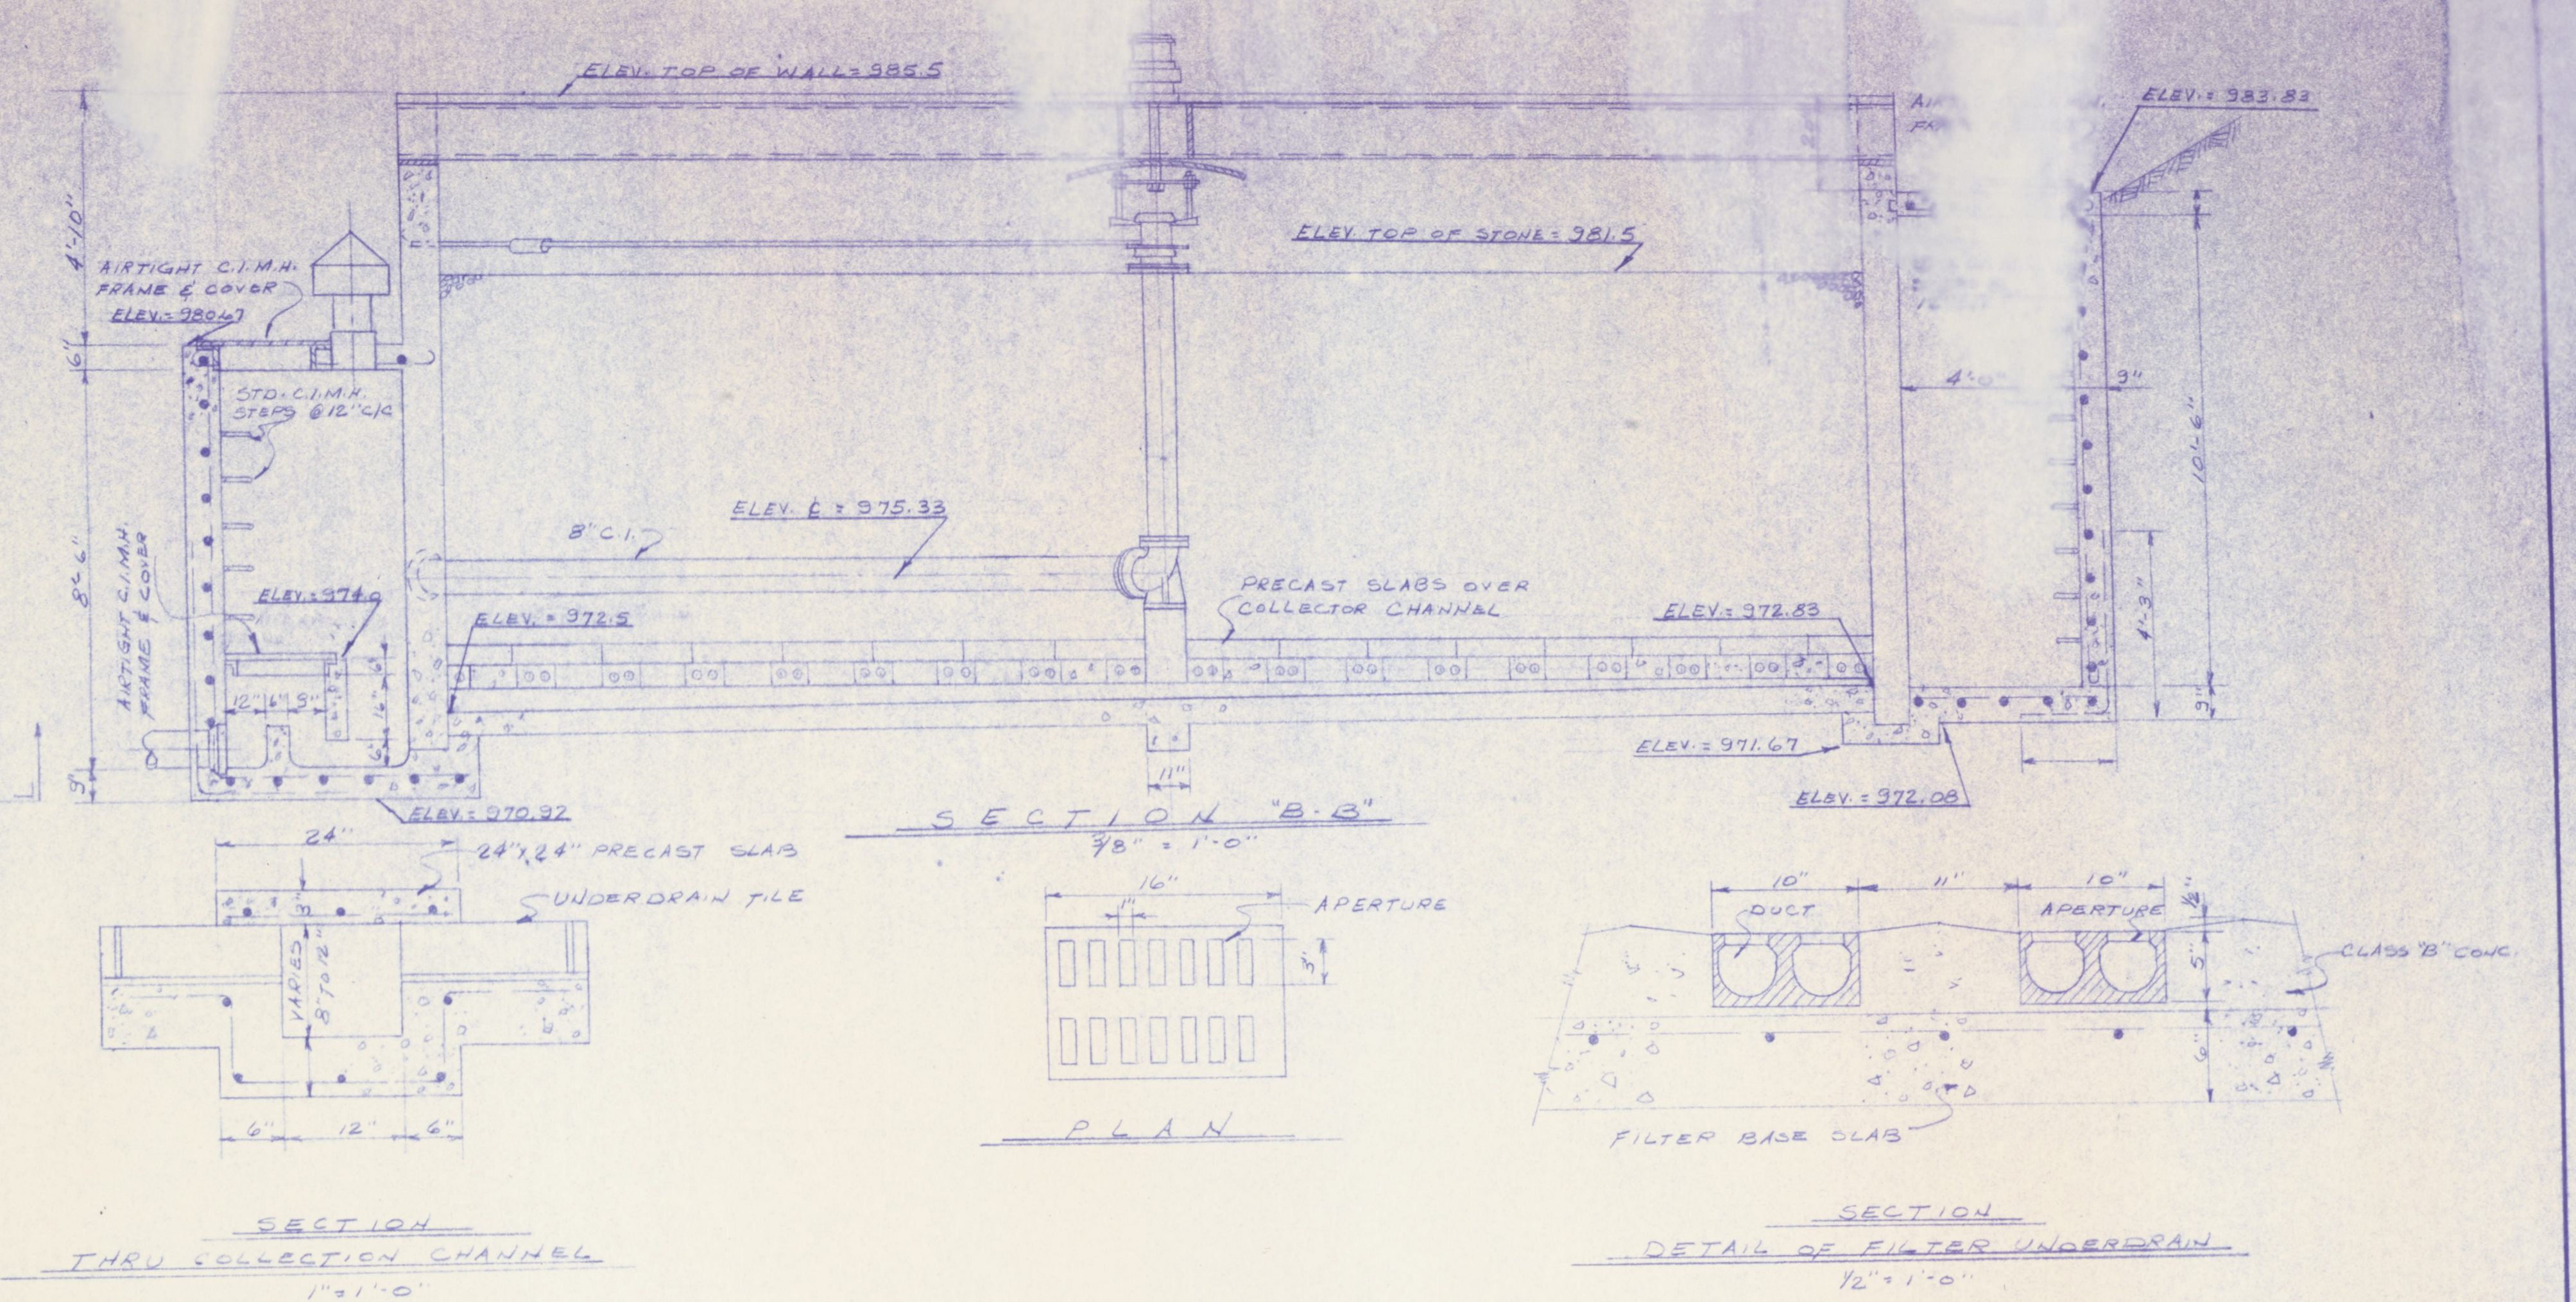


SECTION THRU COLLECTION CHANNEL
1" = 1'-0"


SECTION "B-B"
3/8" = 1'-0"

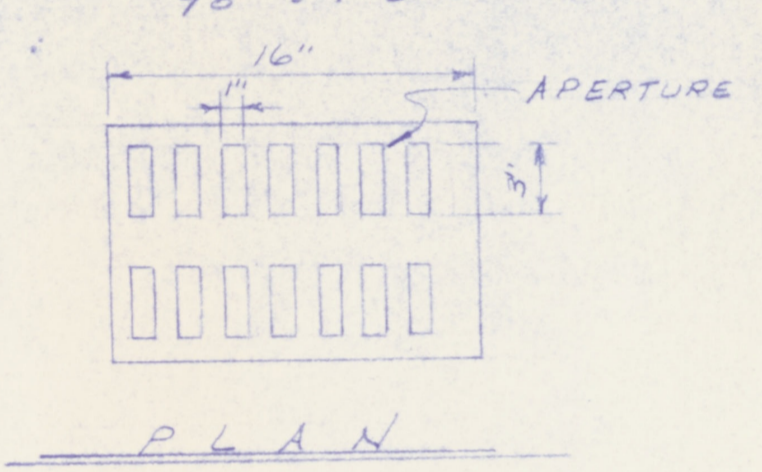


PLAN

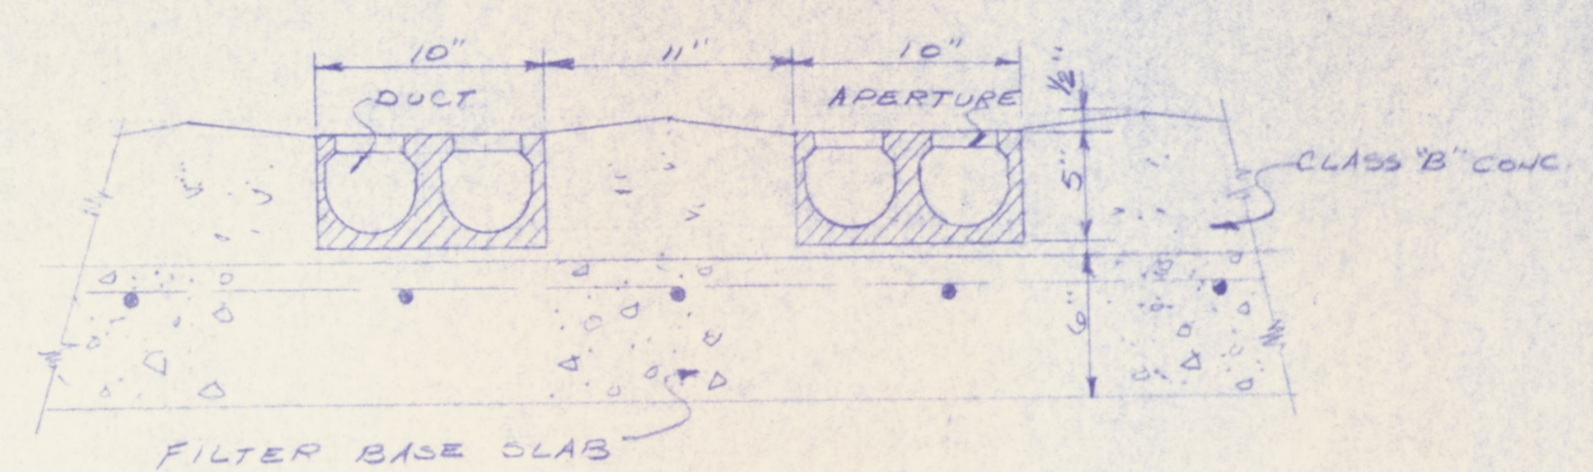

SECTION
DETAIL OF FILTER UNDERDRAIN
1/2" = 1'-0"

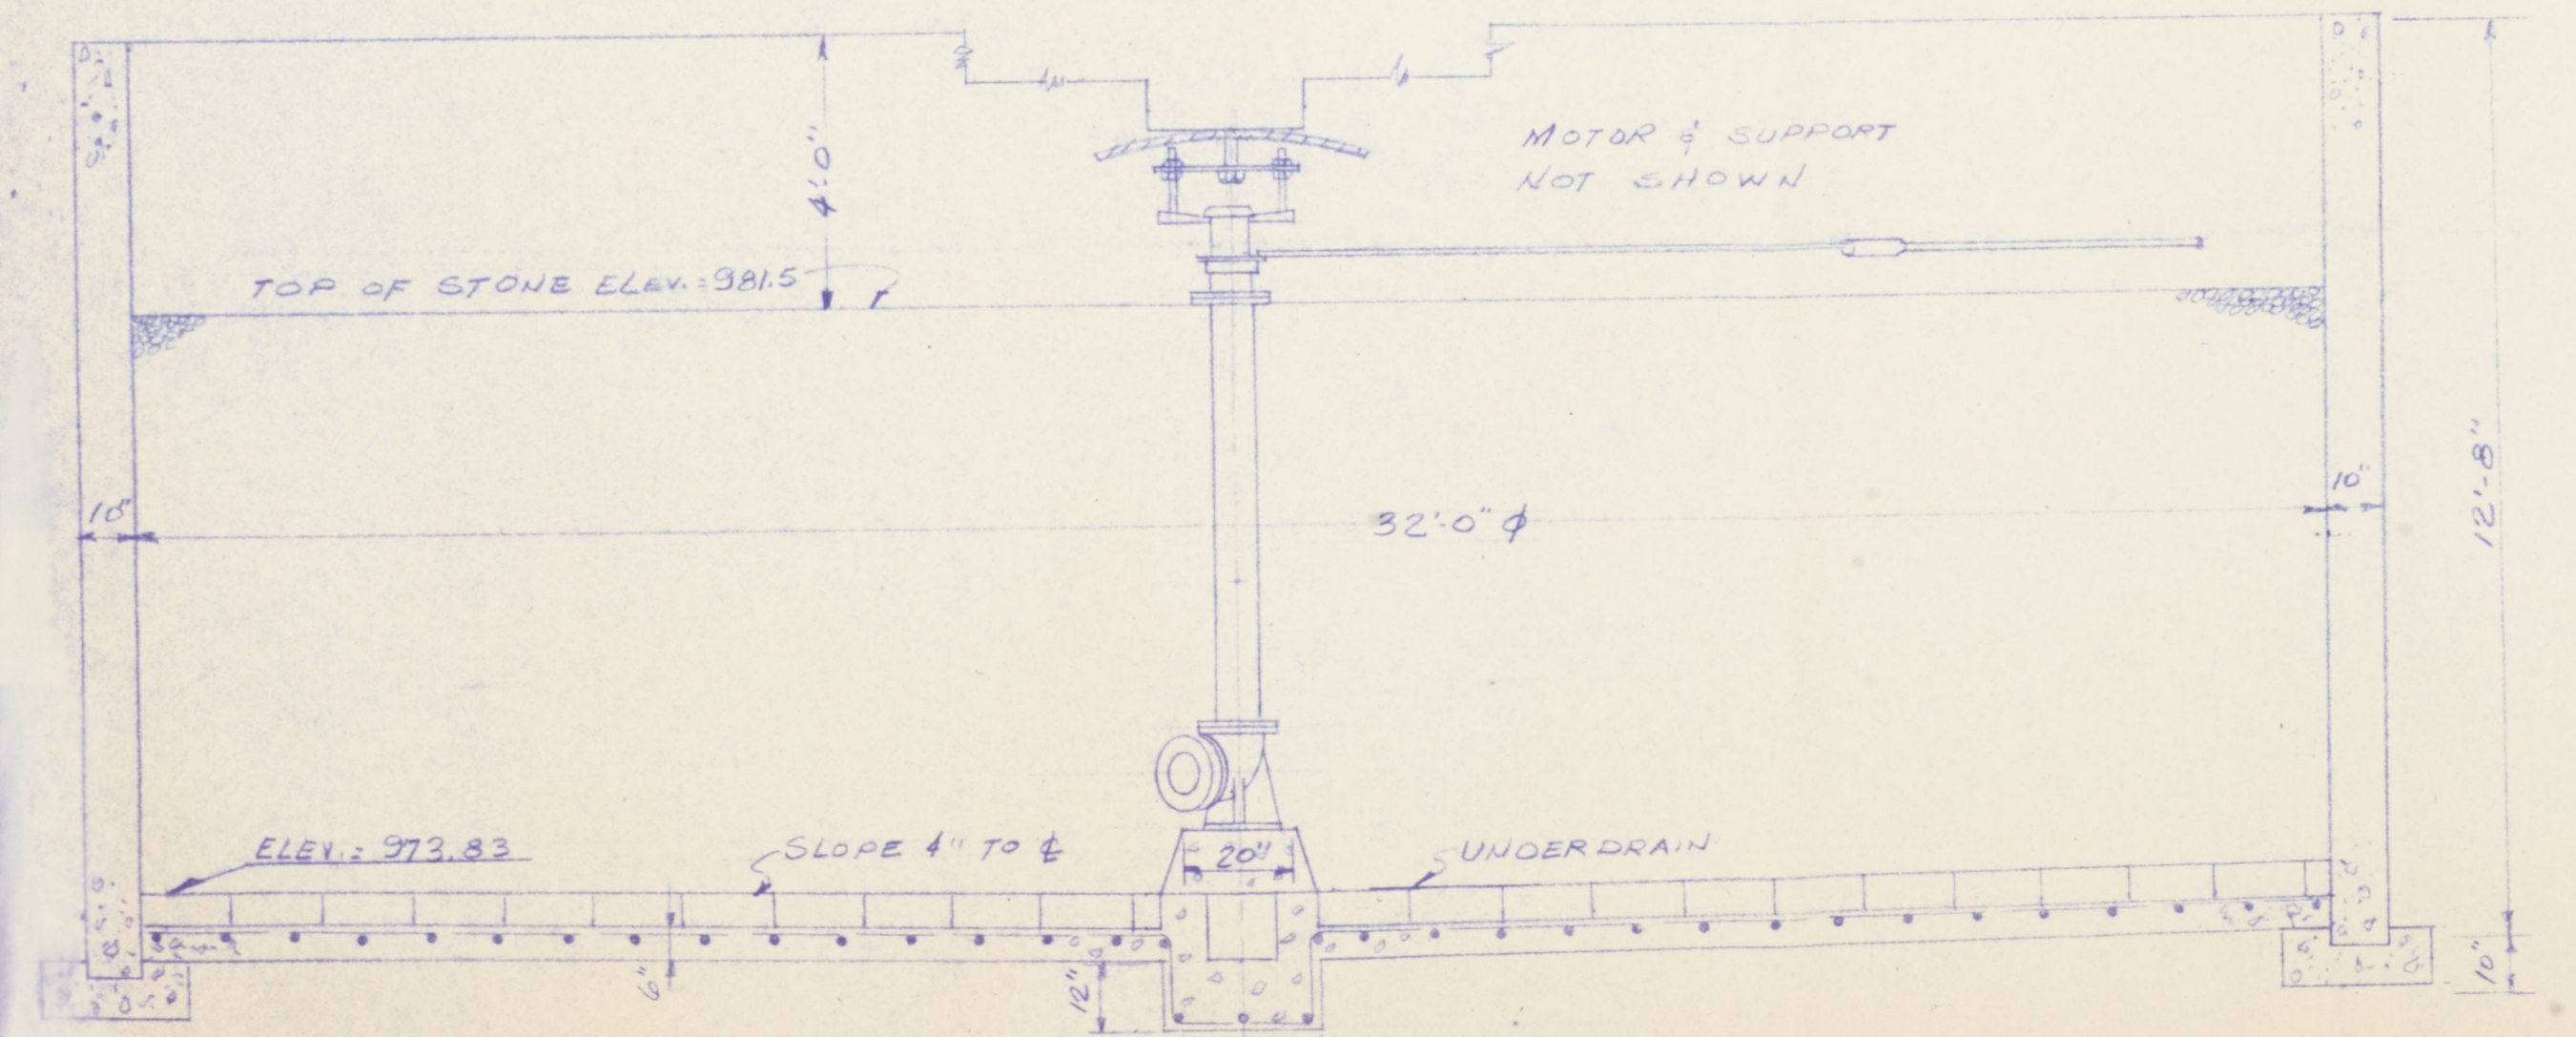

SECTION "A-A"
3/8" = 1'-0"

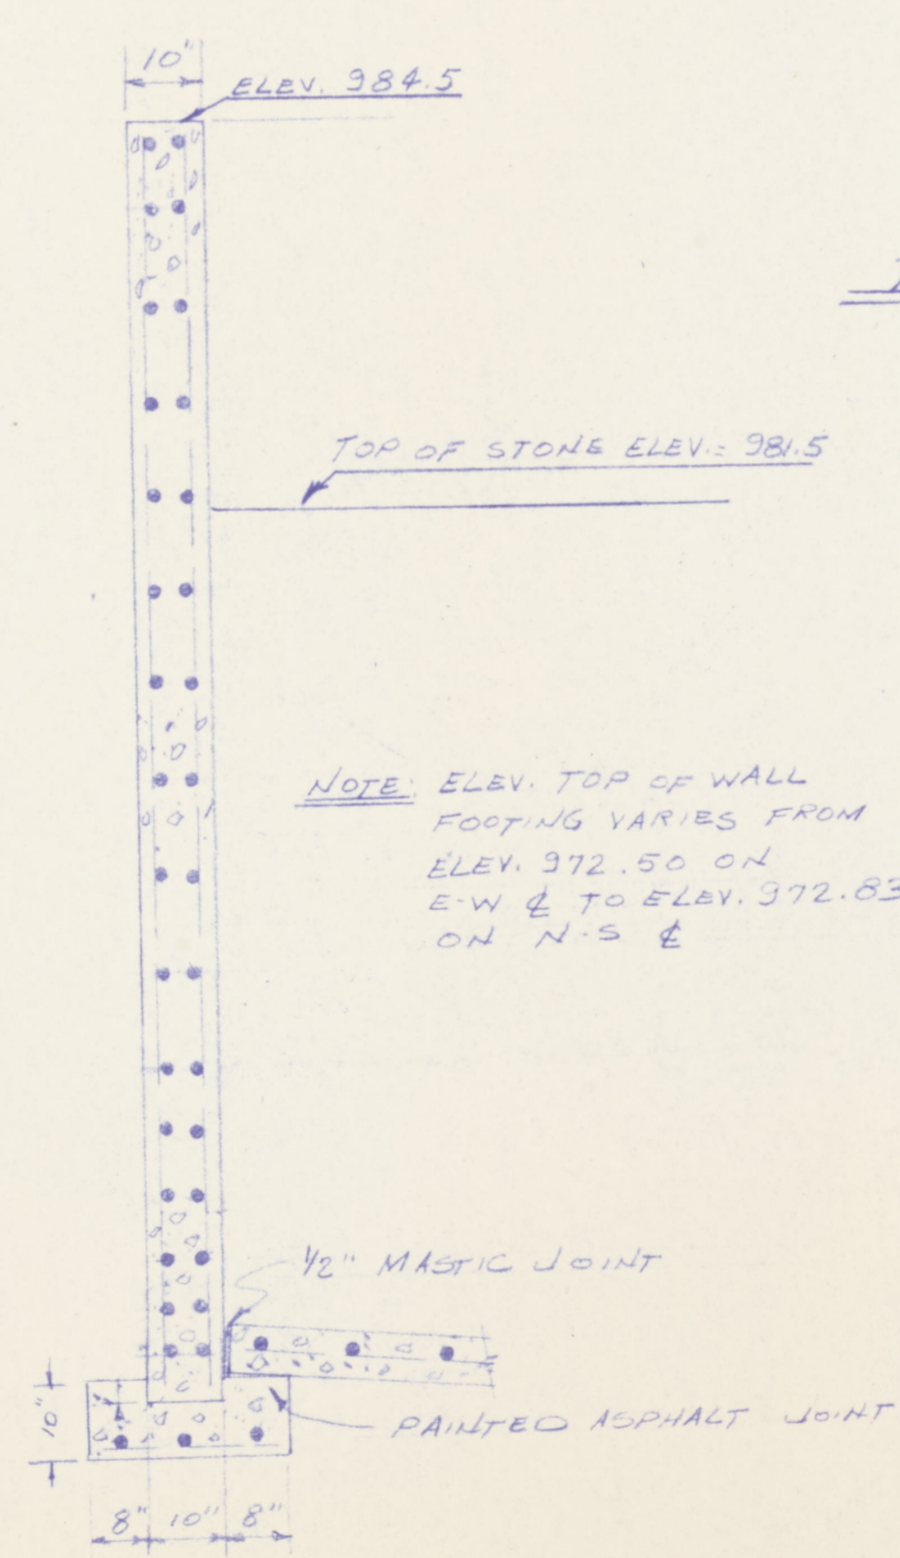

TYPICAL WALL SECTION
1/2" = 1'-0"

TYPICAL SECTIONS
TRICKLING FILTER DETAILS

PREPARED BY:
NATIONAL ENGINEERING
CONSULTANTS CO.
MAY 12, 1977