




HEAD

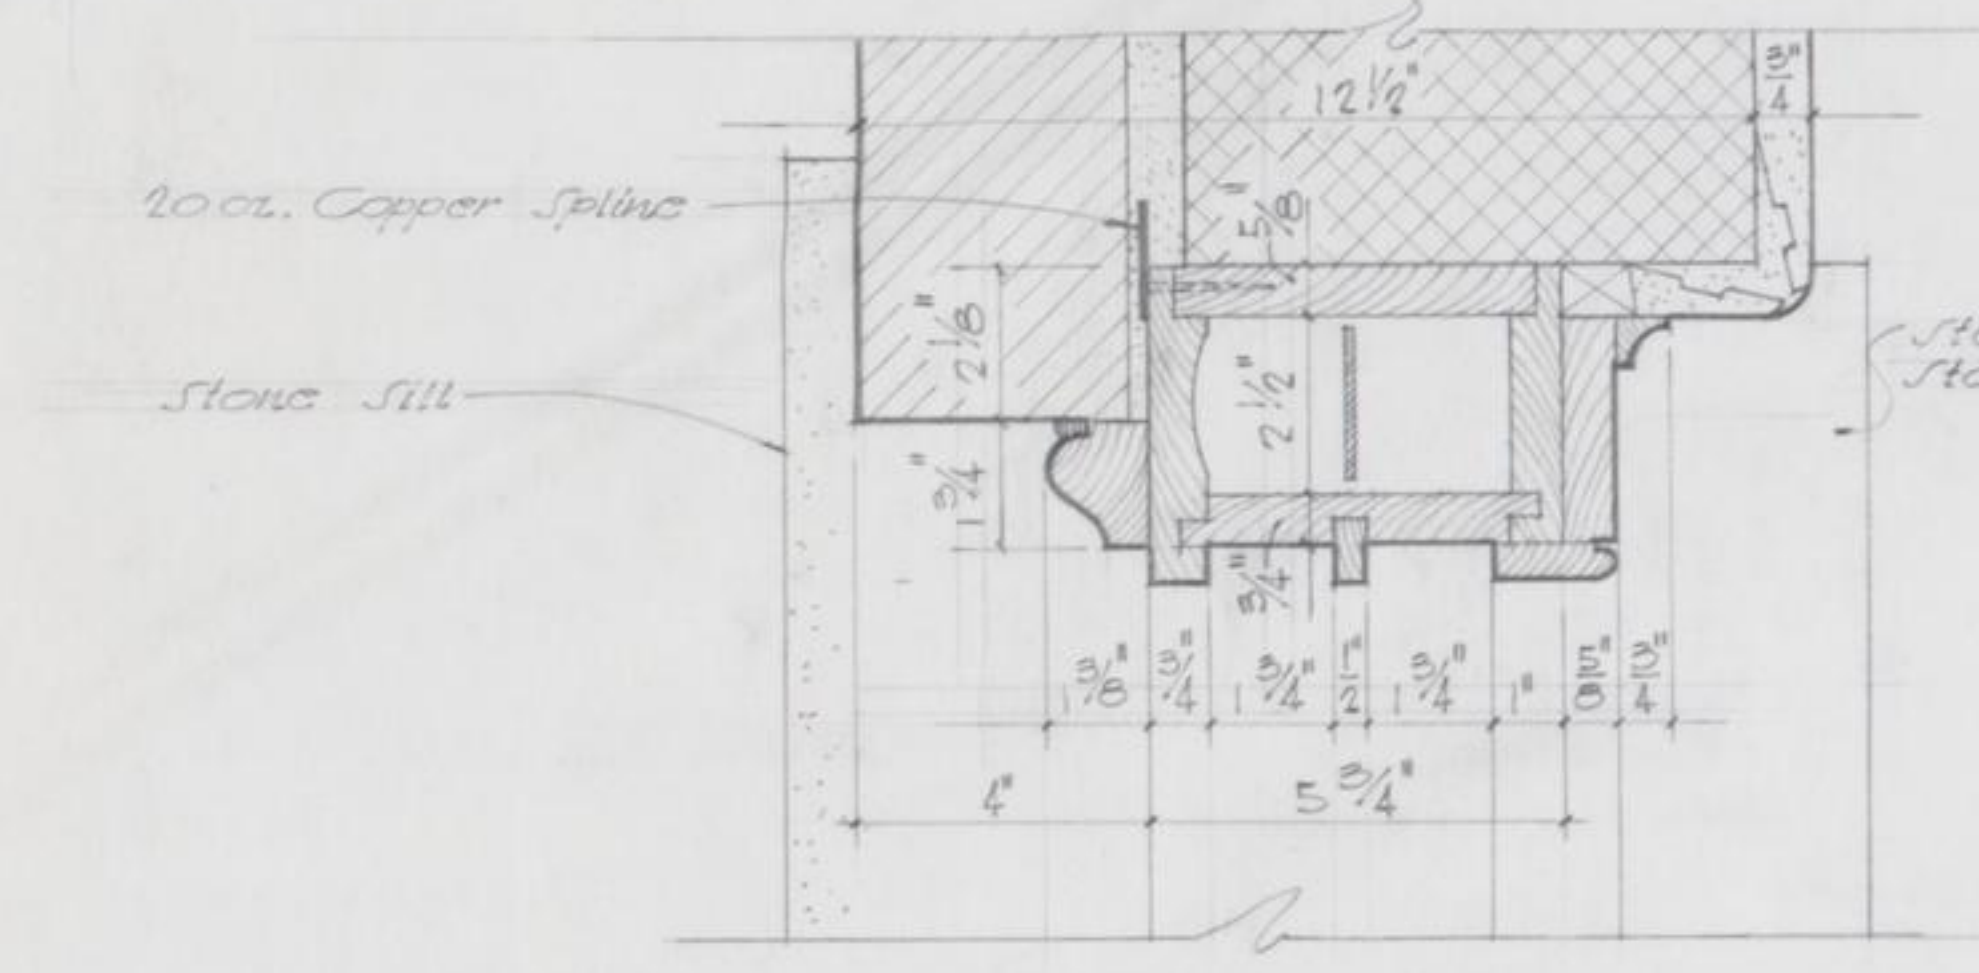

JAMB

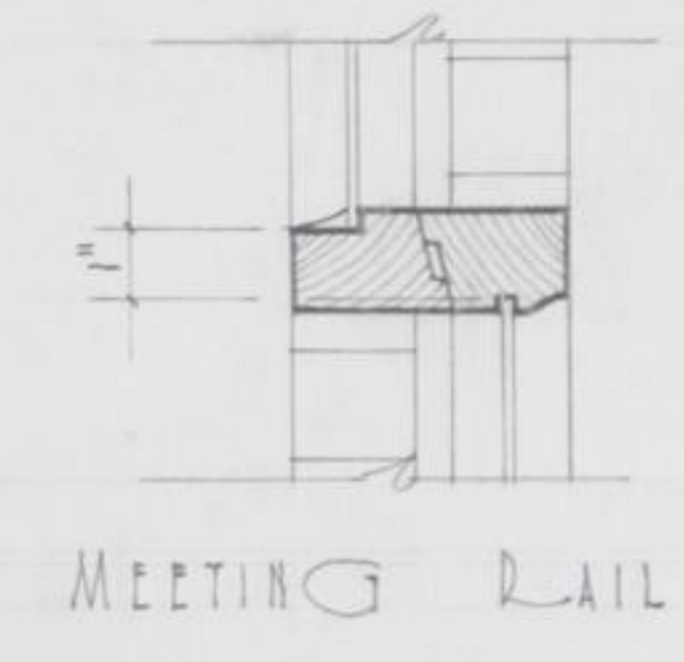


MEETING RAIL

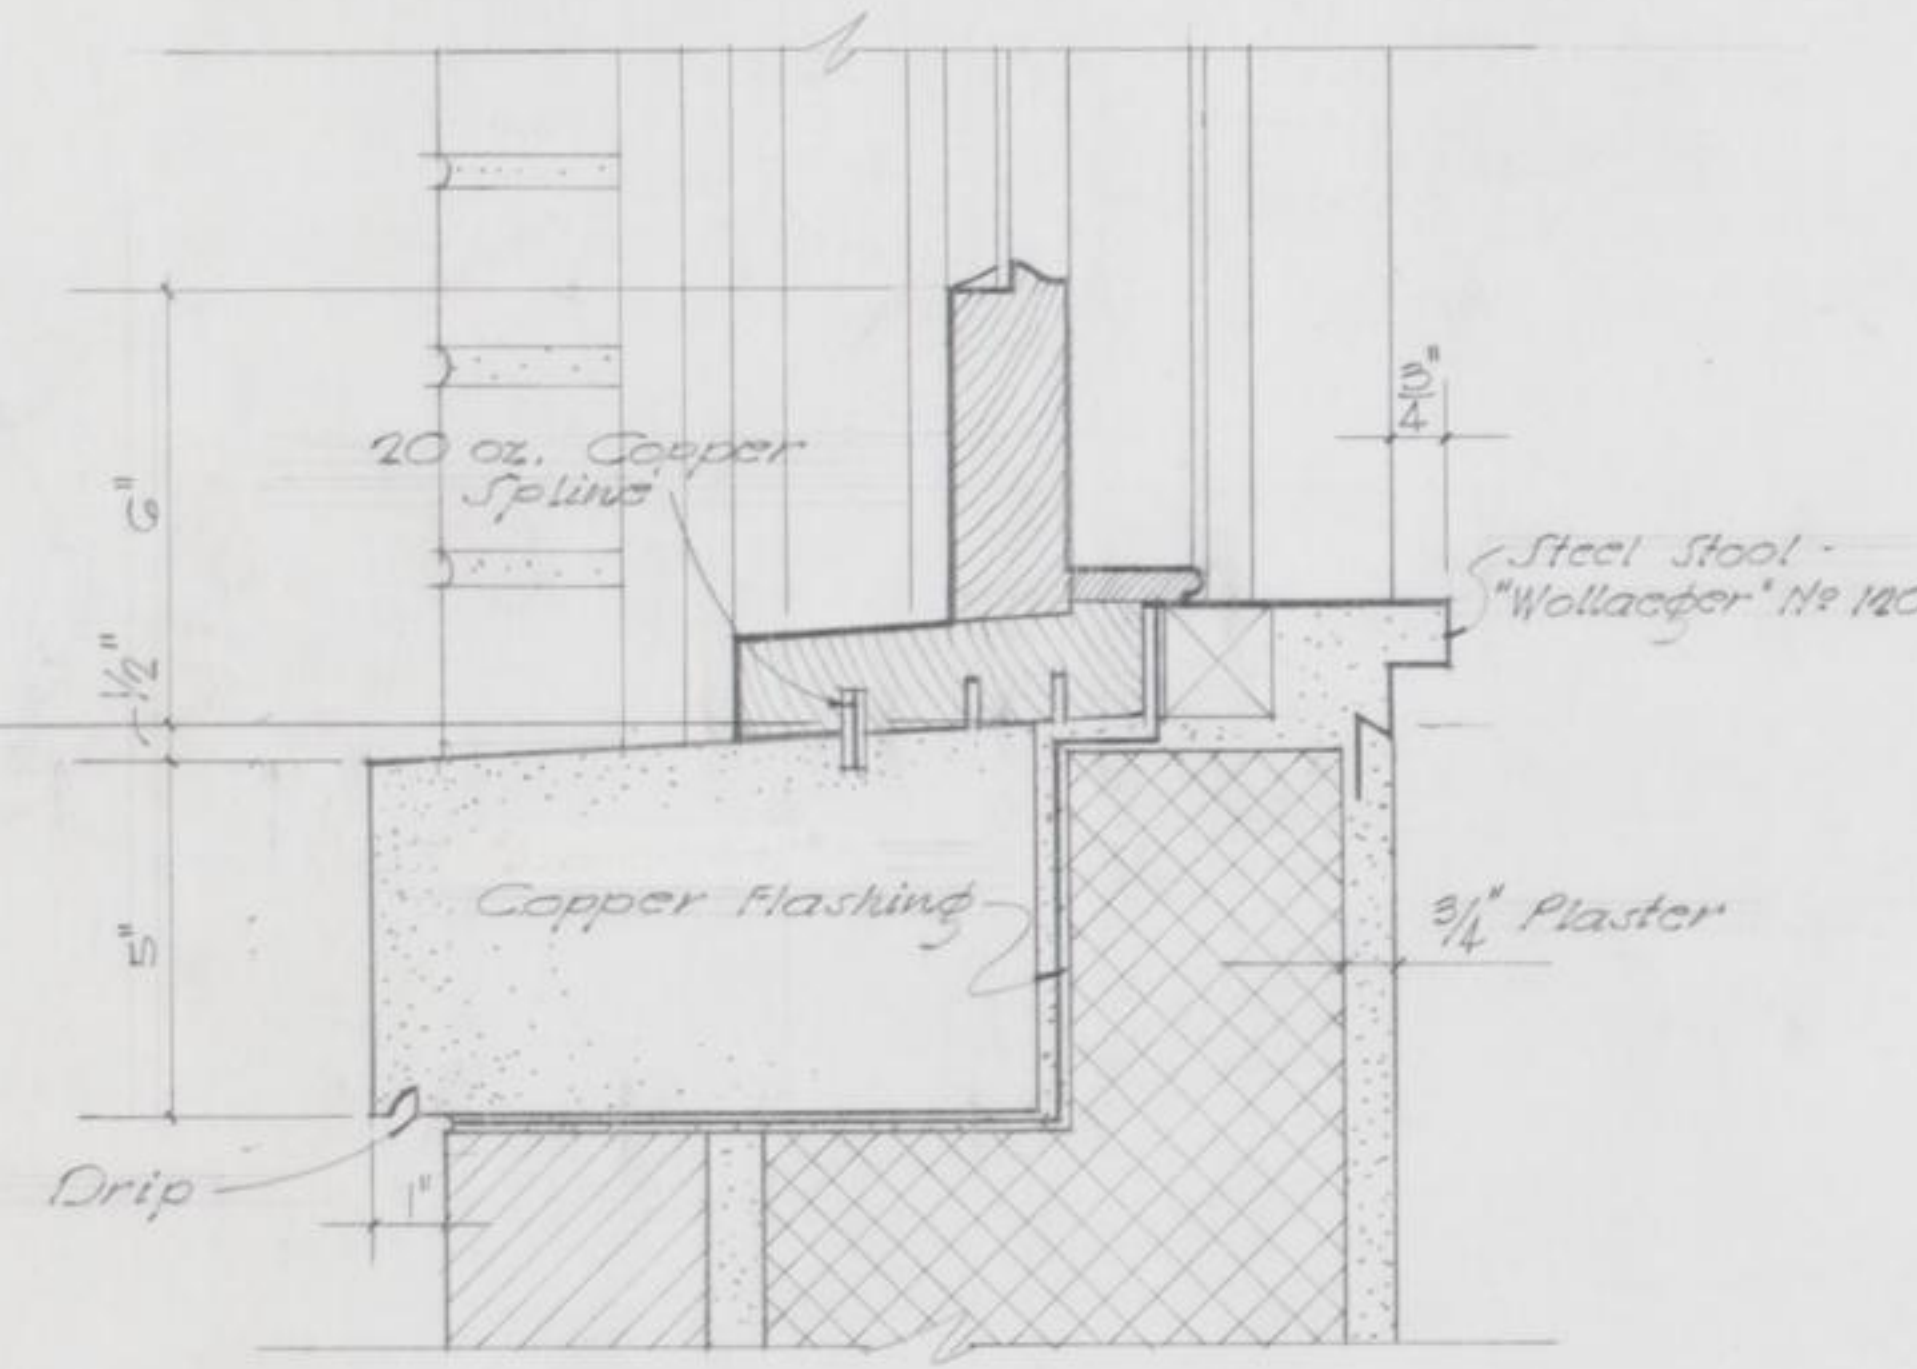


SILL


DETAILS TYPE (A) & (D) WINDOWS FOR PERITEL WALLS

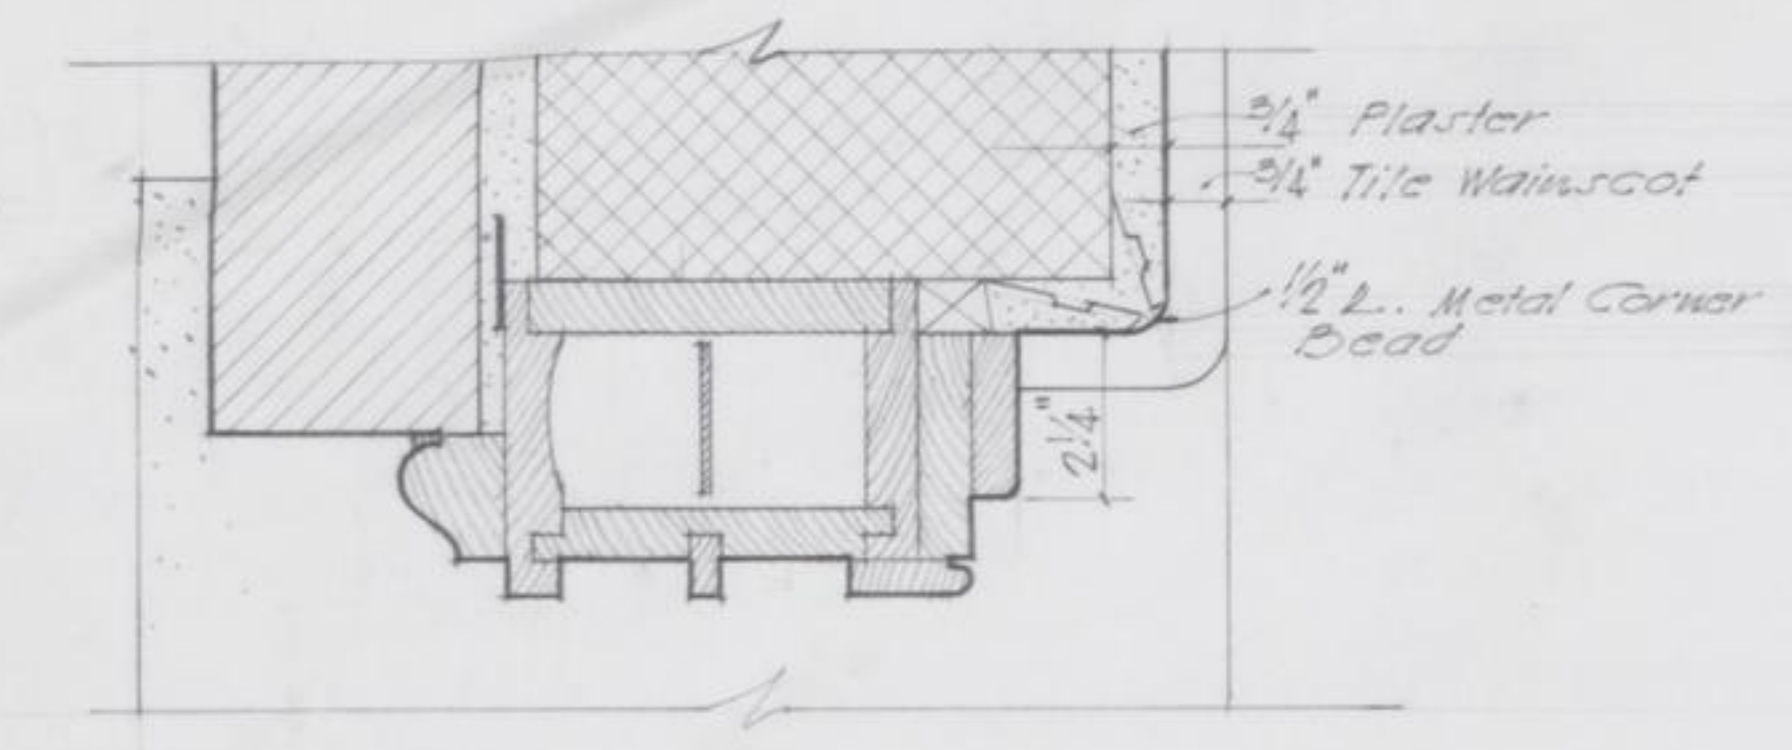

JAMB

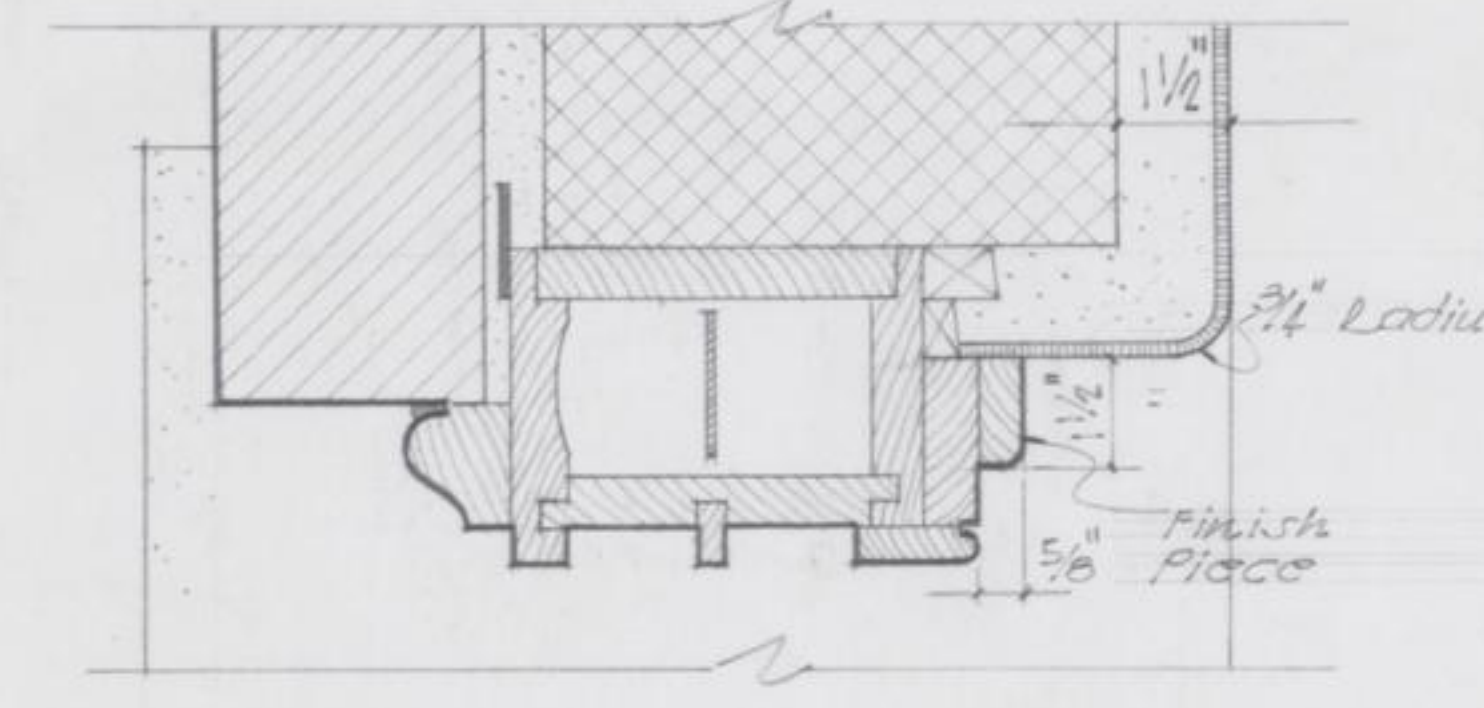


JAMB

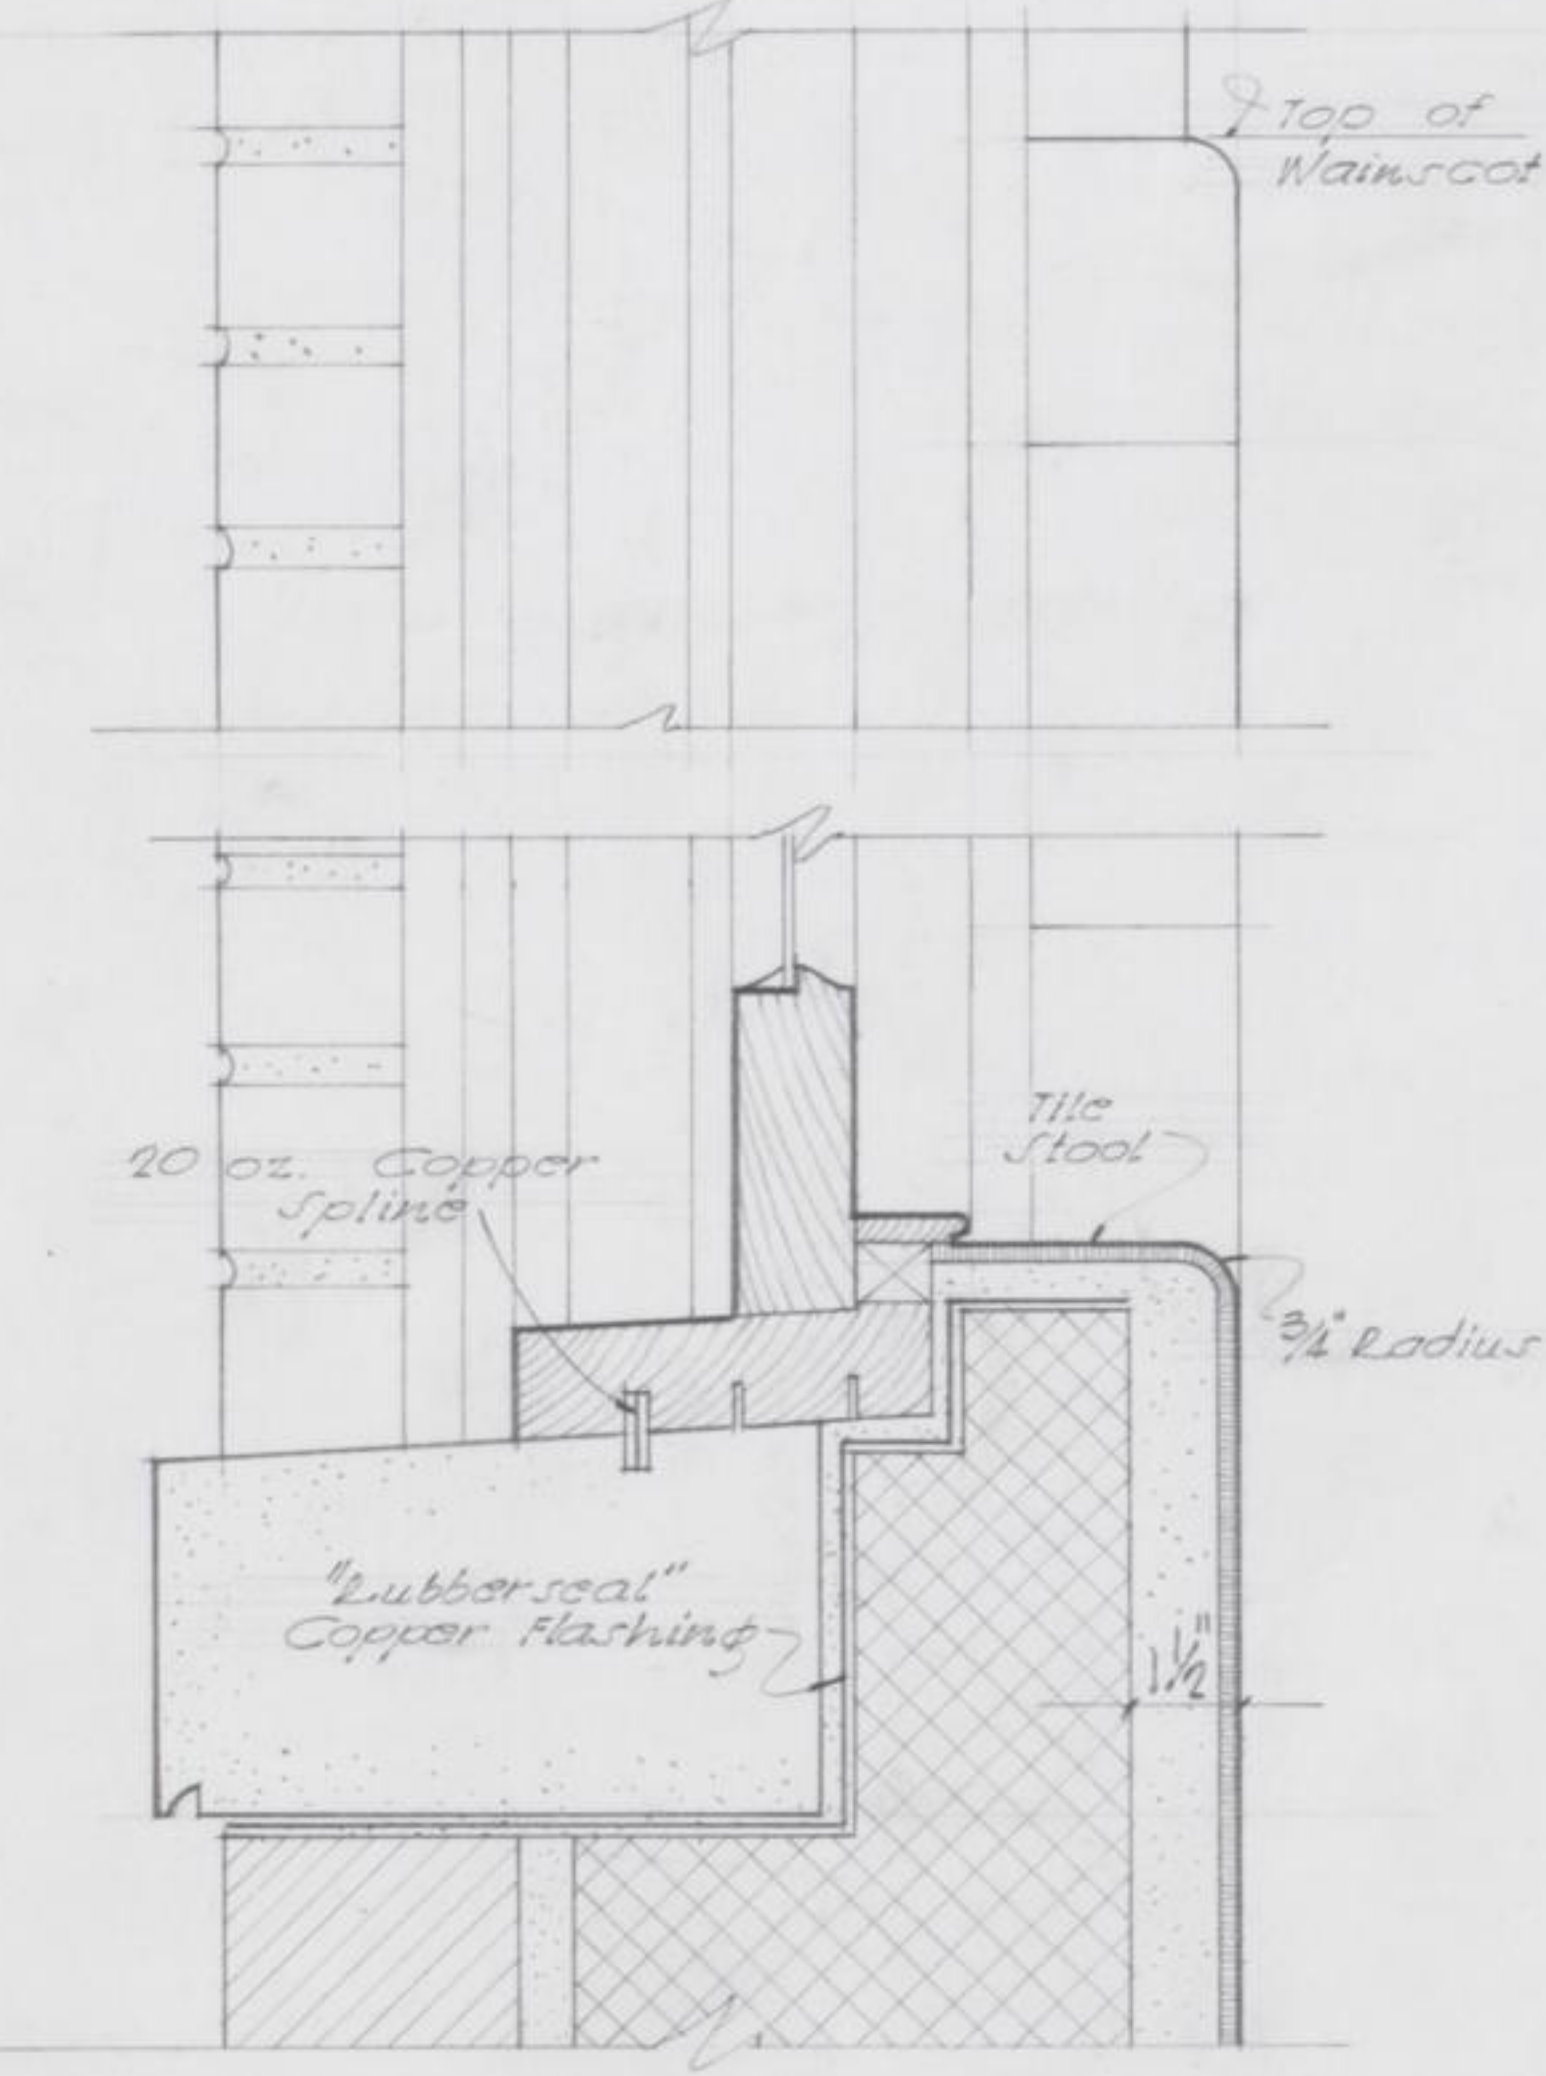


SILL


DETAILS TYPE (A) & (D) WINDOWS FOR TILE WAINROOTS

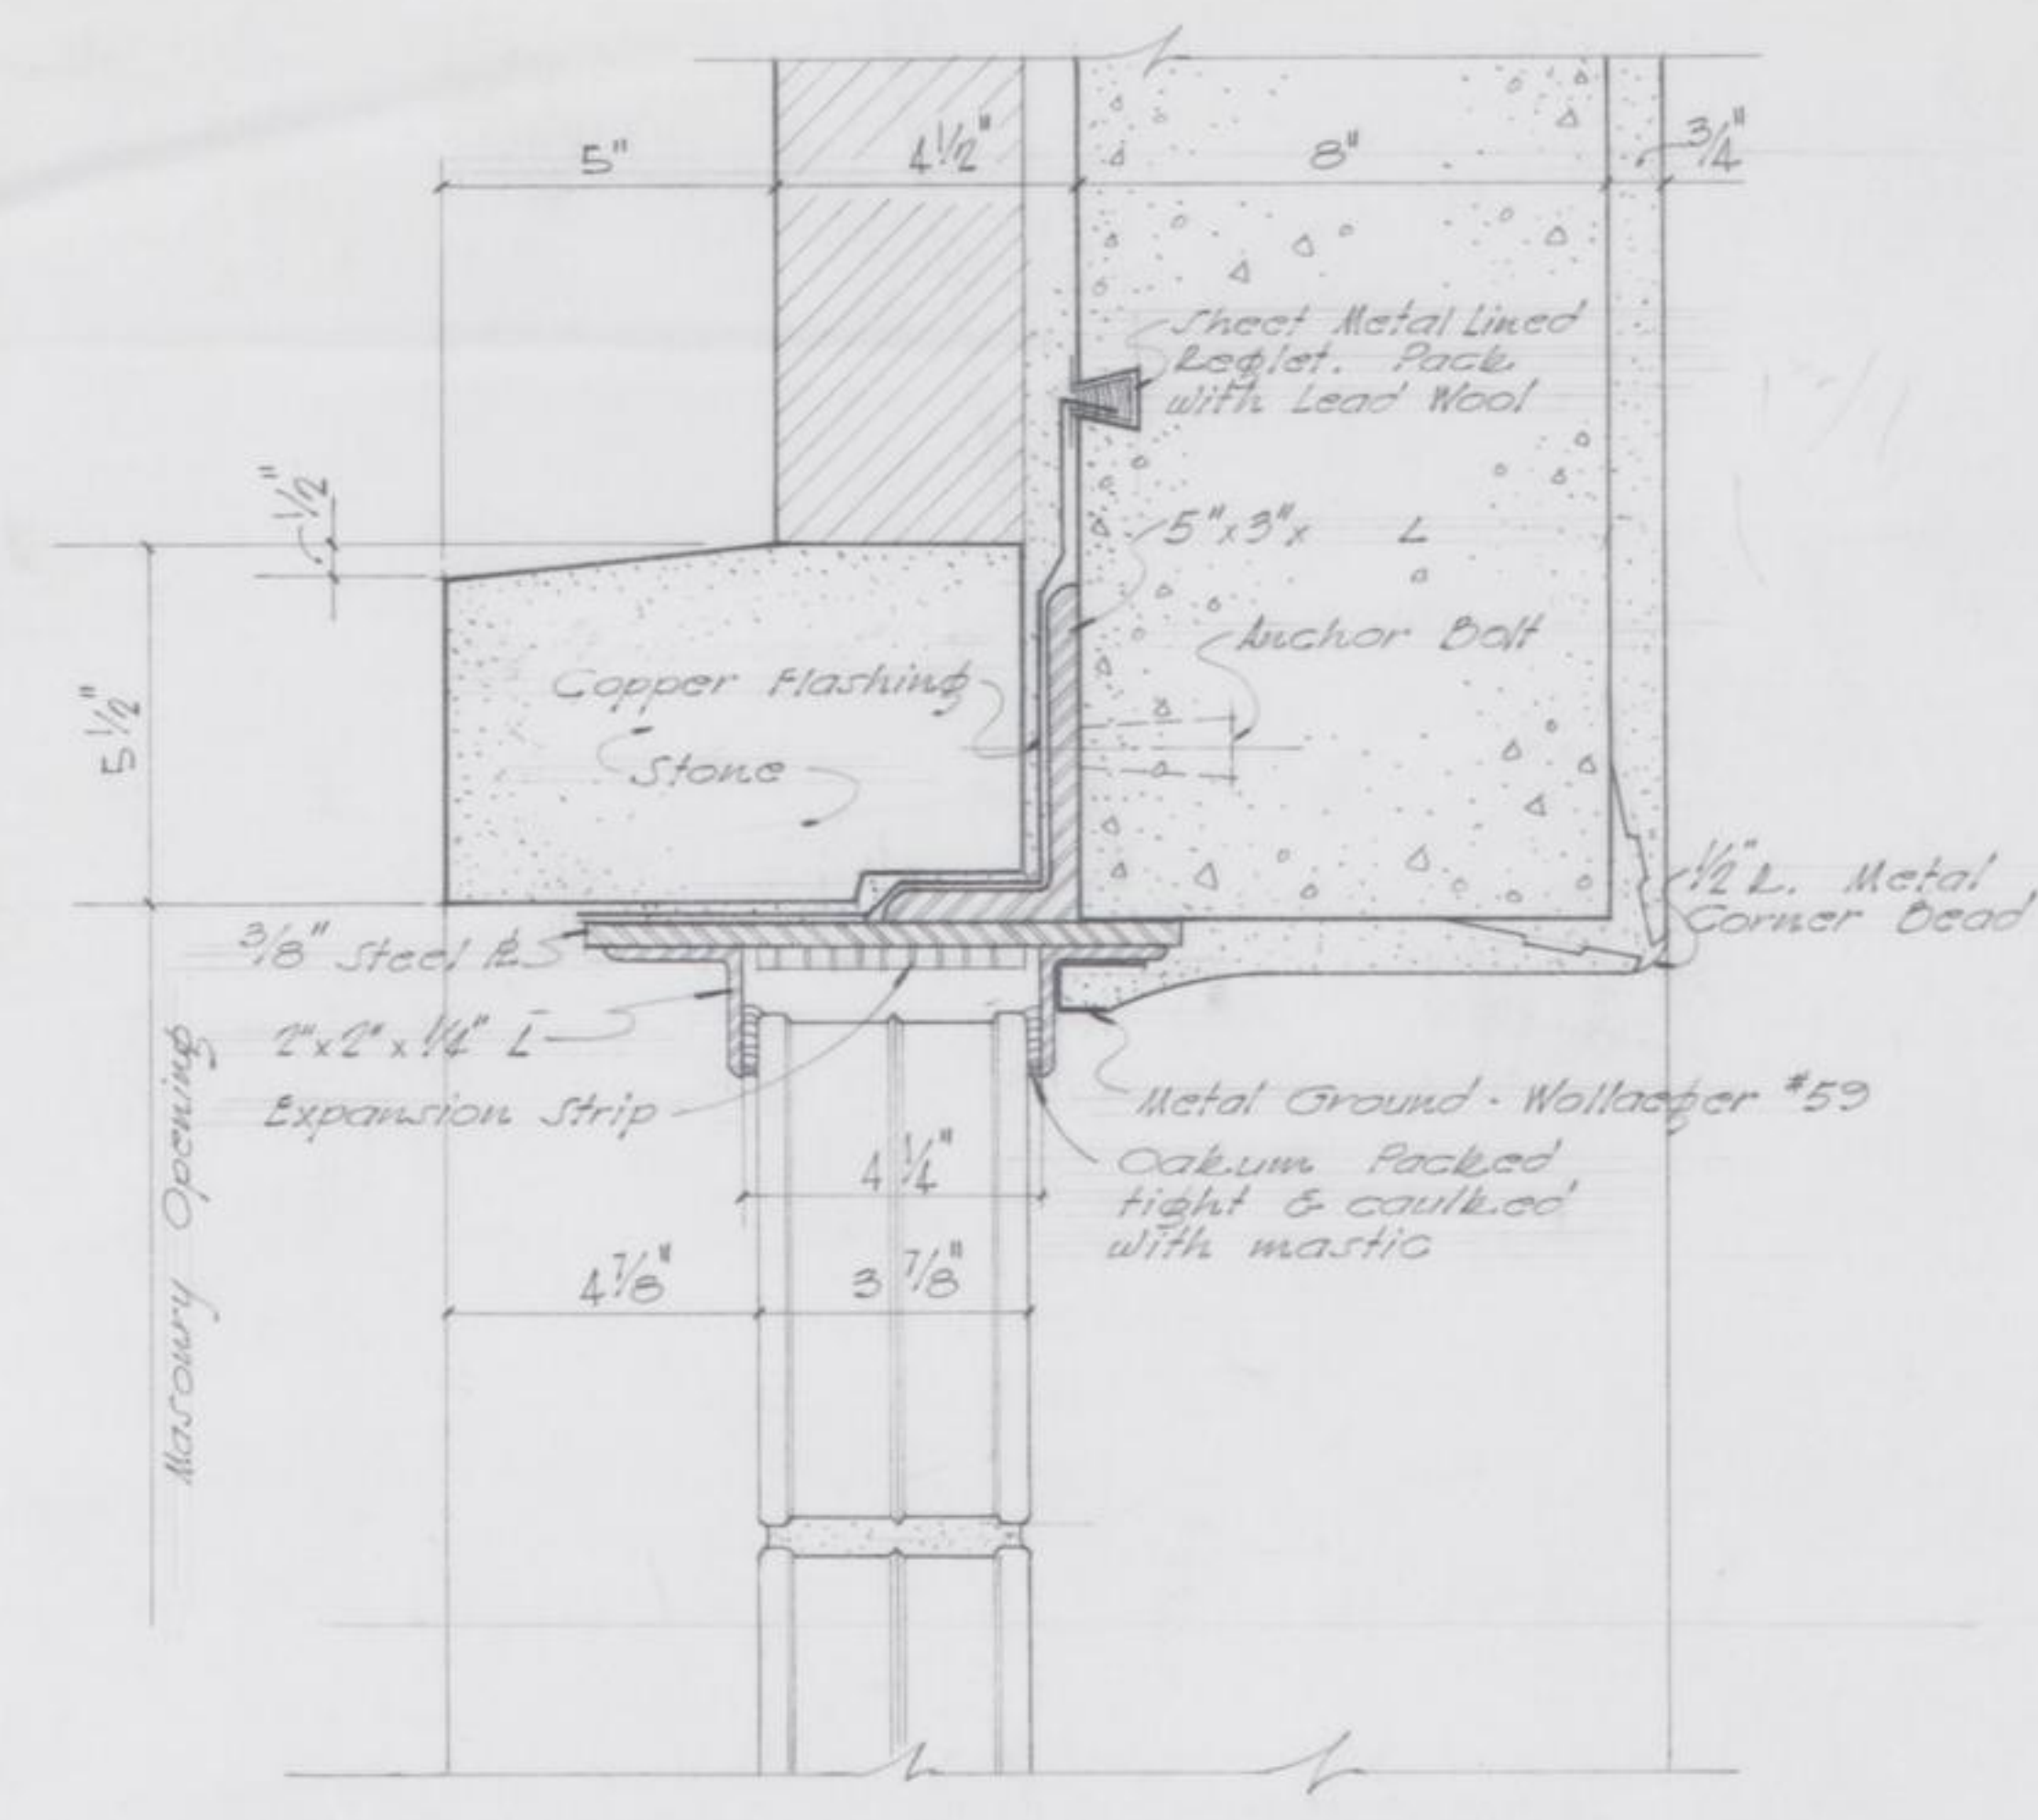

HEAD

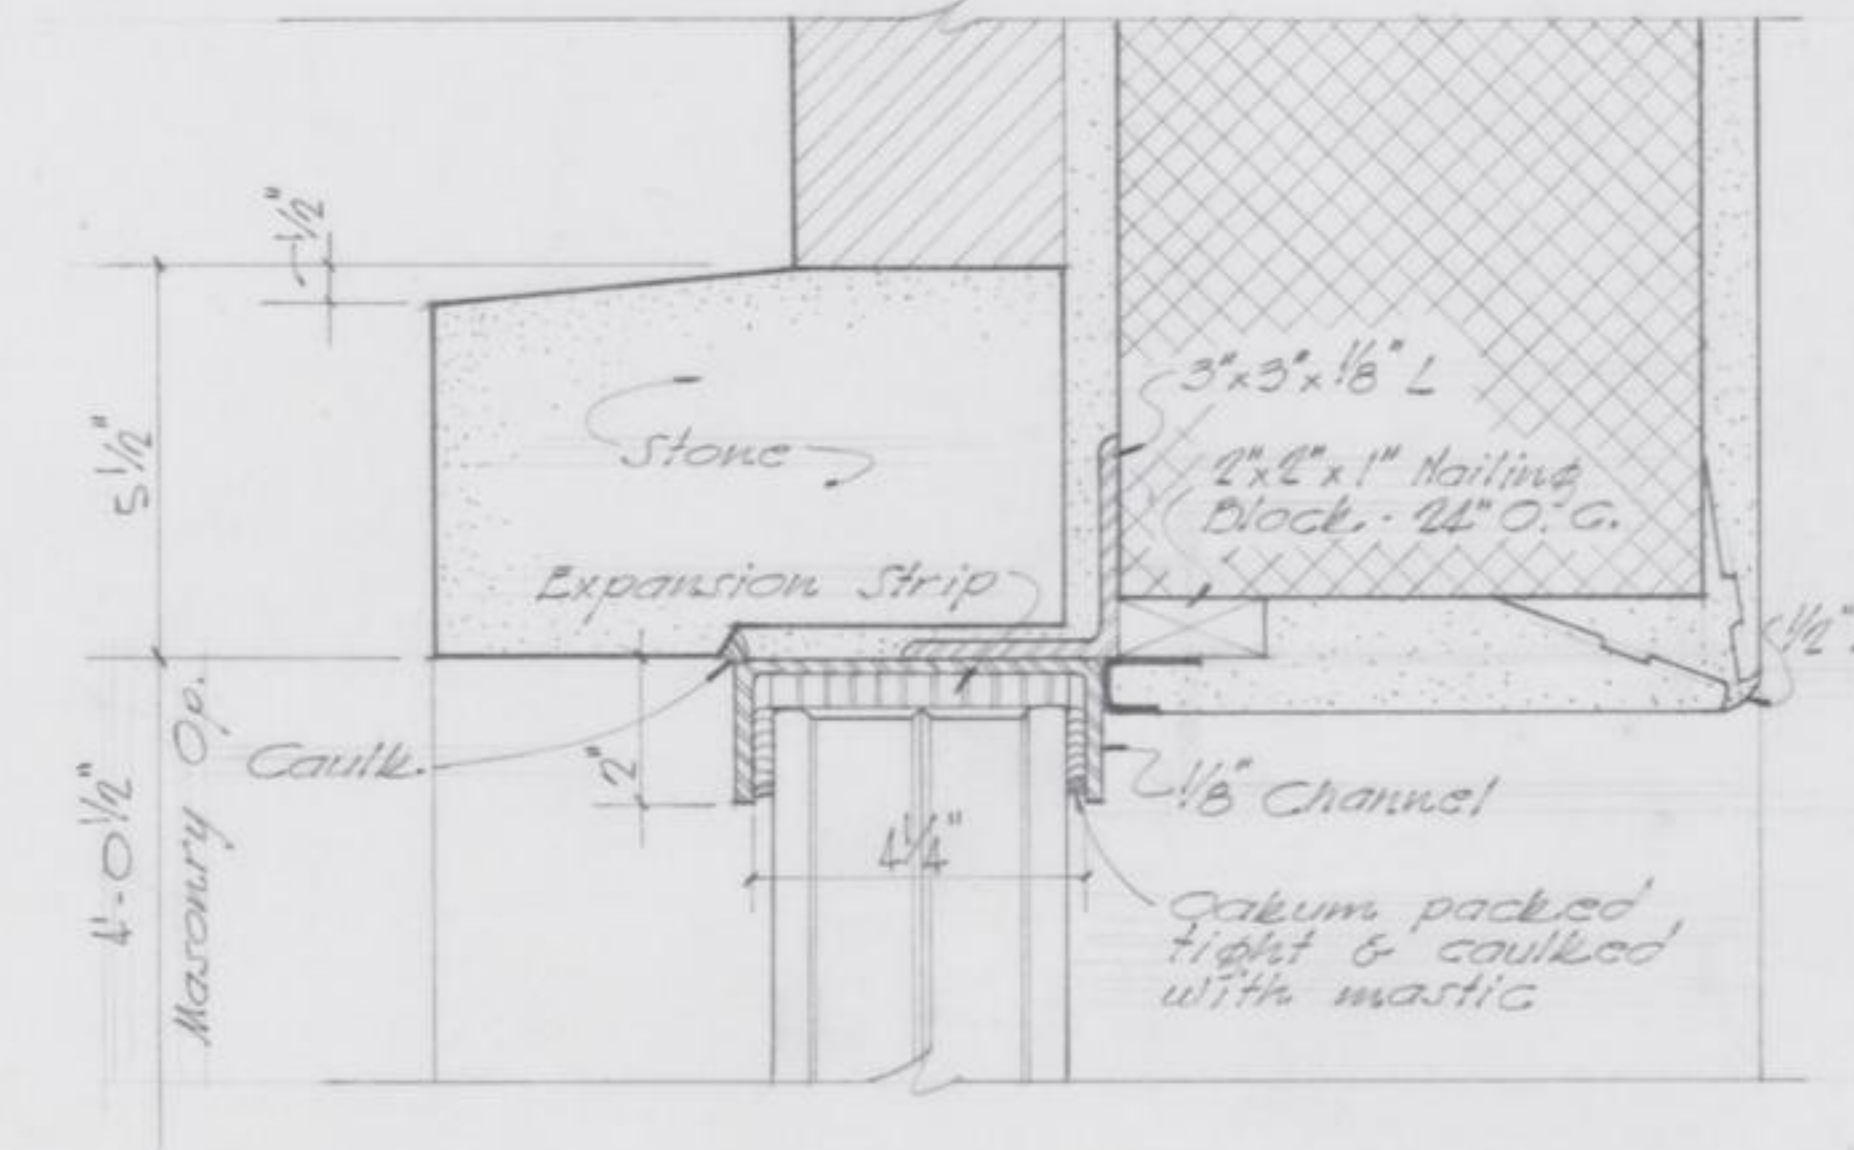


JAMB

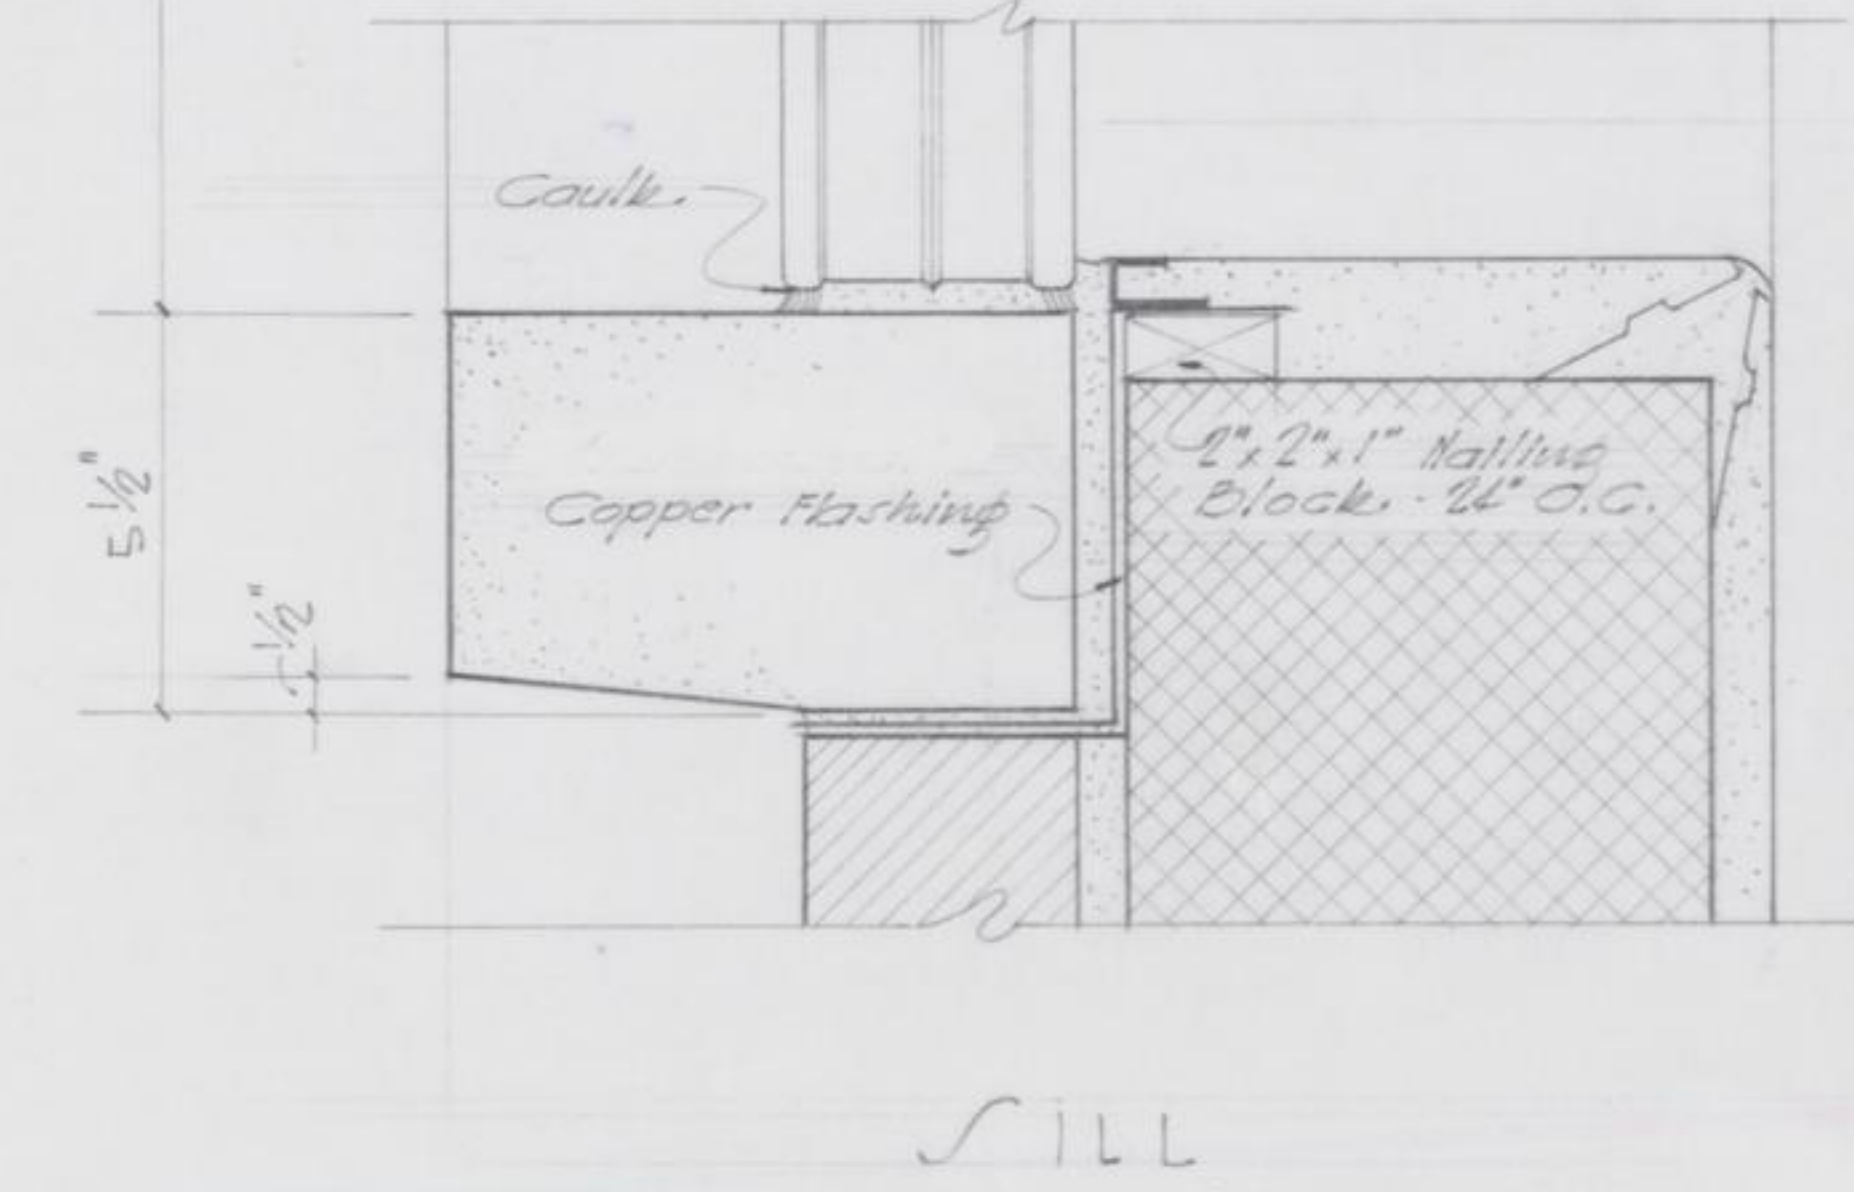


SILL

Note: See Sheet 13 'Detail of Jambways' for Glass Blocks at Landings.


DETAILS GLASS BLOCK PANELS Scale 1/2\"/>

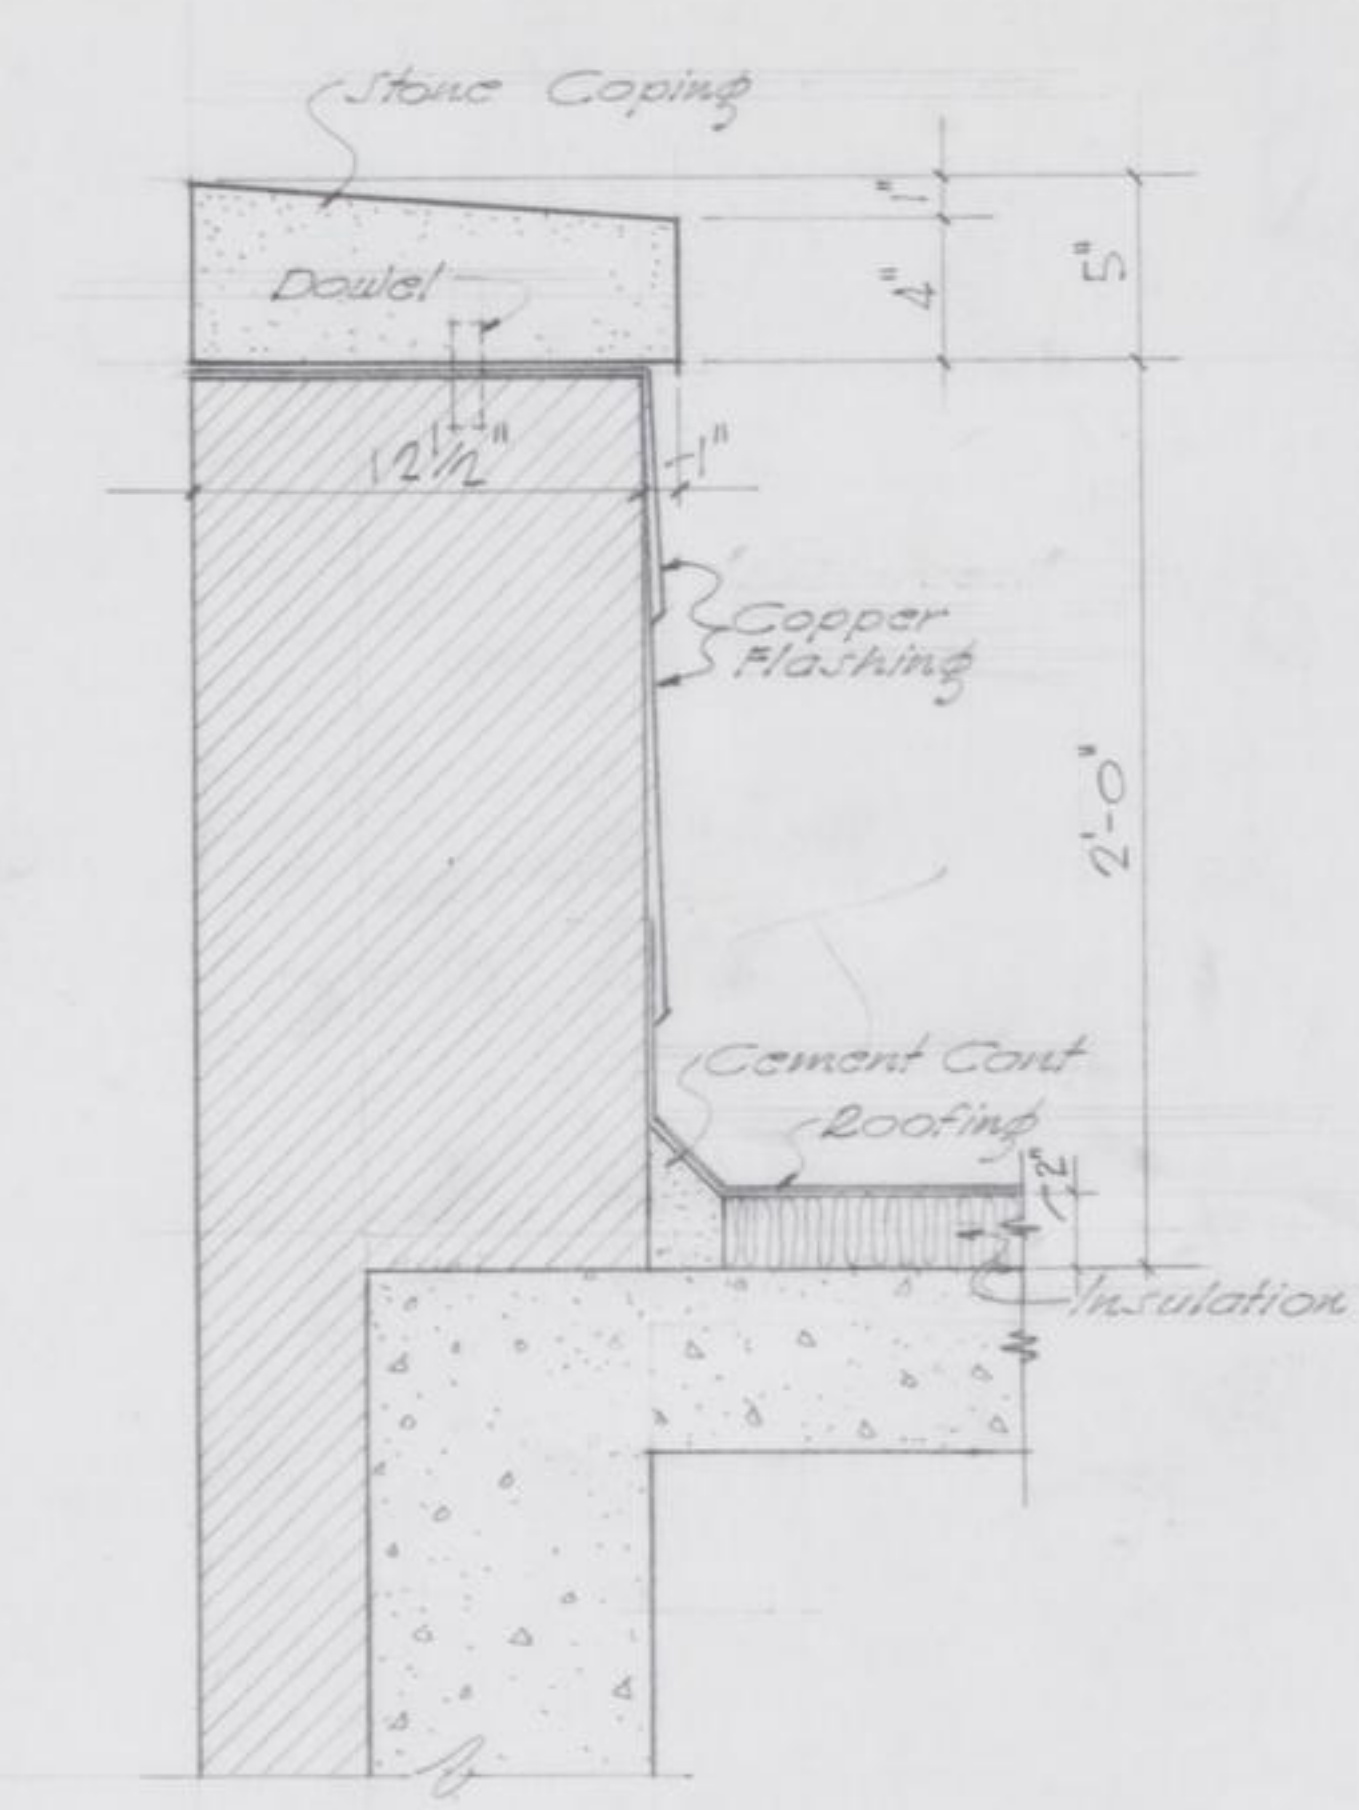

DETAIL OF PILASTER SECTION (A) Scale 1/2\"/>

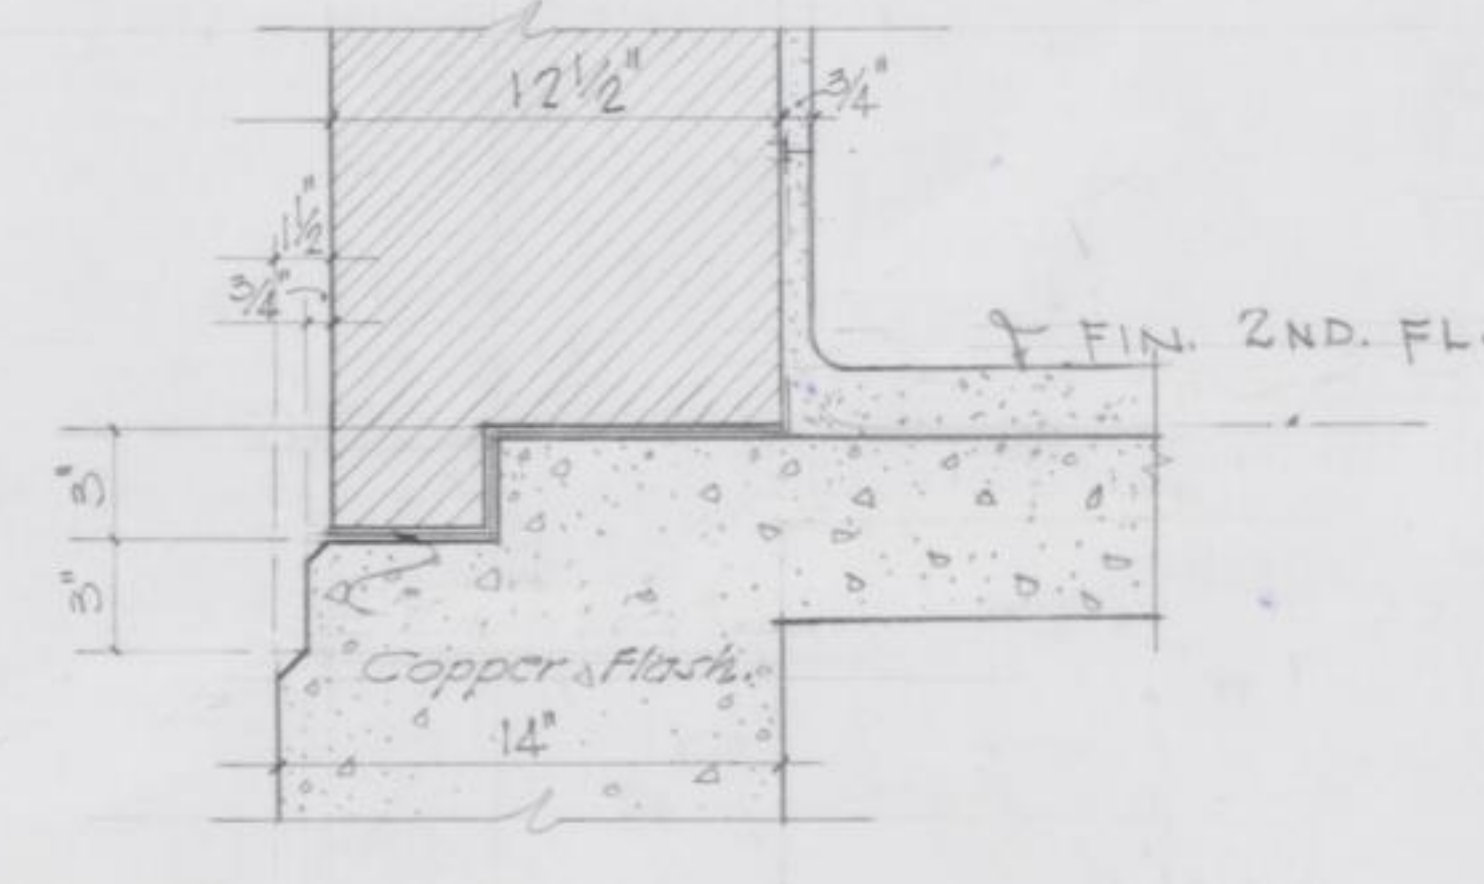

SECTION (B) Scale 1/2\"/>

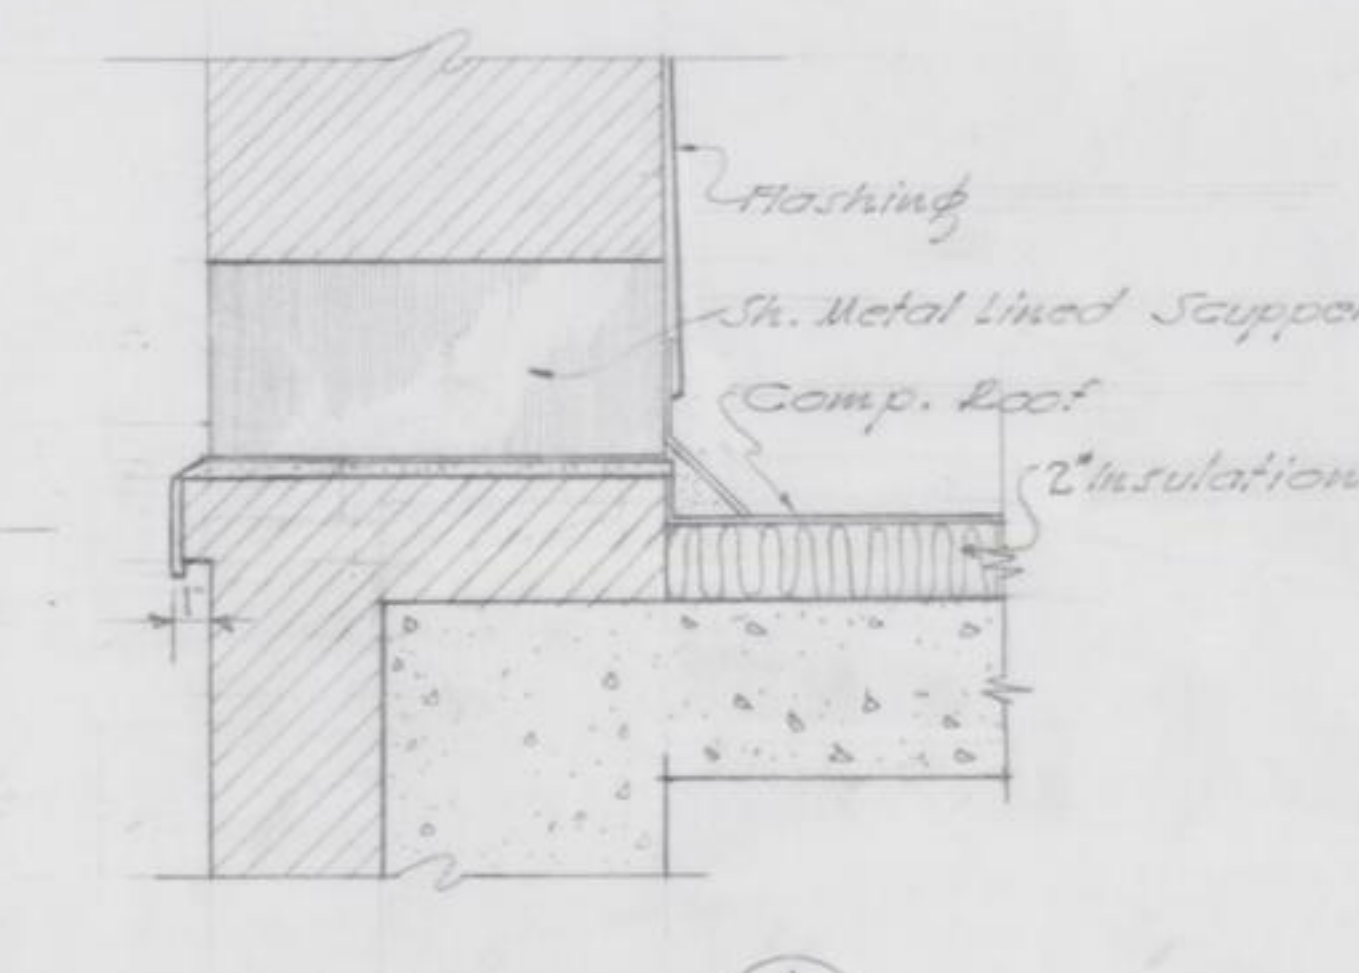


SECTION (A) Scale 1/2\"/>



ELEVATION


SCIPPEL DETAIL Scale 1/2\"/>

TYPICAL DETAILS DOUBLE HUNG WOOD WINDOWS Scale 3/4\"/>

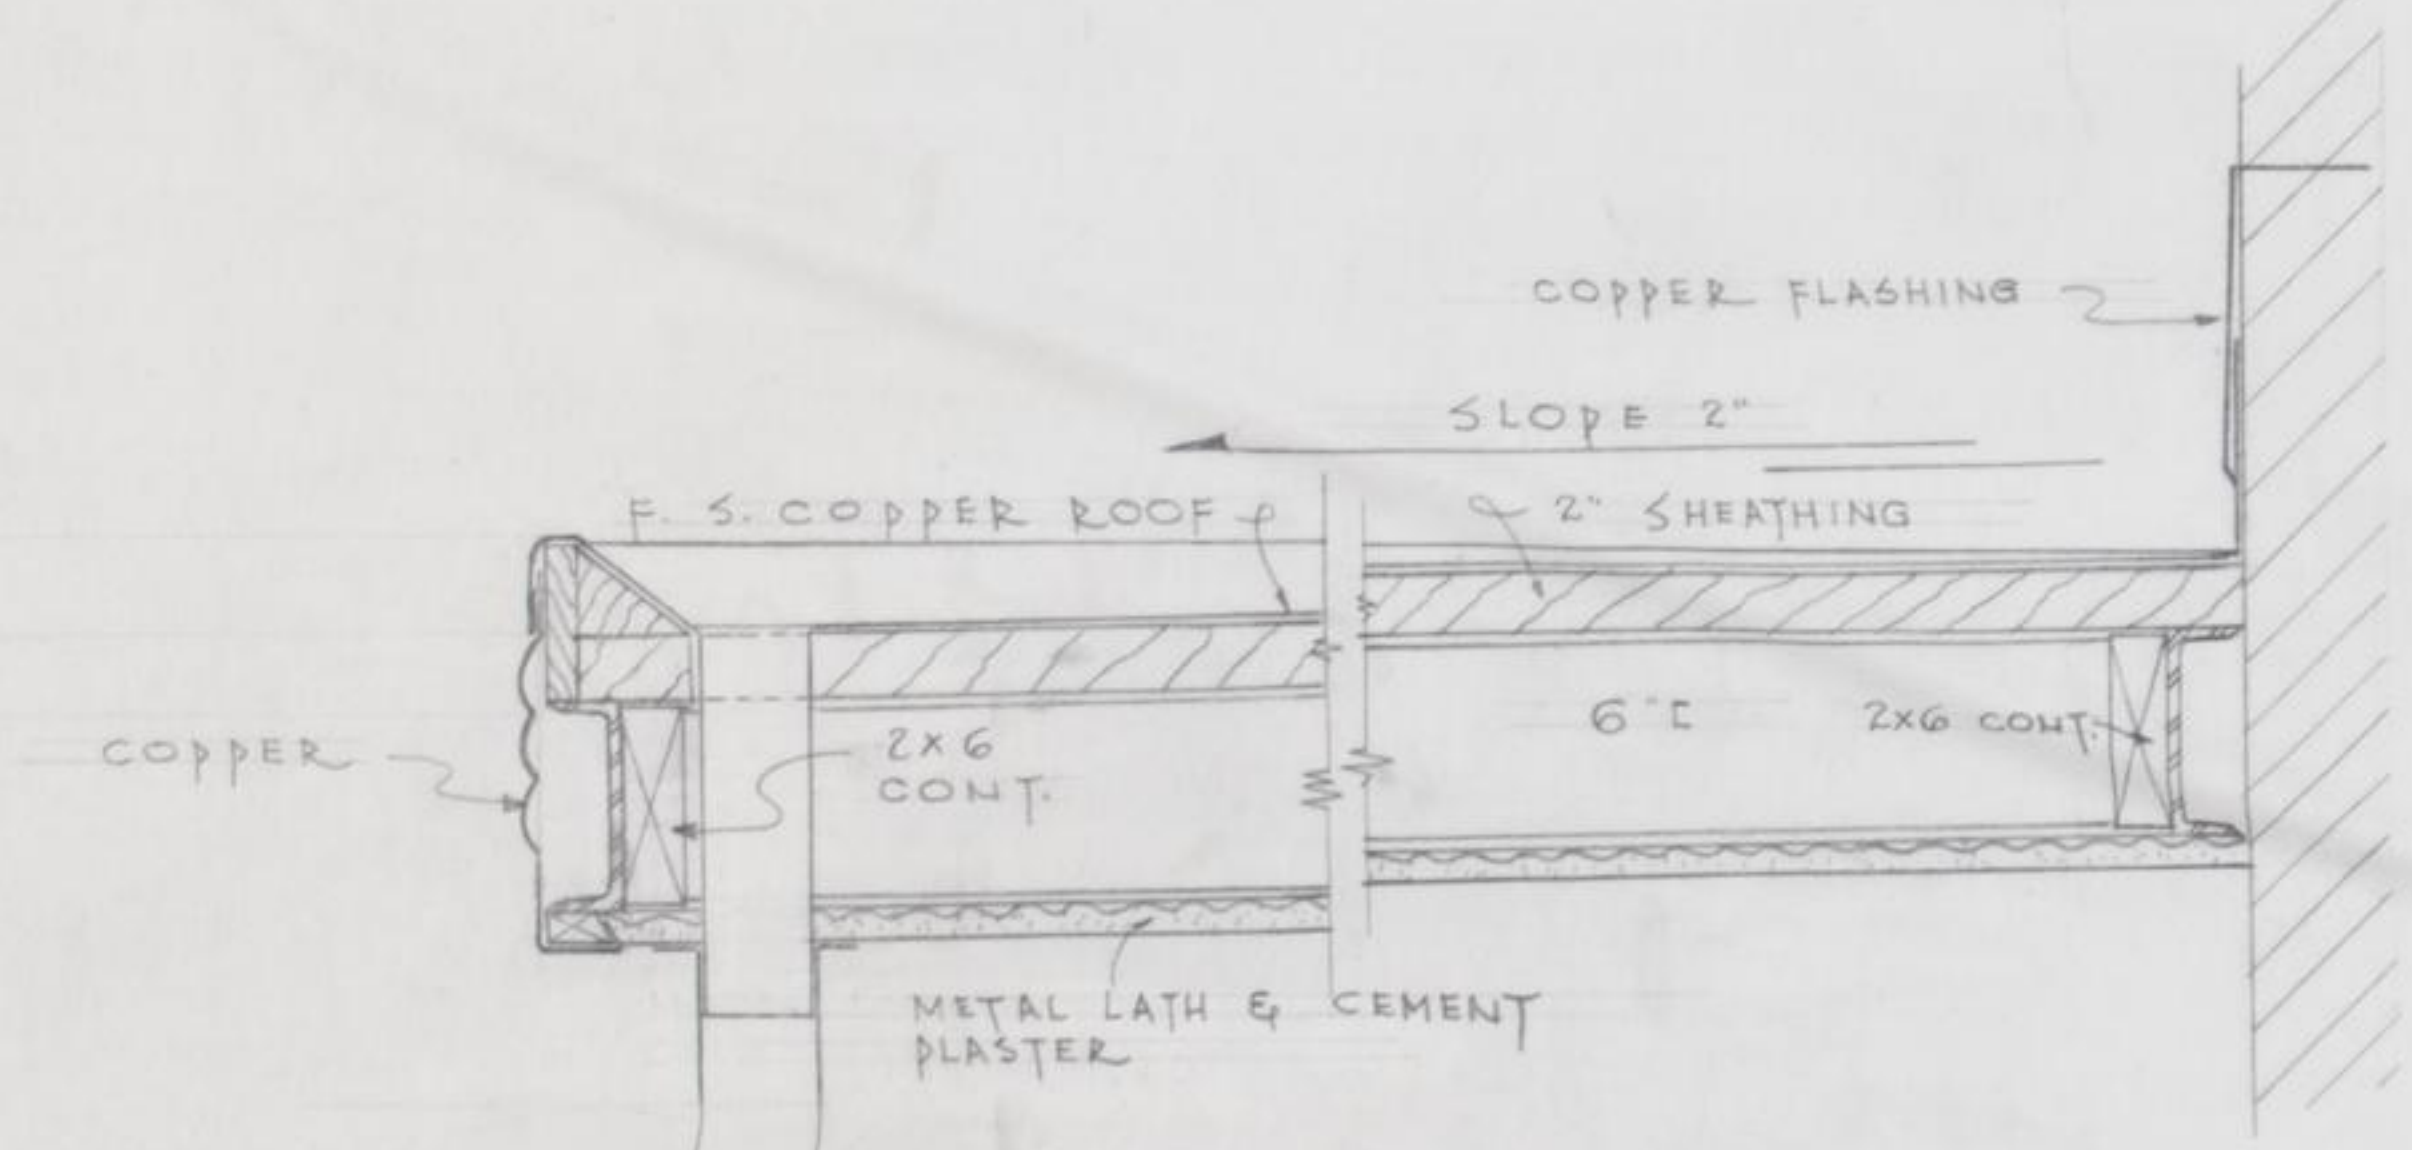


SECTION THRU MARQUEE Scale 1/2\"/>

DETAIL FOR DOUBLE-GLAZED SASH SEE SPECS FOR LOCATIONS Scale 3\"/>

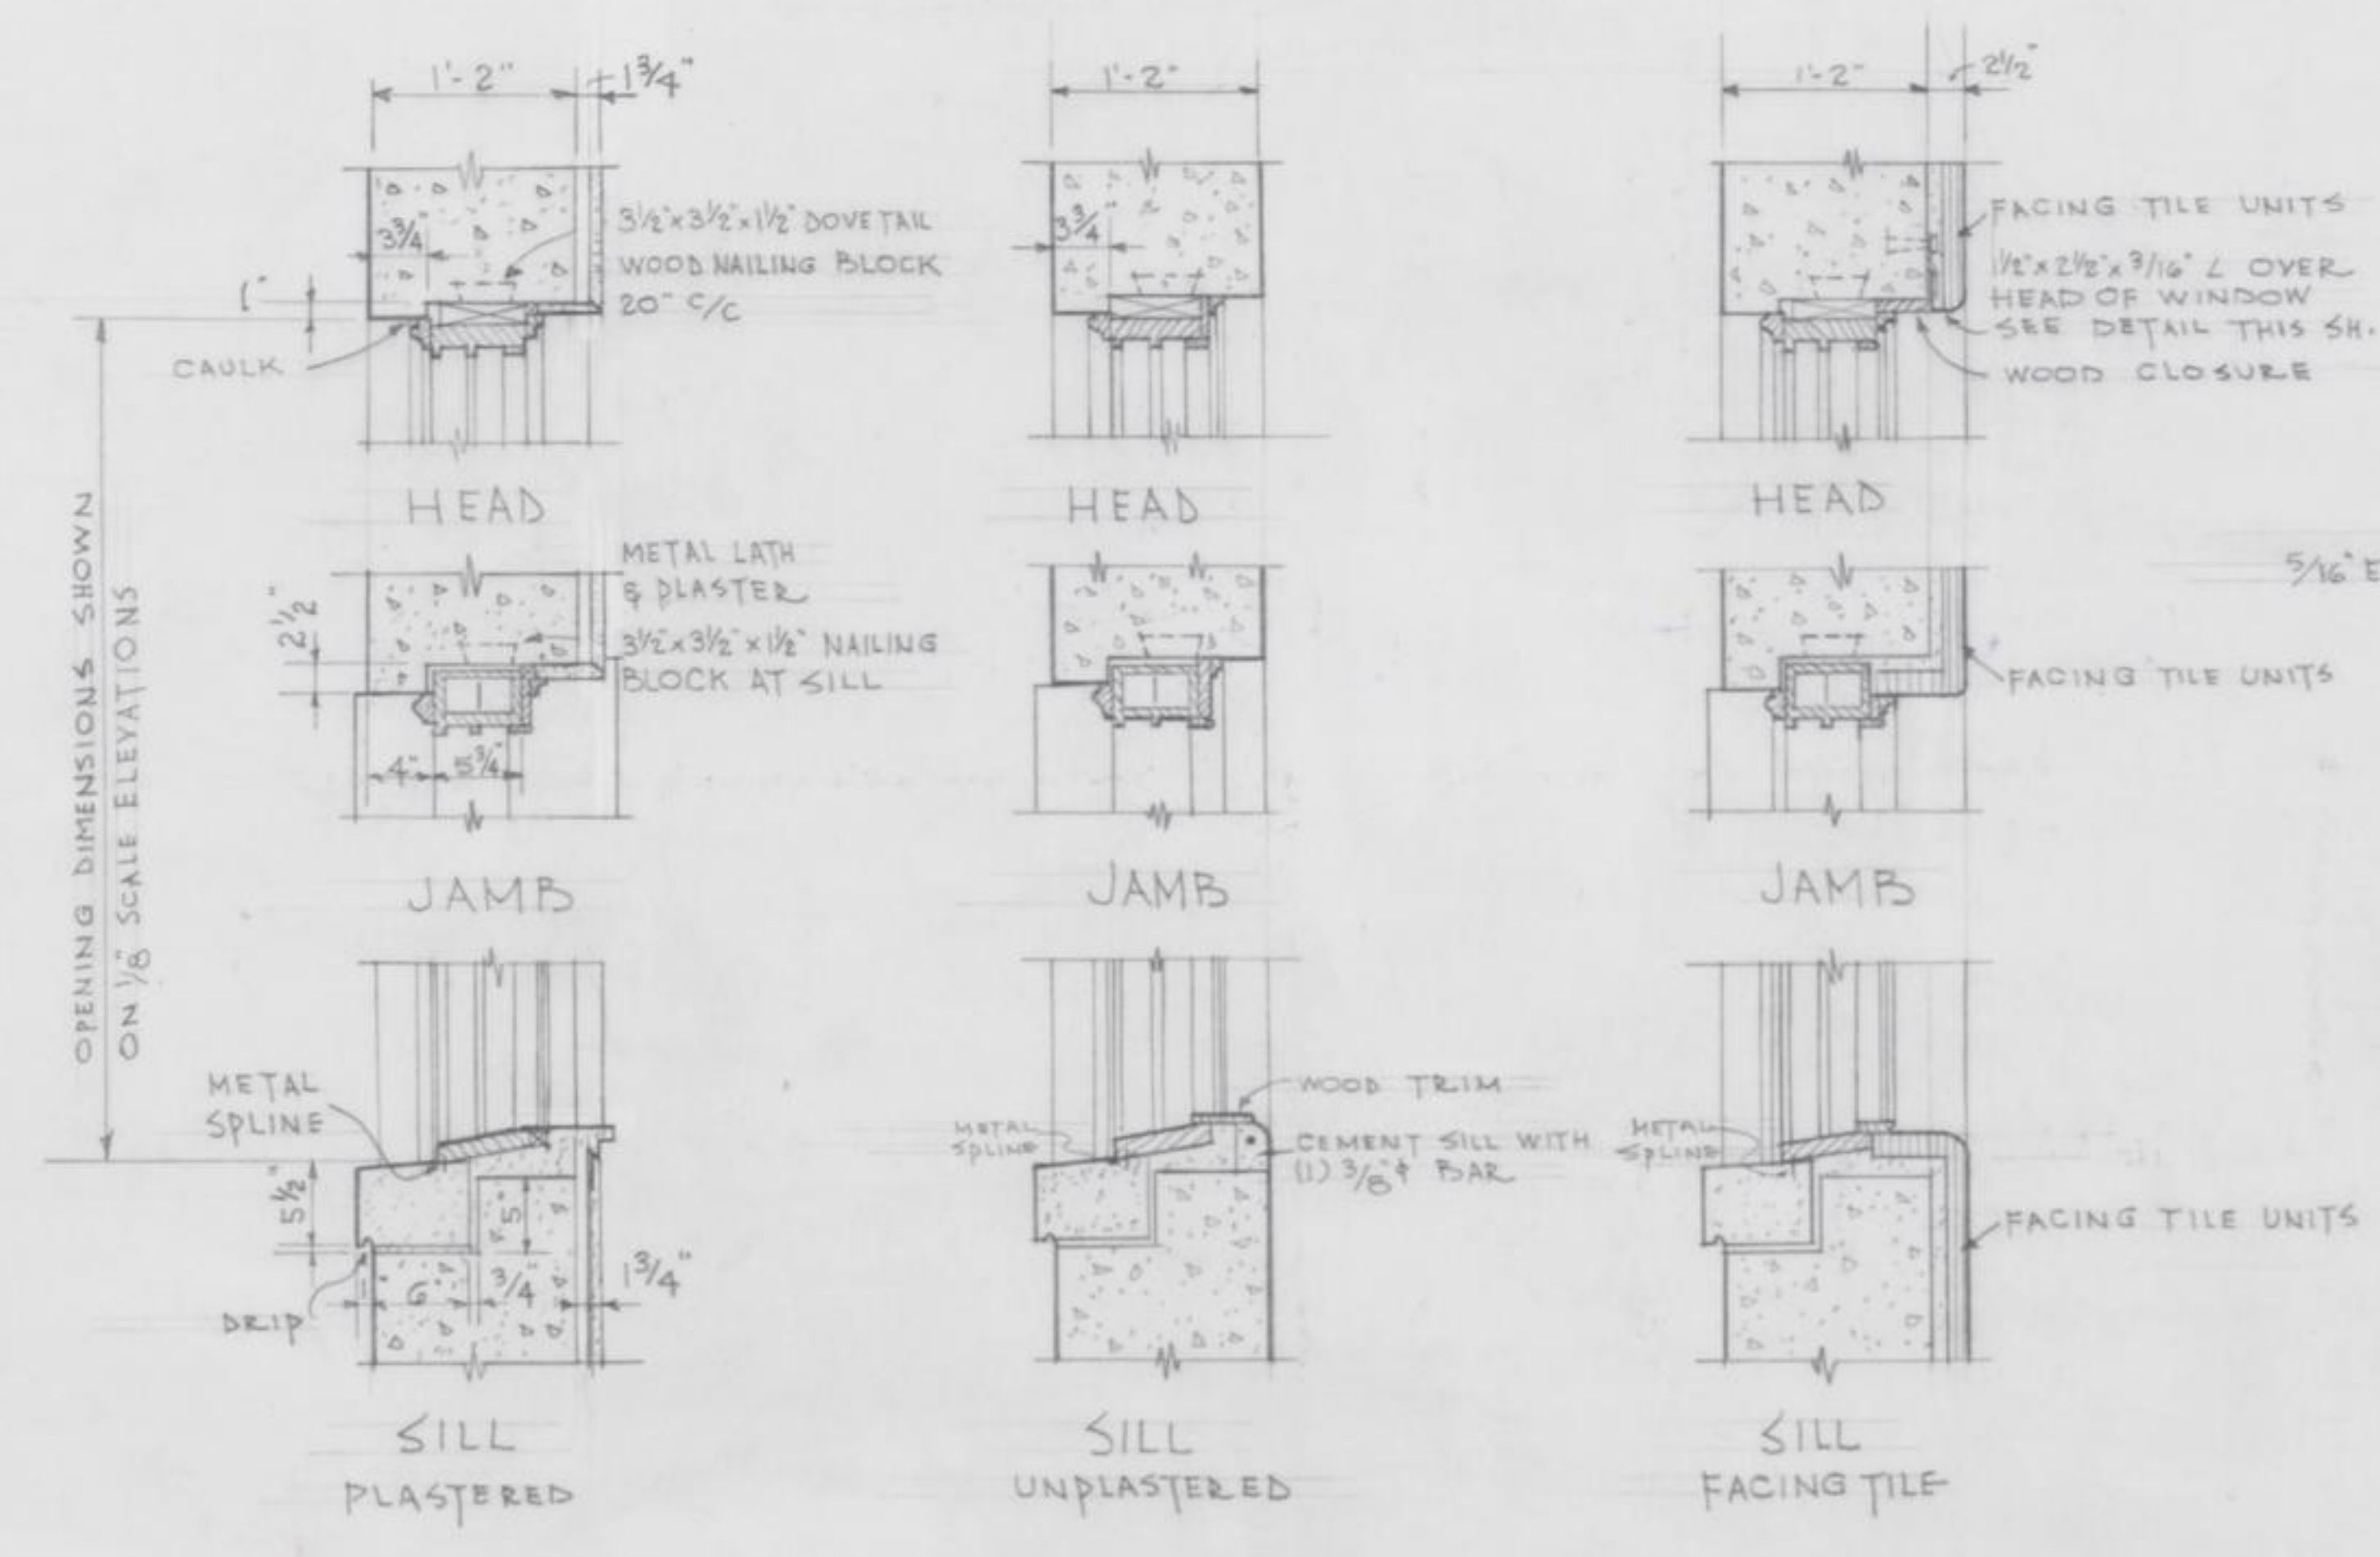


DETAIL OF WINDOWS IN 14\"/>

DETAIL OF LINTEL FOR FACING TILE Scale 3\"/>

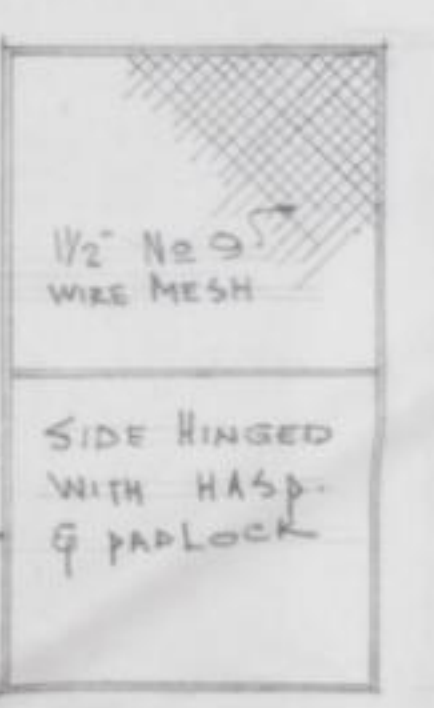


WINDOW GUARDS IN CENTRAL STORES - ROOM NO 116 GUARDS TO BE INSTALLED ON INTERIOR SIDE

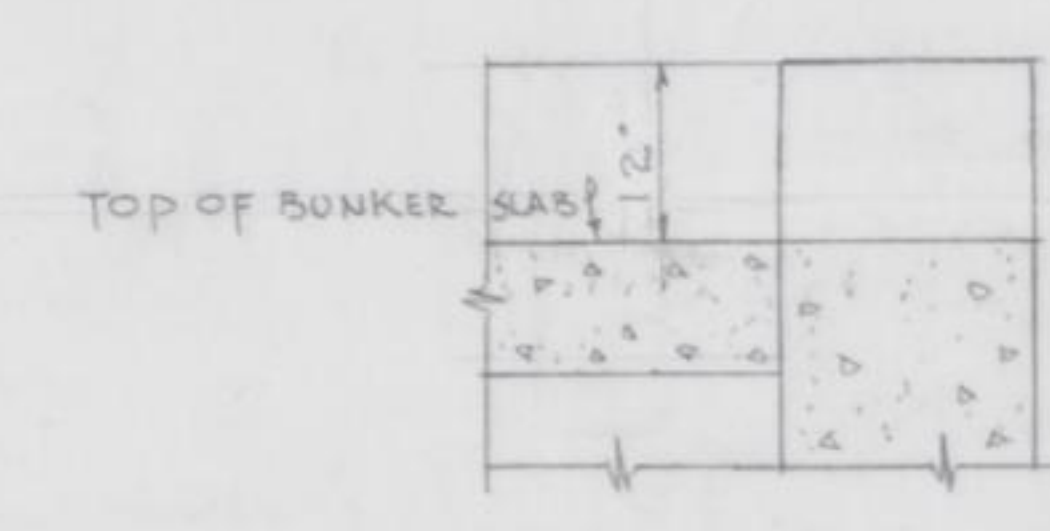

SECTION

SCUPPER OF COAL BUNKER CURB SEE FIRST FL. FOR LOCATION Scale 3/4\"/>

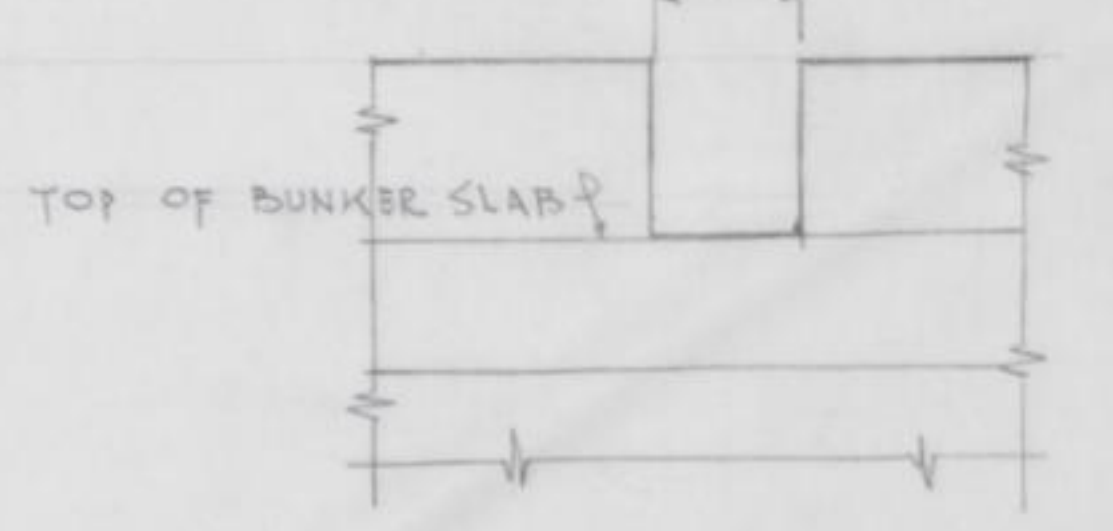

ELEVATION

ALTERATIONS & ADDITIONS
 BOWLING GREEN WALLER COUNTY HOSPITAL
 - BOWLING GREEN, KENTUCKY
 ROBERT W. McKEITHEN, ARCHITECT
 LEXINGTON, KENTUCKY
 ARNOLD HANNIFORD & SONS
 CONSULTING ARCHITECTS, CINCINNATI, O.

DATE: 10/25/49
 DRAWN BY: J.W.
 REVISIONS: 1-4-50

ROBERT W. McKEITHEN
 No. 37
 COMMONWEALTH OF KENTUCKY
 REGISTERED ARCHITECT

14
 OF 25 SHEETS