


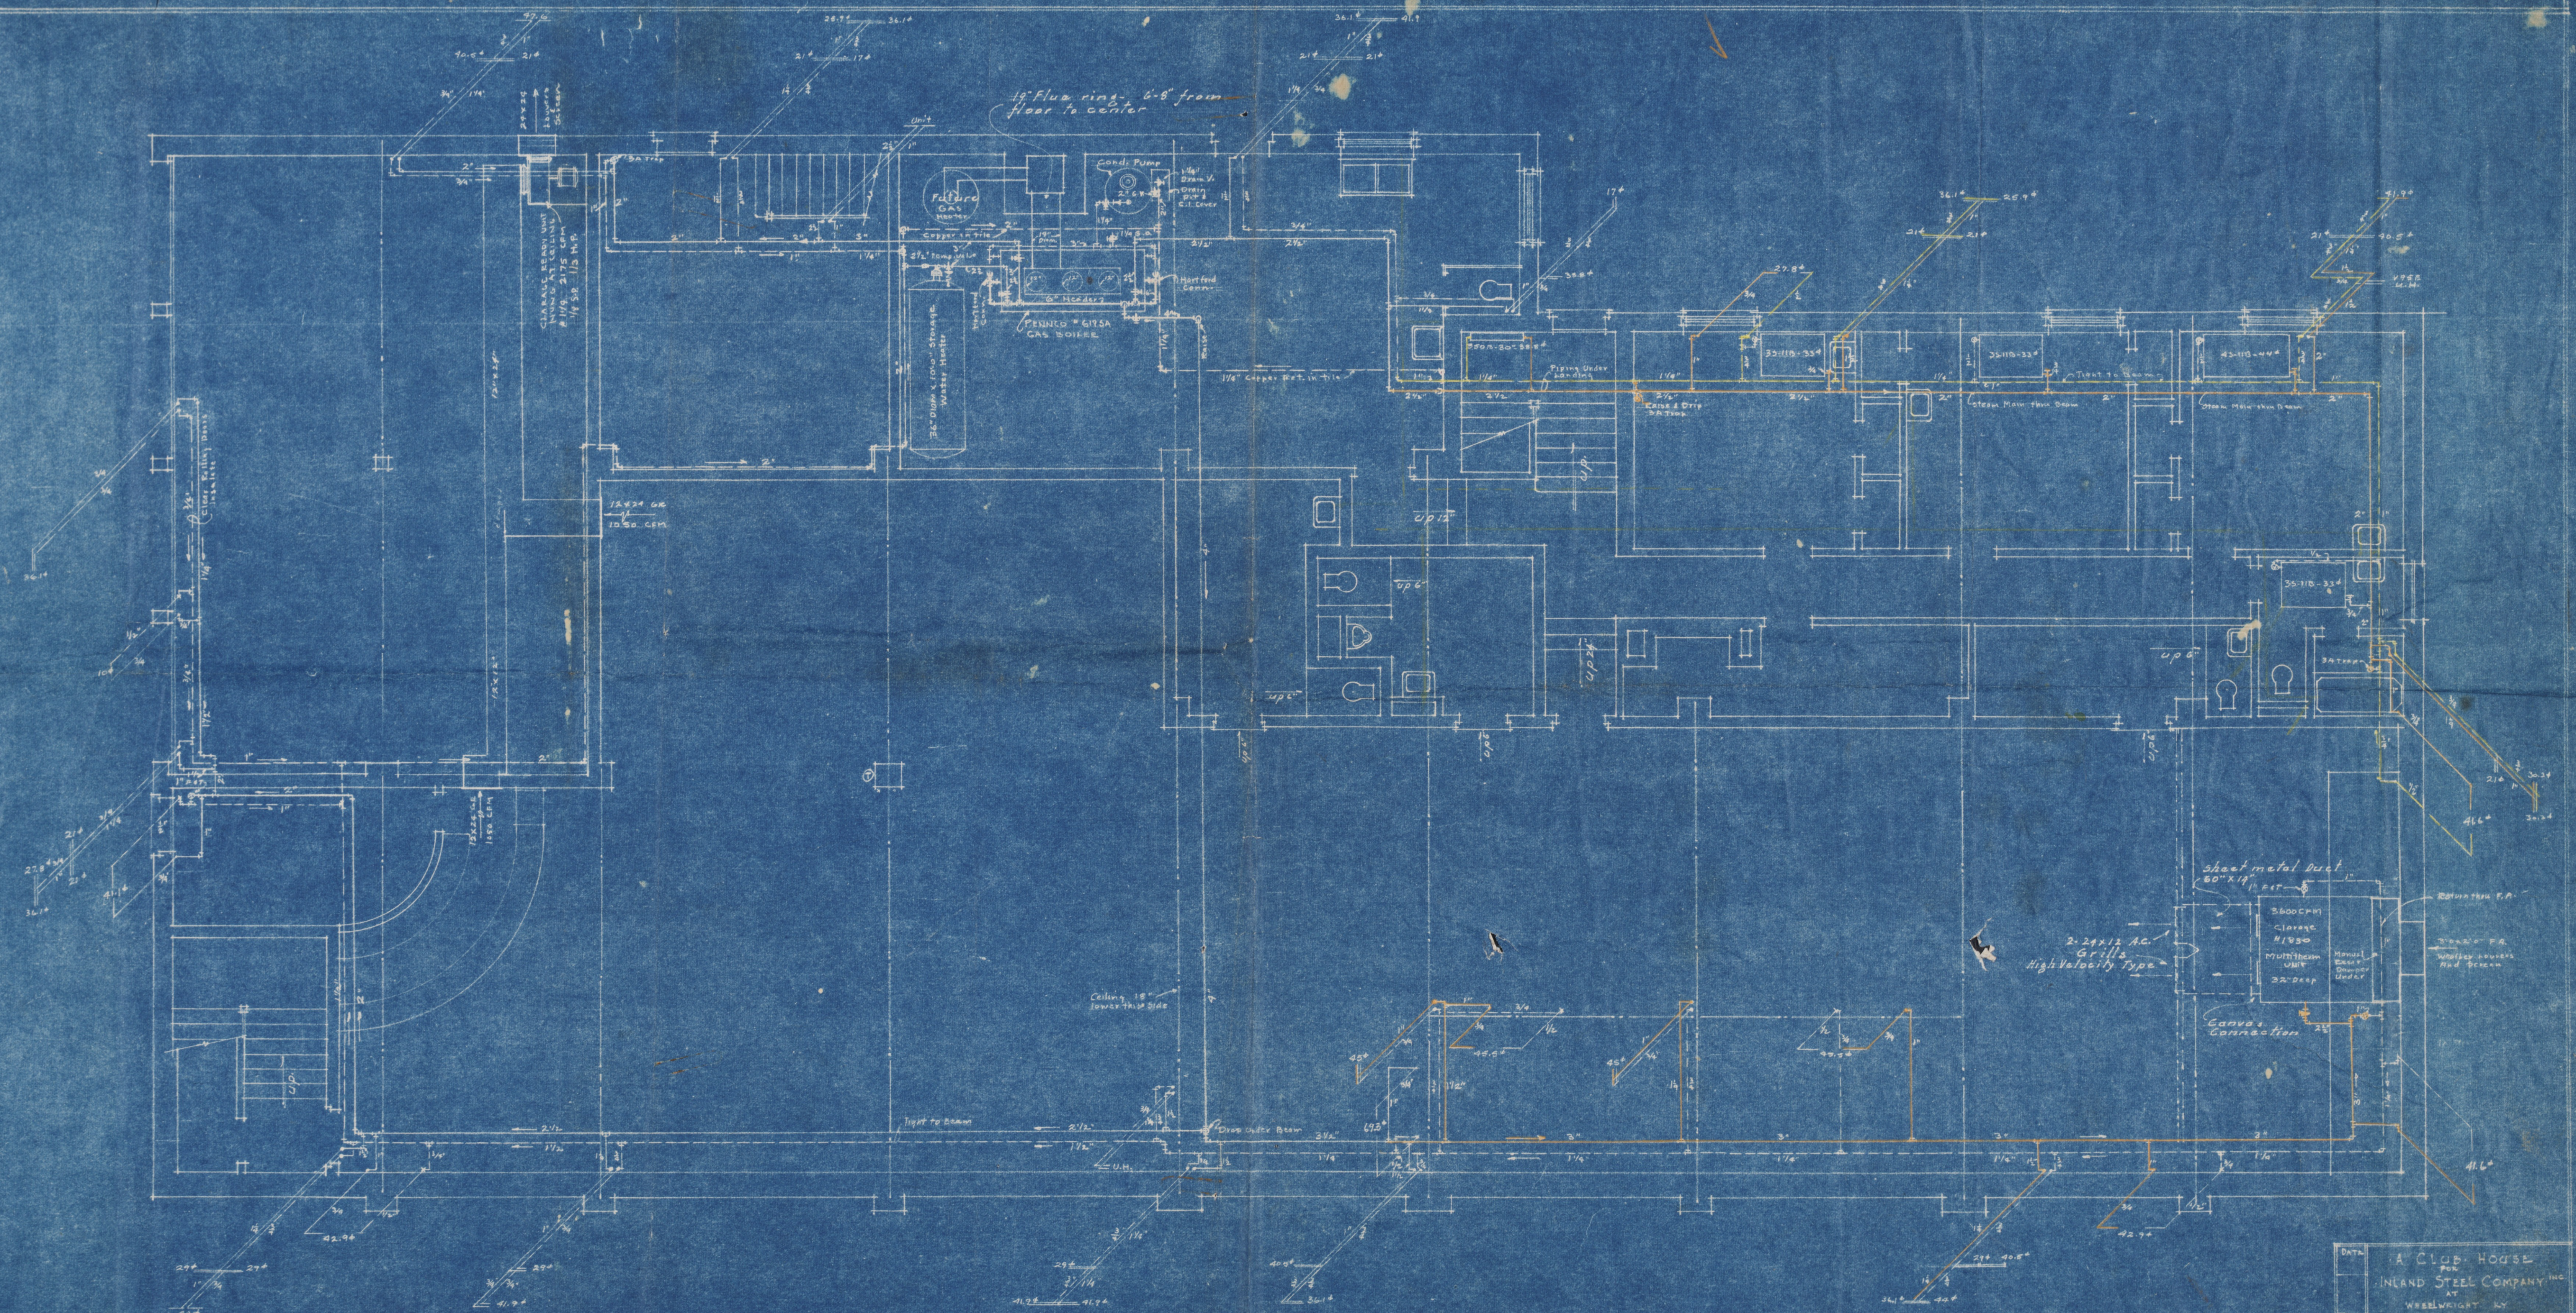

BASEMENT PLAN
Scale 1/4" = 1'-0"

DATE	A. CLUB HOUSE
	FOR
	INLAND STEEL COMPANY, INC.
	AT
	WHEELWRIGHT, KY.
SHEET	ROBERT T. TURNER & W. J. KERRS
	ARCHITECTS
	HINES BLDG. HUNTINGTON, W. VA.