


*W. Forthwick
Architect*

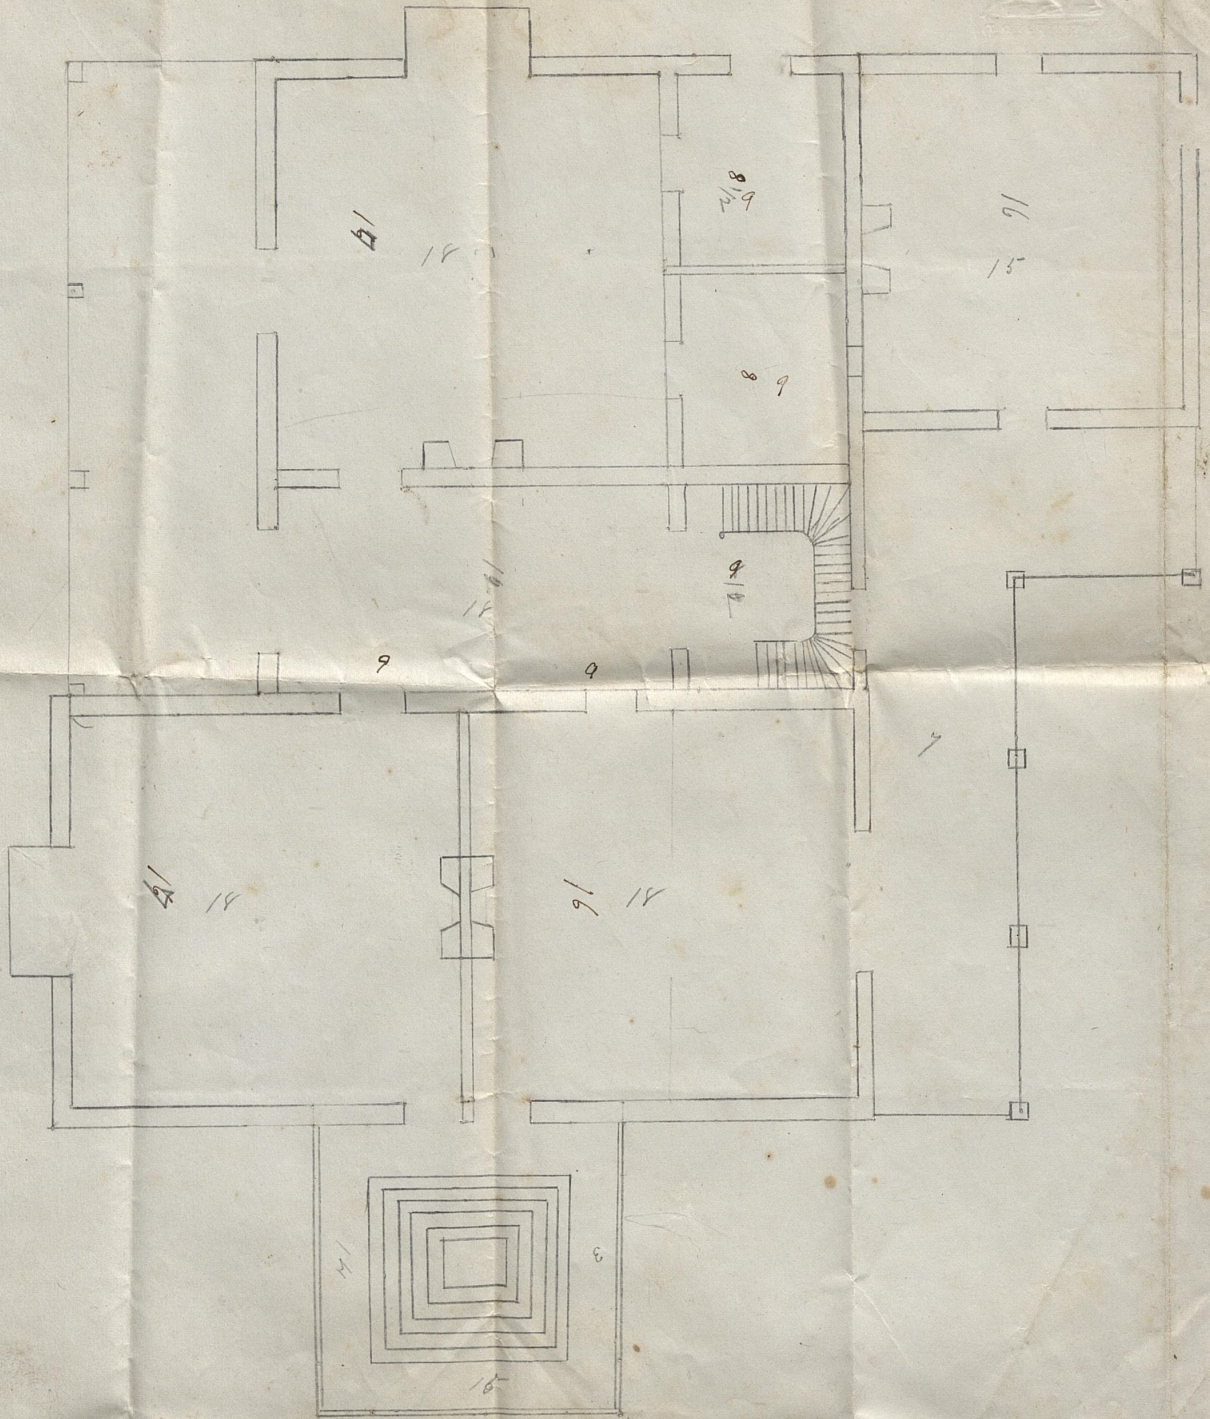

Drawn by
H. Voorhies

