


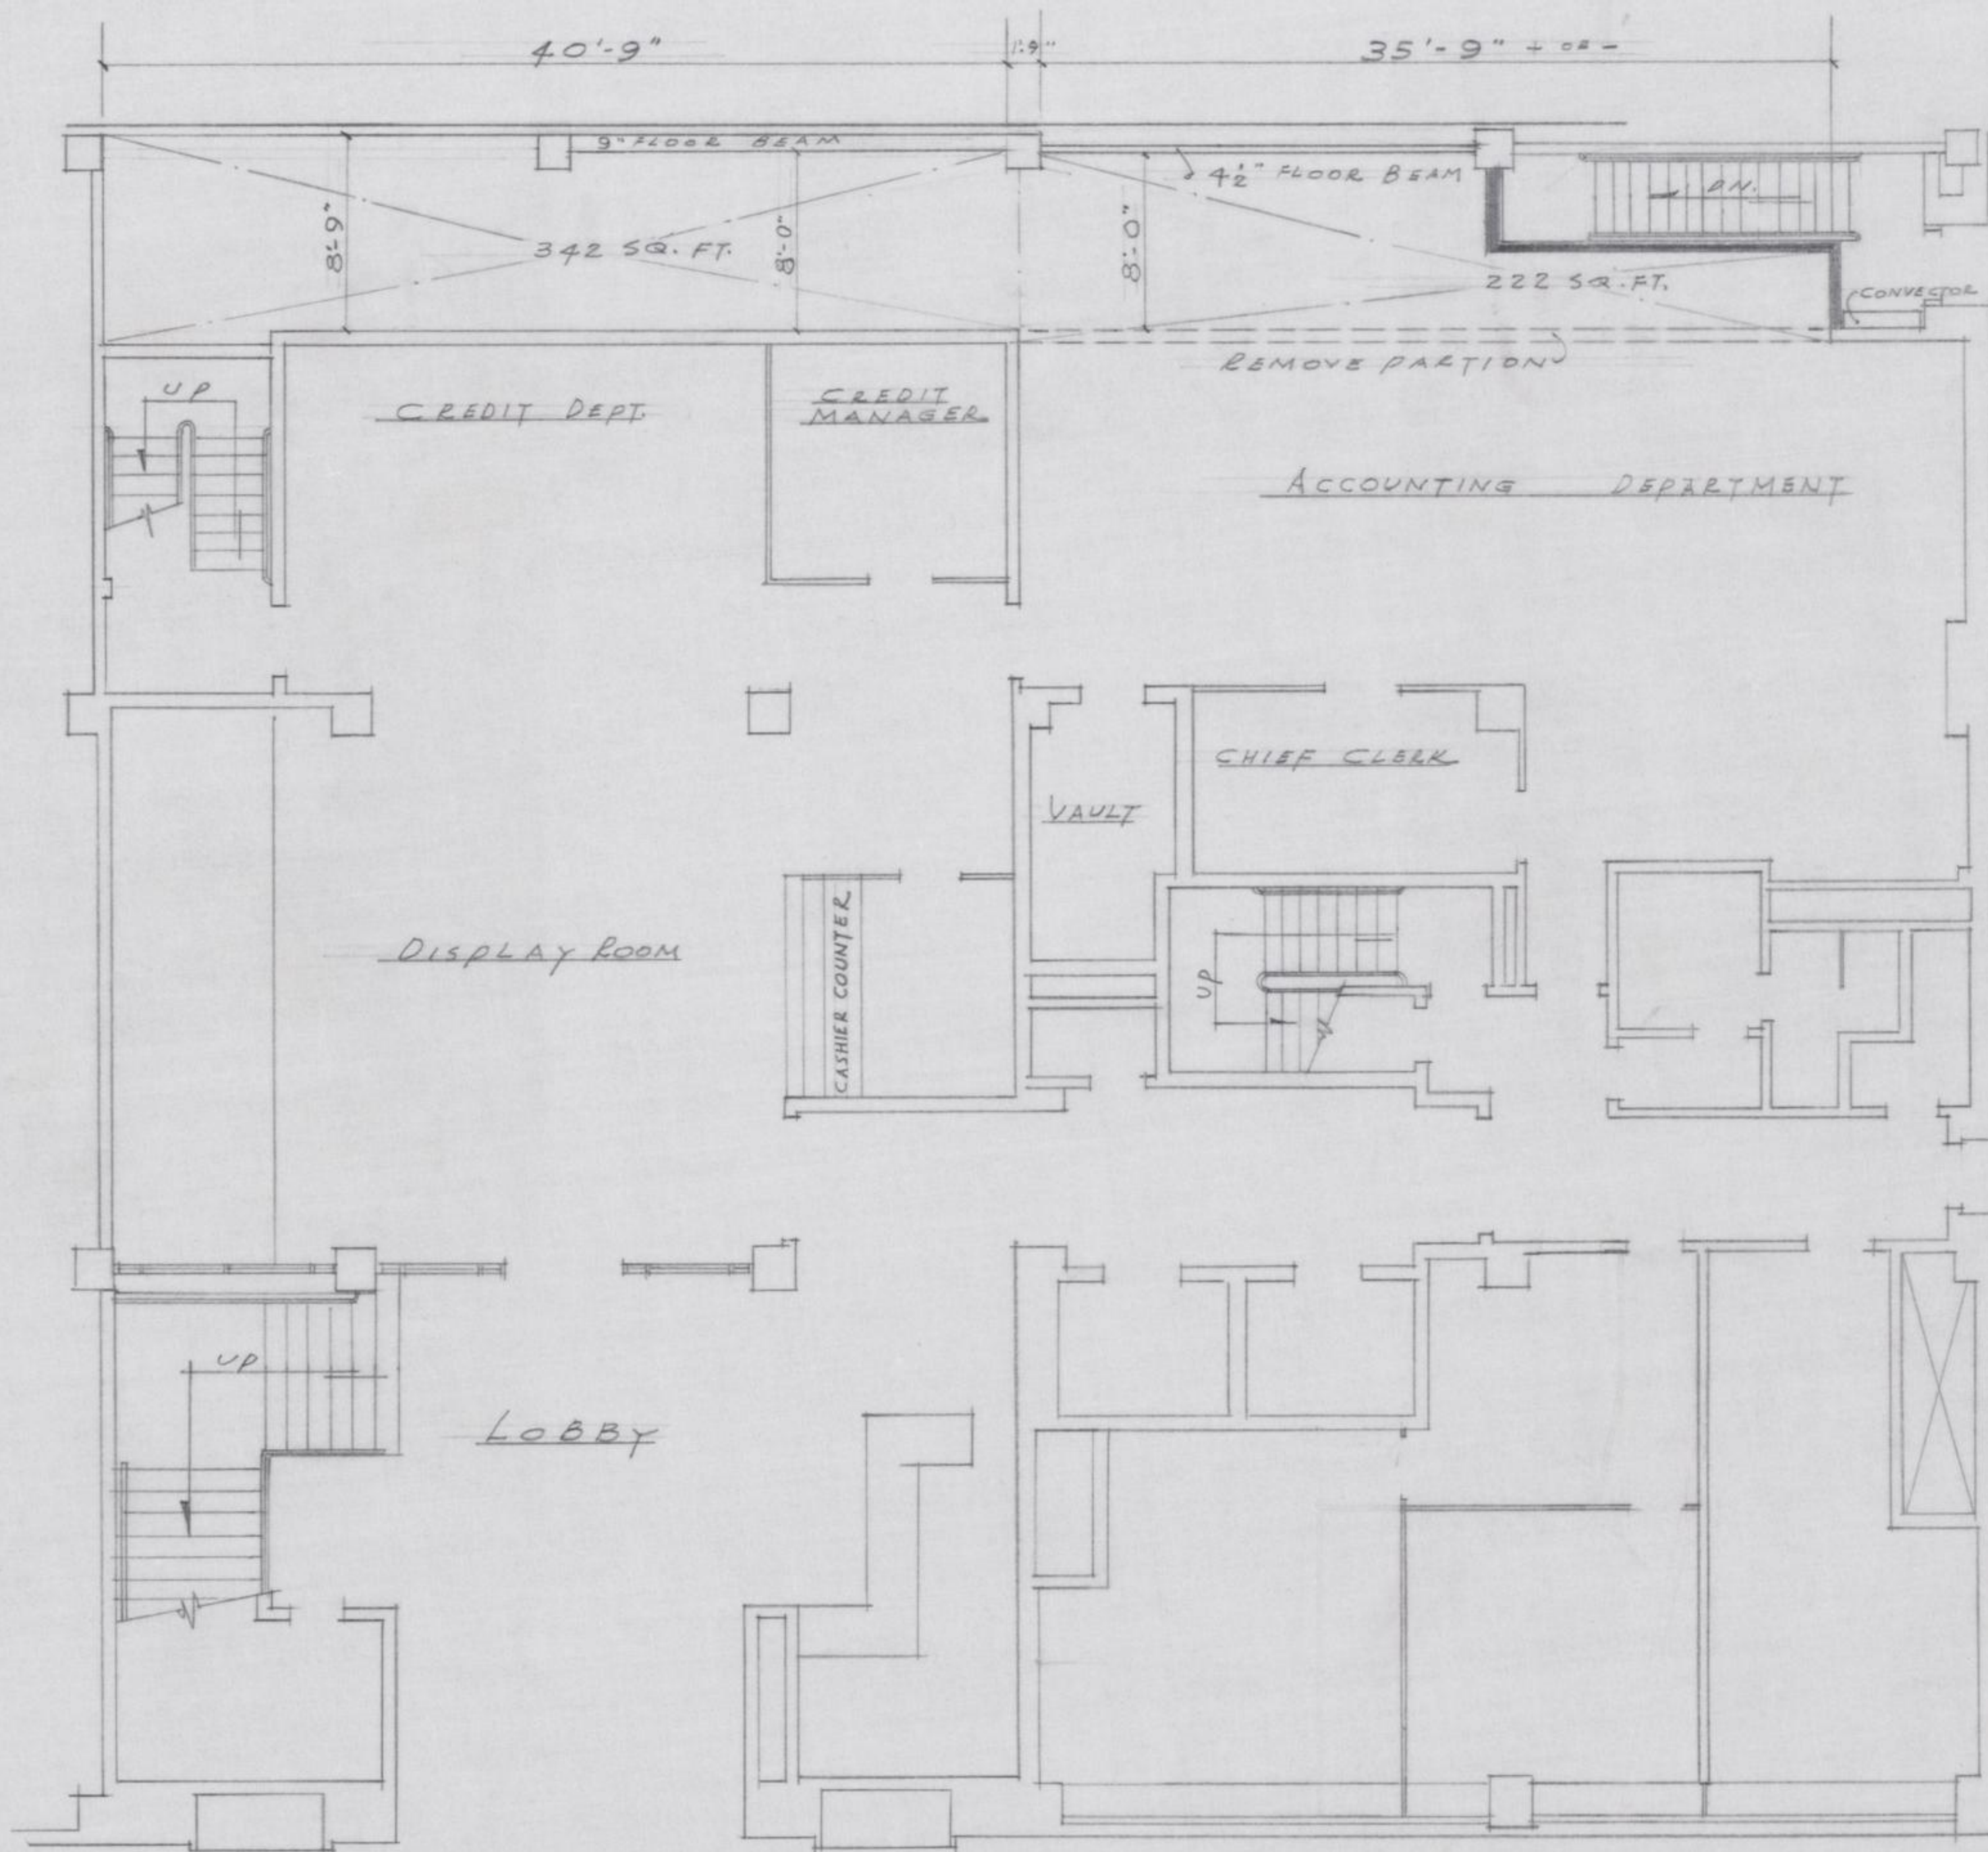

FIRST FLOOR PLAN
 Sc. 1/8" = 1'-0"

JANUARY 24, 1957