


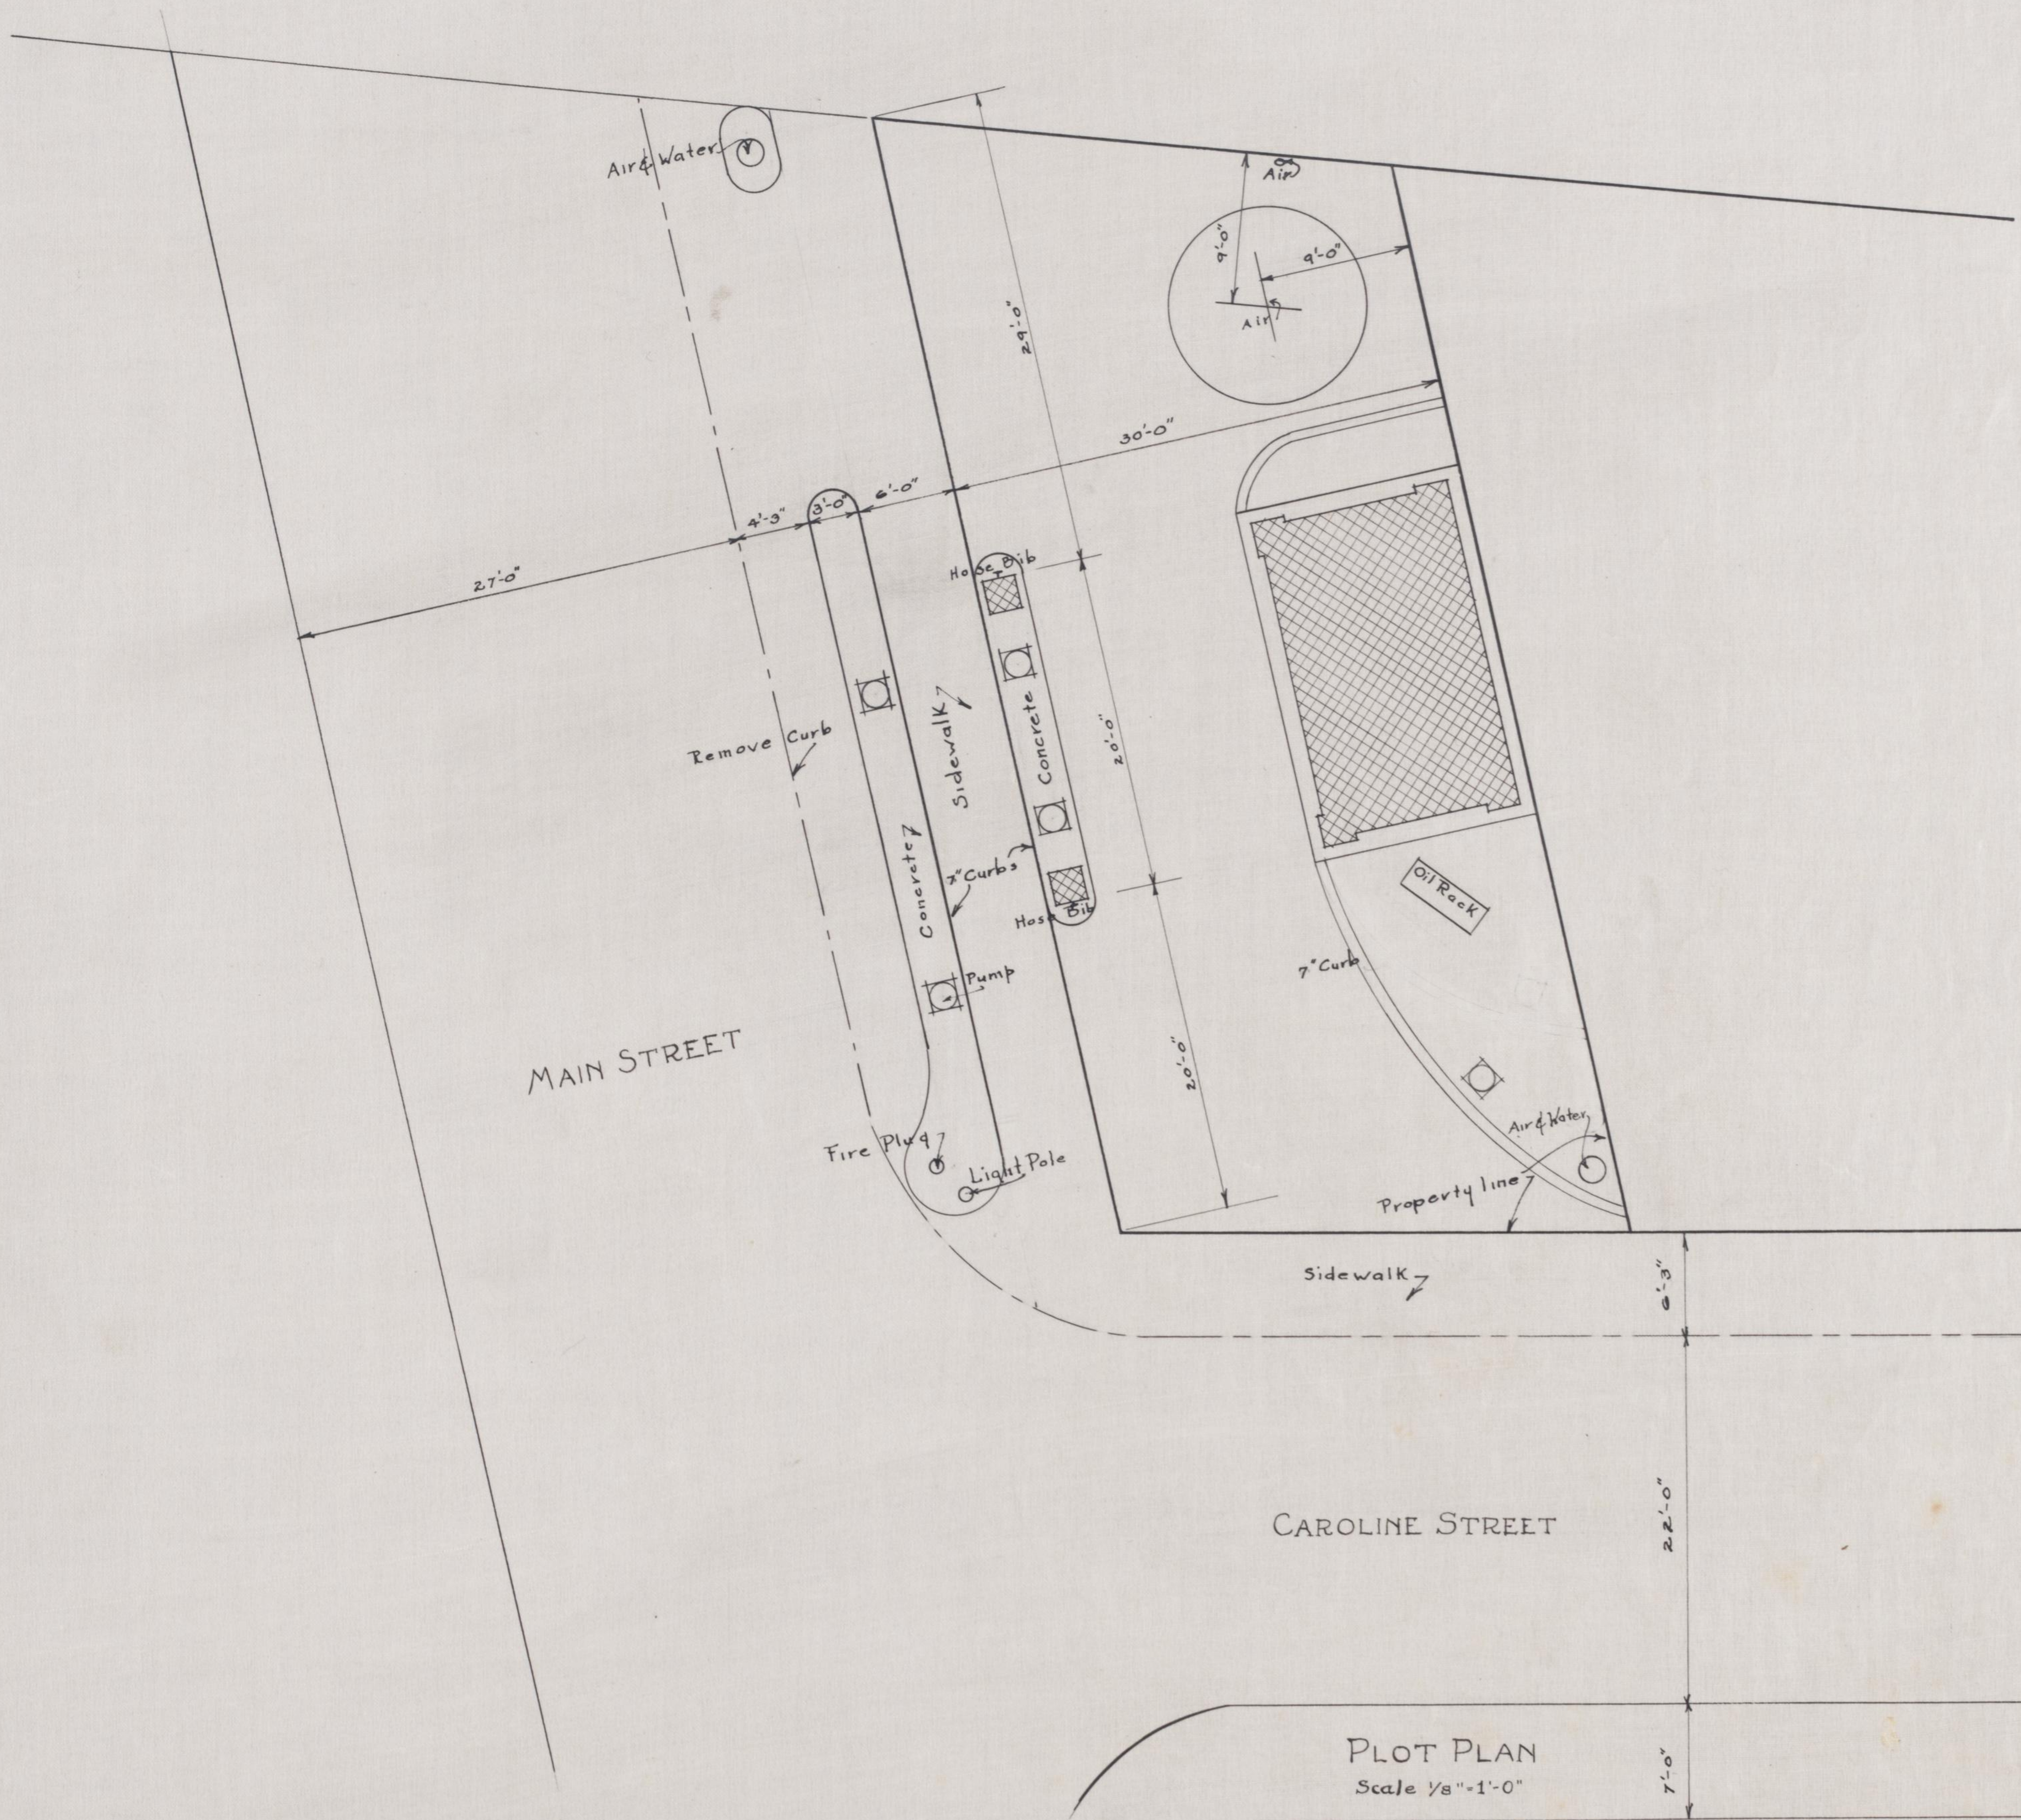

ROBERT W. MEEKIN

ARCHITECT

LEXINGTON KENTUCKY

A SERVICE STATION
FOR
FON ROGERS ESQ.
PIKEVILLE KENTUCKY

FILE NO. 2-28 SHEET NO.

DATE 3-14-28

REVISED

DR.

TR.

CKD.

1