


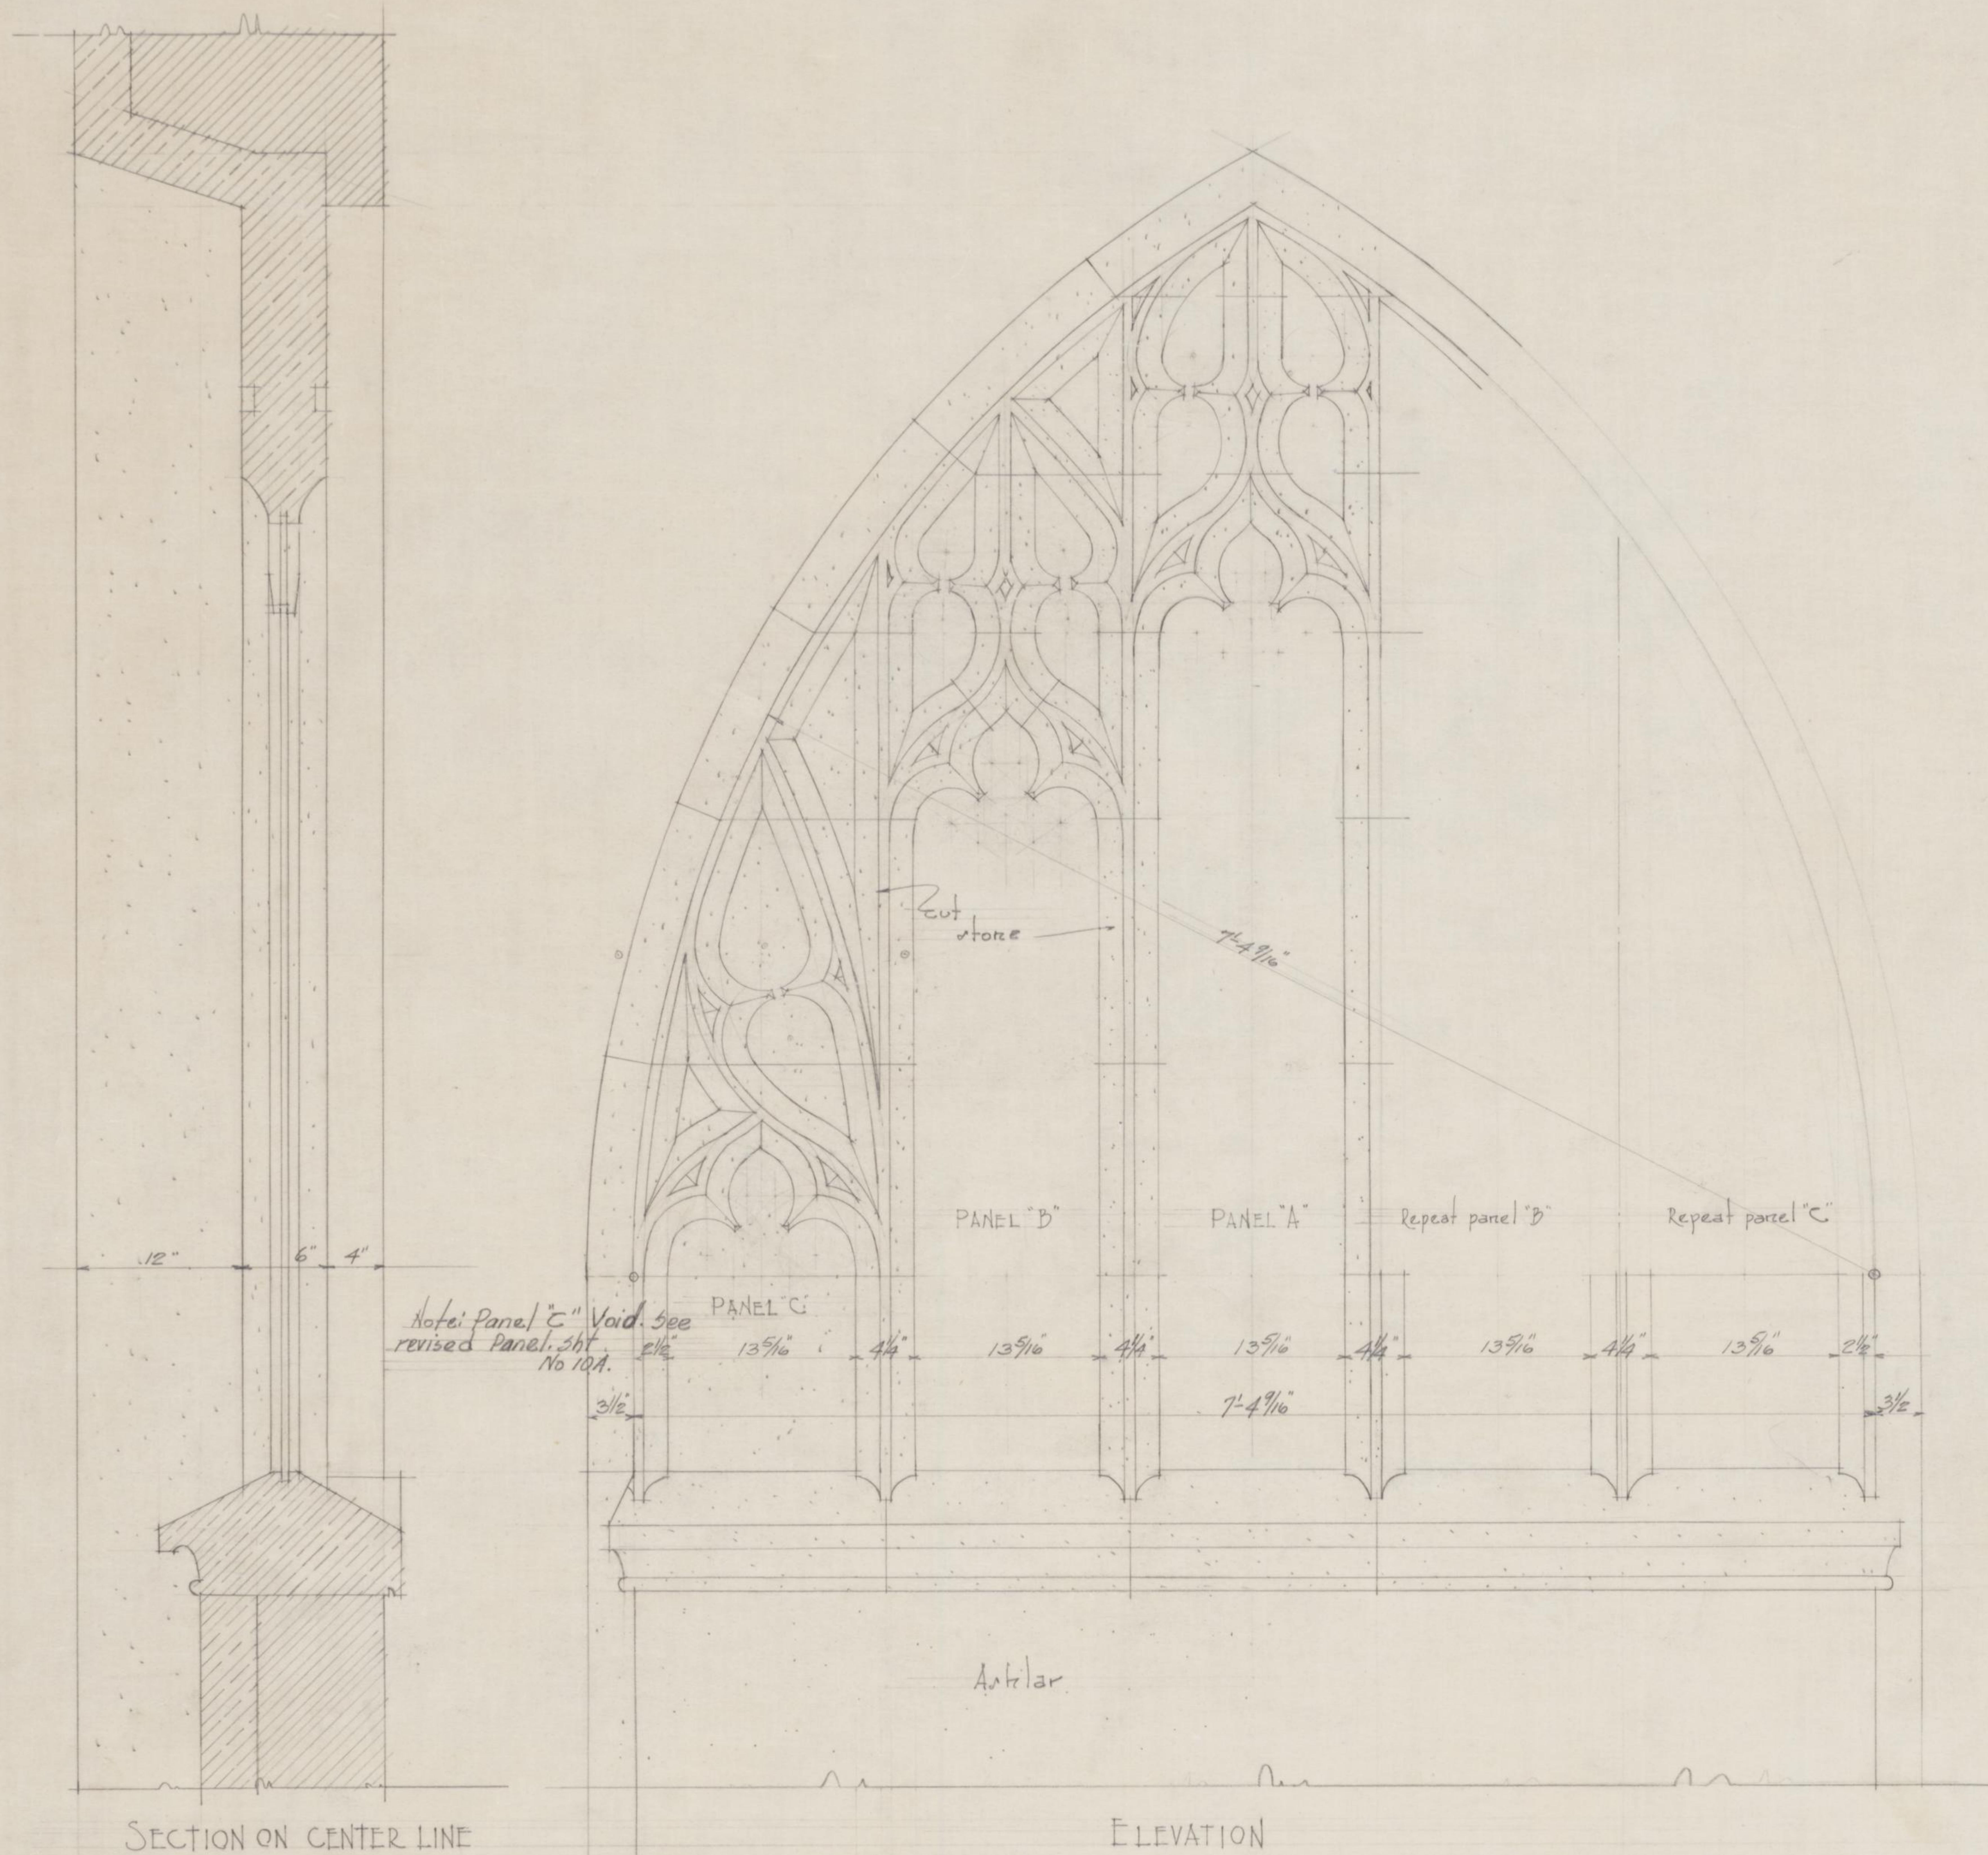

DETAIL OF ALTER WINDOW SCALE 1/2" = 1'-0"

CAMDEN MEMORIAL PARISH HOUSE			
ST. JOHNS EPISCOPAL CHURCH			
VERSAILLES KENTUCKY			
DATE	3-11-20	ROBERT W. McMECKIN	FILE NO.
REVISED	10-7-29	ARCHITECT	SHEET NO.
DRAWN BY	B	LEXINGTON KENTUCKY	10

See Sht. #10A for revised panel "C"