


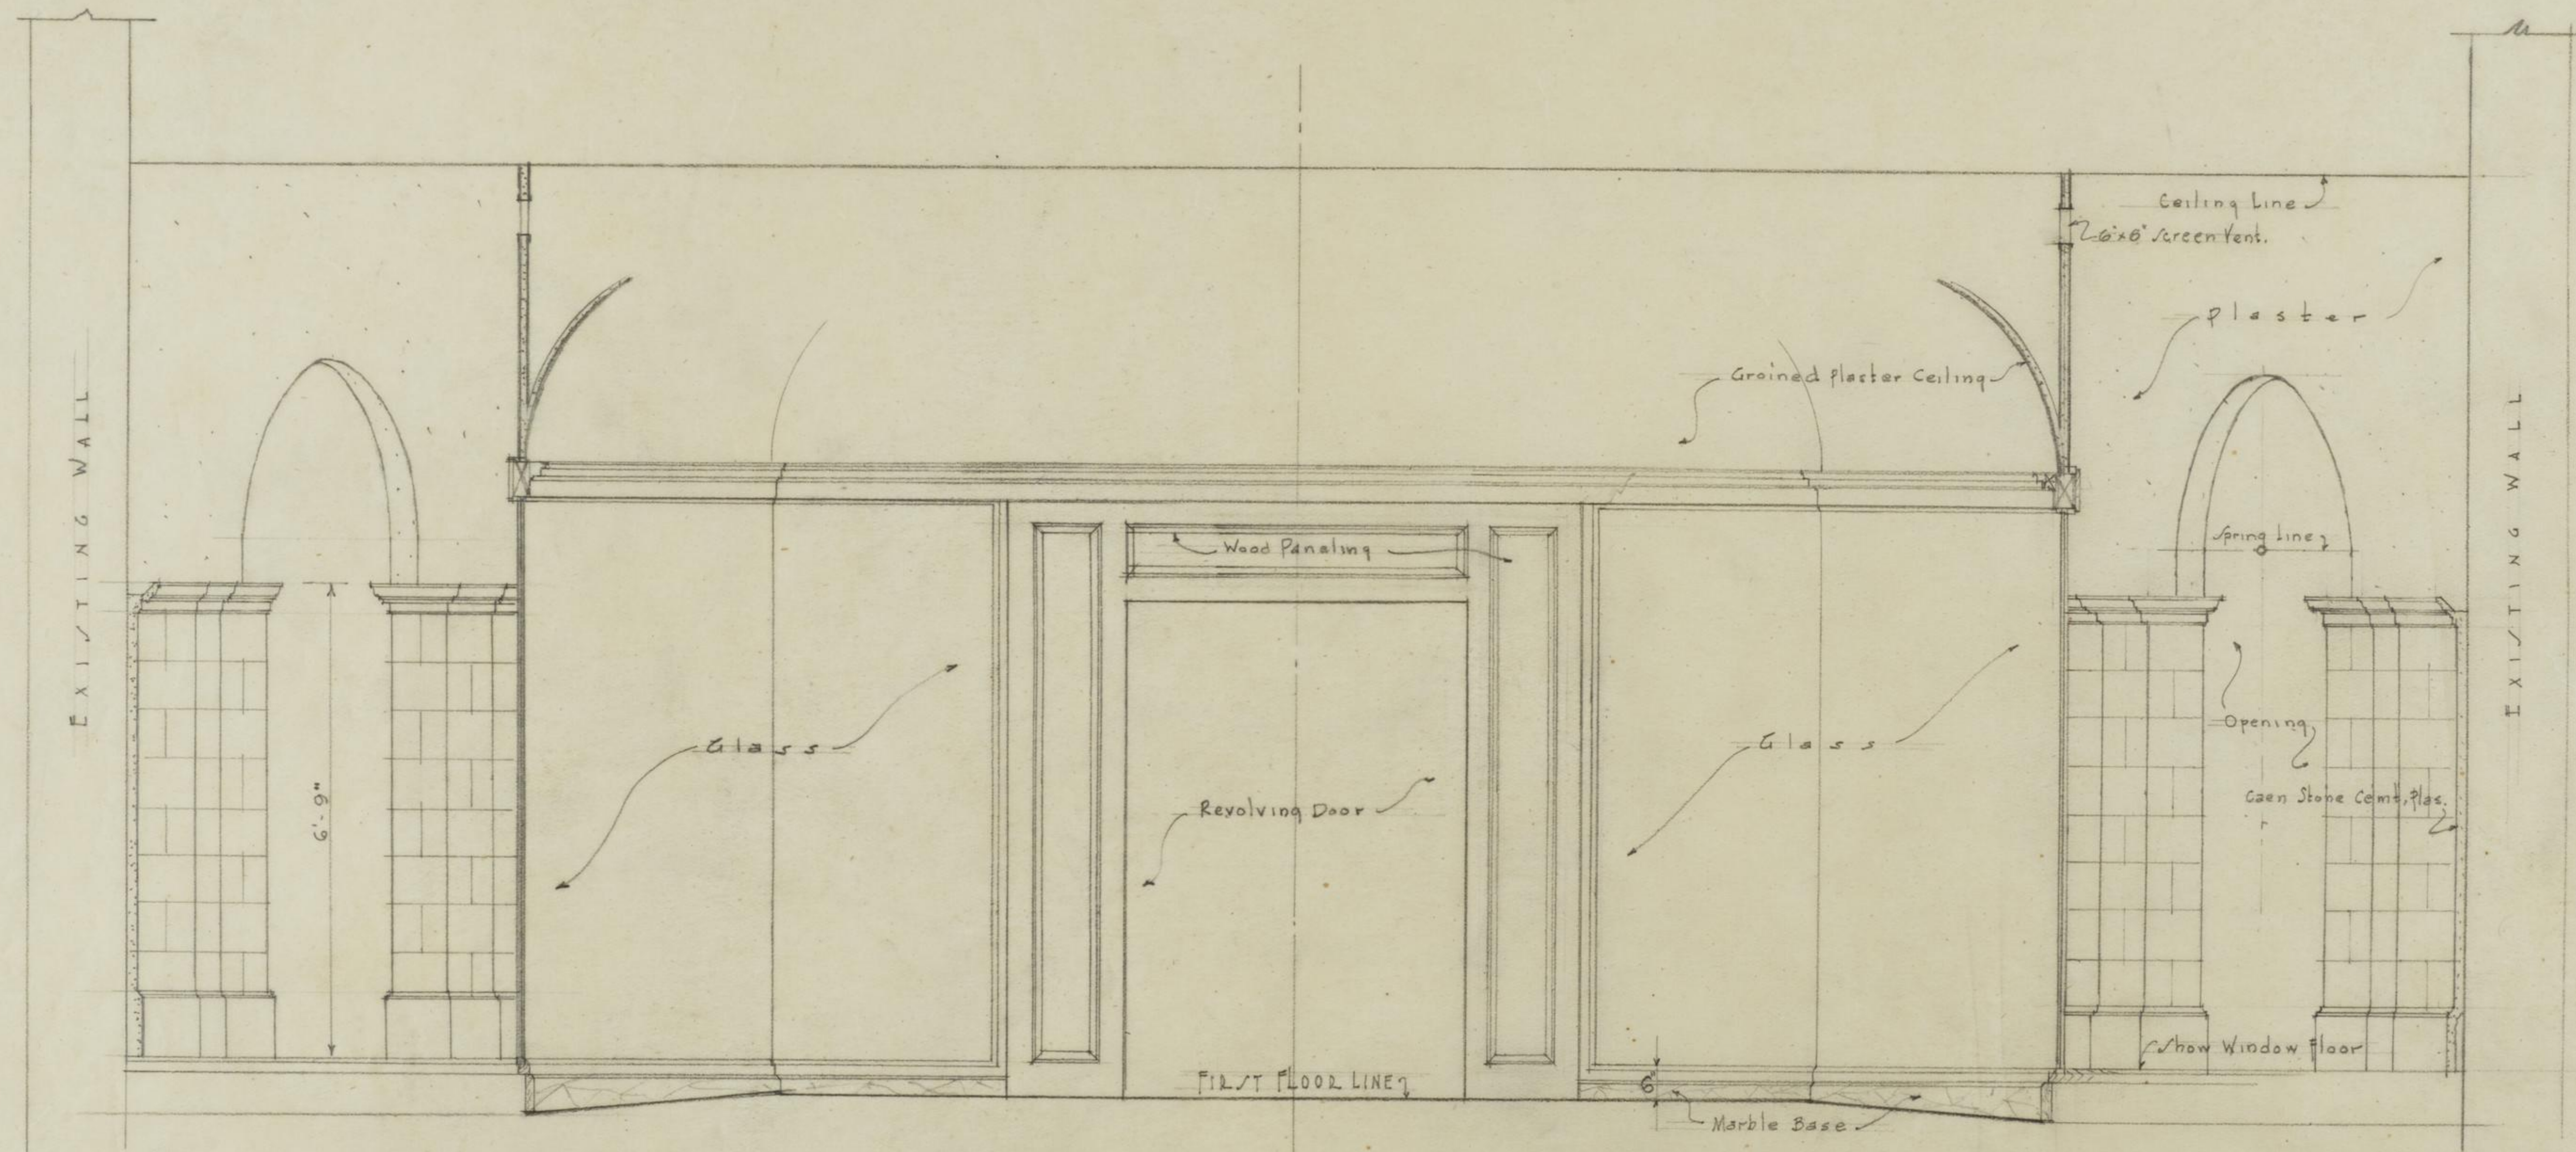

# CROSS SECTION

SCALE  $\frac{1}{2}$ " = 1'-0"

|                                   |                     |           |
|-----------------------------------|---------------------|-----------|
| STORE BUILDING FOR THE DENTON CO. |                     |           |
| 163-167 EAST MAIN STREET          |                     |           |
| LEXINGTON, KENTUCKY.              |                     |           |
| DATE                              | FILE NO.            |           |
| 4-10-29                           | 229                 |           |
| REVISED                           | ARCHITECT           | SHEET NO. |
|                                   | LEXINGTON, KENTUCKY | 5         |
| DRAWN BY                          |                     |           |
| C.S.                              |                     |           |