


STANFORD, KY DEC. 1891







WE HAVE EXAMINED THIS MAP AND FIND IT
CORRECT.

*To L. Skam,
J. B. Bauderman,
J. W. Roberts,
J. L. Perry,
Bright & Taylor,
W. Whipple*

4885 W

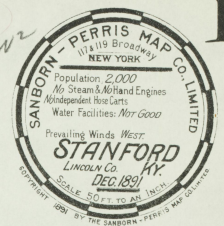

I

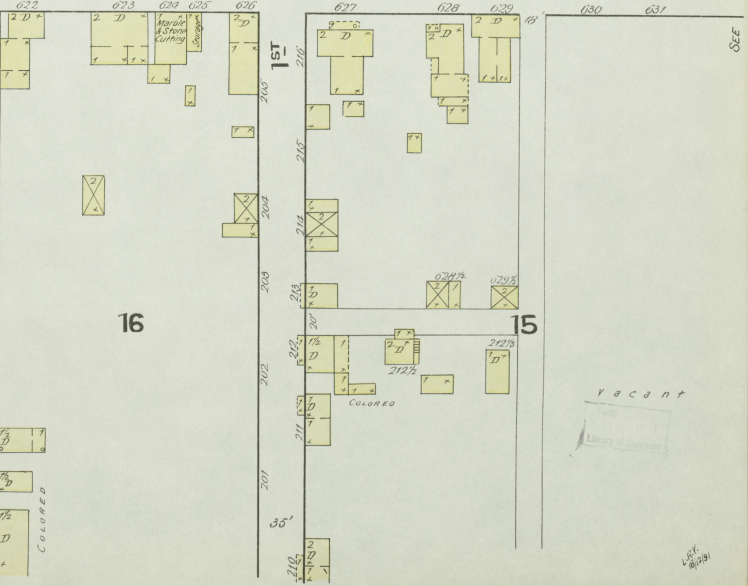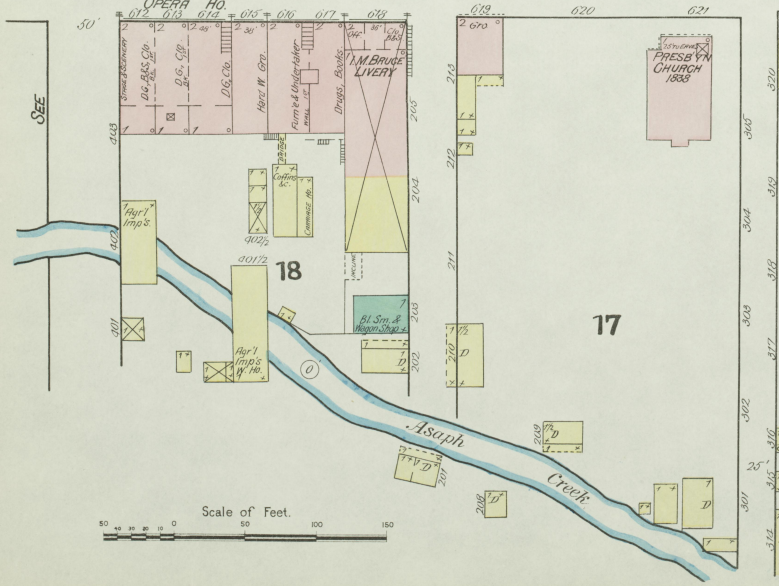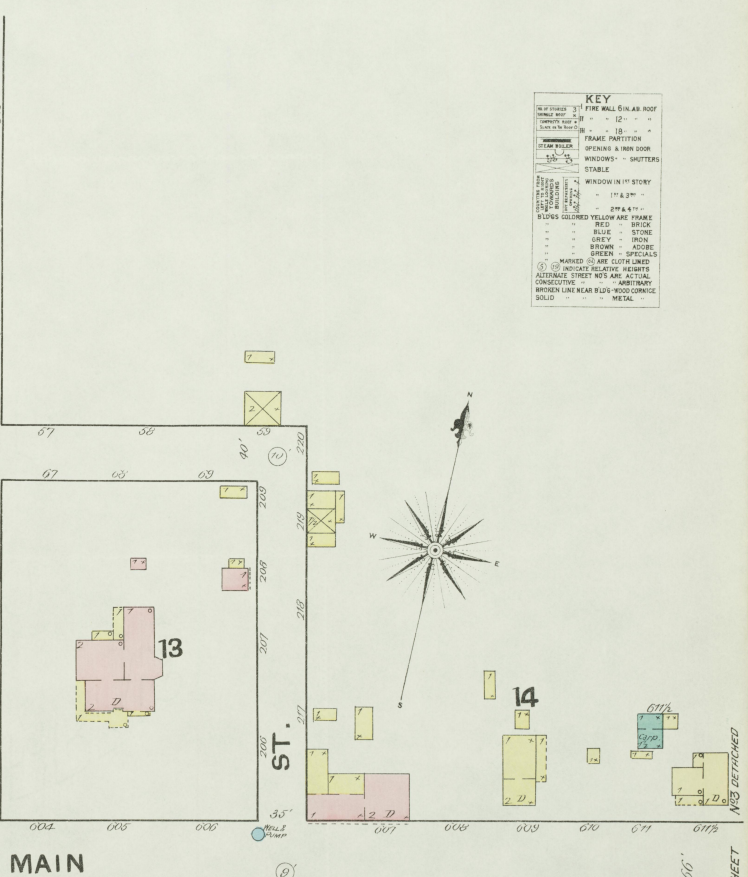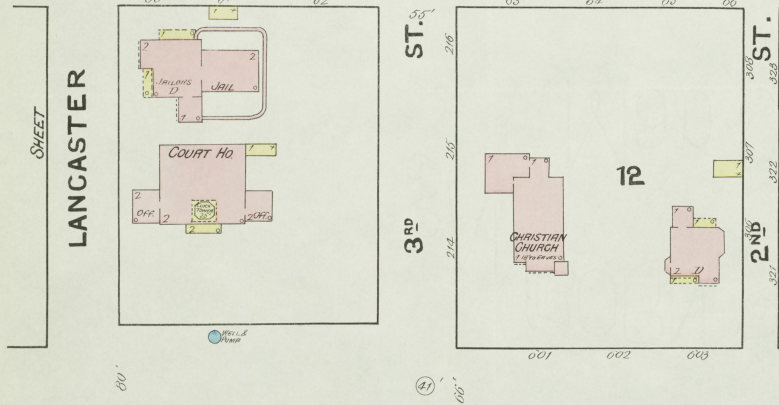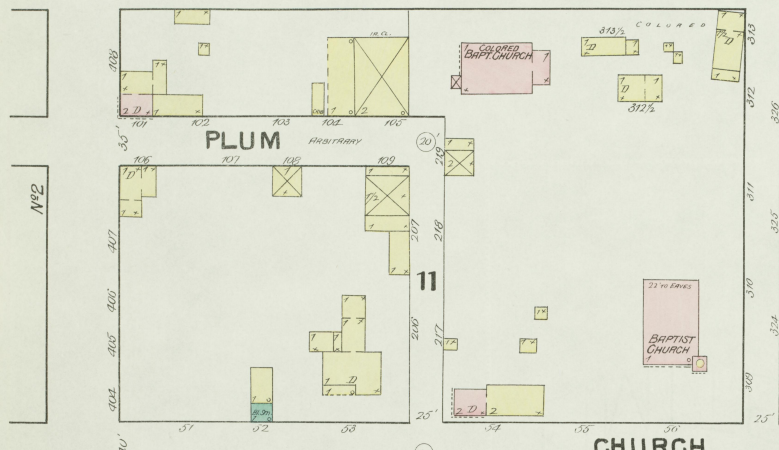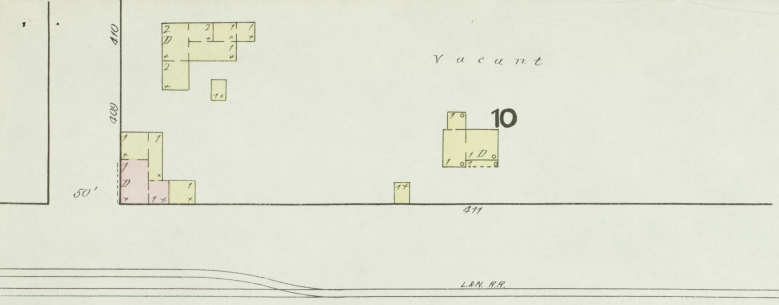

KEY


DEC. 1891
STANFORD
KY.



No. 1





LANCASTER SHEET

SEE


SEE SHEET NO. 3

Scale of Feet.
0 50 100 150

JAS. HUTCHINGS
 REG. DISTILLY N^o 81 8th DIST
 LINCOLN CO. KY.
 DETACHED 10 MILES S.E. OF COURT HO.

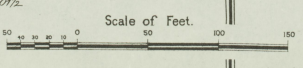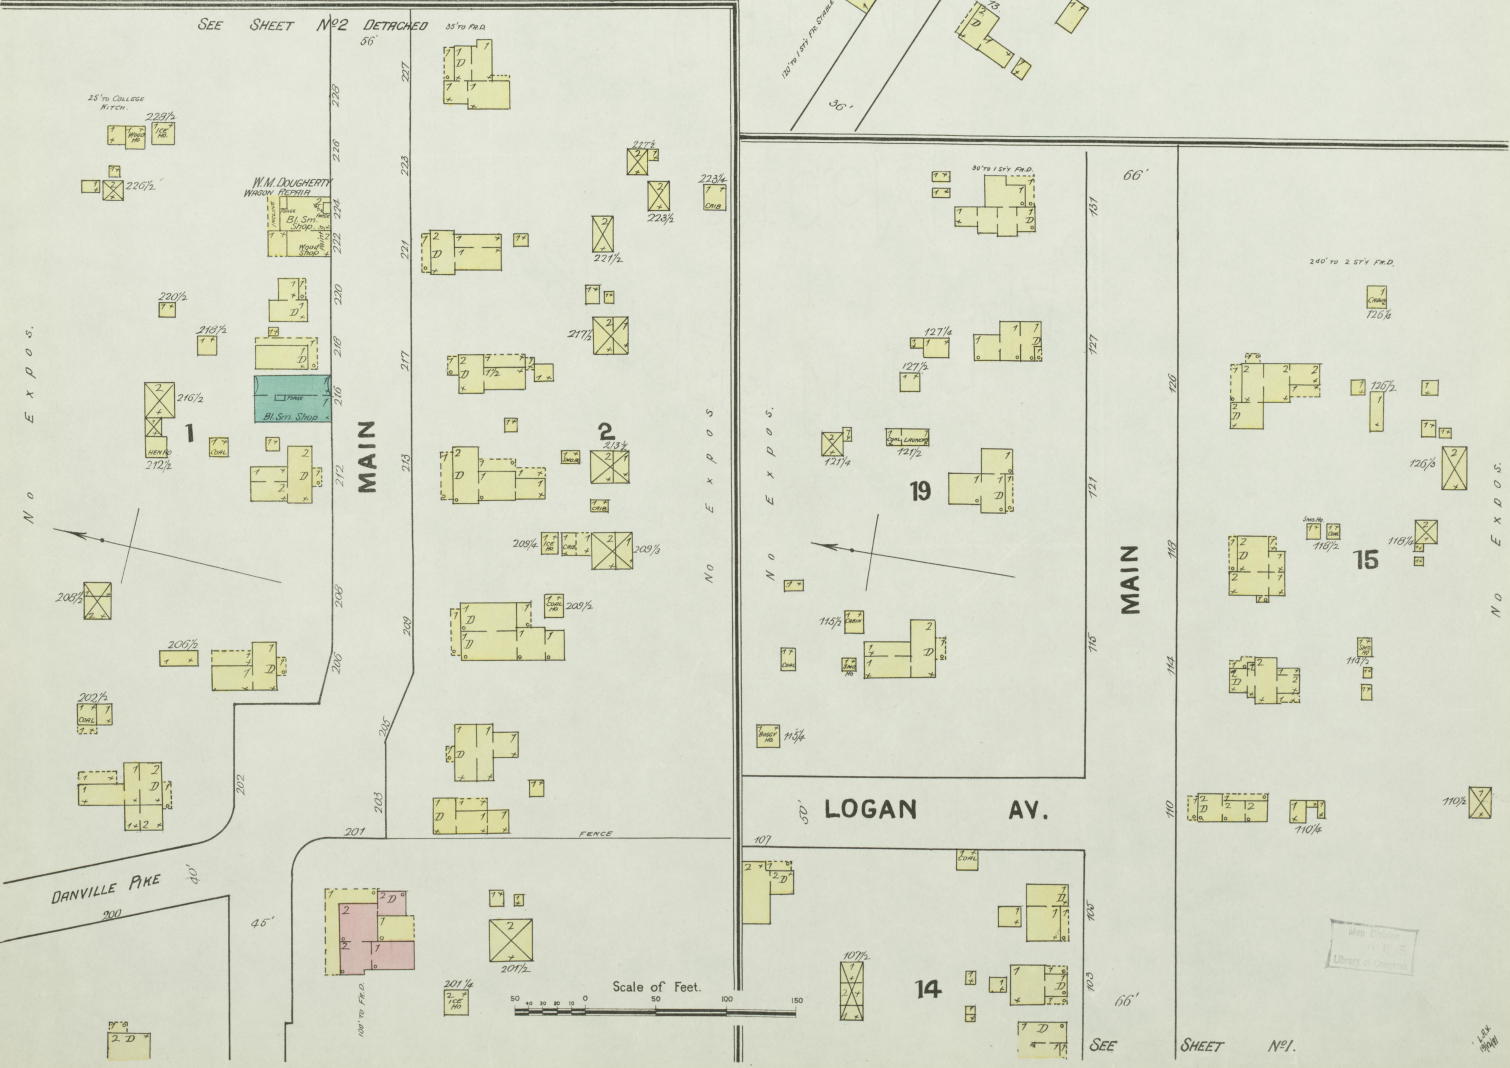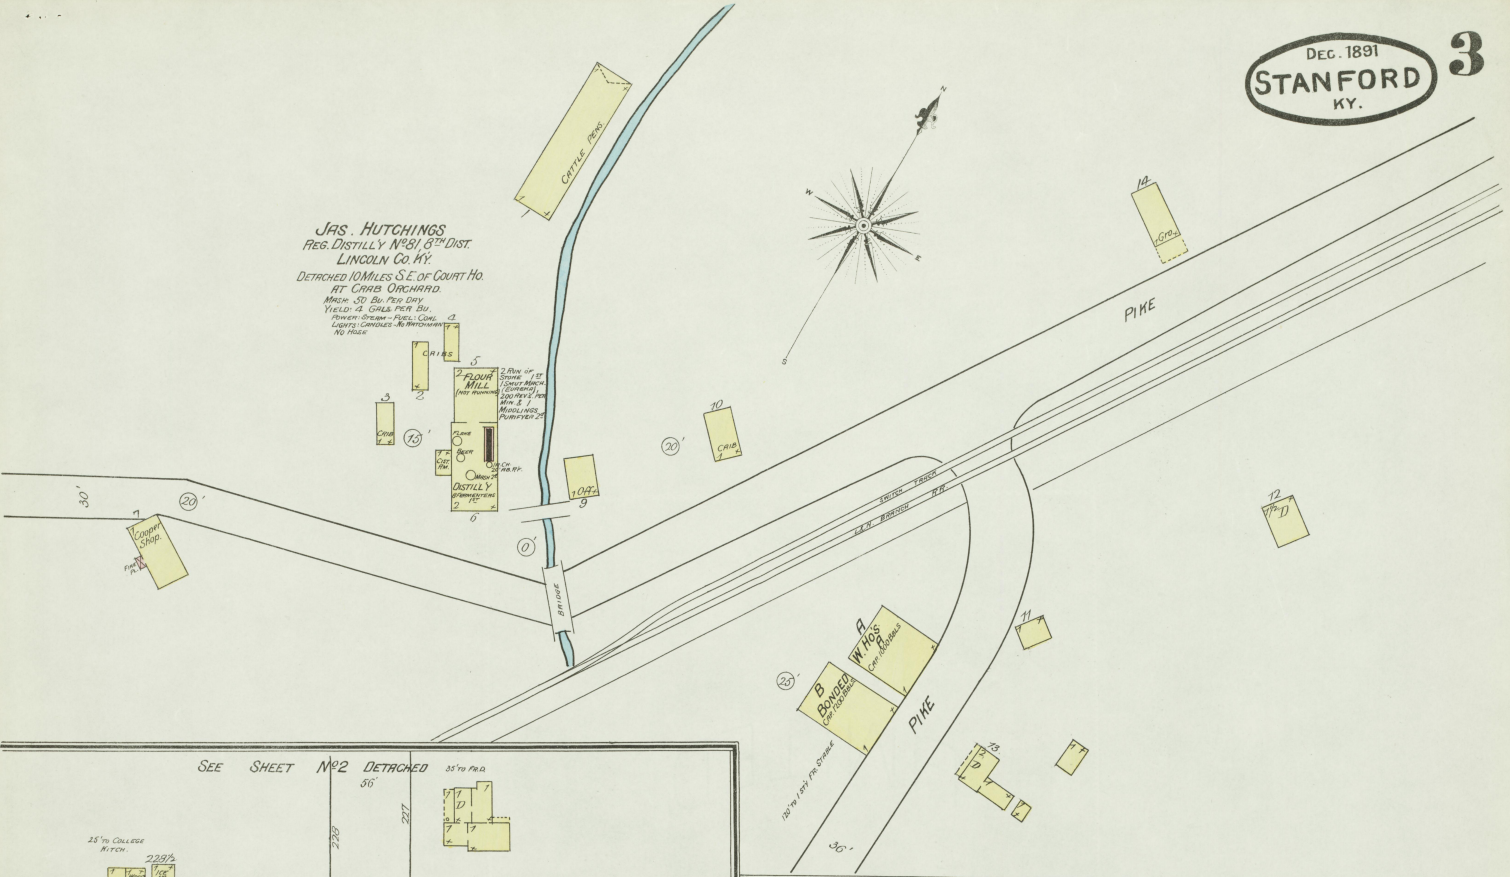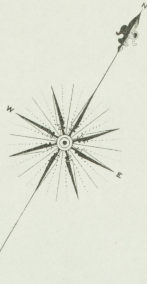

SEE SHEET N^o 1.

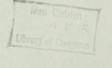

1894