
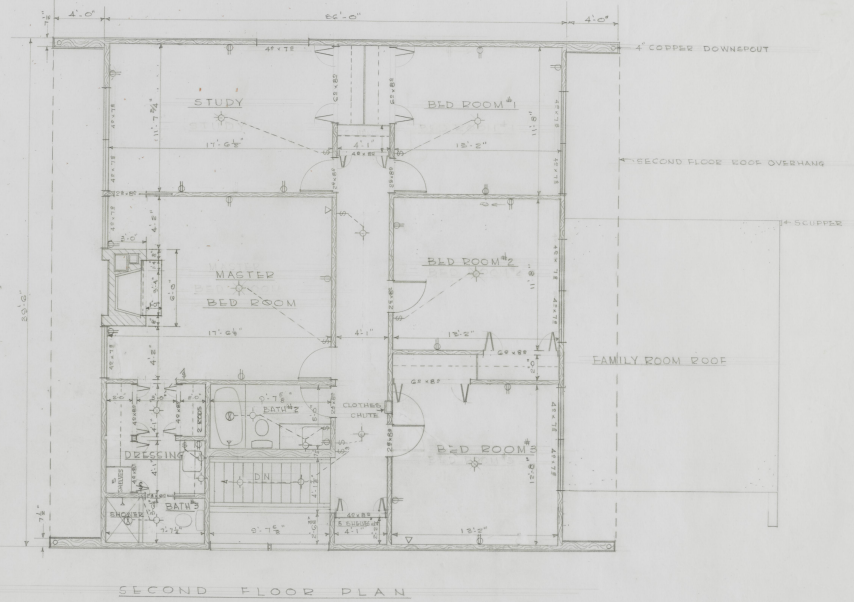
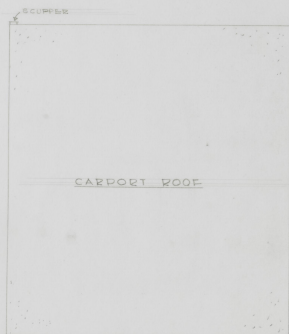


The use of this drawing is provided for academic purposes only and under no condition is this drawing intended to be used for construction.


RESIDENCE FOR DR & MRS DANIEL L. WEISS
 1269 PRISCILLA LN. - LOT 8, BLOCK 2, COLONY SUB.
 R. B. ISENHOUR, BUILDER
 SCALE 1/8" = 1'-0" 7/9/68 SHEET 1 OF 1 61

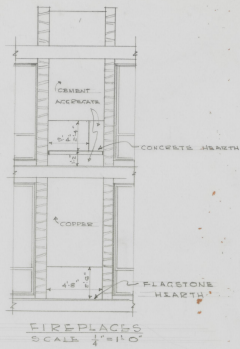


SECOND FLOOR PLAN

The use of this drawing is provided for academic purposes only and under no condition is this drawing intended to be used for construction.


RESIDENCE FOR - DR & MRS DANIEL L. WEISS
 1269 PRISCILLA LN. - LOTS, BLOCK F, COLONY SUB.
 R. B. ISENHOUR, BUILDER
 SCALE 1/2" = 1'-0" 7/9/68 SHEET 2 OF 6 G1

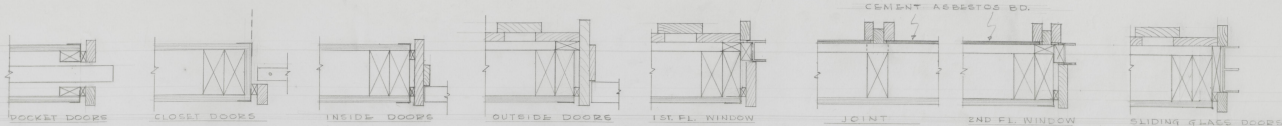



WINDOW & DOOR JAMBES
SCALE $\frac{1}{4}'' = 1'$

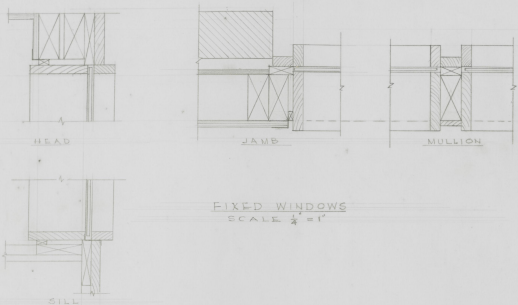


FIXED WINDOWS
SCALE $\frac{1}{4}'' = 1'$

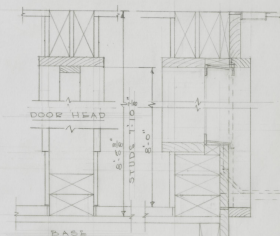

WINDOW HEAD & SILL

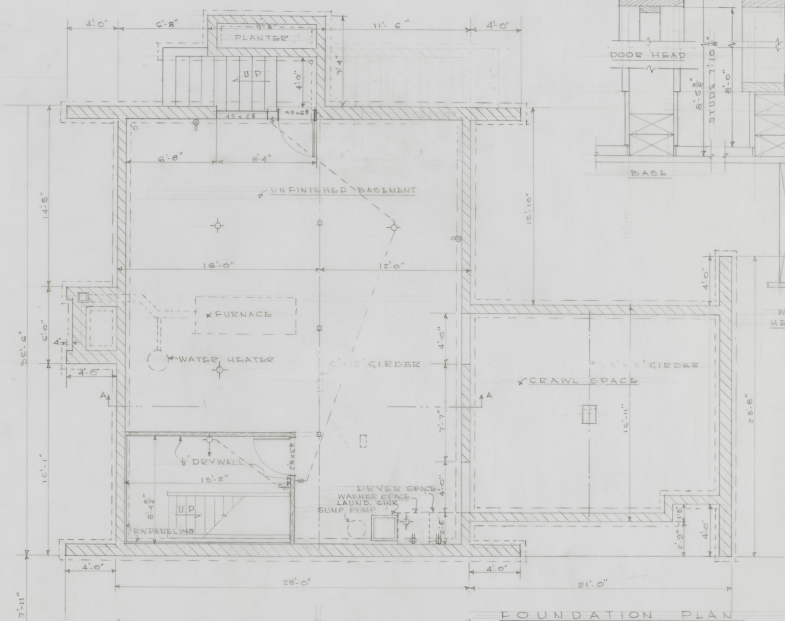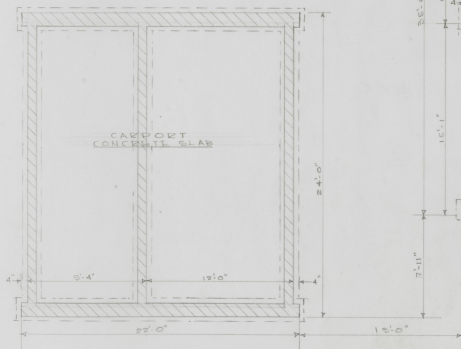


FOUNDATION PLAN

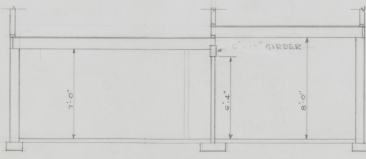


SECTION A-A

The use of this drawing is provided for academic purposes only and under no condition is this drawing intended to be used for construction.

RESIDENCE FOR - DR. & MRS. DANIEL L. WEISS
1269 PRISCILLA LN. - LOT 8, BLOCK F, COLONY SUB.
E. B. ISENHOUR, BUILDER
SCALE $\frac{1}{4}'' = 1'-0''$ 7/8/68 SHEET 5 OF 6

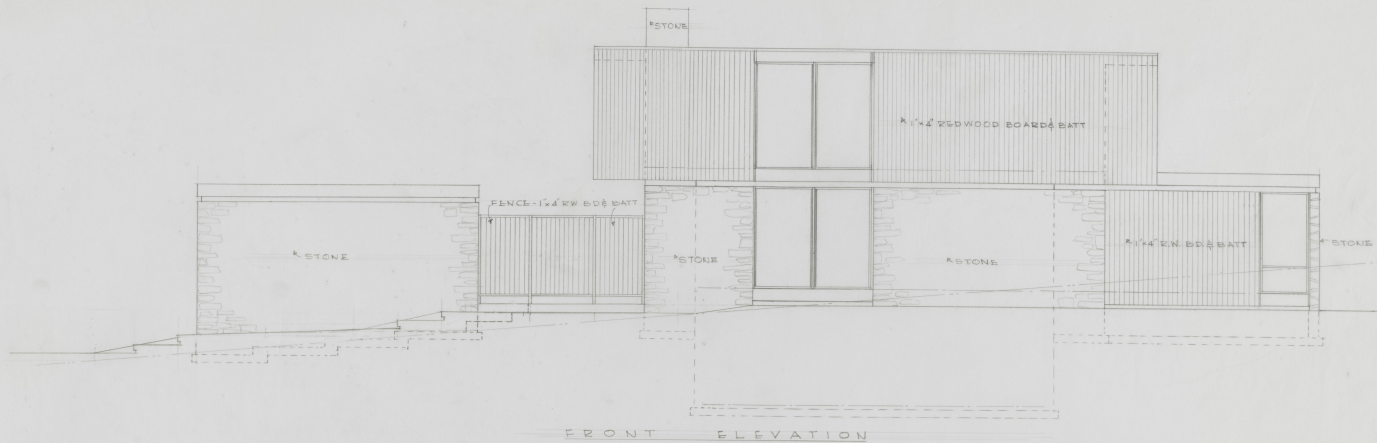


FRONT ELEVATION

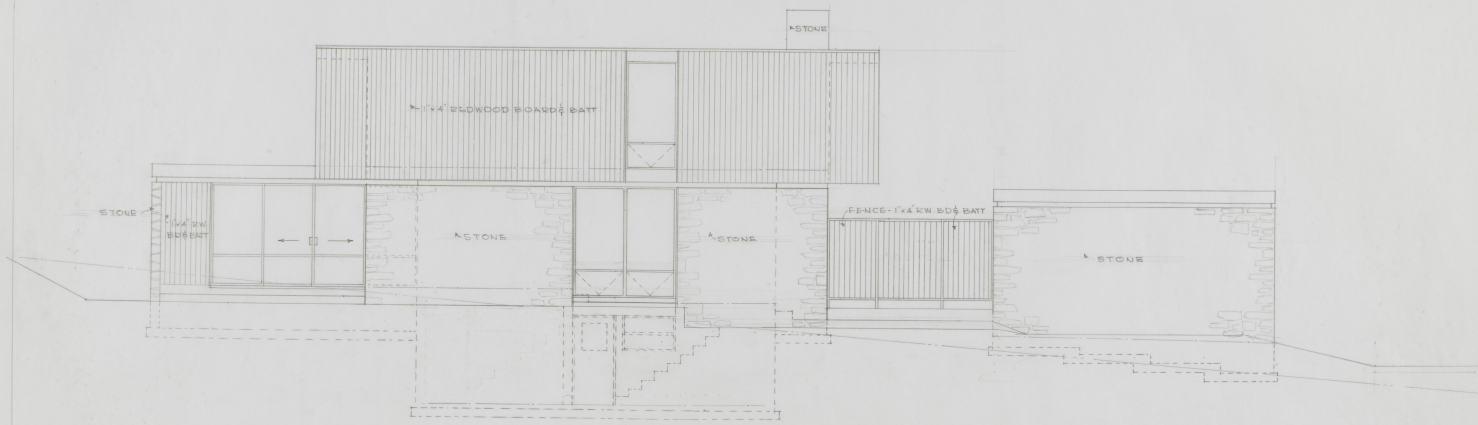



REAR ELEVATION

The use of this drawing is provided for academic purposes only and under no condition is this drawing intended to be used for construction.



RESIDENCE FOR - DR & MRS. DANIEL L. WEISS
 1269 PRISCILLA LN. - LOT 8, BLOCK F, COLONY SUB.
 R. B. ISENHOUR, BUILDER
 SCALE 1/4" = 1'-0" 7/9/68 SHEET 4 OF 6 61

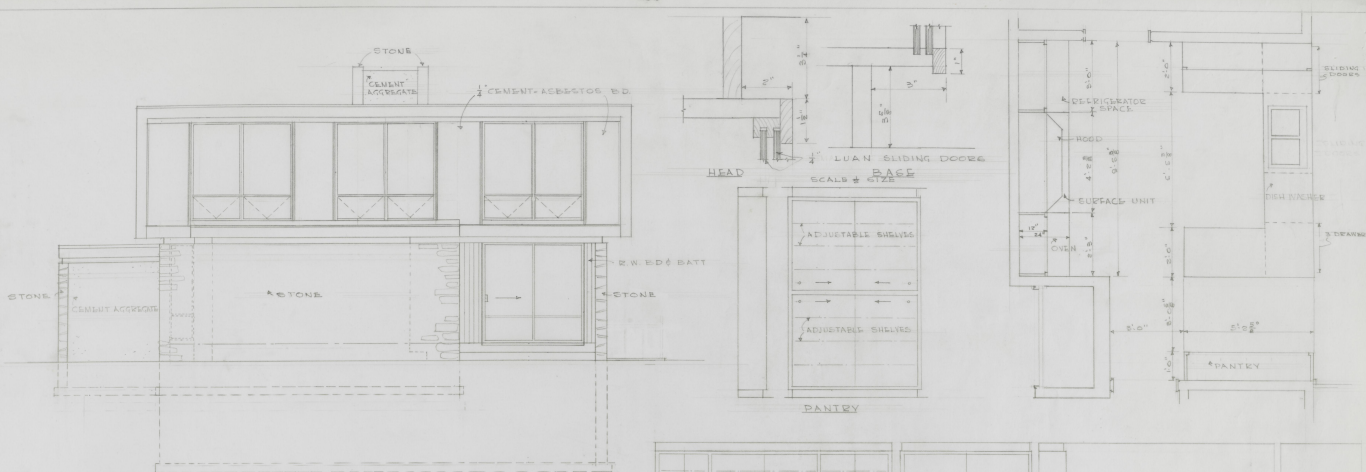

RIGHT SIDE ELEVATION

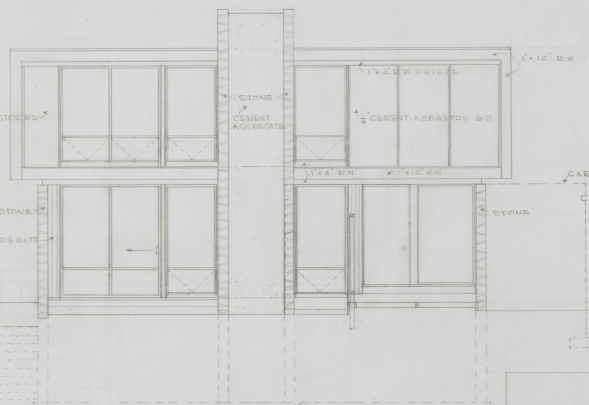
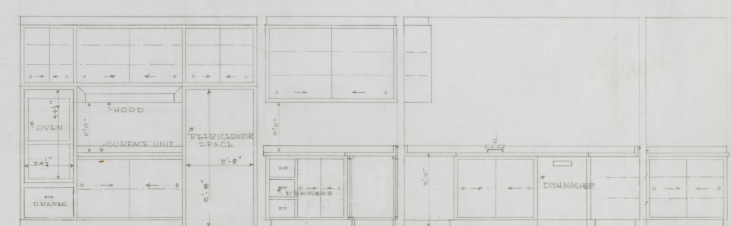


LEFT SIDE ELEVATION

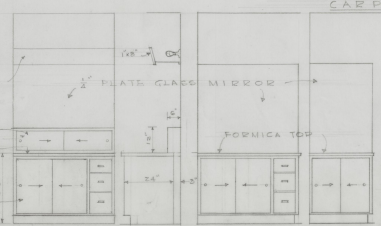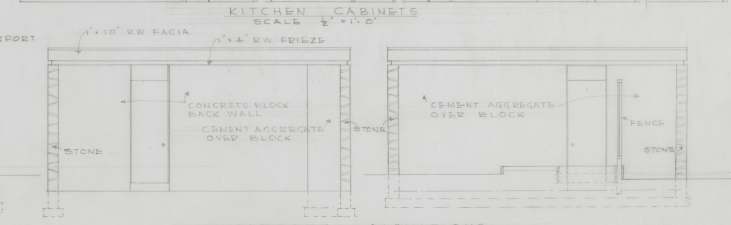

The use of this drawing is provided for academic purposes only and under no condition is this drawing intended to be used for construction.

RESIDENCE FOR - DR & MRS. DANIEL L. WEISS
1269 PRISCILLA LN. - LOT 8, BLOCK F, COLONY SUB.
E. B. ISENHOUR, BUILDER
SCALE 1/2" = 1'-0" 7/9/68 SHEET 5 OF 6 G1

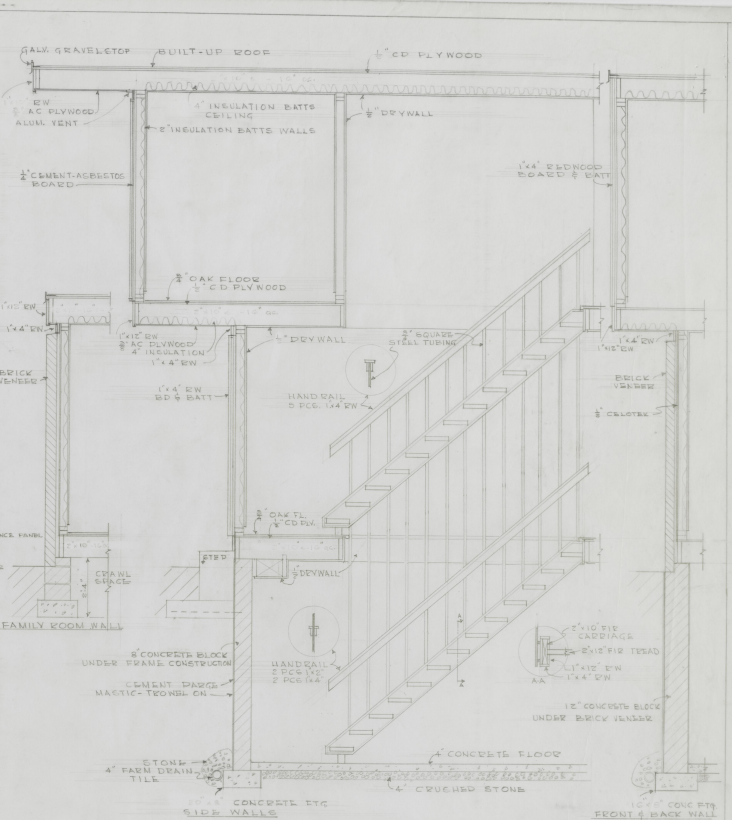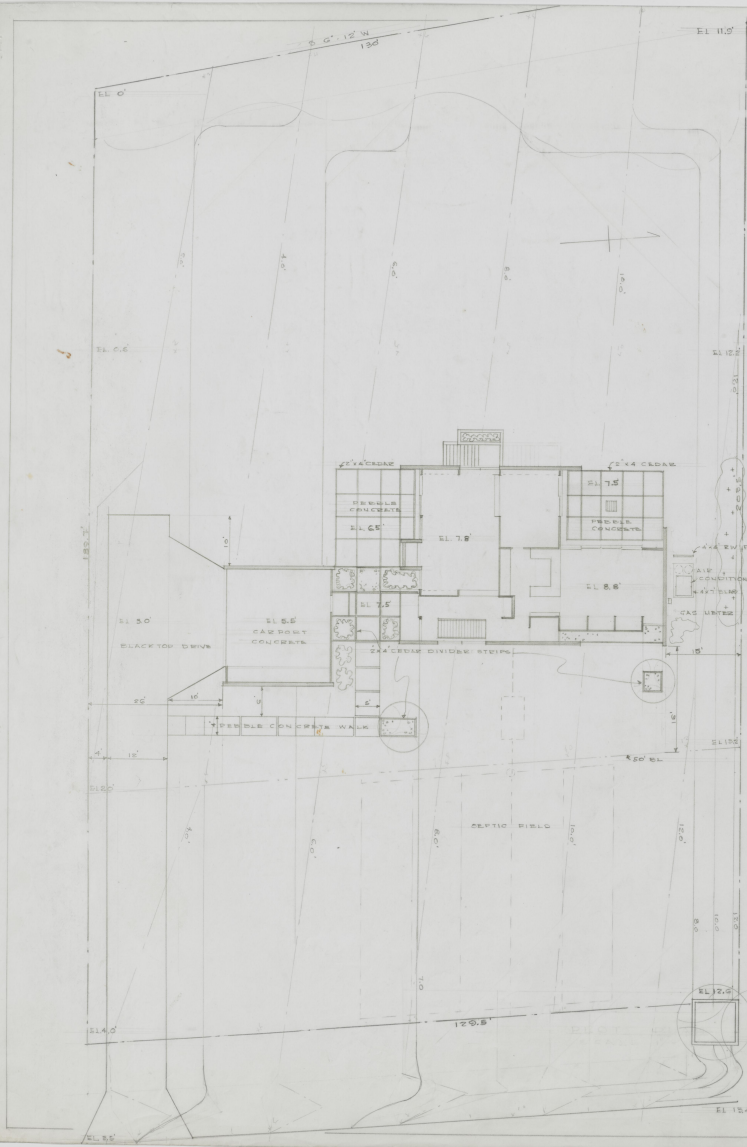


PLOT PLAN
SCALE 1" = 10'-0"


WALL SECTIONS
SCALE 3/4" = 1'-0"

The use of this drawing is provided for academic purposes only and under no condition is this drawing intended to be used for construction.


RESIDENCE FOR - DR. & MRS. DANIEL L. WEISS
1265 PRISCILLA LN. - LOT 8, BLOCK F, COLONY SUB.
P. B. ISENHOUR, BUILDER
7/9/68 SHEET 6 OF 6 61

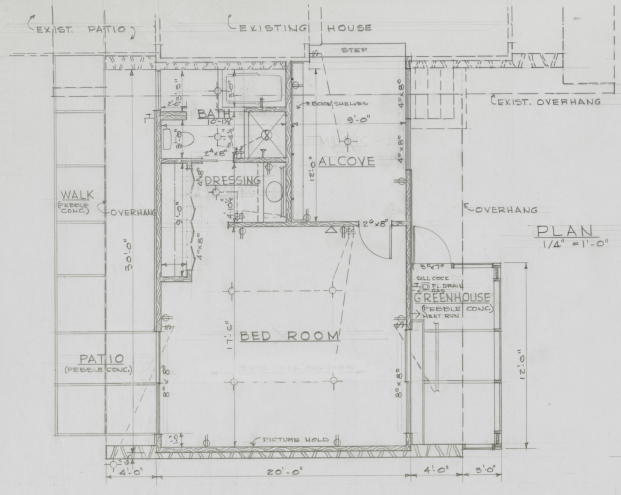


PLAN
1/4" = 1'-0"

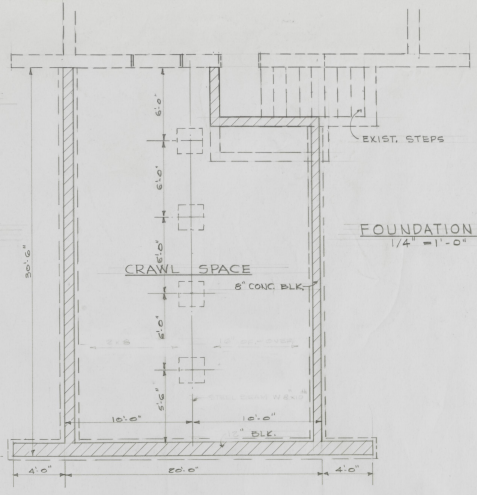


FOUNDATION PLAN
1/4" = 1'-0"

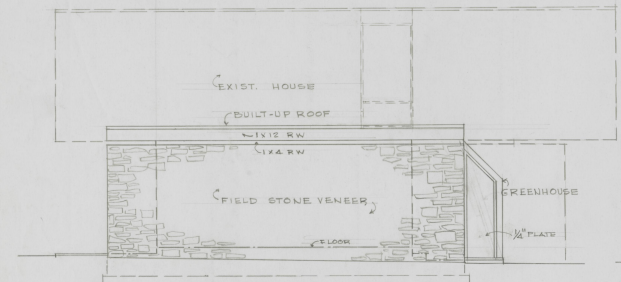


END ELEVATION
1/4" = 1'-0"

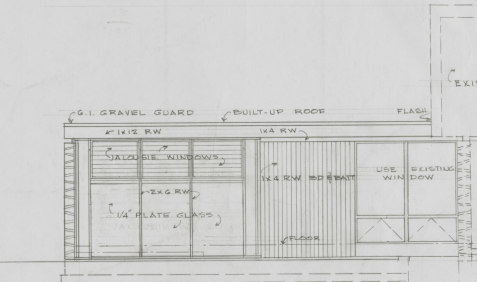

SIDE ELEVATION
1/4" = 1'-0"

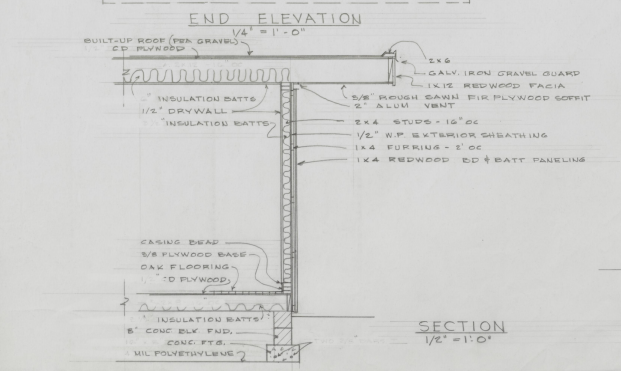

SECTION
1/2" = 1'-0"

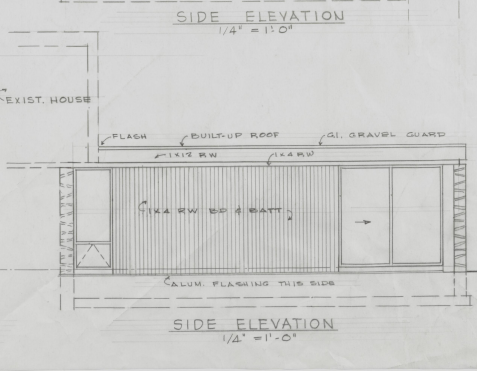

SIDE ELEVATION
1/4" = 1'-0"

THIS DRAWING IS THE PROPERTY OF THE ARCHITECT. IT IS TO BE USED ONLY FOR THE PROJECT AND SITE SPECIFICALLY INDICATED THEREON. IT IS NOT TO BE REPRODUCED, COPIED, OR TRANSMITTED IN ANY FORM OR BY ANY MEANS, ELECTRONIC OR MECHANICAL, INCLUDING PHOTOCOPYING, RECORDING, OR BY ANY INFORMATION STORAGE AND RETRIEVAL SYSTEM, WITHOUT THE WRITTEN PERMISSION OF THE ARCHITECT.



ROOM ADDITION FOR - DR. & MRS. DANIEL L. WEISS
 1269 PRISCILLA LN.
 ARCHITECT - BUILDING CONTRACTOR
 R. B. ISENHOUR, INC.

ORIGINAL JOB #
 61