




PLAN VIEW

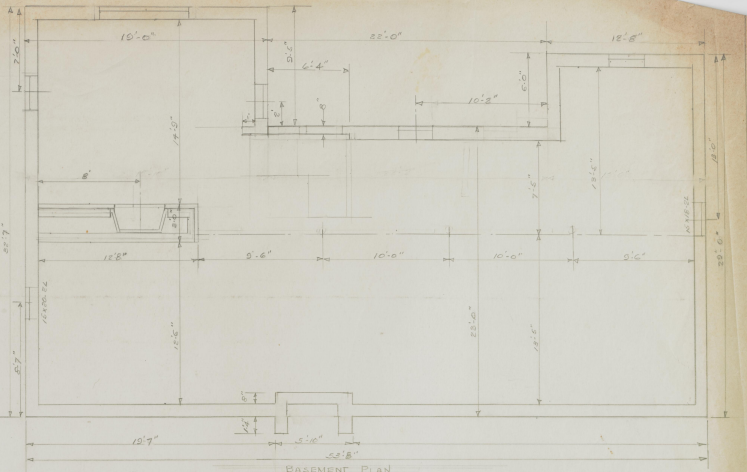

BASEMENT PLAN

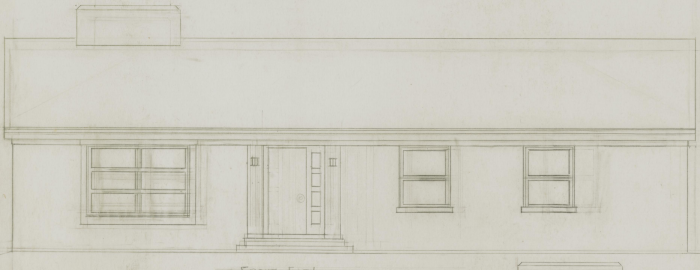

FRONT ELEV.

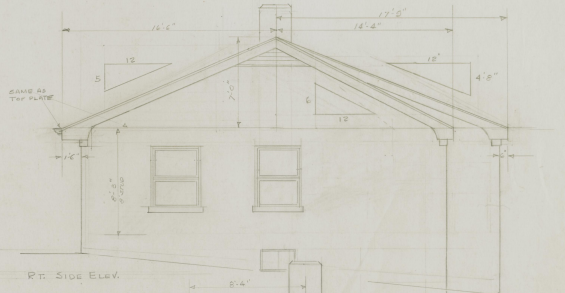

RT. SIDE ELEV.



REAR ELEV.



L. SIDE ELEV.

The use of this drawing is provided for academic purposes only and under no condition is this drawing intended to be used for construction.

RESIDENCE - LOT 7 - BLOCK 2 - UNIT 6A - CRESTWOOD
 222 GLENDOWER
 DRAWN BY - R.B. ISENHOUR, BUILDER
 SCALE 1/4" = 1'-0" 5-15-54

JOB 19