
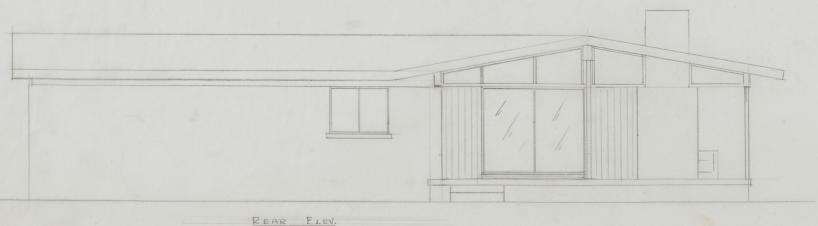
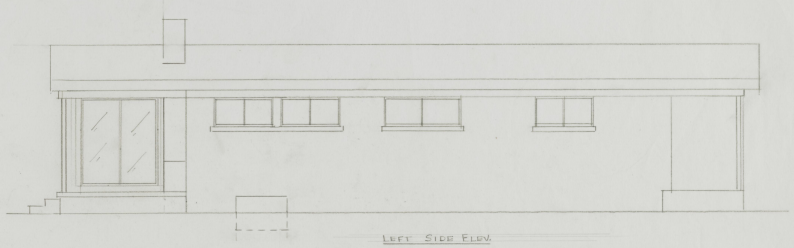
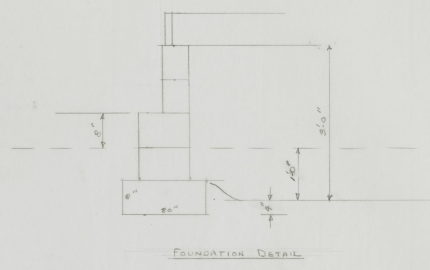


The use of this drawing is provided for academic purposes only and under no condition is this drawing intended to be used for construction.

RESIDENCE 314 BLUEBERRY LANE  
 LOT BLOCK UNIT CRESTWOOD SUB.  
 DRAWN BY - R.E. ISENHOUR, BUILDER  
 SCALE 1/4" = 1'-0" 2-6-57

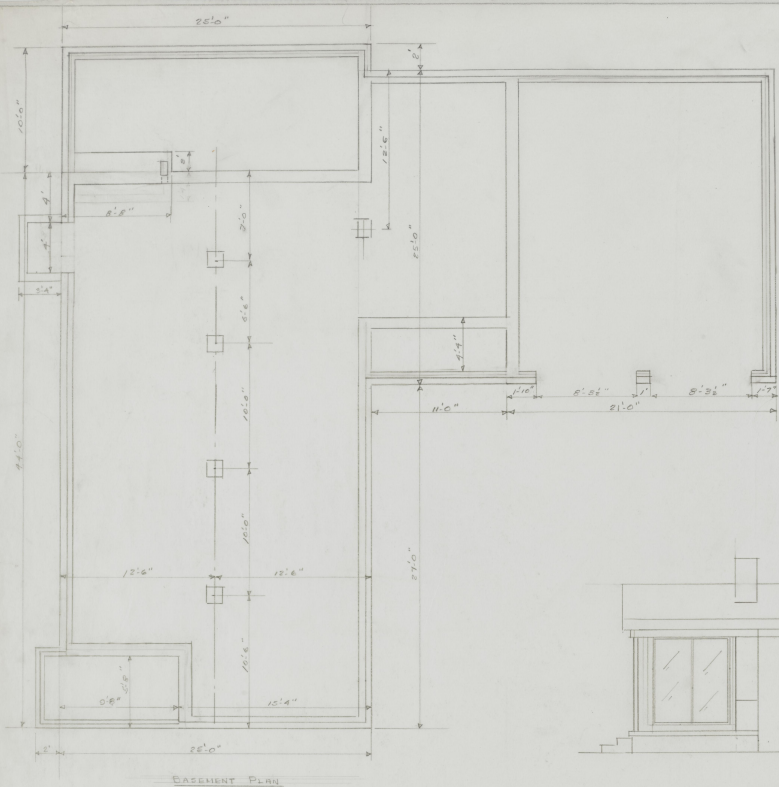

The use of this drawing is provided for academic purposes only and under no condition is this drawing intended to be used for construction.

RESIDENCE 314 BLURGERRY LANE  
 LOT PISK UNIT CRESTWOOD DR.  
 DRAWN BY - F.B. ISENHOUR, ENGINEER  
 SCALE 4" = 1'-0" 2.6.27