


MASTER PLAN OF CAMPUS

# UNIVERSITY OF KENTUCKY LEXINGTON · KENTUCKY

HARE & HARE CITY PLANNERS · LANDSCAPE ARCHITECTS · SITE PLANNERS · KANSAS CITY · MISSOURI

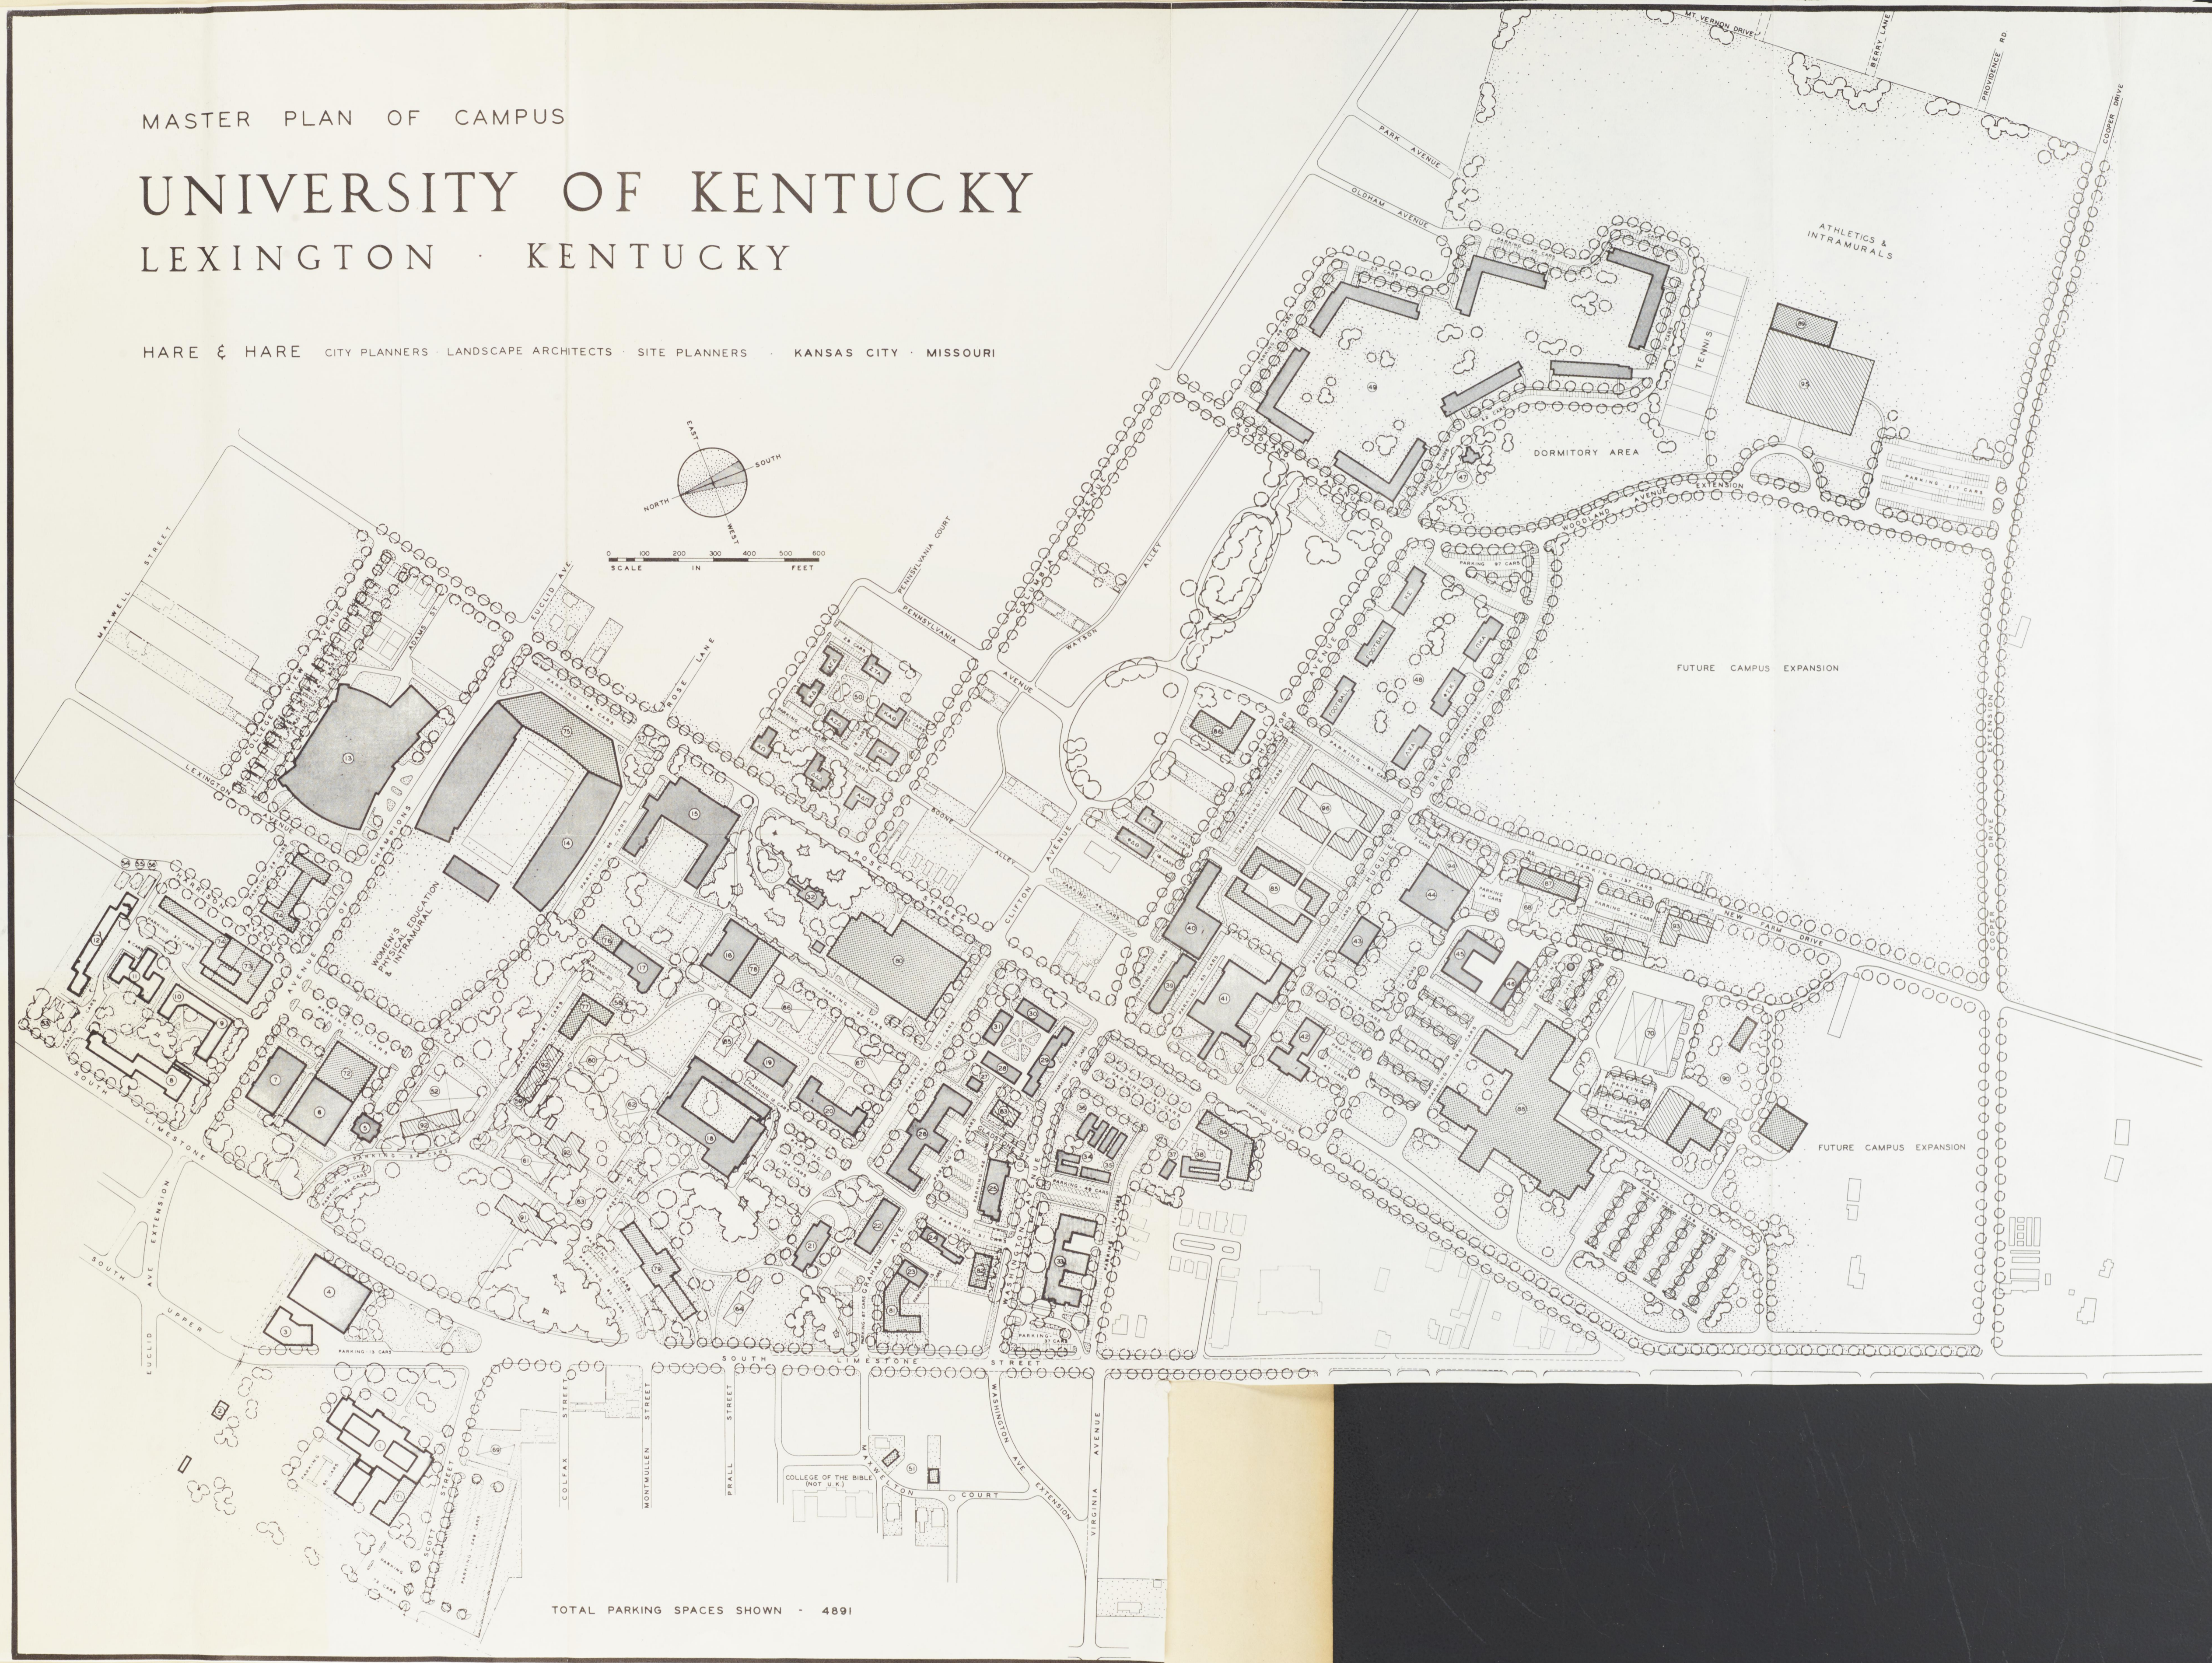

### KEY TO BUILDING INDICATIONS

#### PERMANENT BUILDINGS TO BE RETAINED

- 1 W. S. TAYLOR EDUCATION BLDG.
- 2 COAL RESEARCH LABORATORY
- 3 CENTRAL HEATING PLANT
- 4 SERVICE BUILDING (WITH EXTENSION)
- 5 FREEMAN HALL (WITH EXTENSION)
- 6 STUDENT UNION BUILDING
- 7 ALUMNI GYMNASIUM
- 8 HOLMES HALL
- 9 JEWELL HALL
- 10 BOYD HALL
- 11 PATTERSON HALL
- 12 MEMORIAL COLLEGIUM
- 13 MILKAN LEASONS-STOLL FIELD
- 14 FINE ARTS BUILDING
- 15 MARGARET J. KING LIBRARY
- 16 LAFAYETTE HALL (LAW)
- 17 HUGH GREEN JOURNALISM BLDG.
- 18 W. L. HULL (WITH MATH & RADIO STATION)
- 19 MEMORIAL HALL
- 20 HOME ECONOMICS BLDG.
- 21 MINERAL INDUSTRIES
- 22 HIGHWAY RESEARCH LABORATORY
- 23 PHARMACY BLDG.

- 24 FURKHOFER BIOLOGICAL SCIENCES BLDG.
- 25 PLANT NURSERY
- 26 BRECKENRIDGE HALL
- 27 BREAD HALL
- 28 BRADLEY HALL
- 29 BOWMAN HALL
- 30 JEWELL PLACE
- 31 AGRICULTURAL EXPERIMENT STATION
- 32 TOBACCO RESEARCH LABORATORY
- 33 AGRONOMY GREENHOUSE (NO. 3)
- 34 AGRONOMY RESEARCH LABORATORY
- 35 SMALL ANIMAL LABORATORY
- 36 AGRONOMY HEADQUARTERS (NO. 1 & 2)
- 37 ANATOMICAL RESEARCH LABORATORY
- 38 DONOVAN HALL
- 39 THOMAS ROE COOPER DAIRY PRODUCTS BLDG.
- 40 STOCK JOGGING PAVILION
- 41 W. W. DUNCKER ANIMAL PATHOLOGY BLDG.
- 42 ANNUAL PATHOLOGY HOSPITAL BARN
- 43 PARTHENOGENESIS LABORATORY
- 44 OBSERVATORY
- 45 COOPERSTOWN APARTMENTS
- 46 SOCIETY HOUSE
- 47 HOME MANAGEMENT HOUSES

#### EXISTING BUILDINGS TO BE REMOVED EVENTUALLY

- 48 BARKER HALL
- 49 HAMILTON HOUSE
- 50 AUXILIARY RESIDENCE HALL
- 51 W. POWELL HOUSE
- 52 LYDIA BROWN HOUSE
- 53 FACULTY ENGINEERS RESIDENCE
- 54 FACULTY CLUB
- 55 CAMELTON GYMNASIUM
- 56 ADMINISTRATION BLDG.
- 57 MILLER HALL
- 58 HEALTH BLDG.
- 59 AGRICULTURE BLDG.
- 60 MINING LABORATORY
- 61 PERCE HALL
- 62 KASTLE HALL
- 63 WILSON HEATS LABORATORY
- 64 ENGINEERING ANNEX - 70 FARM SERVICE BLDG.

#### BUILDINGS PROPOSED FOR EARLY CONSTRUCTION

- 65 W. S. TAYLOR EDUCATION BUILDING (ADDITION)
- 66 STUDENT UNION (ADDITION)
- 67 DINING & KITCHEN UNIT (WOMEN)
- 68 SPORTSMEN (MEN)
- 69 STATION (ADDITION)
- 70 LAFAYETTE HALL (ADDITION)
- 71 CLASSROOM BLDG.
- 72 MARGARET J. KING LIBRARY (ADDITION)
- 73 COMMERCIAL BLDG.
- 74 CHEMISTRY PHYSICS BLDG.
- 75 PARTHENOGENESIS LABORATORY
- 76 AGRICULTURAL ENGINEERING ANNEX
- 77 CLASSROOM & OFFICE BLDG.
- 78 AGRICULTURAL CLASSROOM BLDG.
- 79 DOMESTIC SCIENCE BLDG.
- 80 DOMESTIC SCIENCE BLDG.
- 81 MINERAL INDUSTRIES BLDG. (ADDITION)
- 82 FOOD TECHNOLOGY BLDG.
- 83 NURSERY SCHOOL BLDG.
- 84 PLANT SCIENCES
- 85 ANATOMY BLDG.
- 86 ENGINEERING BLDG. (FIRST UNIT OF NEW CENTER)
- 87 ANIMAL SCIENCES
- 88 MEDICAL CENTER
- 89 SHOWERS & LOCKERS BLDG.
- 90 HEATING PLANT, ELECTRICAL SUB-STATION, COOLING TOWER

#### PROPOSED LOCATIONS FOR FUTURE BUILDINGS

- 91 ADMINISTRATION BLDG.
- 92 CLASSROOM & OFFICE BLDG.
- 93 AGRICULTURAL CLASSROOM BLDG.
- 94 AGRICULTURAL ENGINEERING ANNEX
- 95 CLASSROOM
- 96 DOMESTIC SCIENCE (MEX)

EXISTING BUILDINGS TO BE REMOVED SOON

PROPERTY OWNED BY THE UNIVERSITY - PRIORITIES ARE APPROXIMATE