


2 1/2" x 2" x 3/16"

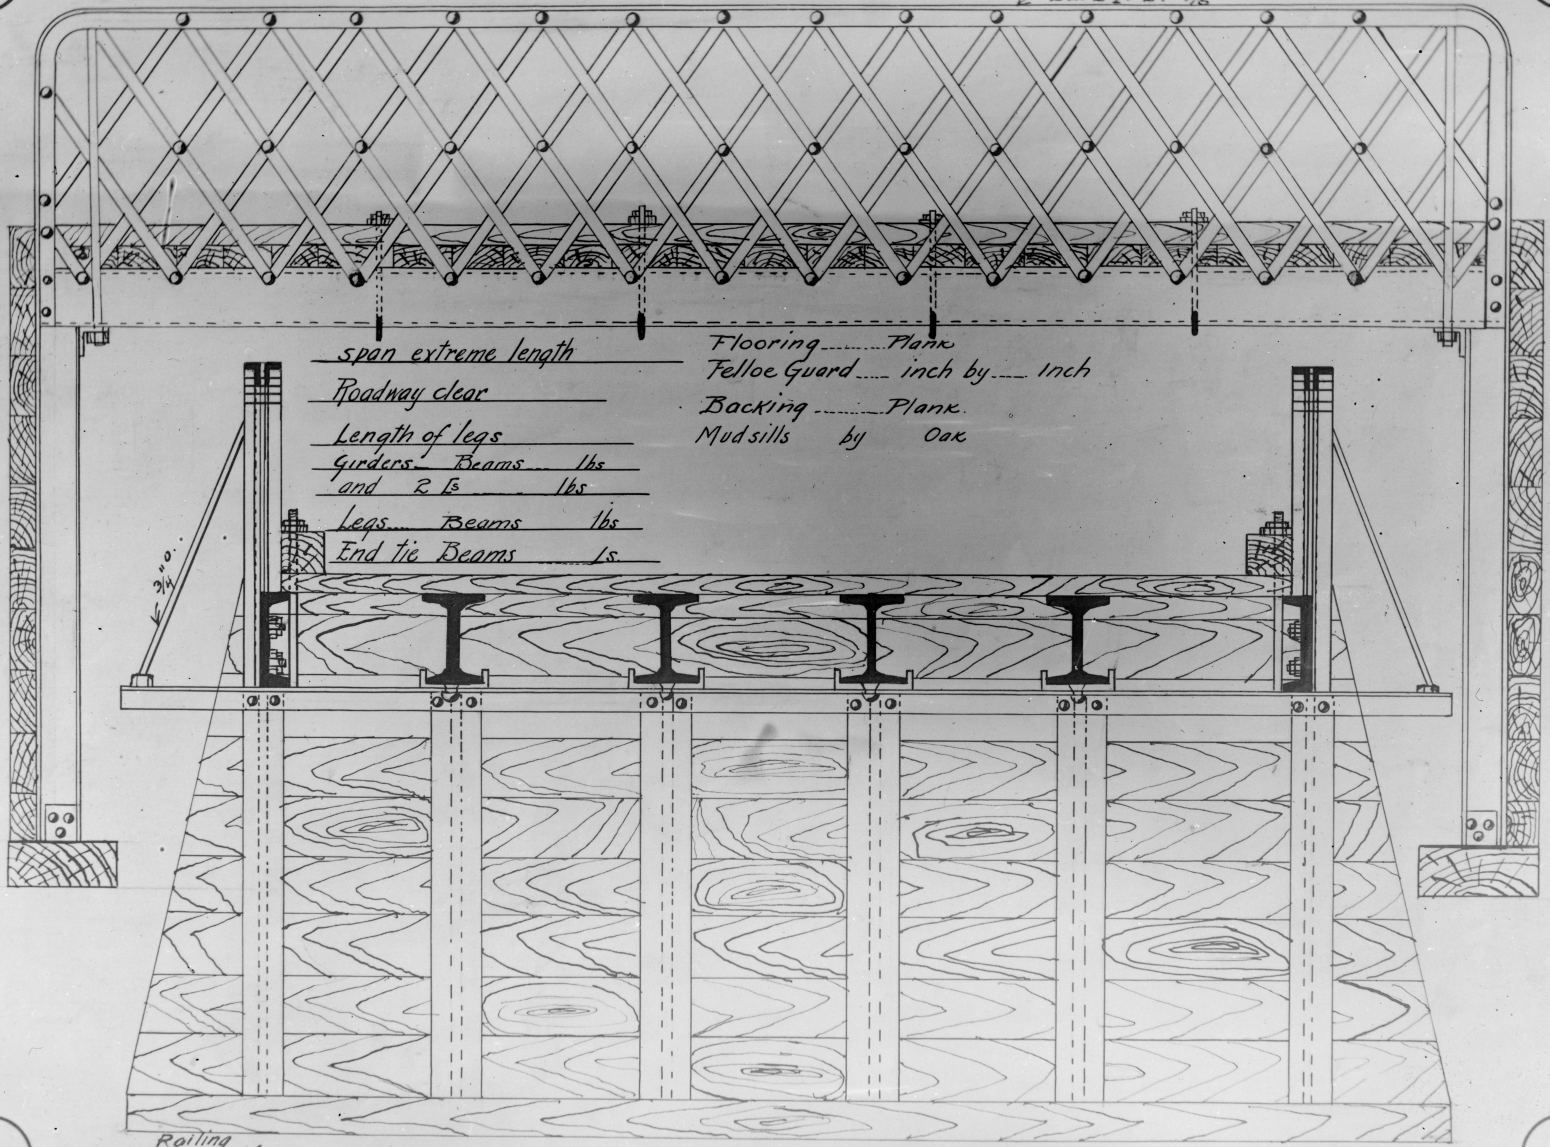

span extreme length _____
 Roadway clear _____
 Length of legs _____
 Girders Beams lbs _____
 and 2 Is lbs _____
 Legs Beams lbs _____
 End tie Beams lbs _____
 Flooring Plank _____
 Telloe Guard inch by inch _____
 Backing Plank _____
 Mudsills By Oak _____

← 2 1/2"

Rolling Maximum Spacing 10'-0"
 Minimum " 6'-0"