


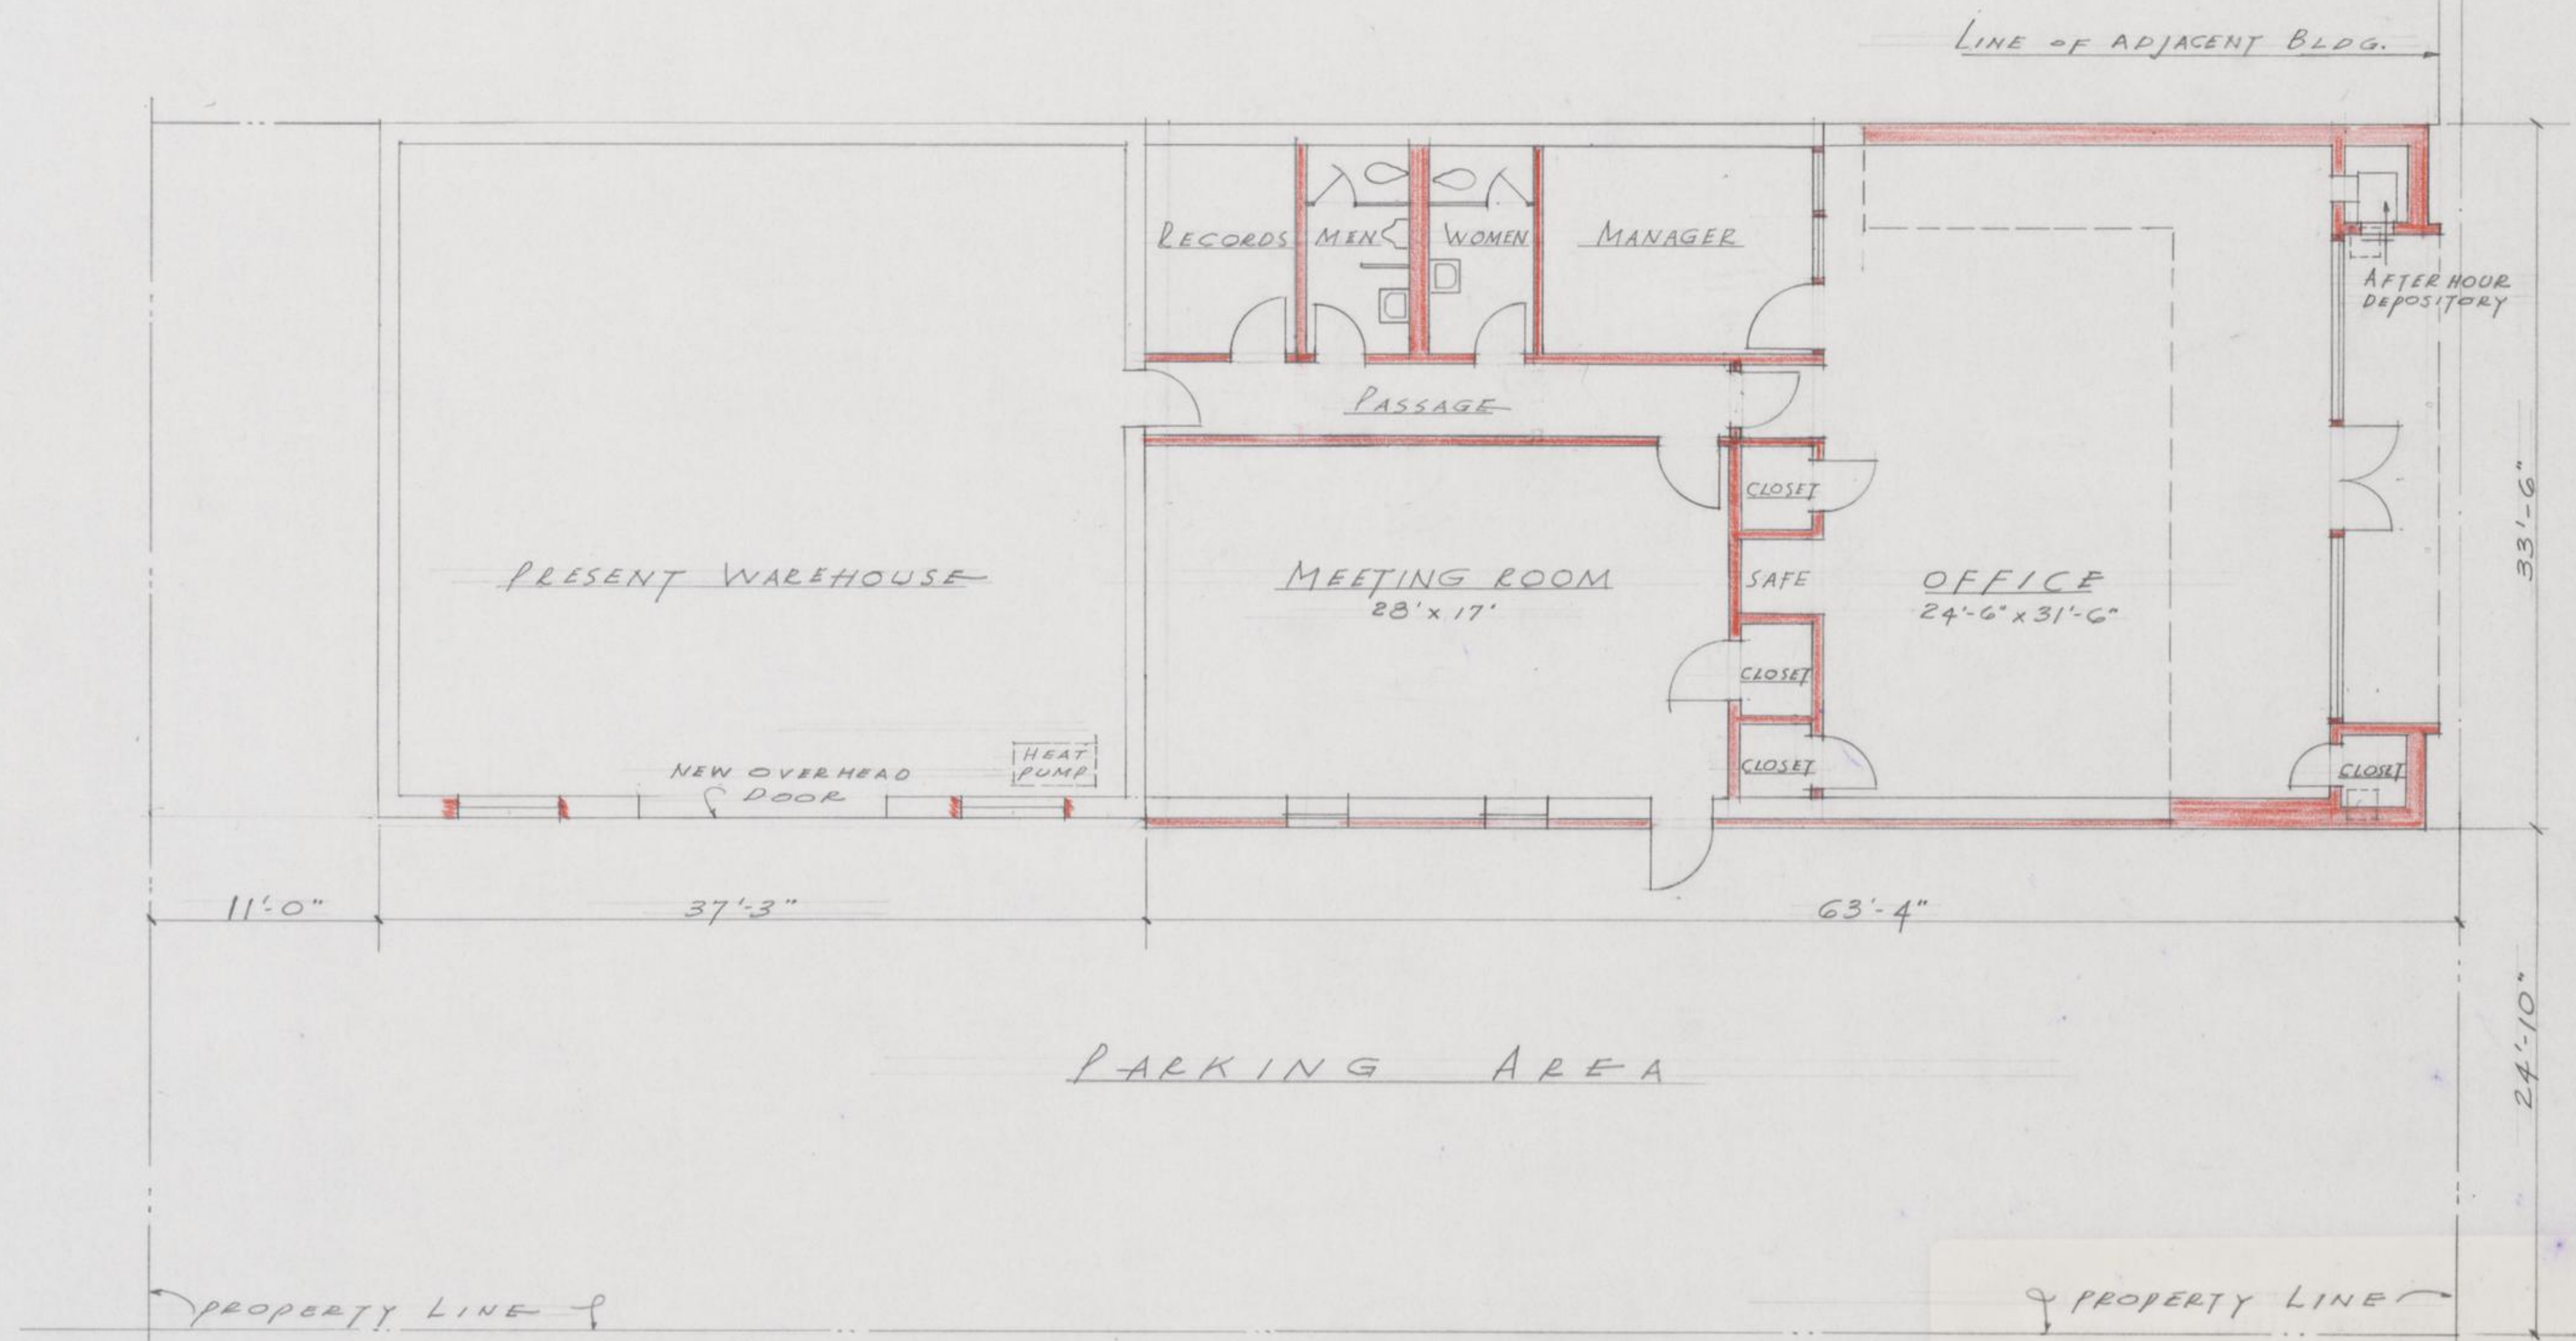

PLAN
SC. $\frac{1}{8}$ " = 1'-0"

PROPOSED REMODELLING FOR DISTRICT OFFICE BUILDING FOR KENTUCKY UTILITIES COMPANY
VERSAILLES, KENTUCKY

ROBERT W. MCMEEKIN - ARCHITECT LEXINGTON, KENTUCKY

DEC. 20, 1956